

ROCK RIVER WATER RECLAMATION DISTRICT

SHELBURNE DRIVE SANITARY SEWER EXTENSION SPECIAL ASSESSMENT #135 2020

INDEX OF SHEETS


- 1 COVER
- 2 LEGEND GENERAL NOTES & SUMMARY OF QUANTITIES
- ALIGNMENT TIES & BENCHMARKS
- 3 ALIGNMENT TIES & BENCHMARKS - CONTROL
- 4 ALIGNMENT TIES & BENCHMARKS - SANITARY SEWER ALIGNMENT
- 5 ALIGNMENT TIES & BENCHMARKS - ROADWAY ALIGNMENTS
- TYPICAL SECTIONS
- 6 TYPICAL SECTIONS
- TEMPORARY EROSION CONTROL
- 7 TEMPORARY EROSION CONTROL DETAILS
- 8 TEMPORARY EROSION CONTROL STA 100+00.00 TO STA 109+00.00
- 9 TEMPORARY EROSION CONTROL STA 109+00.00 TO STA 119+00.00
- 10 TEMPORARY EROSION CONTROL STA 119+00.00 TO STA 126+78.00
- SANITARY SEWER PLAN & PROFILES
- 12 SANITARY SEWER PLAN & PROFILE STA.103+50.00 TO STA. 109+00.00
- 13 SANITARY SEWER PLAN & PROFILE STA.108+00.00 TO STA. 113+00.00
- 14 SANITARY SEWER PLAN & PROFILE STA.112+00.00 TO STA. 116+00.00
- 15 SANITARY SEWER PLAN & PROFILE STA.115+50.00 TO STA. 121+50.00
- 16 SANITARY SEWER PLAN & PROFILE STA.121+00.00 TO STA. 126+50.00
- ROADWAY IMPROVEMENTS
- 17 ROADWAY IMPROVEMENTS STA 103+00.00 TO STA 108+00.00
- 18 ROADWAY IMPROVEMENTS STA 108+00.00 TO STA 114+00.00
- 19 ROADWAY IMPROVEMENTS STA 114+00.00 TO STA 119+00.00
- 20 ROADWAY IMPROVEMENTS STA 119+00.00 TO STA 124+00.00
- 21 ROADWAY IMPROVEMENTS STA 124+00.00 TO STA 126+77.98
- CROSS SECTIONS
- 22 SHELBURNE DRIVE CROSS SECTIONS STA 103+50 TO 106+00
- 23 SHELBURNE DRIVE CROSS SECTIONS STA 106+50 TO 109+00
- 24 SHELBURNE DRIVE CROSS SECTIONS STA 109+50 TO 112+00
- 25 SHELBURNE DRIVE CROSS SECTIONS STA 112+50 TO 115+00
- 26 SHELBURNE DRIVE CROSS SECTIONS STA 115+50 TO 118+00
- 27 SHELBURNE DRIVE CROSS SECTIONS STA 118+50 TO 121+00
- 28 SHELBURNE DRIVE CROSS SECTIONS STA 121+50 TO 124+00
- 29 SHELBURNE DRIVE CROSS SECTIONS STA 124+50 TO 126+00
- PERMANENT SEEDING & EROSION CONTROL
- 30 PERMANENT SEEDING & EROSION CONTROL STA 103+00 TO STA 109+00
- 31 PERMANENT SEEDING & EROSION CONTROL STA 109+00 TO STA 119+00
- 32 PERMANENT SEEDING & EROSION CONTROL STA 119+00 TO STA 126+50
- 33 PROJECT DETAILS
- 34 RRWRD STANDARD DETAILS REV. 3/11/20

BOARD OF TRUSTEES



RICHARD POLLACK	PRESIDENT
JOHN SWEENEY	VICE-PRESIDENT
BEN BERNSTEN	CLERK/TREASURER
DONALD MASSIER	TRUSTEE
ELMER JONES	TRUSTEE

OFFICIALS

TIMOTHY S. HANSON	EXECUTIVE DIRECTOR
CHRISTOPHER T. BAER, PE	DIRECTOR OF ENGINEERING

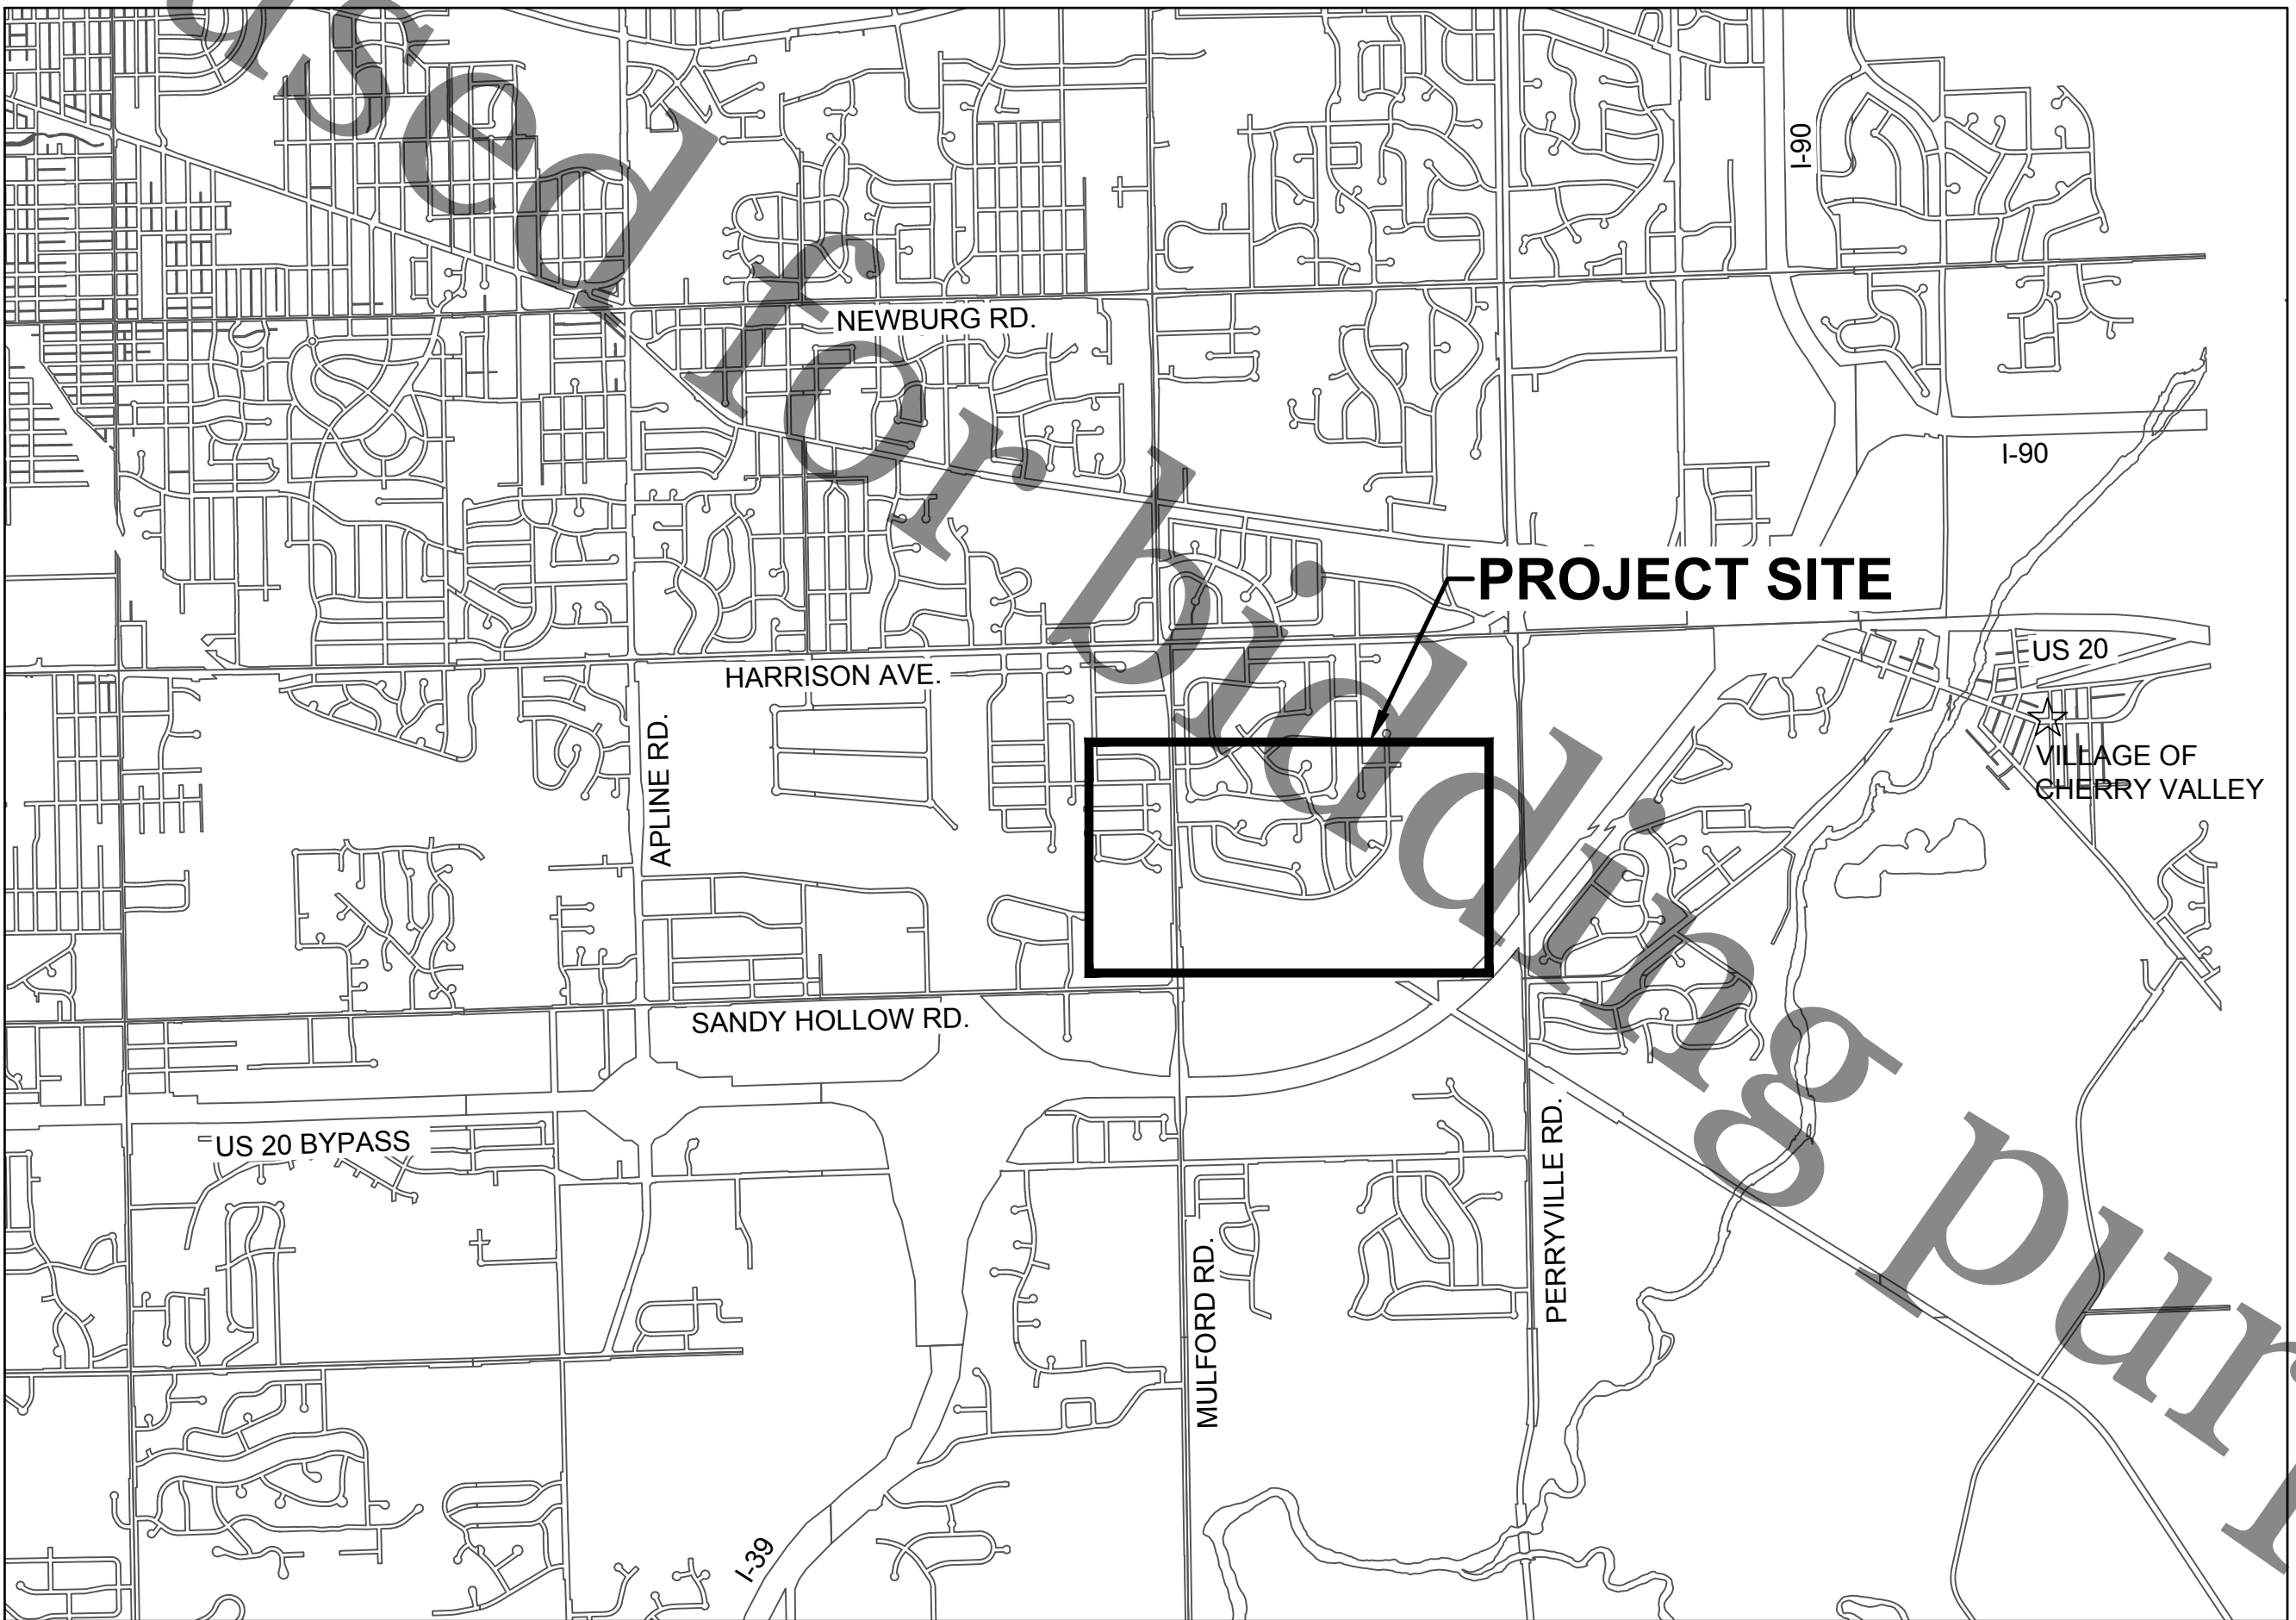


WINNEBAGO COUNTY, ILLINOIS

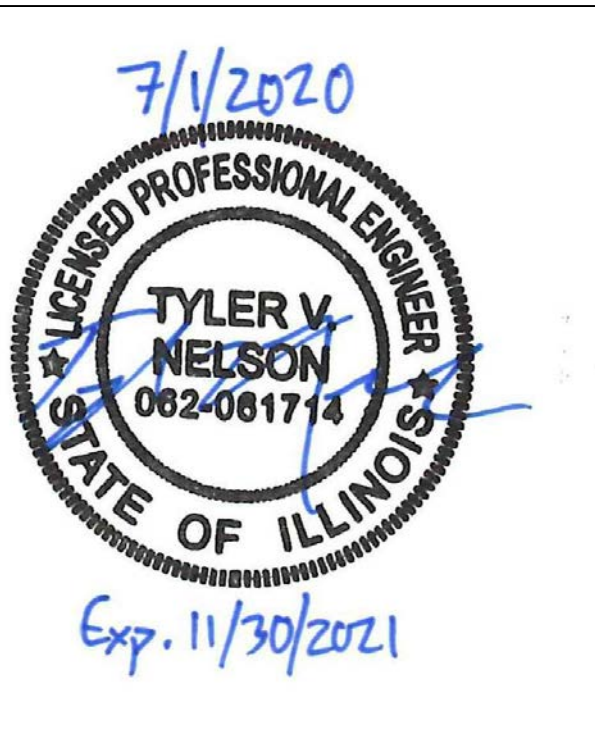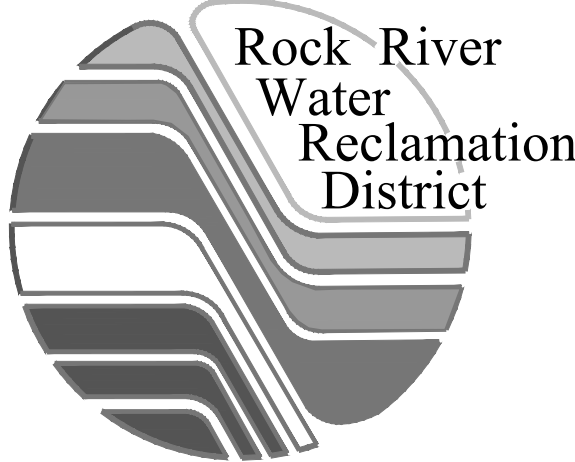

[illegible]


file: I:\District Projects\Shelburne Dr SA 135\01 Design\Drawings\Shelburne Dr - Alignments Ties Benchmarks - Control.dwg

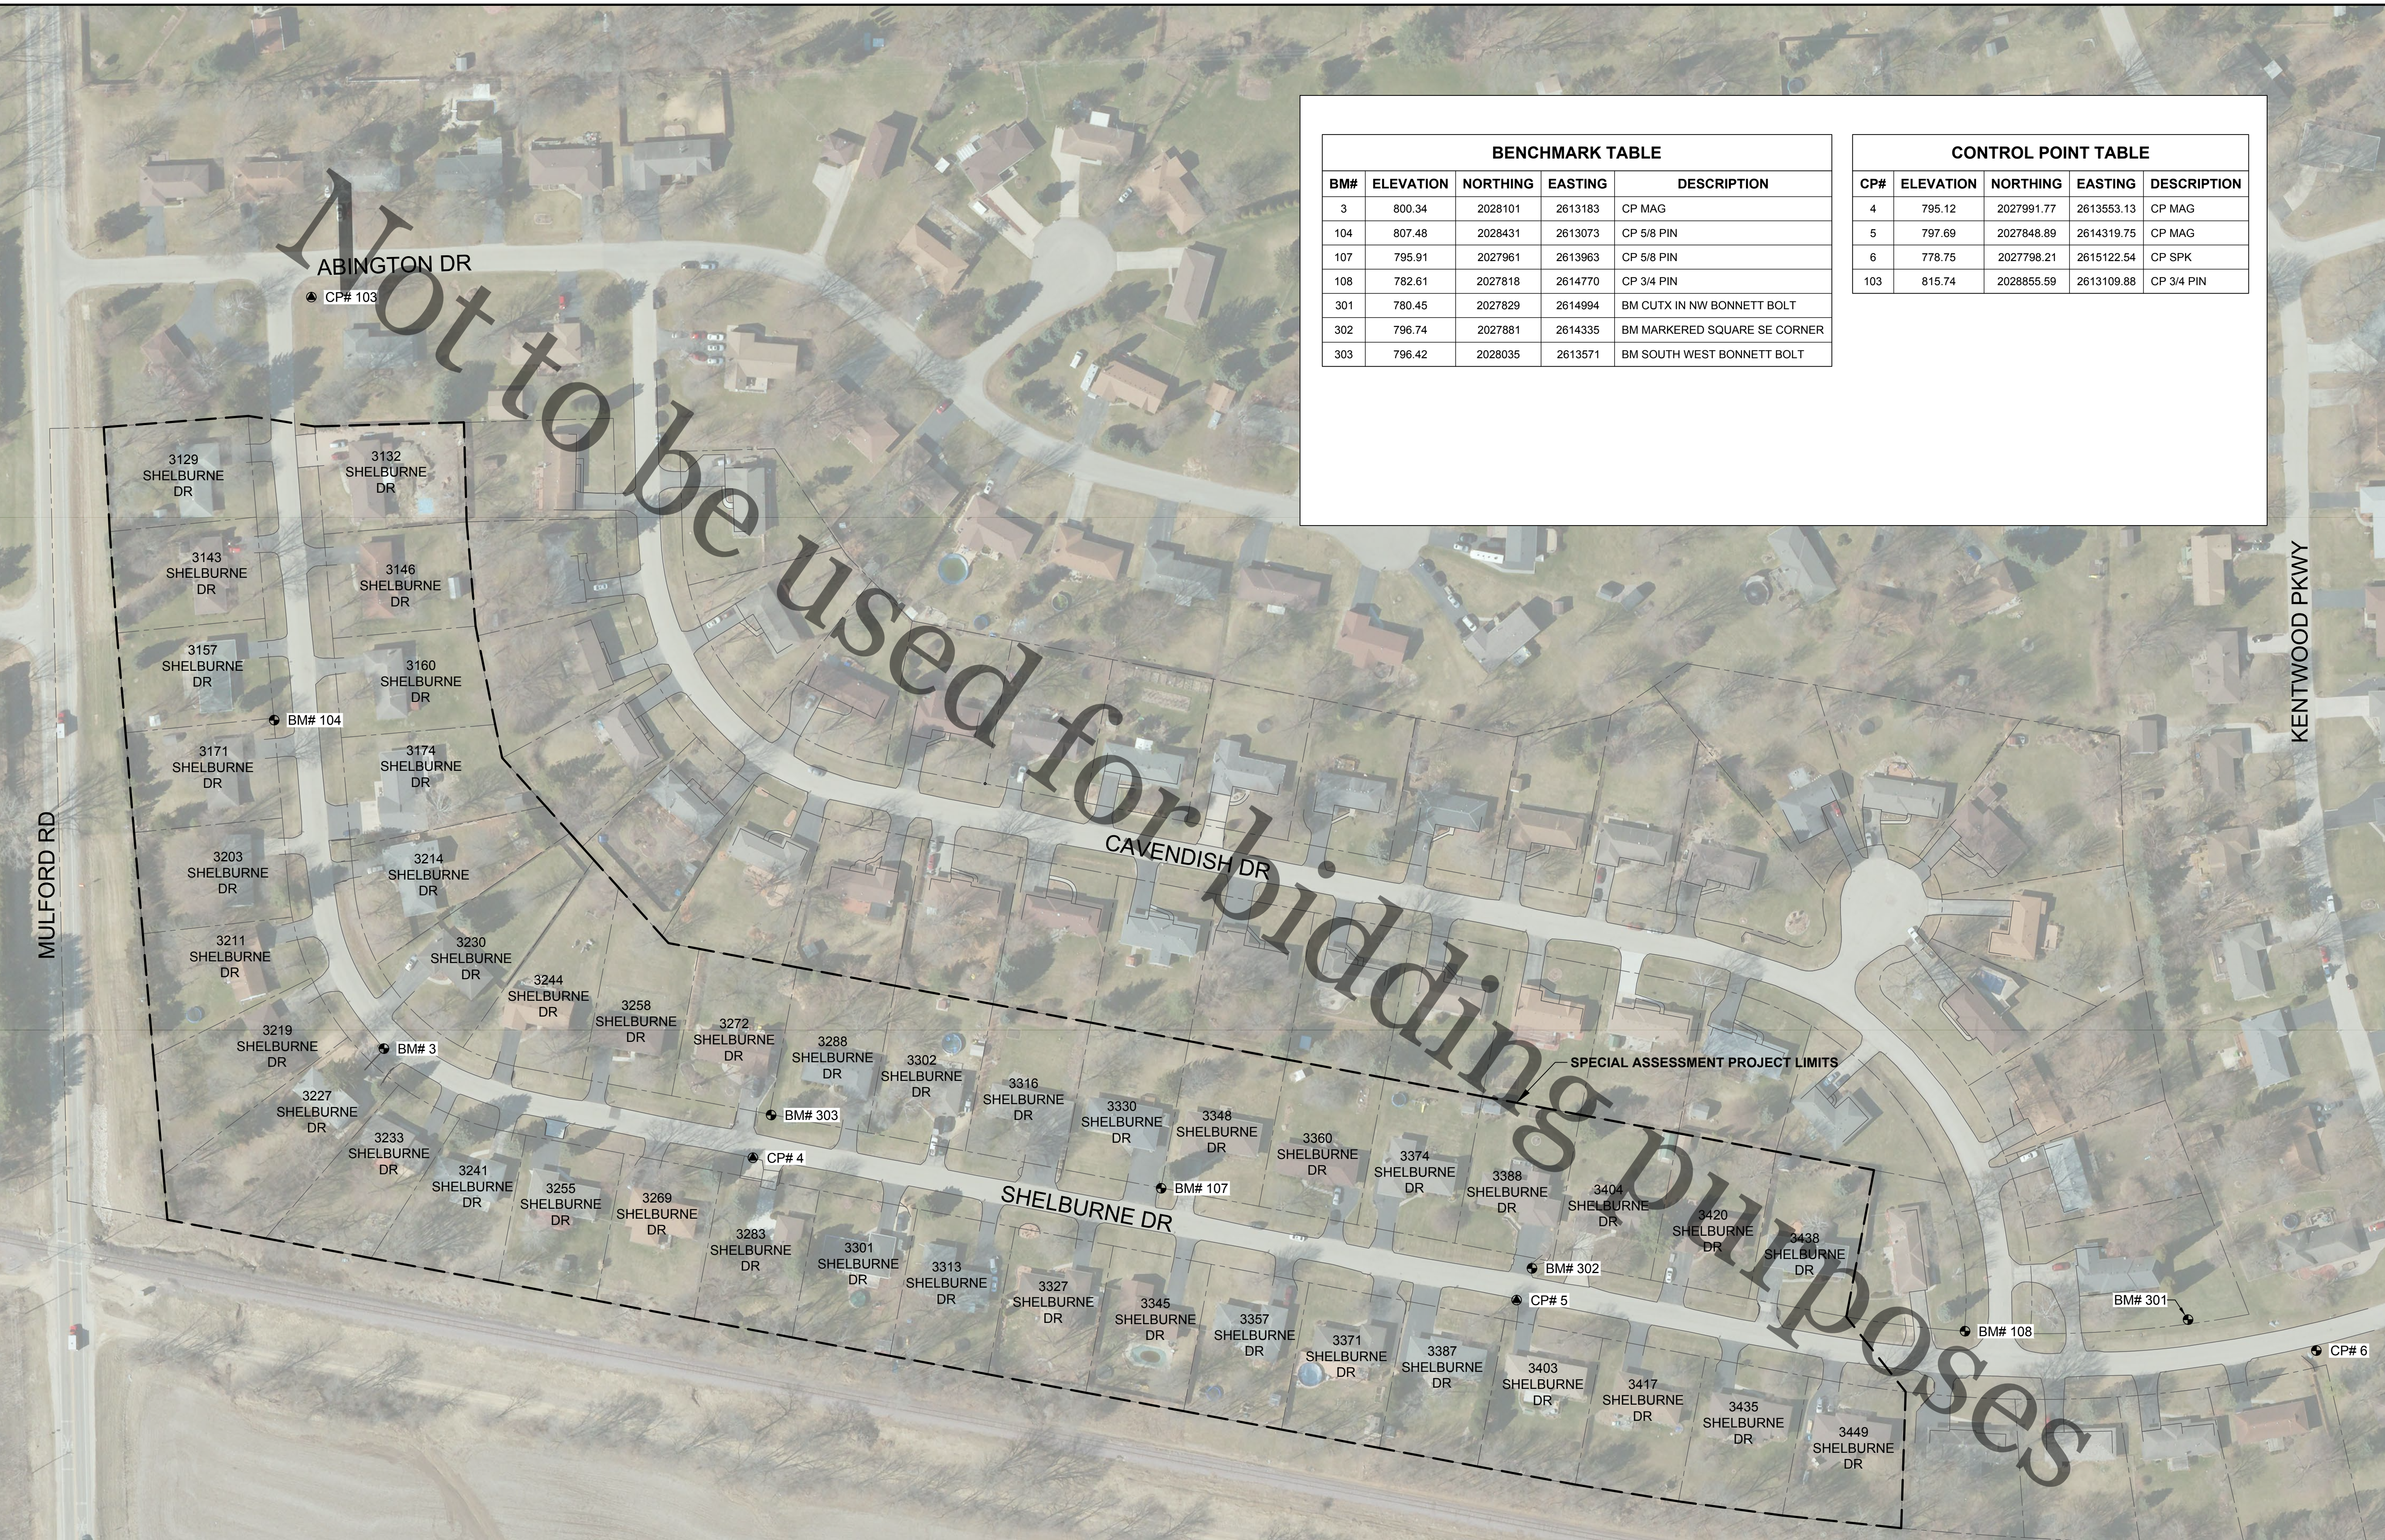

BENCHMARK TABLE				
BM#	ELEVATION	NORTHING	EASTING	DESCRIPTION
3	800.34	2028101	2613183	CP MAG
104	807.48	2028431	2613073	CP 5/8 PIN
107	795.91	2027961	2613963	CP 5/8 PIN
108	782.61	2027818	2614770	CP 3/4 PIN
301	780.45	2027829	2614994	BM CUTX IN NW BONNETT BOLT
302	796.74	2027881	2614335	BM MARKERED SQUARE SE CORNER
303	796.42	2028035	2613571	BM SOUTH WEST BONNETT BOLT

CONTROL POINT TABLE				
CP#	ELEVATION	NORTHING	EASTING	DESCRIPTION
4	795.12	2027991.77	2613553.13	CP MAG
5	797.69	2027848.89	2614319.75	CP MAG
6	778.75	2027798.21	2615122.54	CP SPK
103	815.74	2028855.59	2613109.88	CP 3/4 PIN


file: I:\District Projects\Shelburne Dr SA 135\01 Design Drawings\Shelburne Dr - Alignments Ties Benchmarks - Sanitary Sewer Alignment.dwg

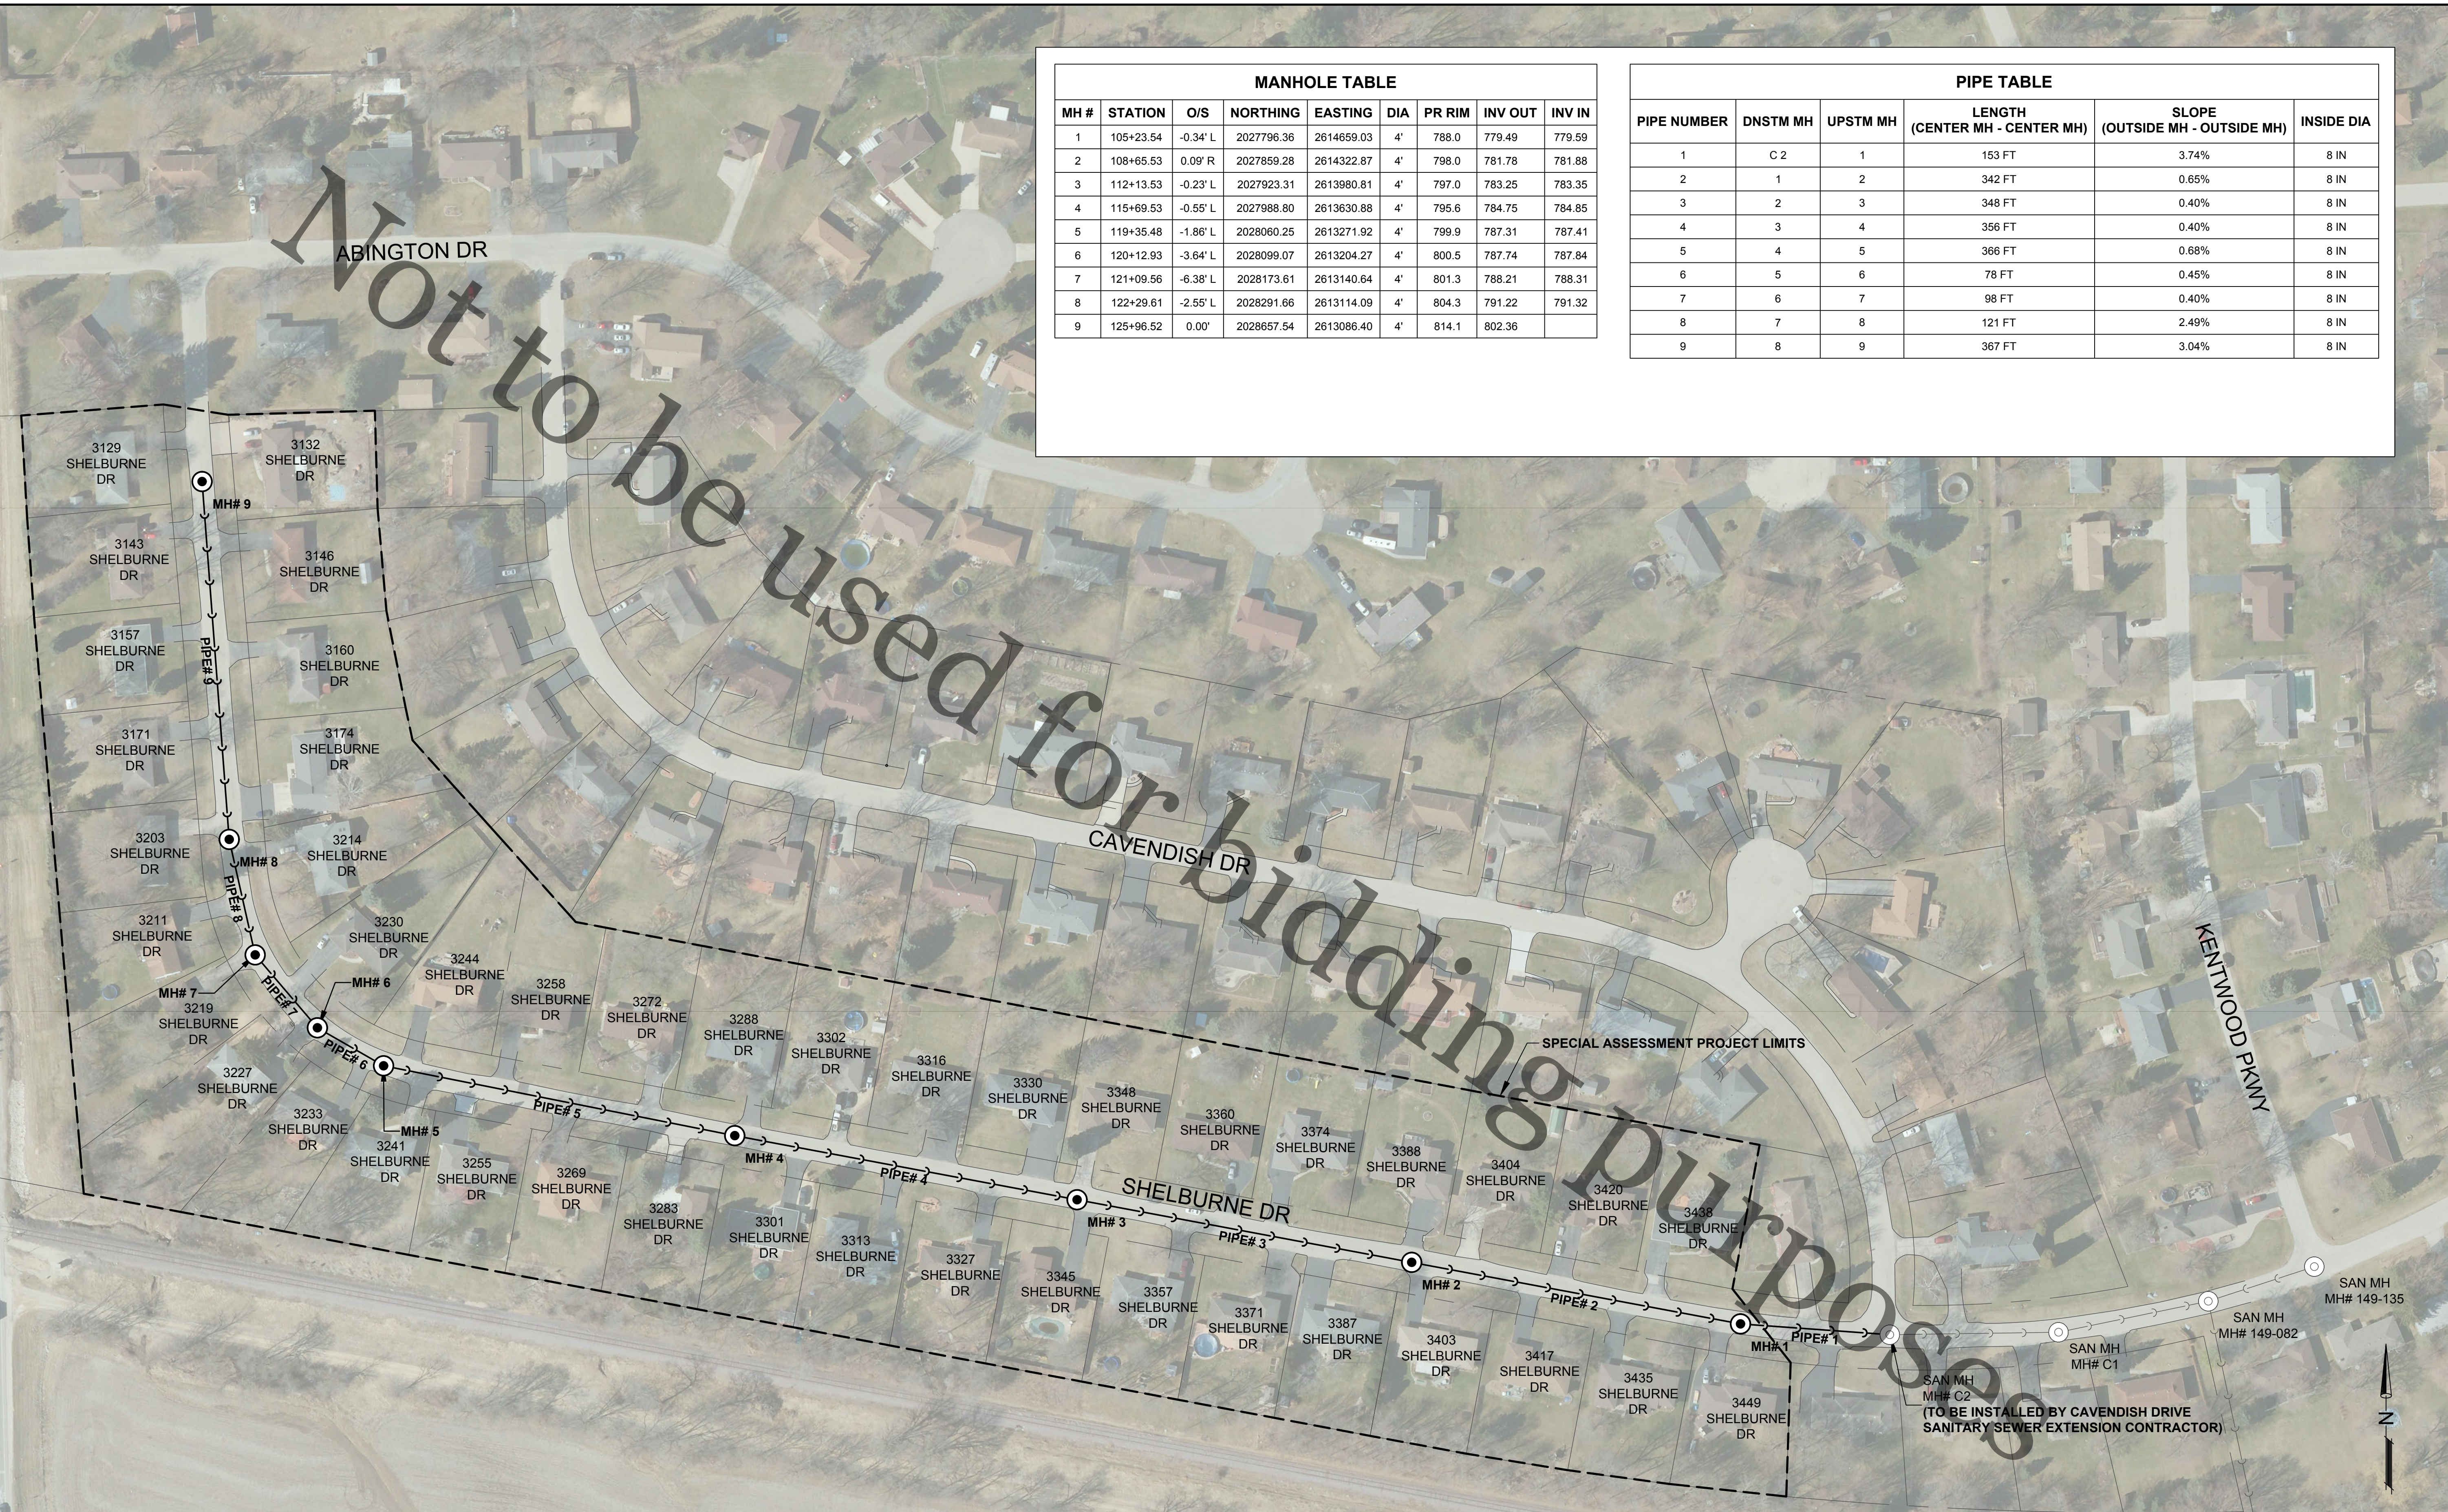

MANHOLE TABLE							
MH #	STATION	O/S	NORTHING	EASTING	DIA	PR RIM	INV OUT
1	105+23.54	-0.34' L	2027796.36	2614659.03	4'	788.0	779.49
2	108+65.53	0.09' R	2027859.28	2614322.87	4'	798.0	781.78
3	112+13.53	-0.23' L	2027923.31	2613980.81	4'	797.0	783.25
4	115+69.53	-0.55' L	2027988.80	2613630.88	4'	795.6	784.75
5	119+35.48	-1.86' L	2028060.25	2613271.92	4'	799.9	787.31
6	120+12.93	-3.64' L	2028099.07	2613204.27	4'	800.5	787.74
7	121+09.56	-6.38' L	2028173.61	2613140.64	4'	801.3	788.21
8	122+29.61	-2.55' L	2028291.66	2613114.09	4'	804.3	791.22
9	125+96.52	0.00'	2028657.54	2613086.40	4'	814.1	802.36

PIPE TABLE					
PIPE NUMBER	DNSTM MH	UPSTM MH	LENGTH (CENTER MH - CENTER MH)	SLOPE (OUTSIDE MH - OUTSIDE MH)	INSIDE DIA
1	C 2	1	153 FT	3.74%	8 IN
2	1	2	342 FT	0.65%	8 IN
3	2	3	348 FT	0.40%	8 IN
4	3	4	356 FT	0.40%	8 IN
5	4	5	366 FT	0.68%	8 IN
6	5	6	78 FT	0.45%	8 IN
7	6	7	98 FT	0.40%	8 IN
8	7	8	121 FT	2.49%	8 IN
9	8	9	367 FT	3.04%	8 IN

file: I:\District Projects\Shelburne Dr SA 135\01 Design Drawings\Shelburne Dr - Alignments Ties Benchmarks - Roadway.dwg

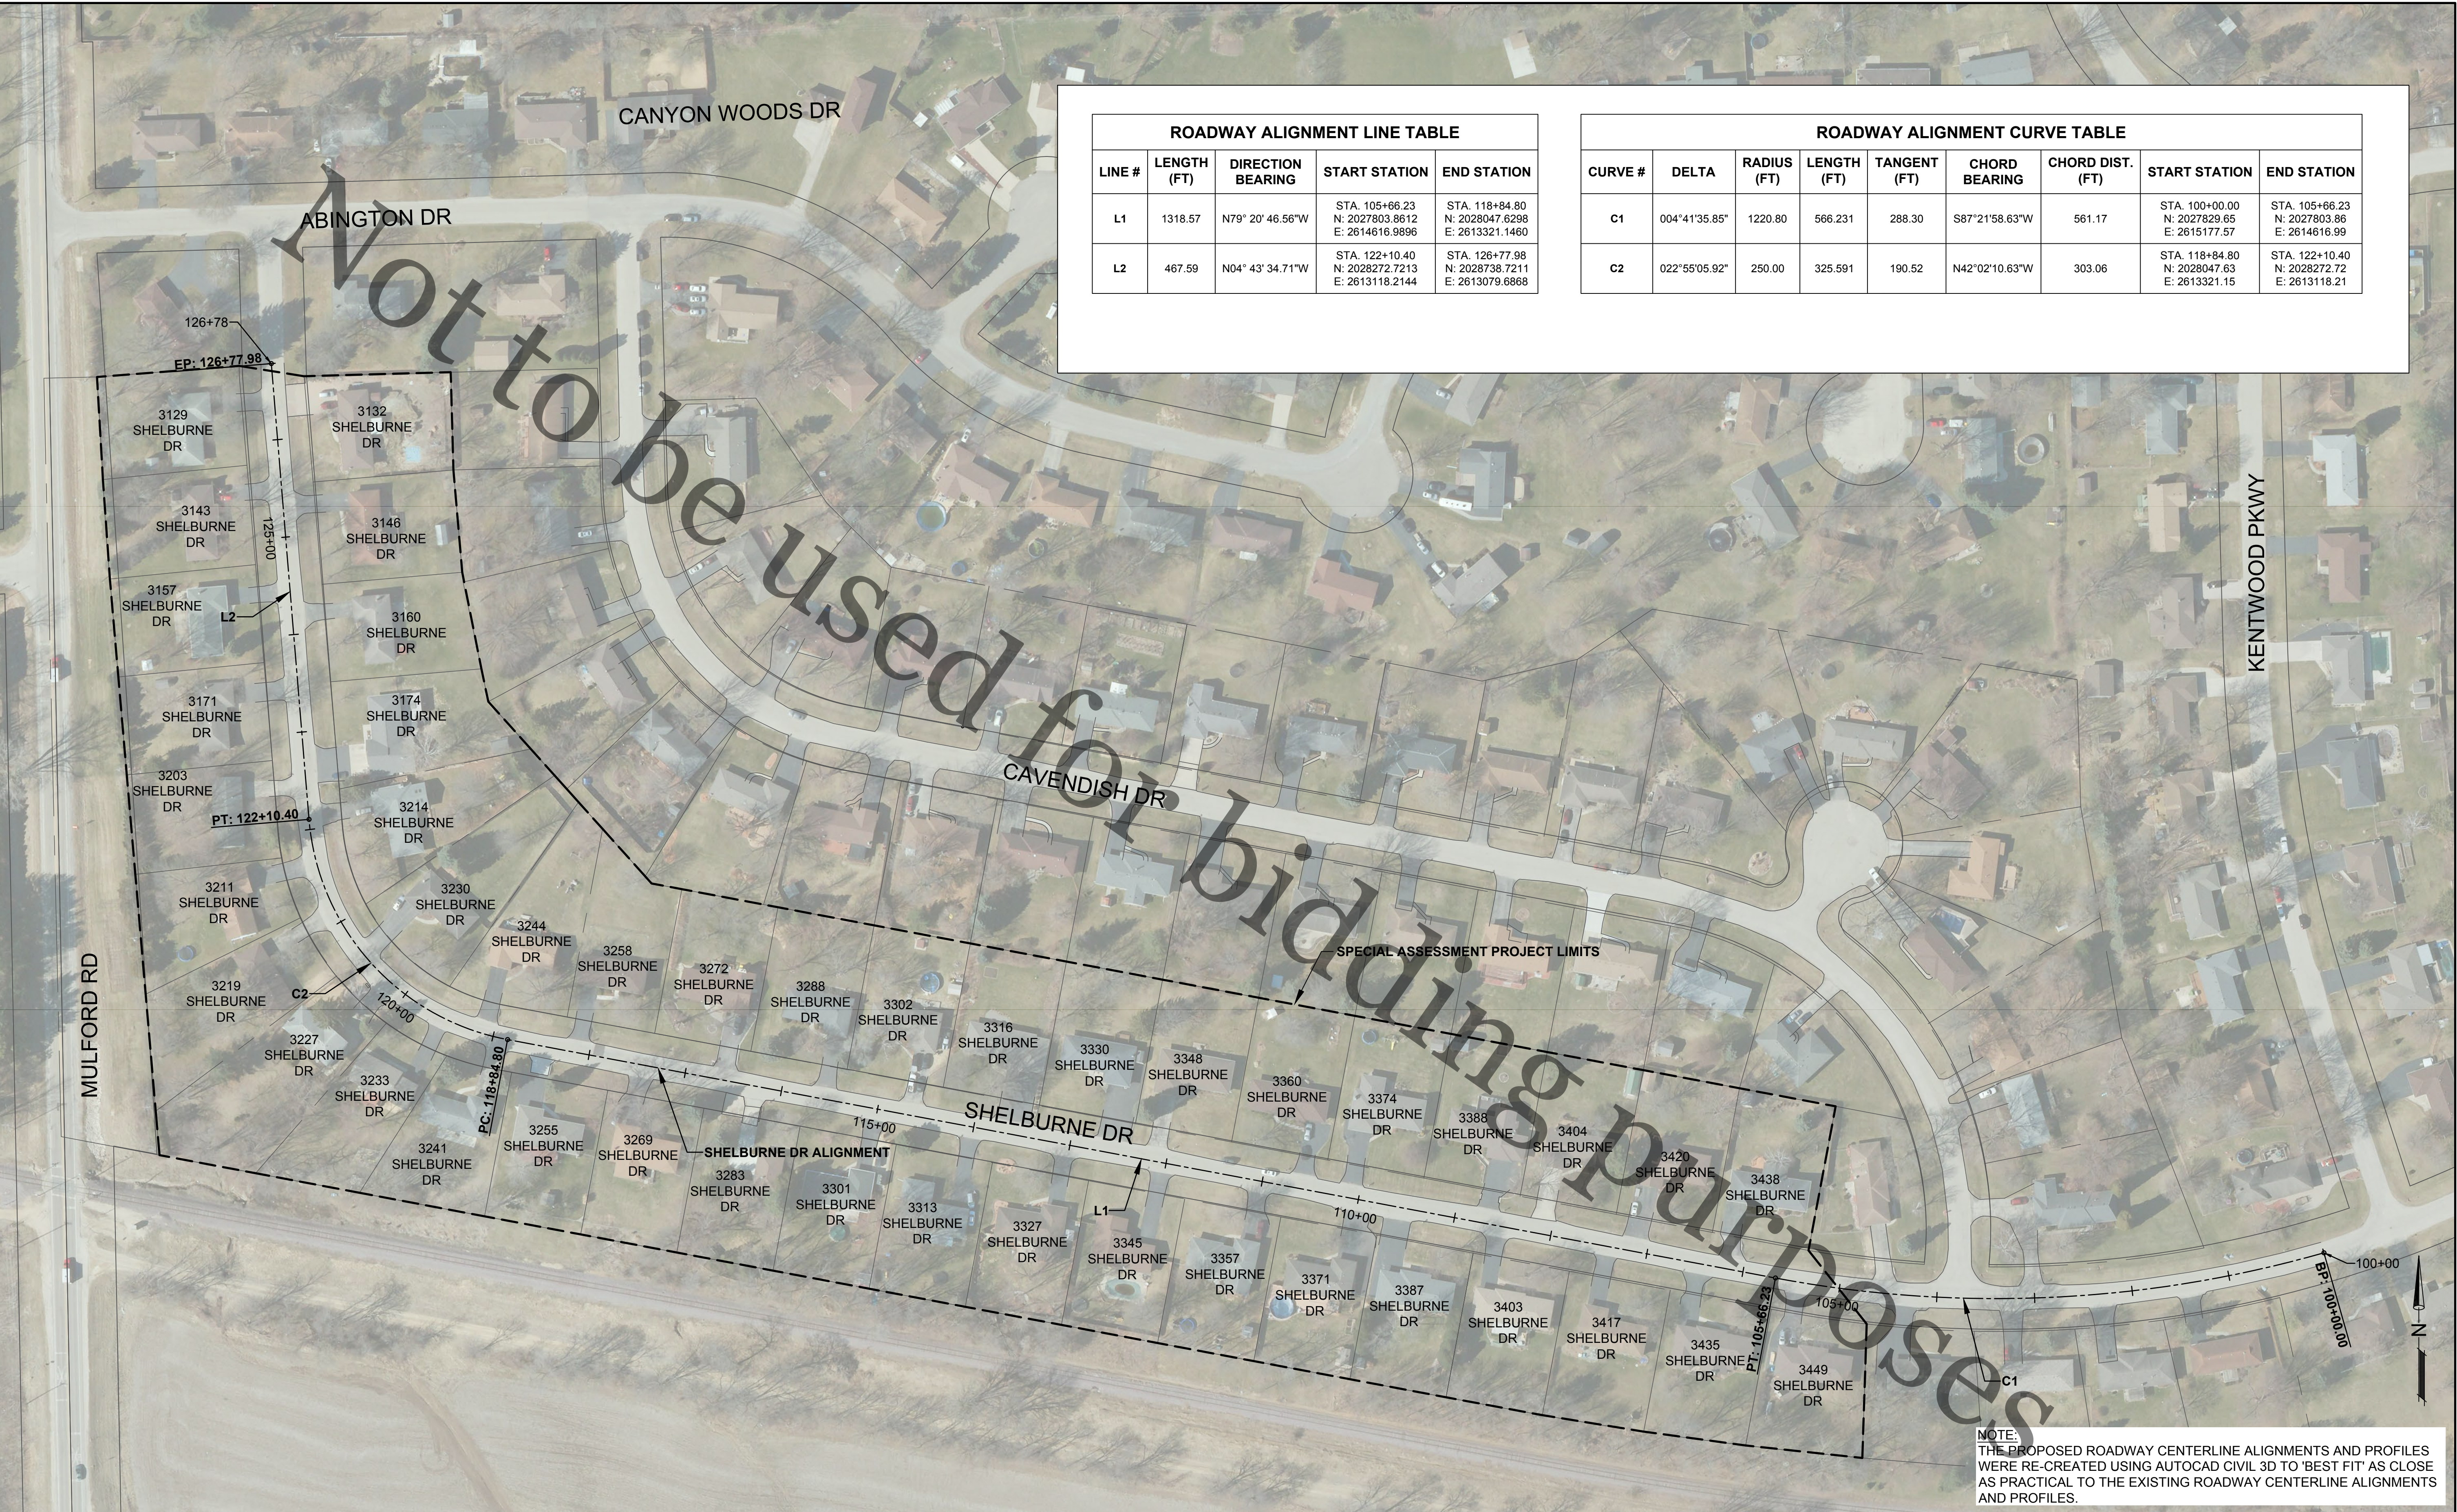

ROADWAY ALIGNMENT LINE TABLE				
LINE #	LENGTH (FT)	DIRECTION BEARING	START STATION	END STATION
L1	1318.57	N79° 20' 46.56"W	STA. 105+66.23 N: 2027803.8612 E: 2614616.9896	STA. 118+84.80 N: 2028047.6298 E: 2613321.1460
L2	467.59	N04° 43' 34.71"W	STA. 122+10.40 N: 2028272.7213 E: 2613118.2144	STA. 126+77.98 N: 2028738.7211 E: 2613079.6868

ROADWAY ALIGNMENT CURVE TABLE								
CURVE #	DELTA	RADIUS (FT)	LENGTH (FT)	TANGENT (FT)	CHORD BEARING	CHORD DIST. (FT)	START STATION	END STATION
C1	004°41'35.85"	1220.80	566.231	288.30	S87°21'58.63"W	561.17	STA. 100+00.00 N: 2027829.65 E: 2615177.57	STA. 105+66.23 N: 2027803.86 E: 2614616.99
C2	022°55'05.92"	250.00	325.591	190.52	N42°02'10.63"W	303.06	STA. 118+84.80 N: 2028047.63 E: 2613321.15	STA. 122+10.40 N: 2028272.72 E: 2613118.21

NOTE:
THE PROPOSED ROADWAY CENTERLINE ALIGNMENTS AND PROFILES WERE RE-CREATED USING AUTOCAD CIVIL 3D TO 'BEST FIT' AS CLOSE AS PRACTICAL TO THE EXISTING ROADWAY CENTERLINE ALIGNMENTS AND PROFILES.



ROCK RIVER WATER
RECLAMATION DISTRICT
3501 KISHWAUKEE STREET
ROCKFORD, ILLINOIS 61109
(815) 387-7660

No.	DATE	REVISION	INT.


SHELBURNE DRIVE SANITARY SEWER EXTENSION
SPECIAL ASSESSMENT #135

ALIGNMENT TIES & BENCHMARKS - ROADWAY ALIGNMENTS



FOR BID

Sheet No.
5 OF 34

Date
7/1/2020

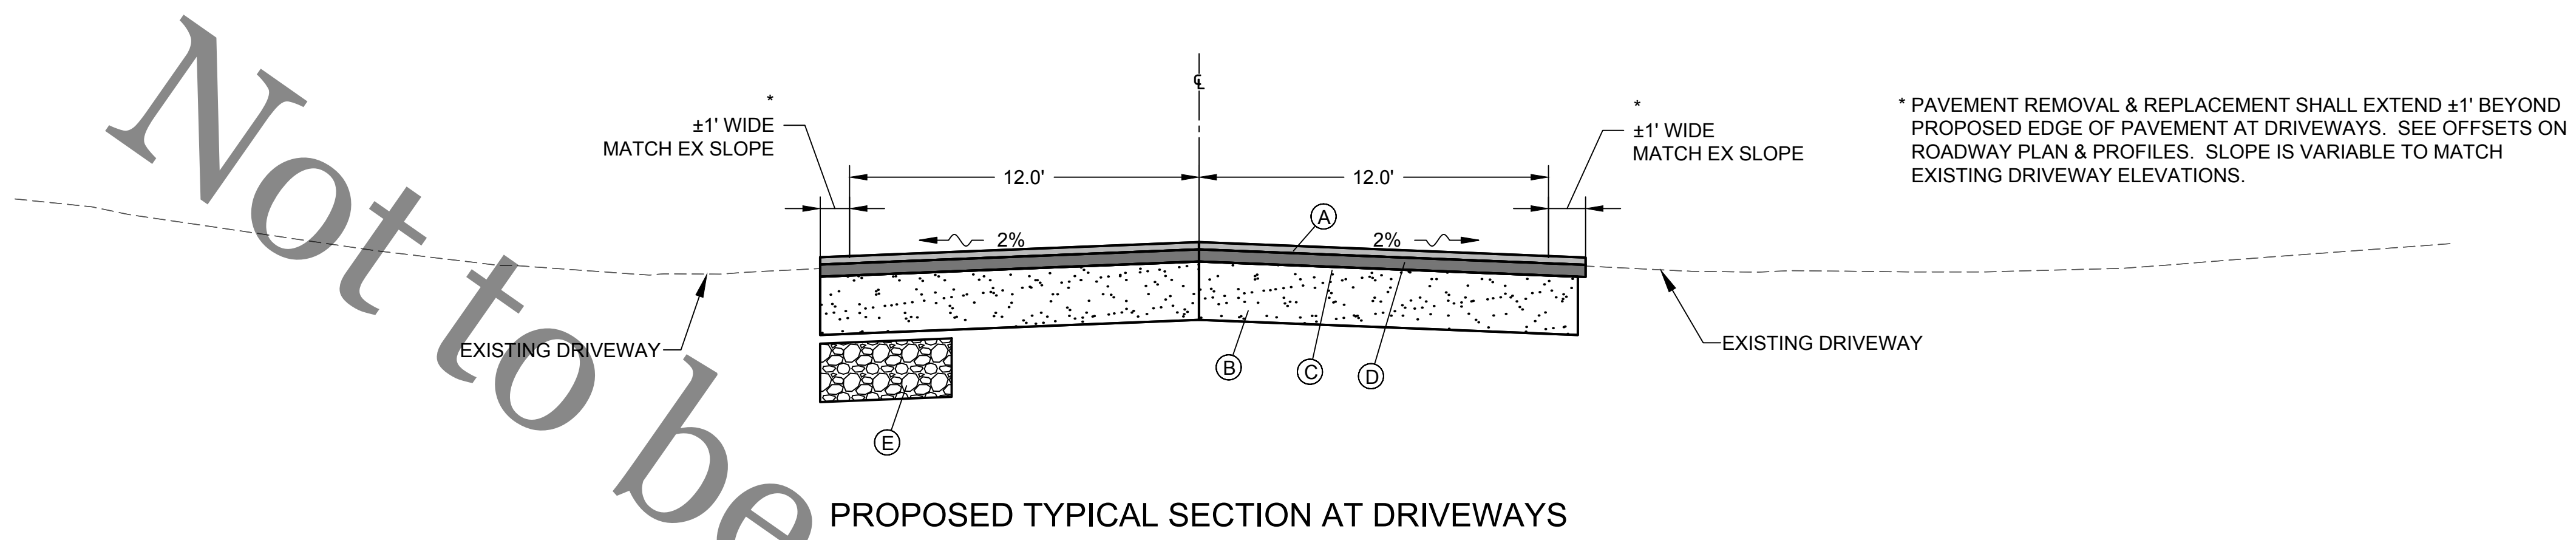


- LEGEND**
- (A) PAVEMENT REMOVAL (FULL WIDTH)
 - (B) AGGREGATE BASE COURSE, TY. B, 12" (8" CA-02, 4" CA-06)
 - (C) HMA BINDER COURSE, IL-19.0, N50 2 1/4"
 - (D) HMA SURFACE COURSE, MIX 'C', N50, 1 3/4"
 - (E) AGGREGATE SUBGRADE IMPROVEMENT, VARIABLE DEPTH AT LOCATIONS TO BE DETERMINED BY THE ENGINEER.
 - (F) TOPSOIL FURNISH & PLACE, 6" SEEDING CLASS 2 & FERTILIZING EROSION CONTROL BLANKET

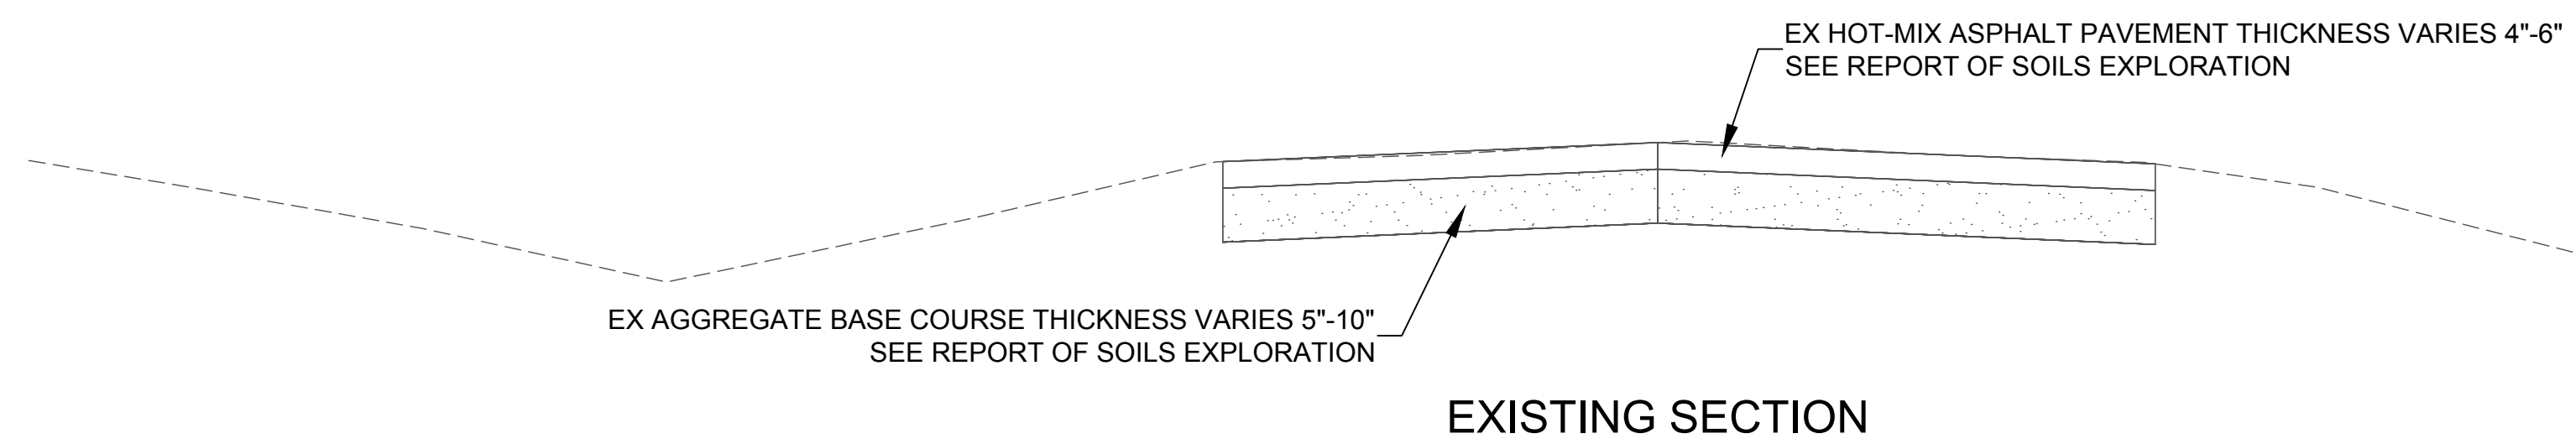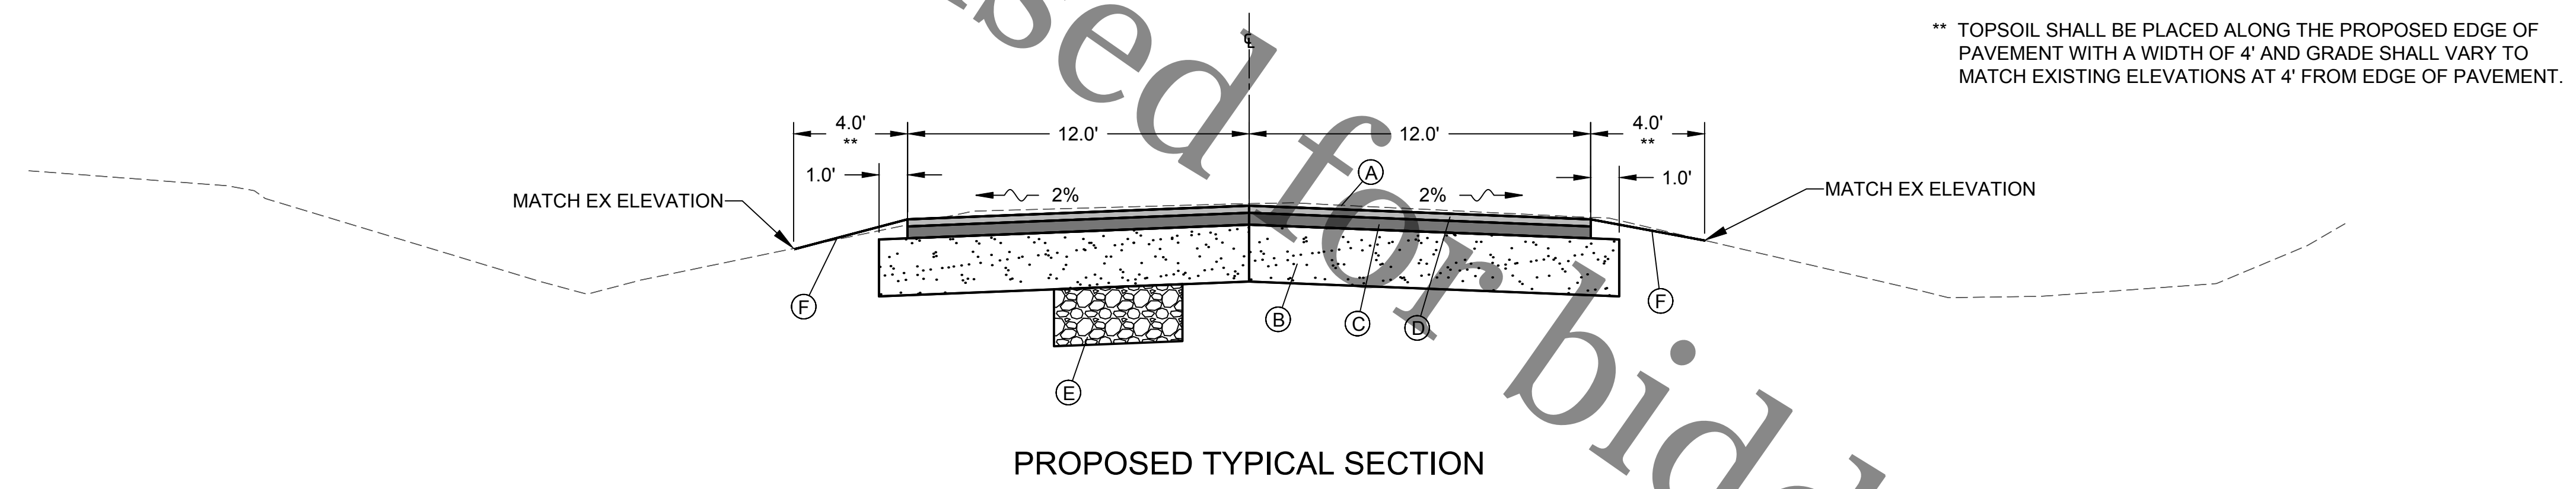

NOTE:
THE PROPOSED ROADWAY CENTERLINE ALIGNMENTS AND PROFILES WERE RE-CREATED USING AUTOCAD CIVIL 3D TO 'BEST FIT' AS CLOSE AS PRACTICAL TO THE EXISTING ROADWAY CENTERLINE ALIGNMENTS AND PROFILES.

file: I:\District Projects\Shelburne Dr SA 135\01 Design\Drawings\Shelburne Dr - Typical Sections.dwg

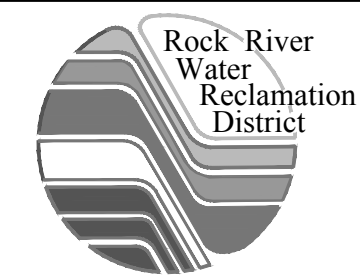

**ROCK RIVER WATER
RECLAMATION DISTRICT**
3501 KISHWAUKEE STREET
ROCKFORD, ILLINOIS 61109
(815) 387-7660








No.	DATE	REVISION	INT.

**SHELBURNE DRIVE SANITARY SEWER EXTENSION
SPECIAL ASSESSMENT #135**

TYPICAL SECTIONS

Sheet No. 6 OF 34
Date 7/1/2020

FOR BID

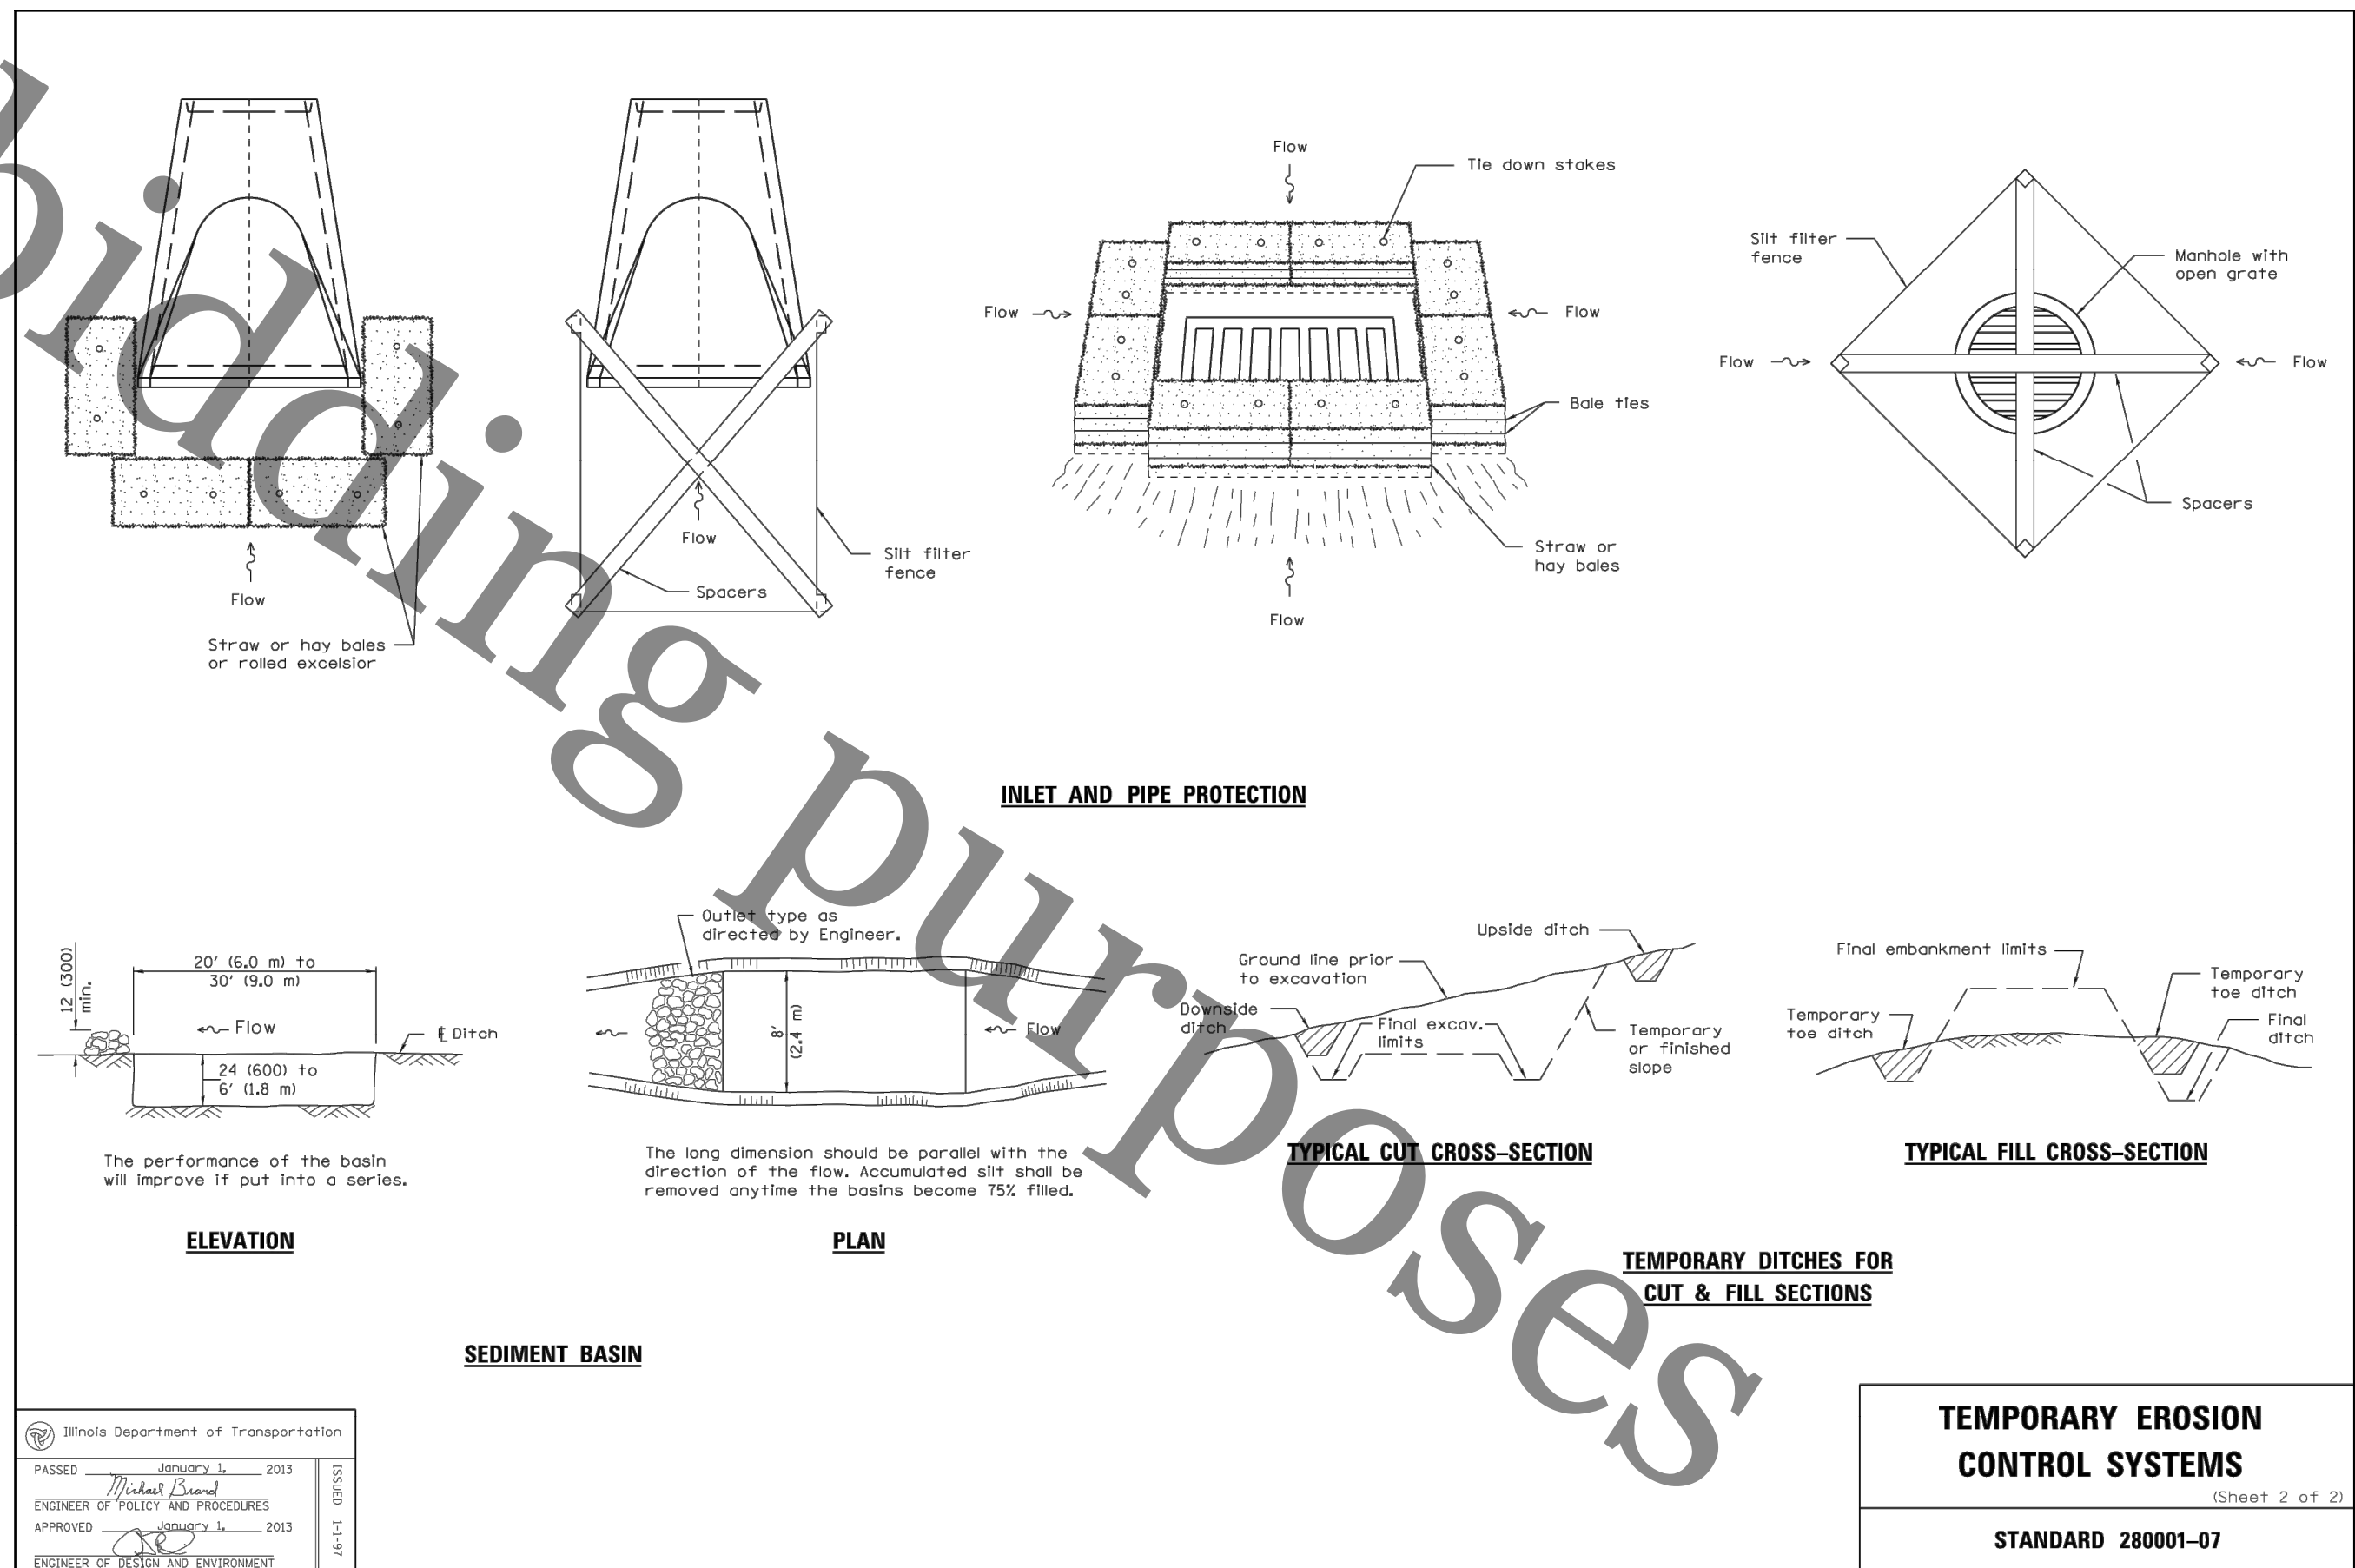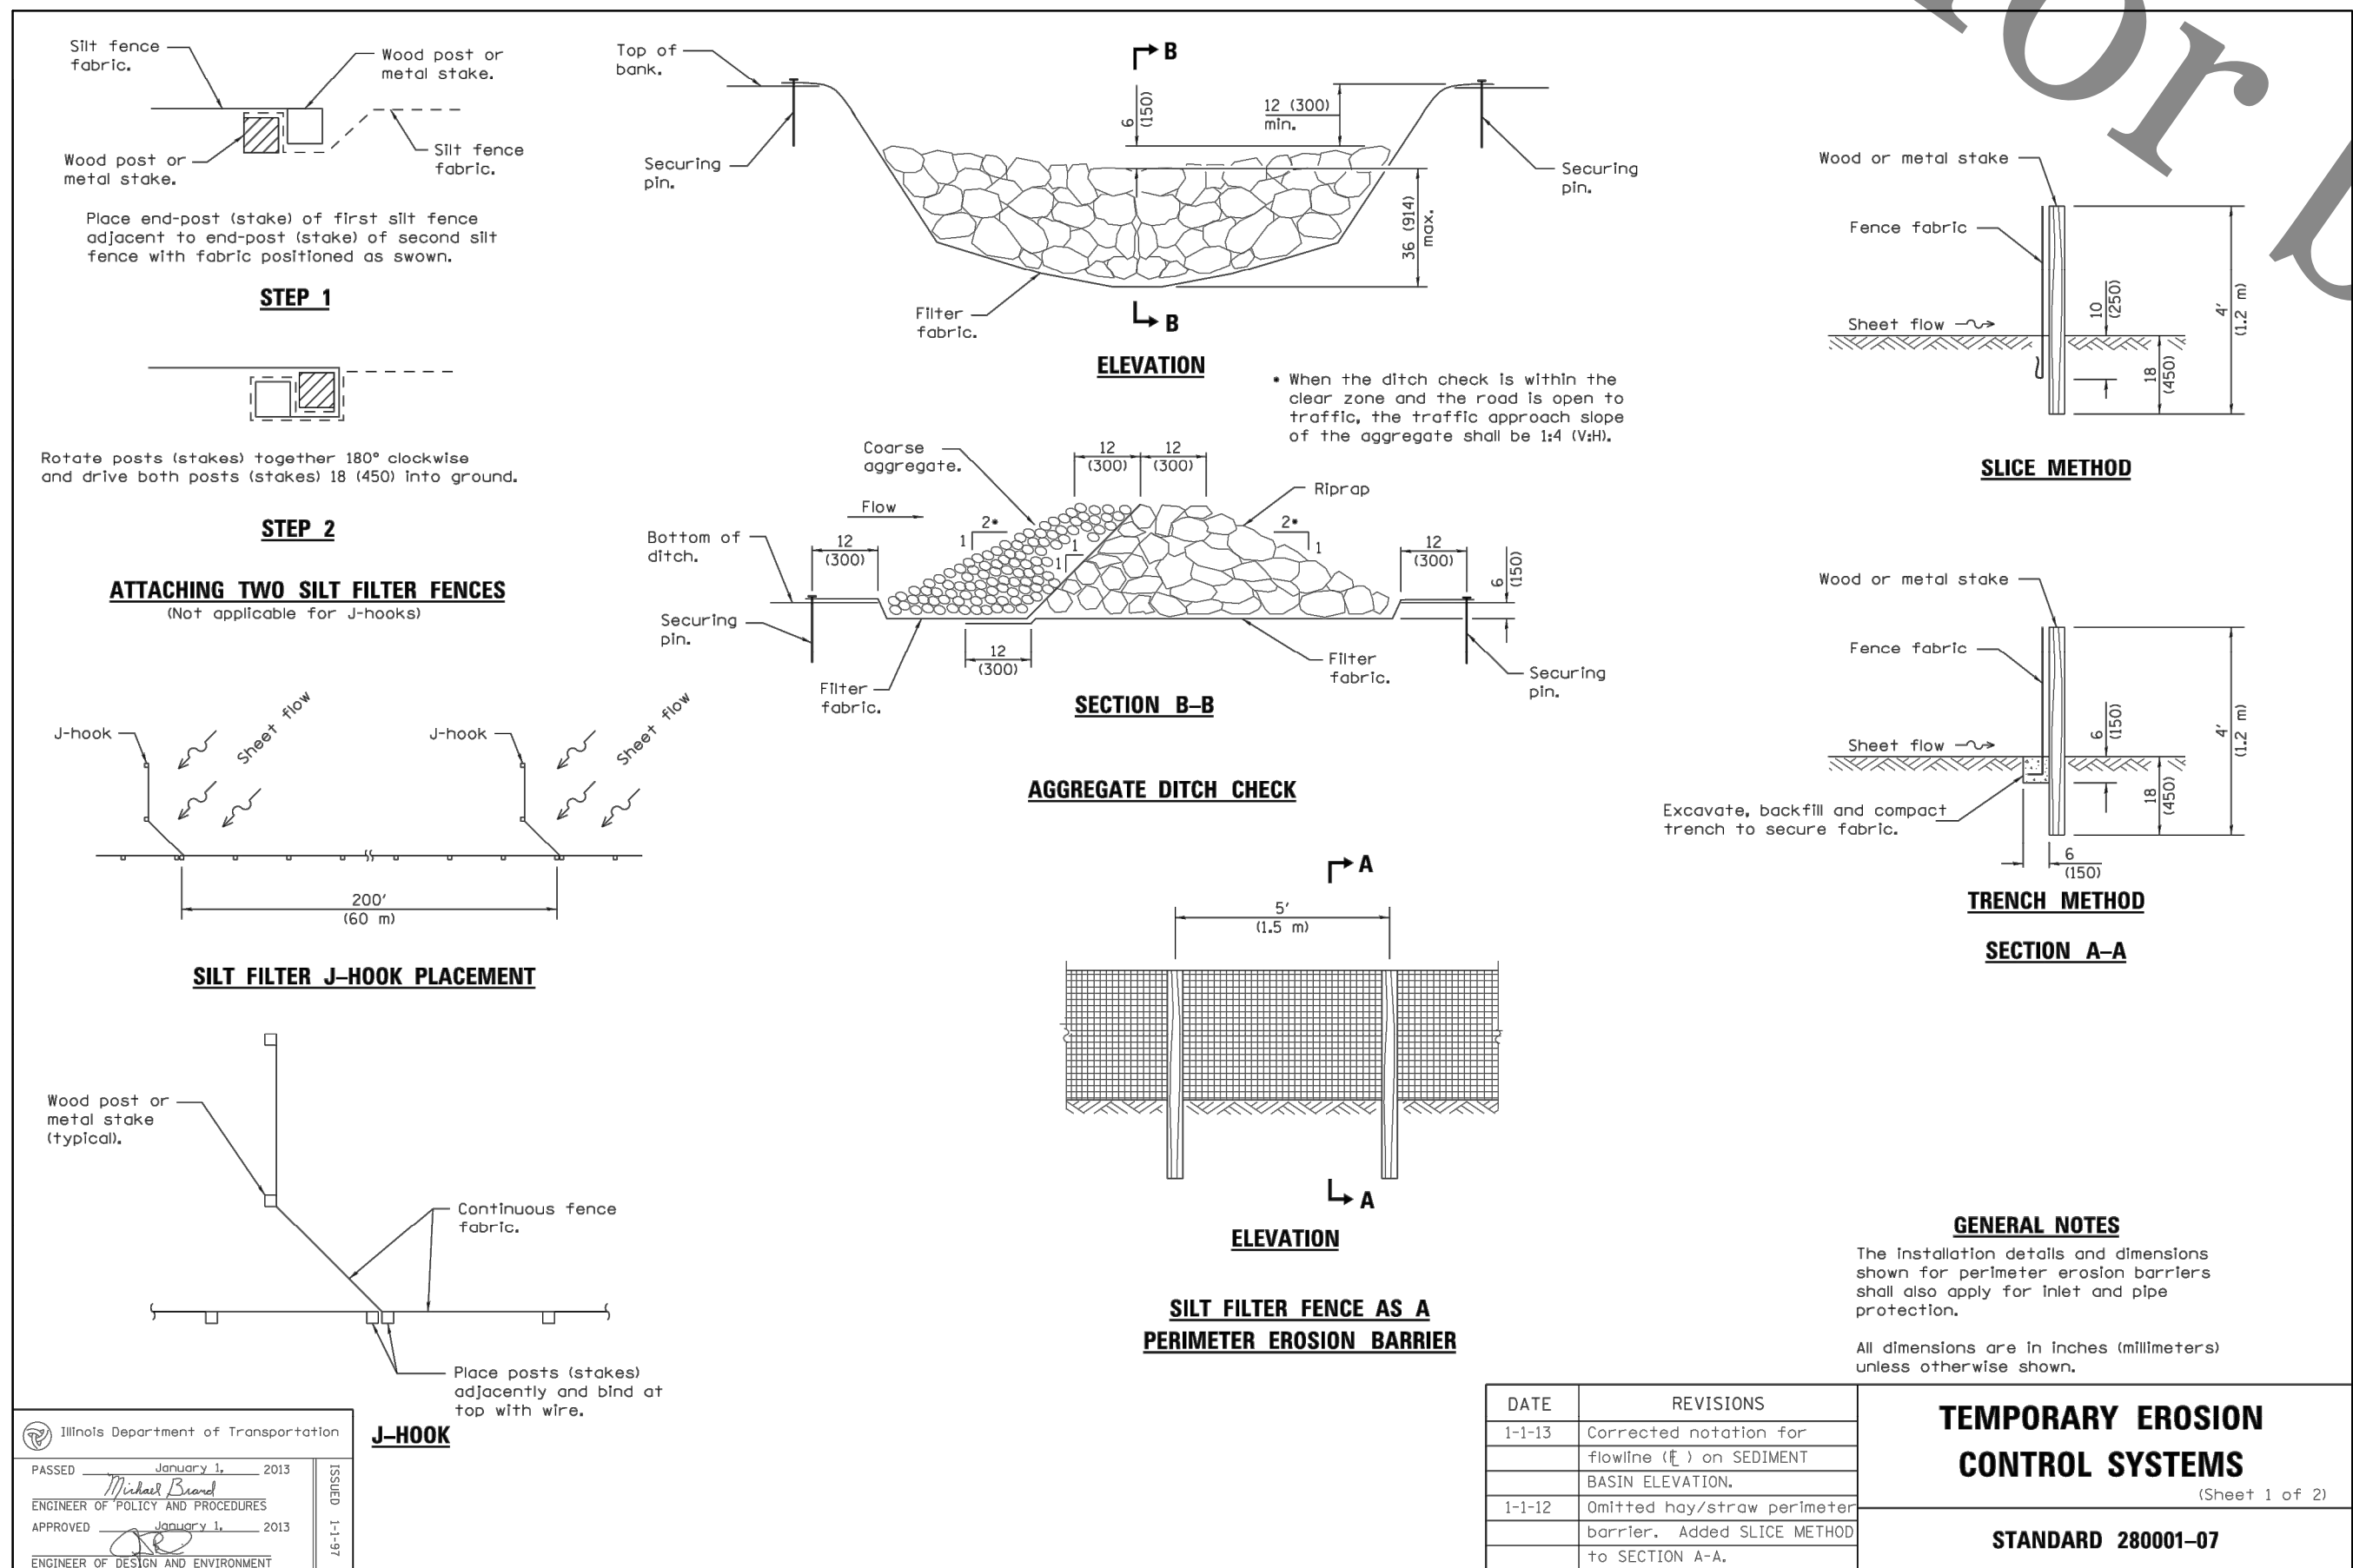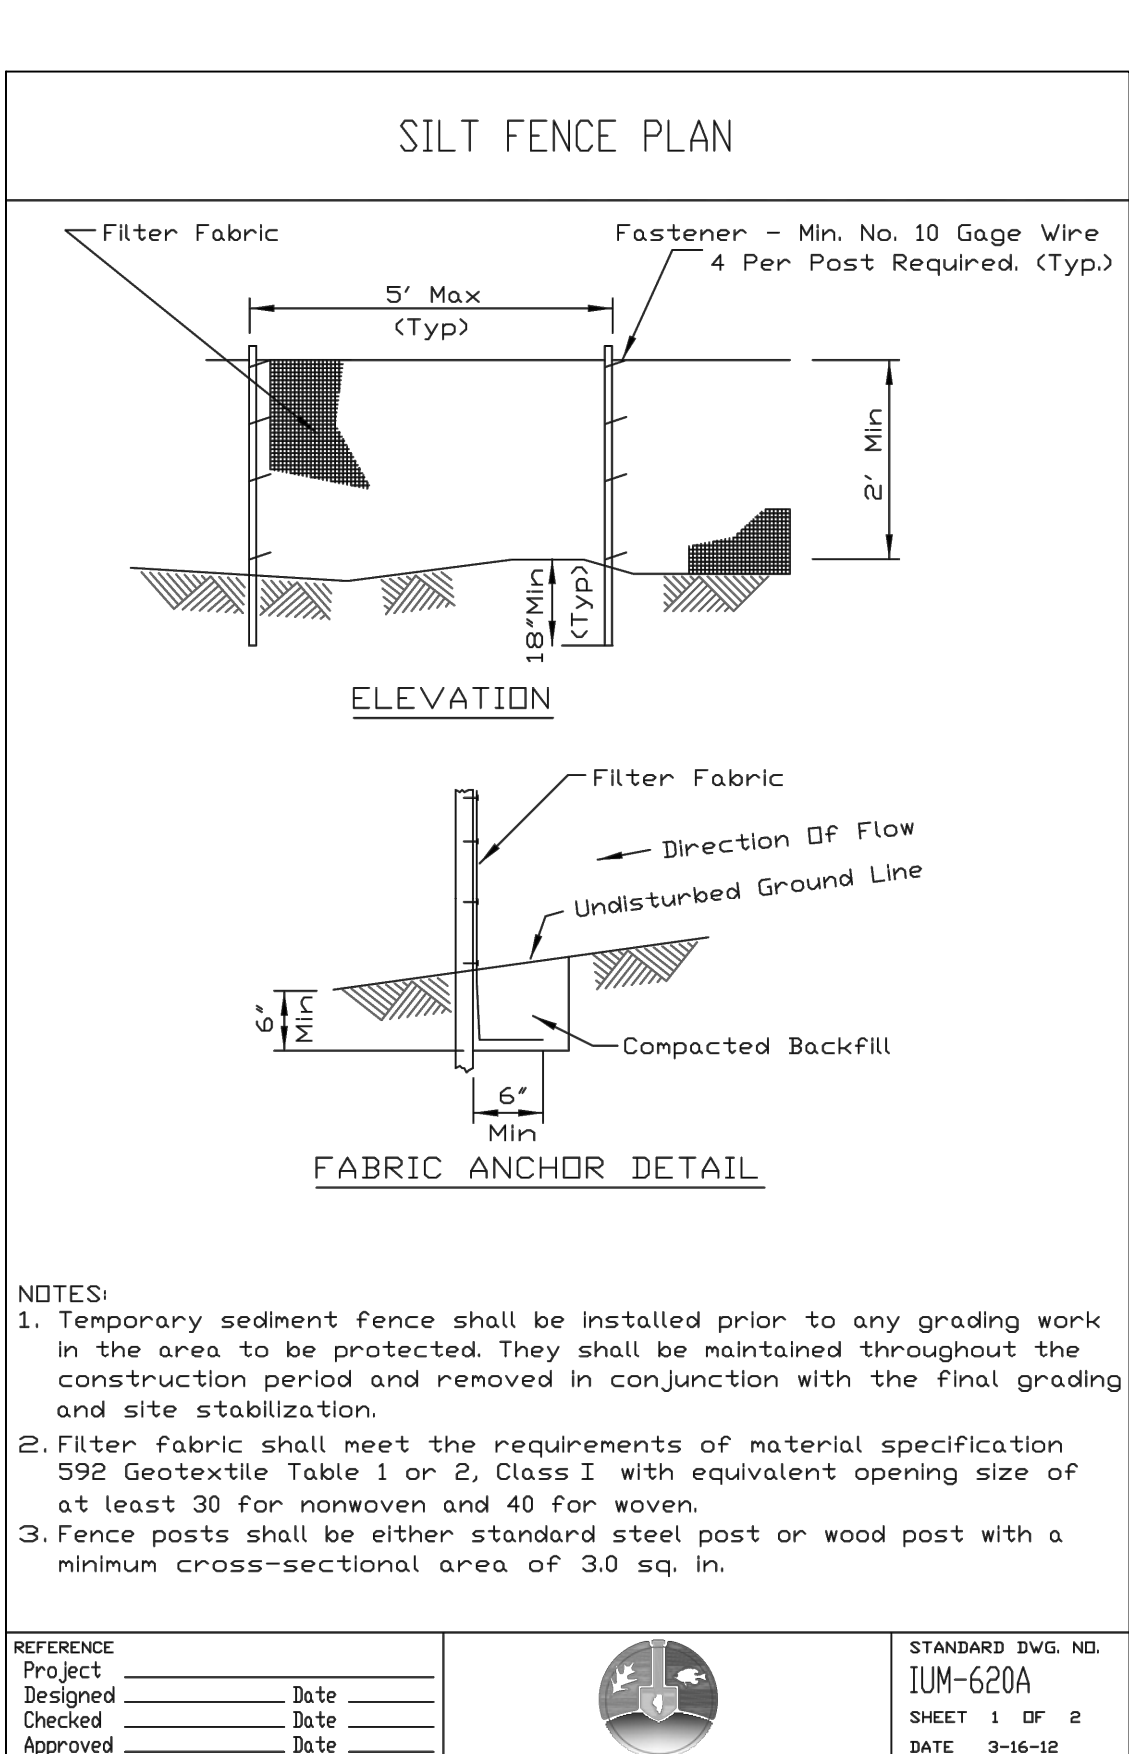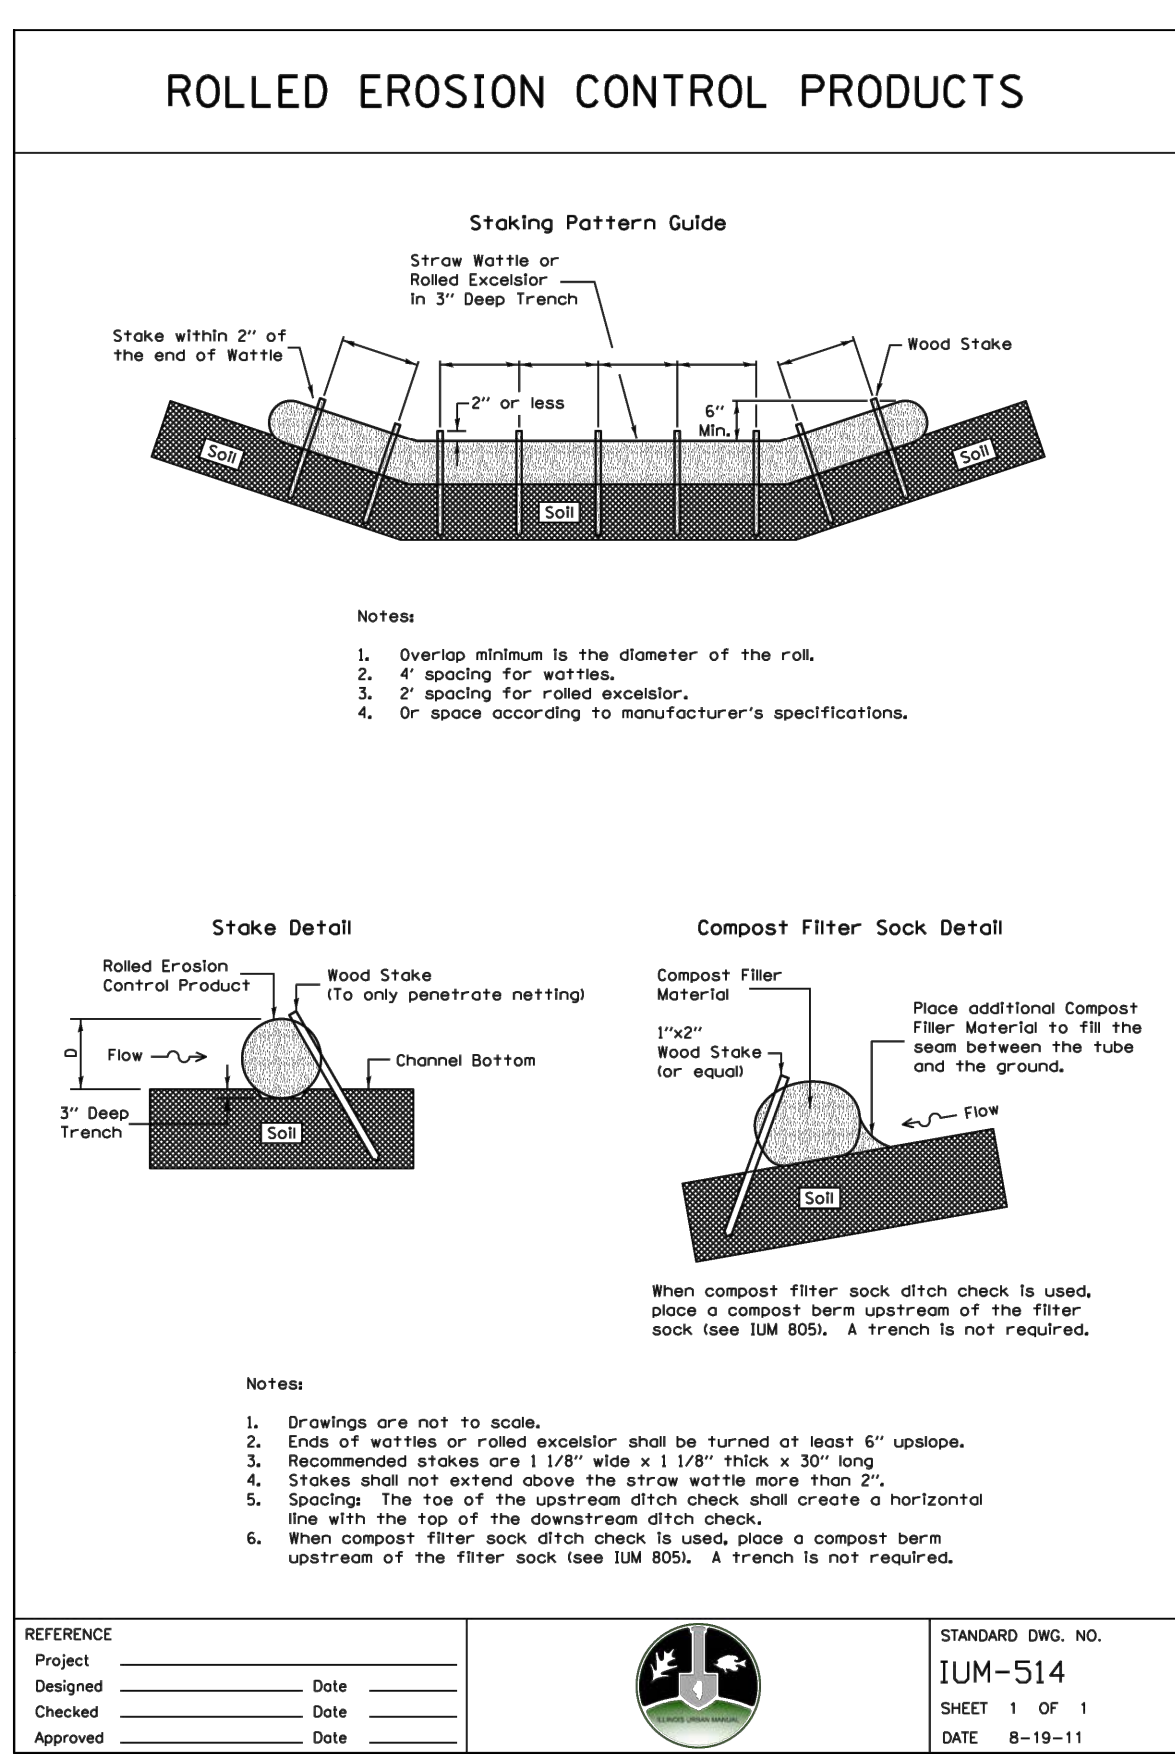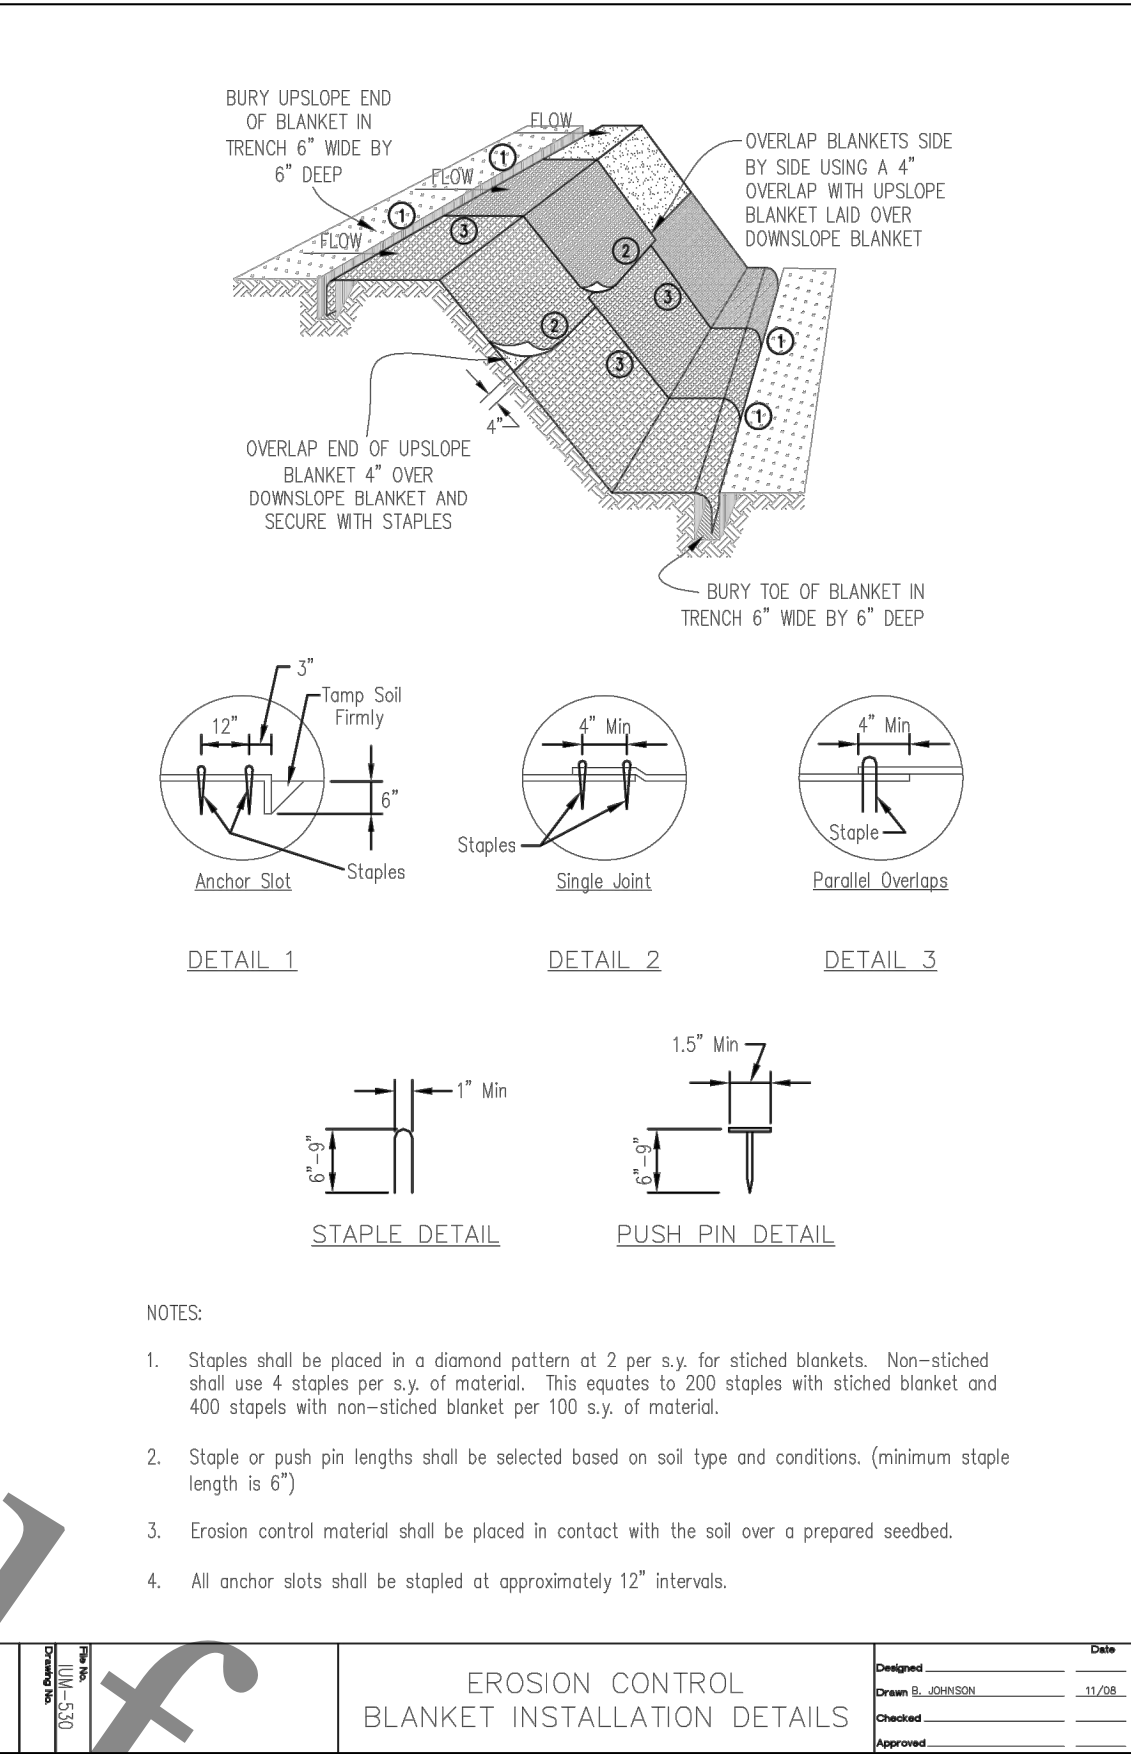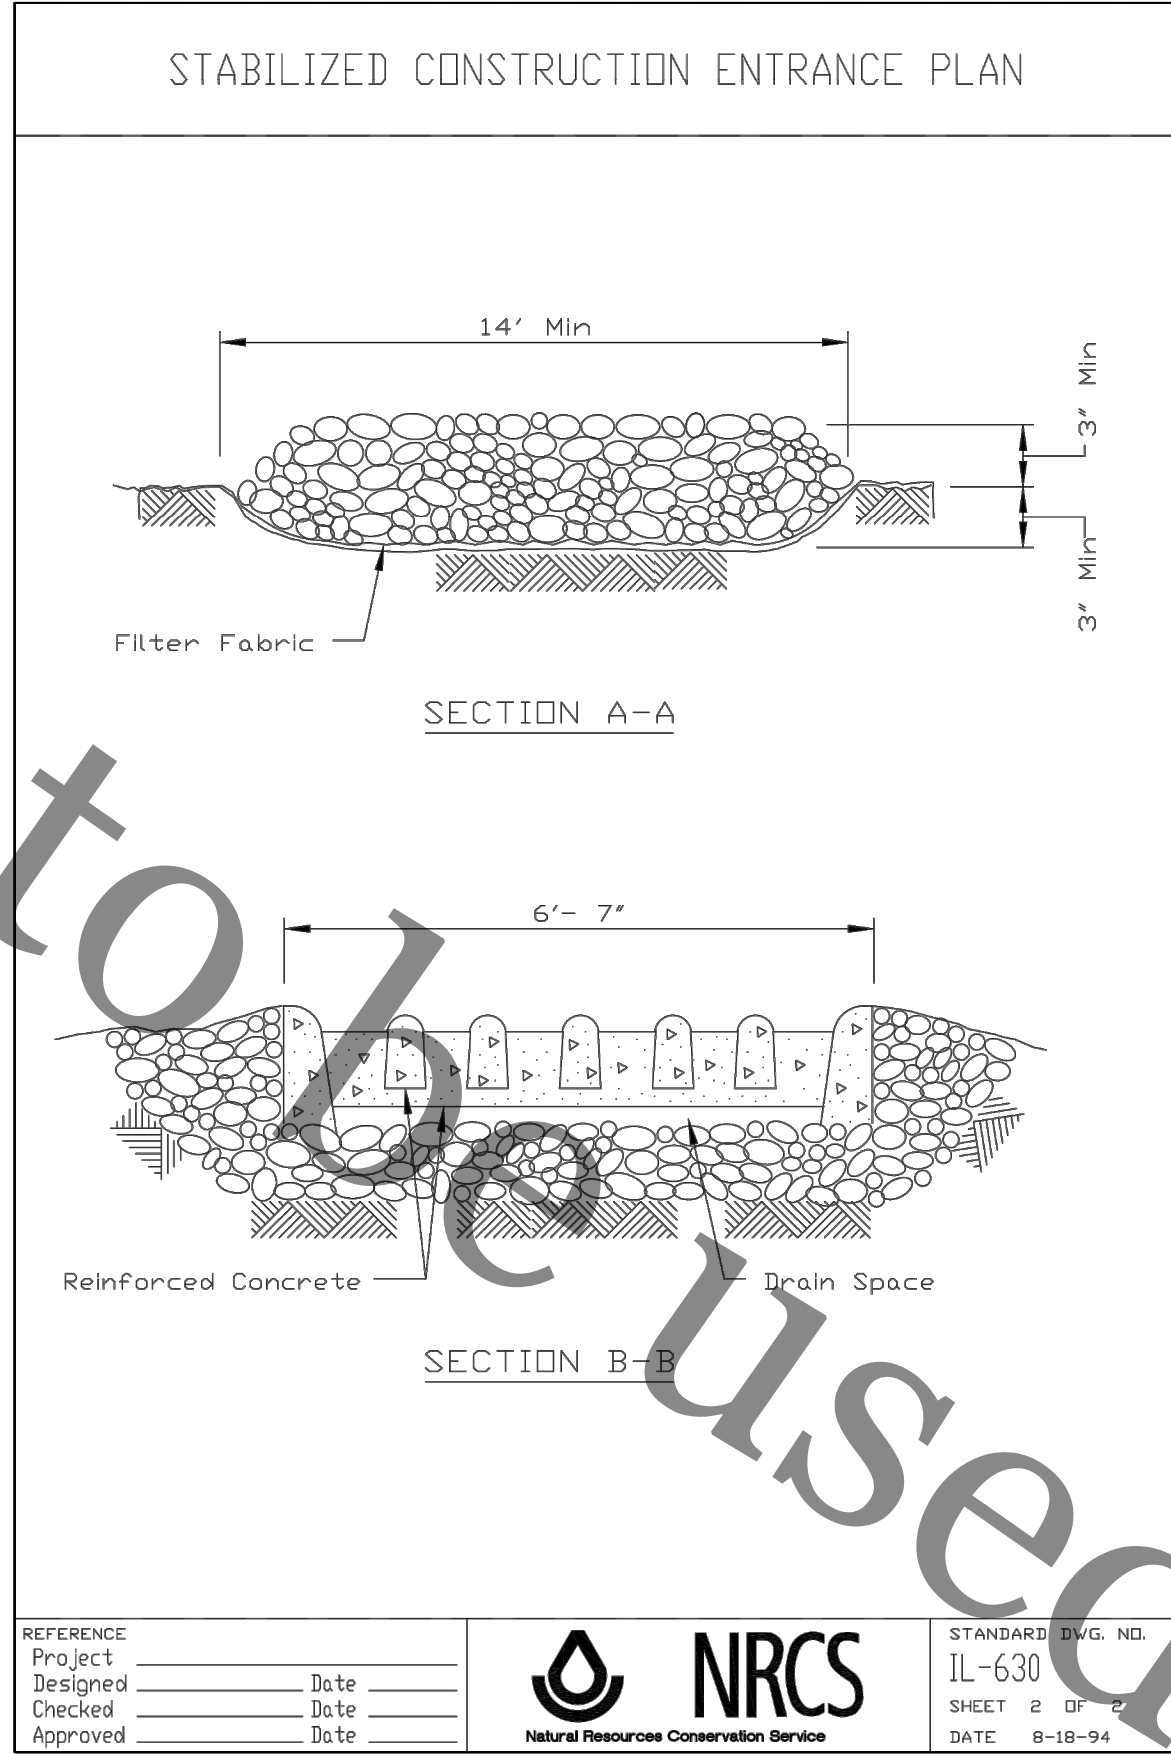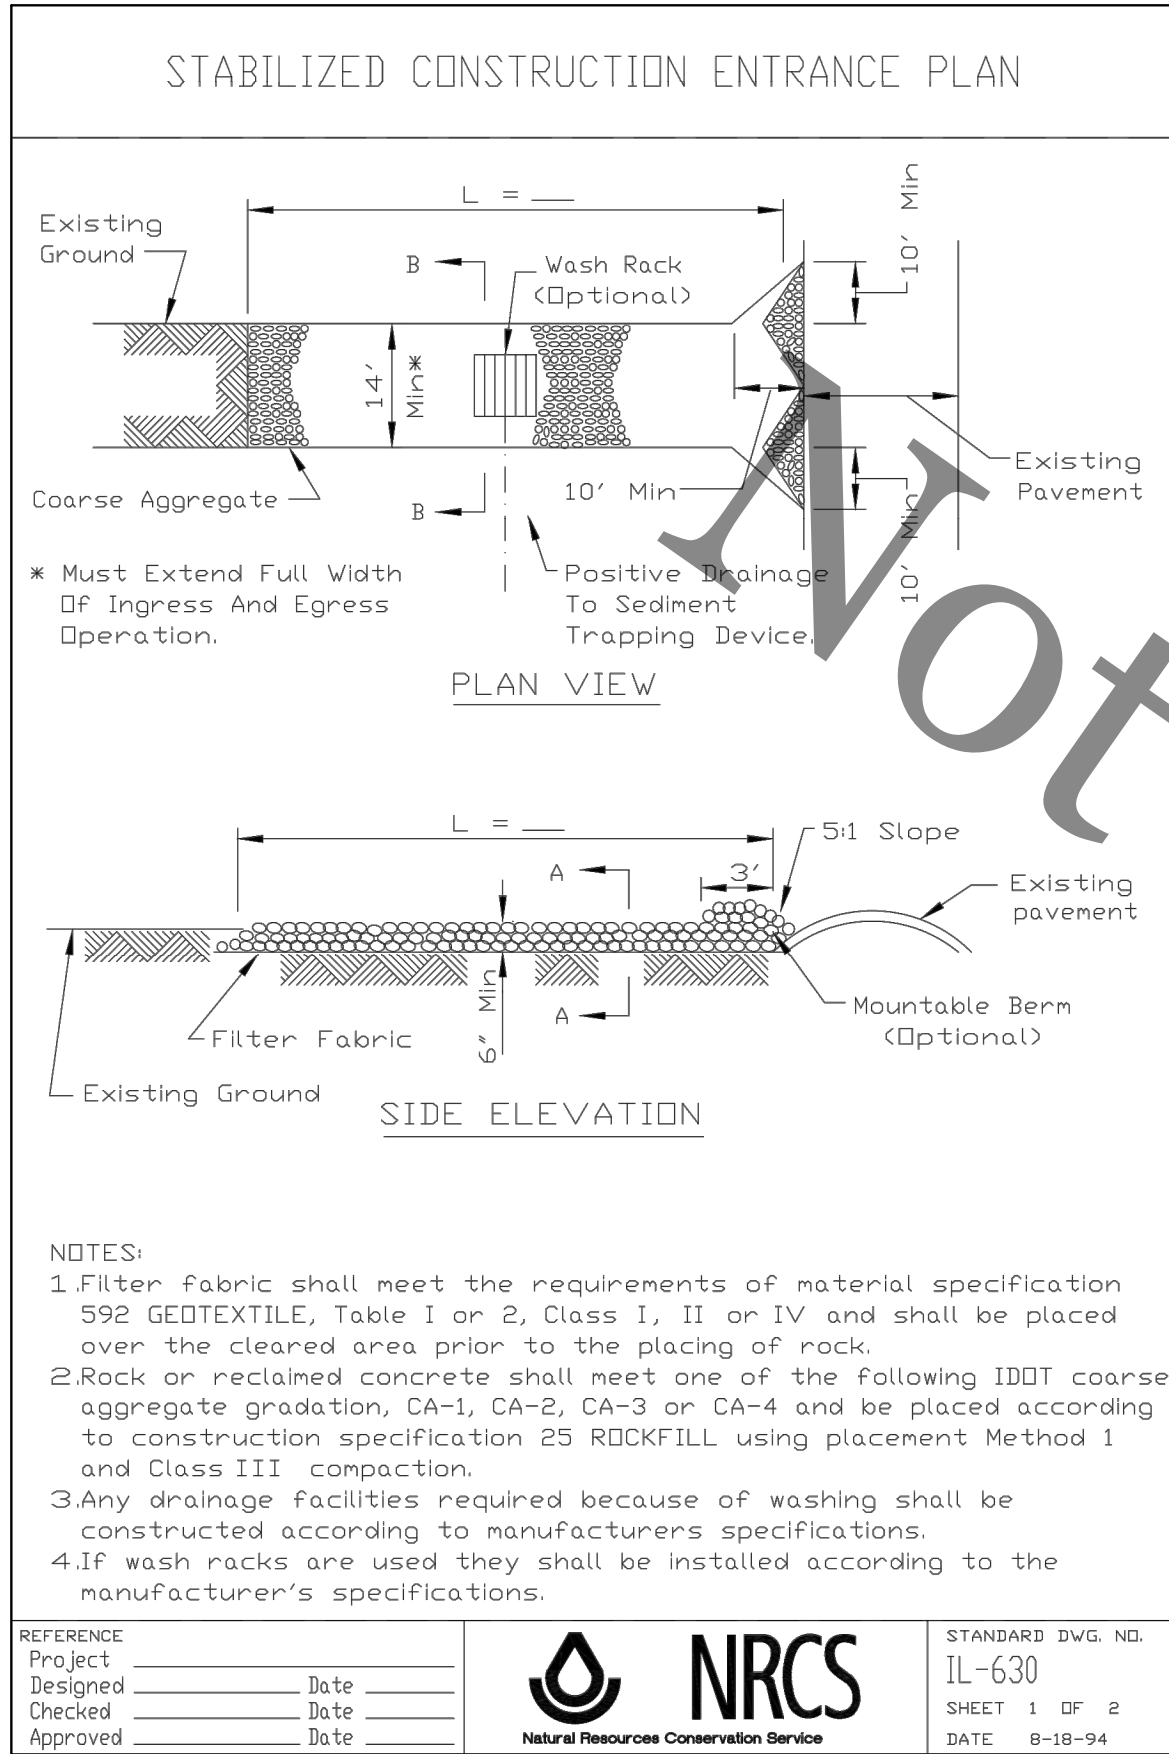

file: I:\District Projects\Shelburne Dr SA 135\01 Design\Drawings\Shelburne Dr - Temporary Erosion Control.dwg



**ROCK RIVER WATER
RECLAMATION DISTRICT**
3501 KISHWAUKEE STREET
ROCKFORD, ILLINOIS 61109
(815) 387-7660

No.	DATE	REVISION	INT.



**SHELBURNE DRIVE SANITARY SEWER EXTENSION
SPECIAL ASSESSMENT #135**

TEMPORARY EROSION CONTROL STA 100+00.00 TO STA 109+00.00

Sheet No.
8 OF 34

Date
7/1/2020



FOR BID

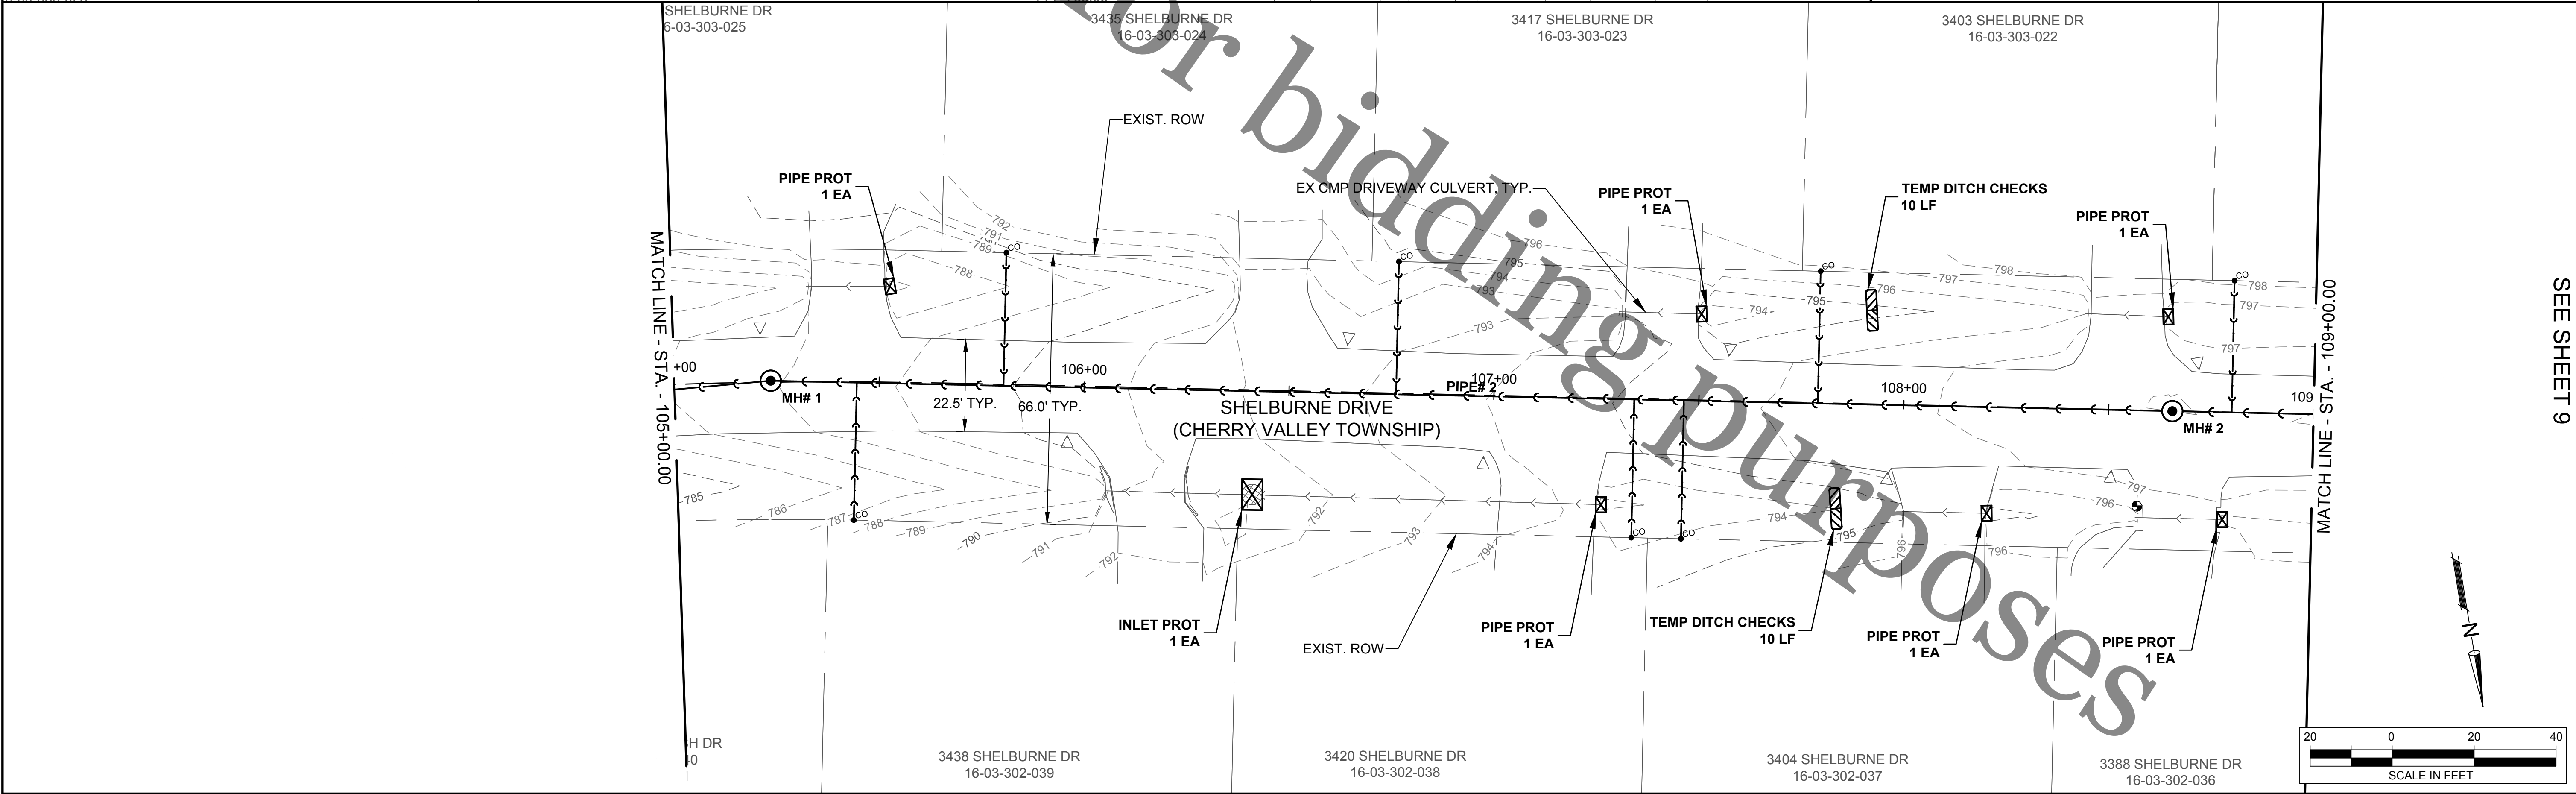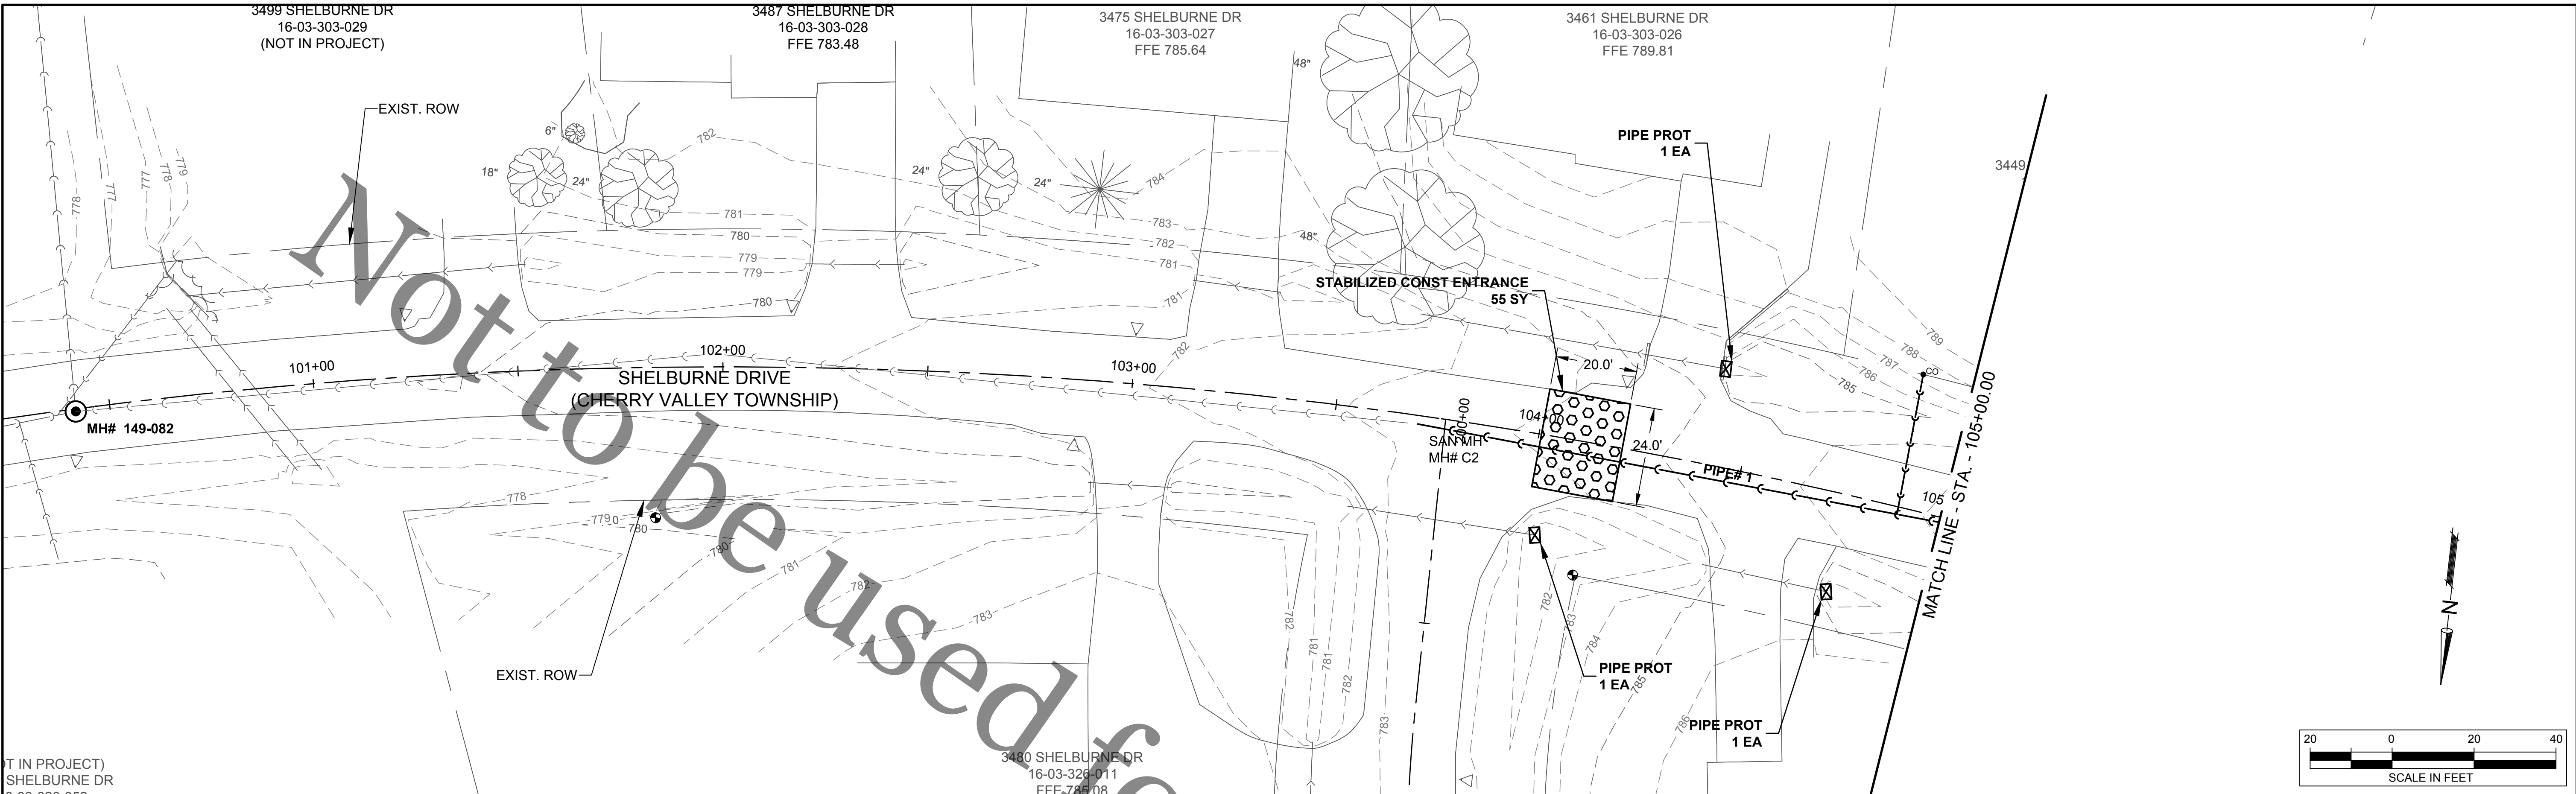


SEE SHEET 9

file: I:\District Projects\Shelburne Dr SA 135\01 Design\Drawings\Shelburne Dr - Temporary Erosion Control.dwg


SEE SHEET 8

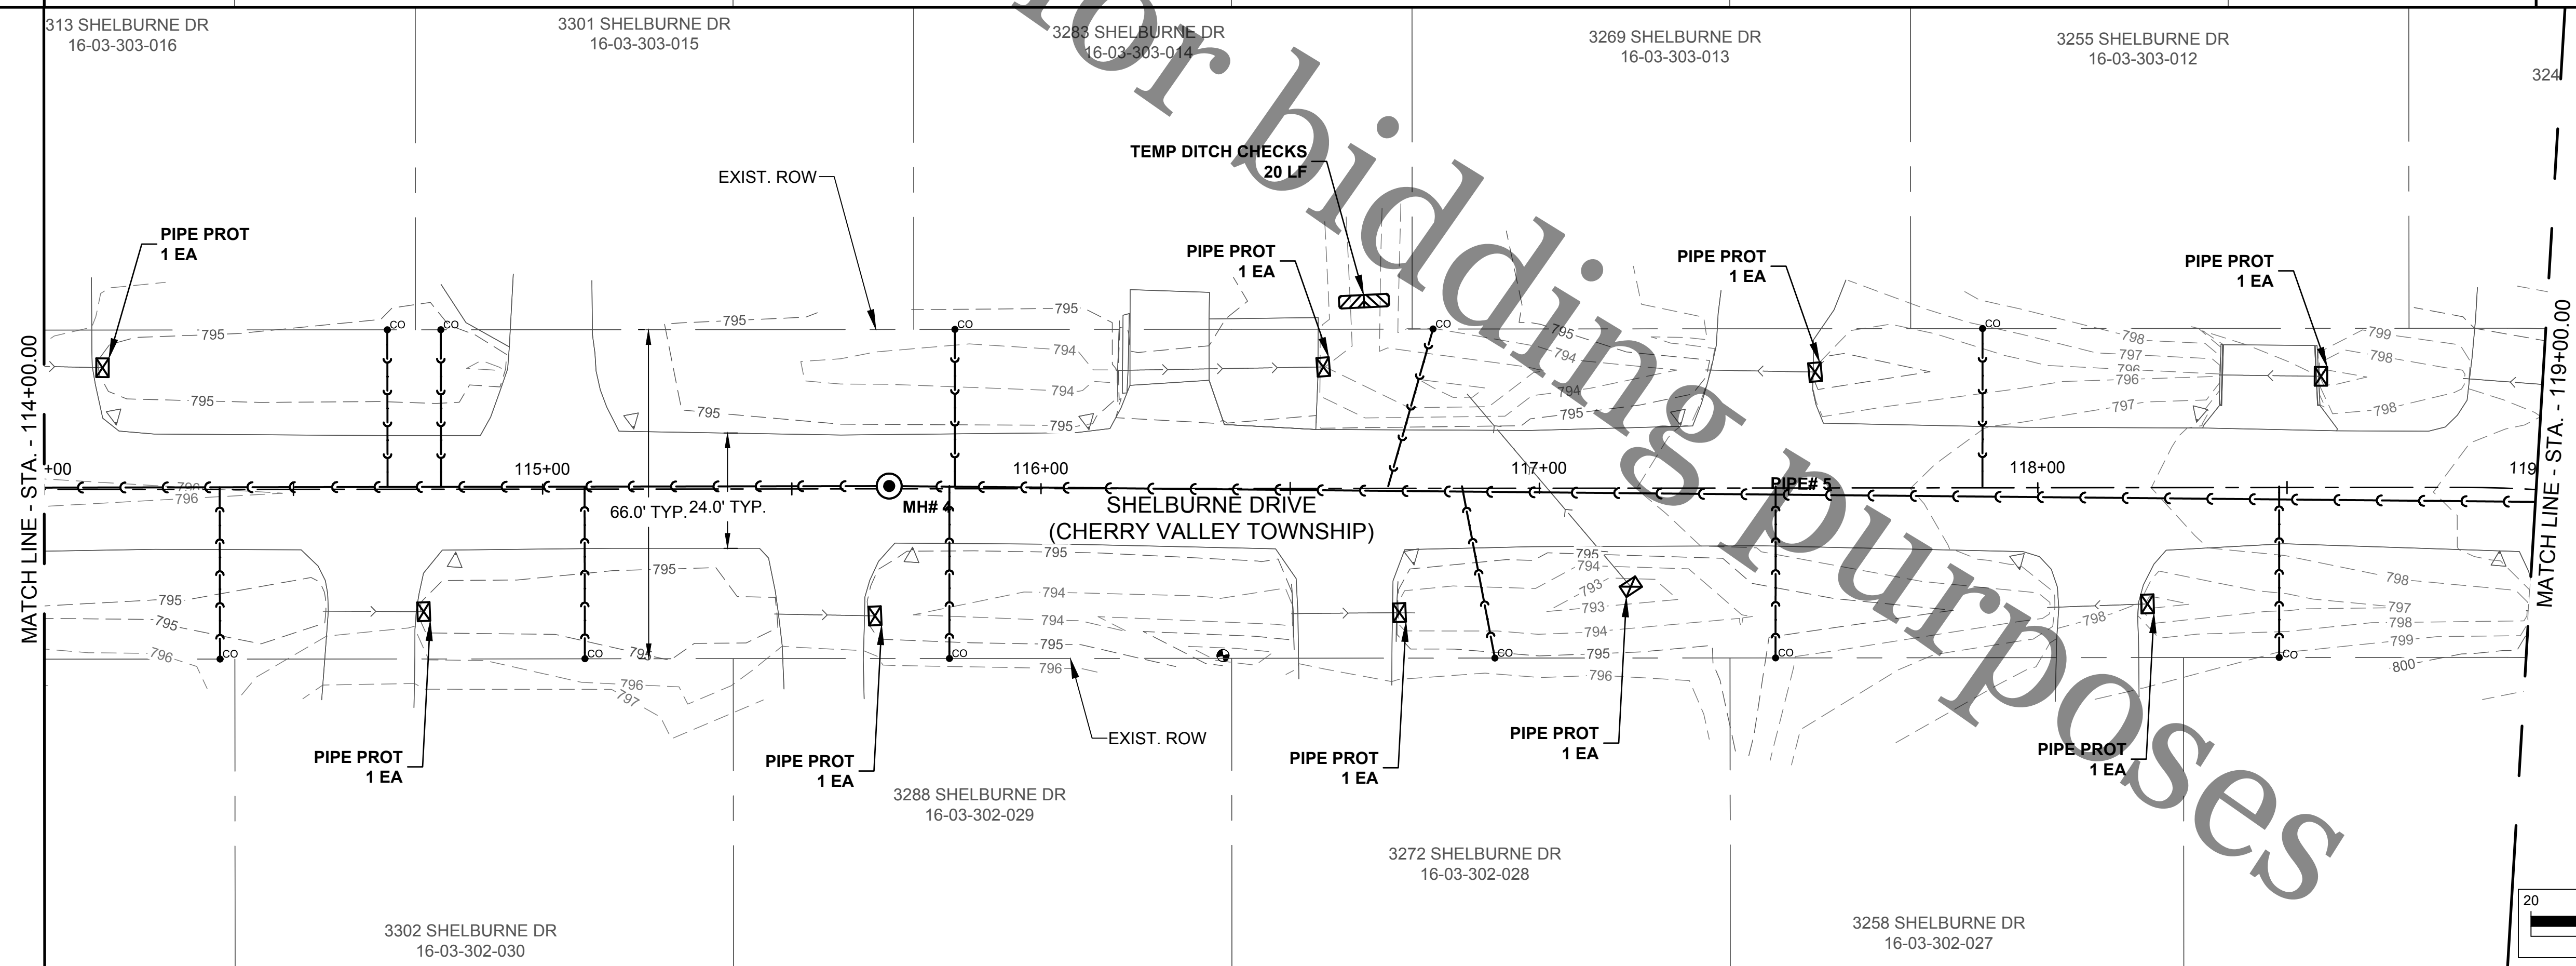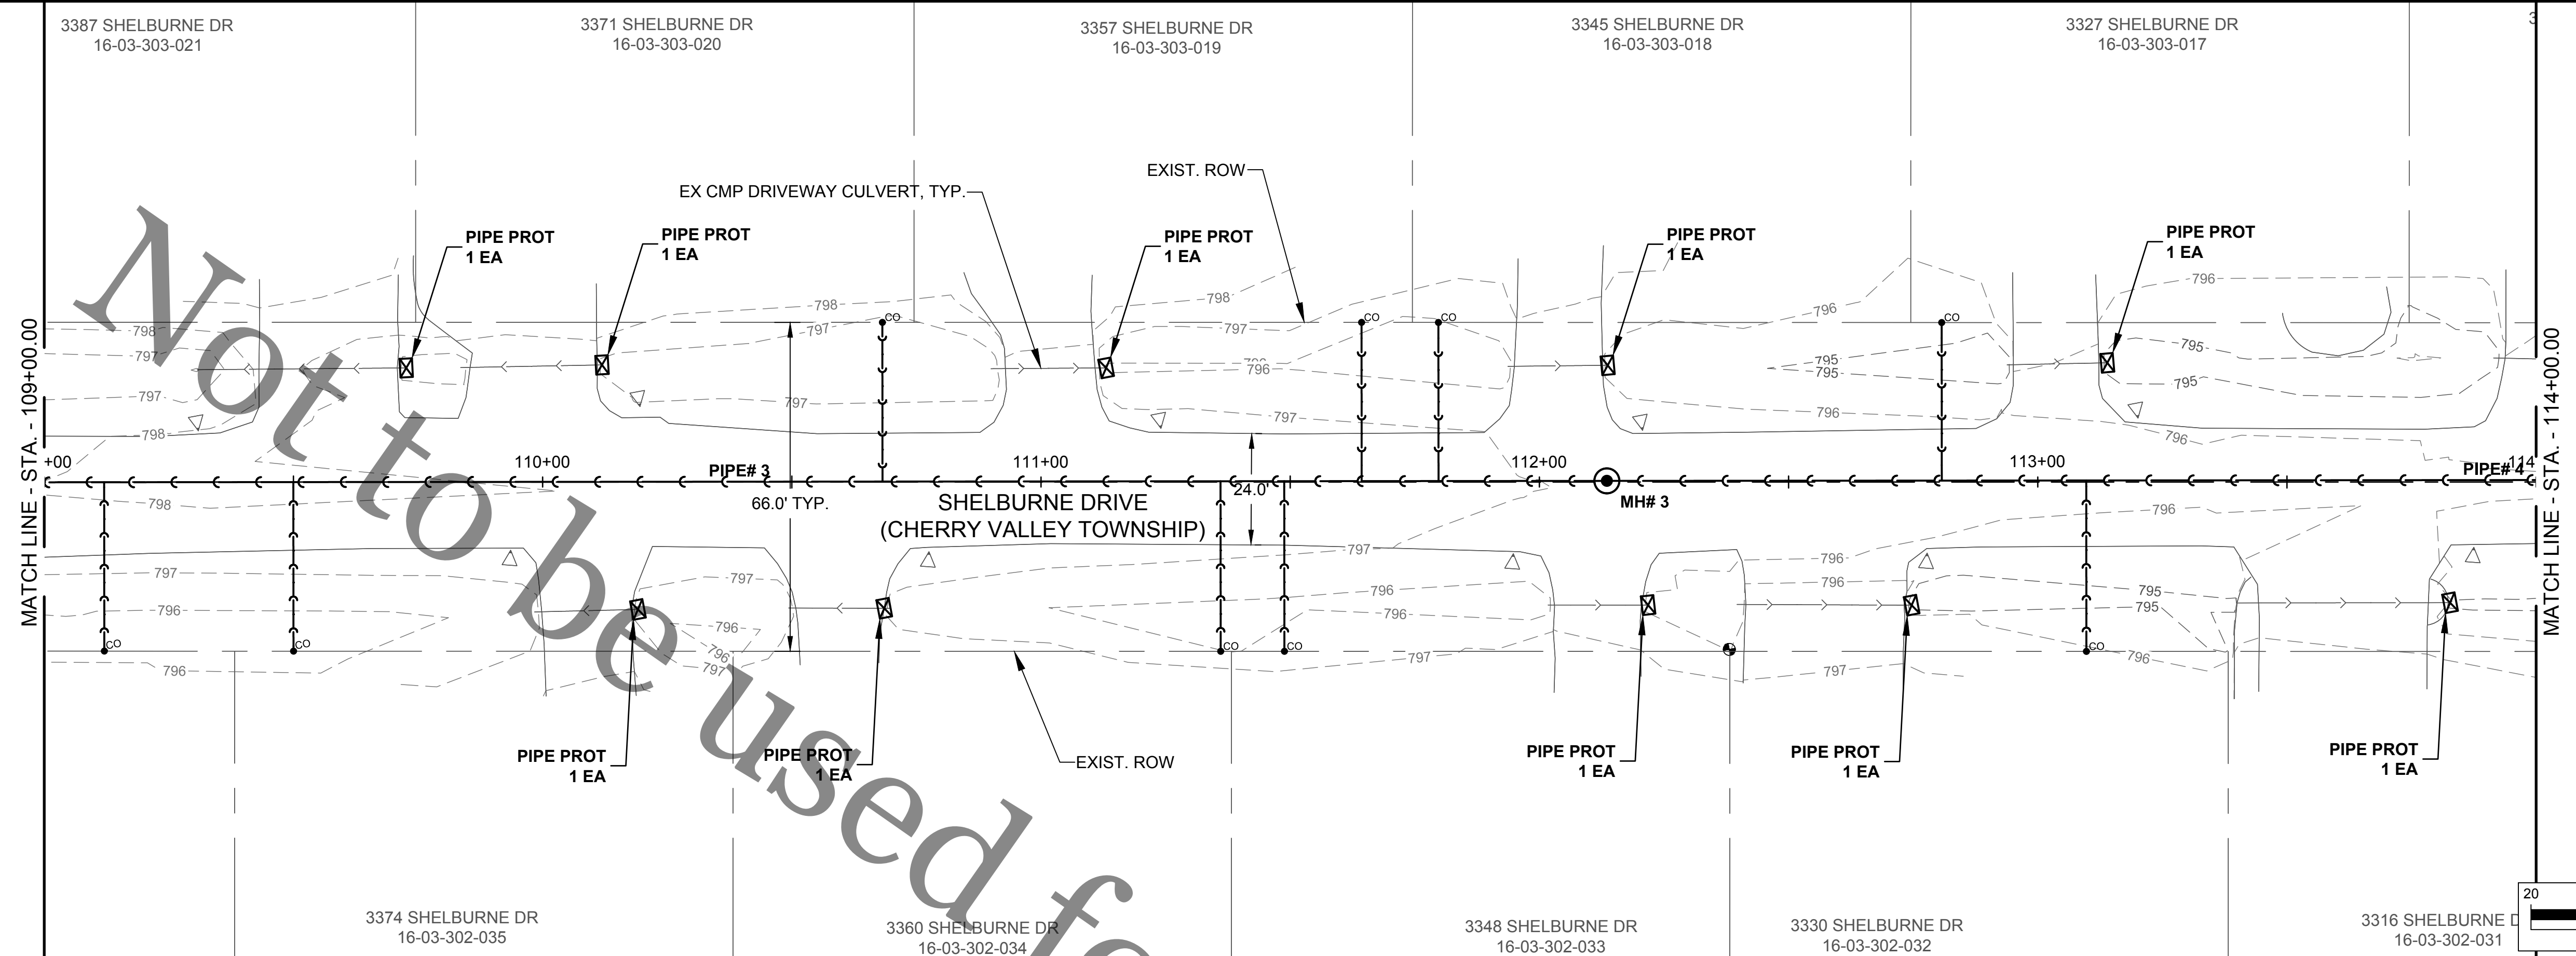

SEE SHEET 10

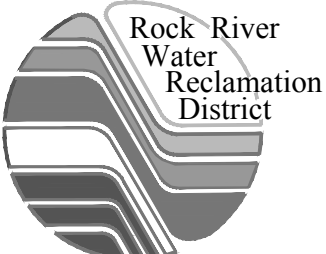 ROCK RIVER WATER RECLAMATION DISTRICT 3501 KISHWAUKEE STREET ROCKFORD, ILLINOIS 61109 (815) 387-7660	SHELBURNE DRIVE SANITARY SEWER EXTENSION SPECIAL ASSESSMENT #135				TEMPORARY EROSION CONTROL STA 109+00.00 TO STA 119+00.00		Sheet No. 9 OF 34
	No.	DATE	REVISION	INT.	FOR BID		Date 7/1/2020

file: I:\District Projects\Shelburne Dr SA 135\01 Design\Drawings\Shelburne Dr - Temporary Erosion Control.dwg

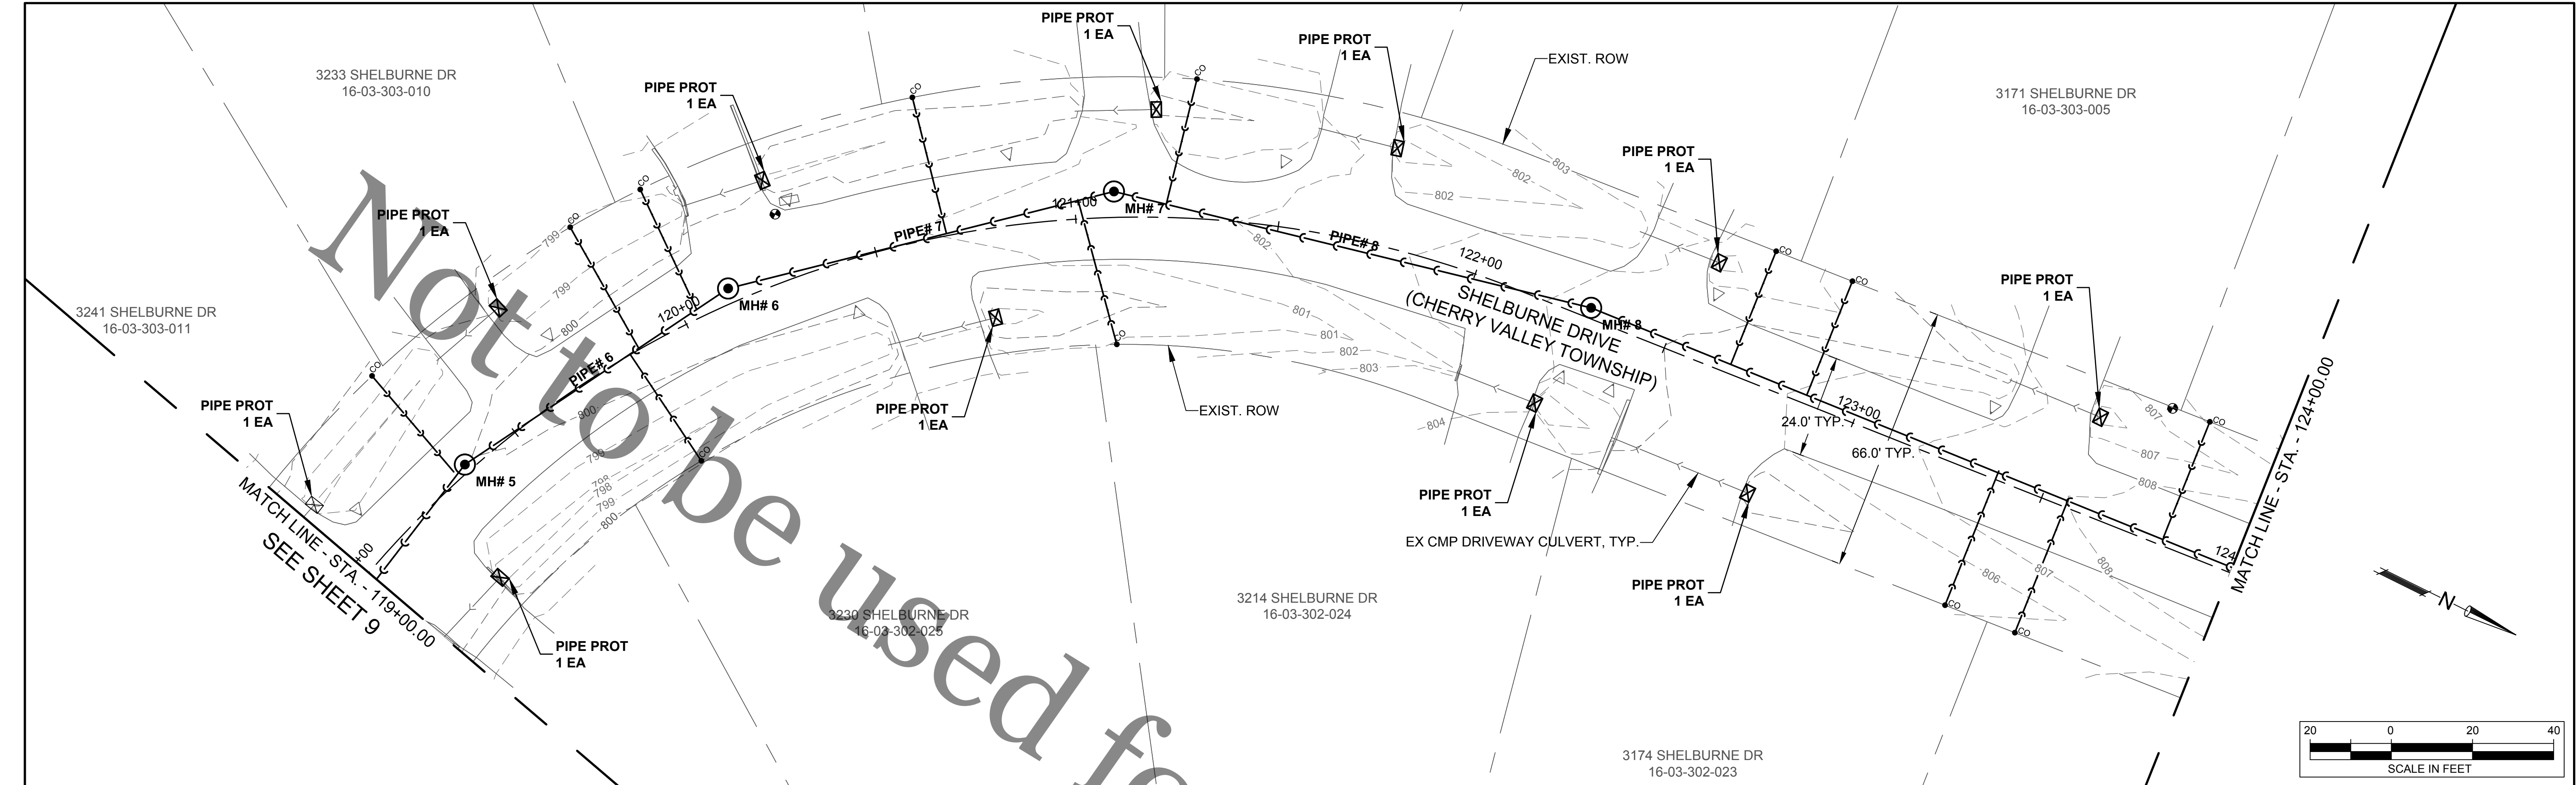

S.W.P.P. NOTES

GENERAL NOTES

THE ESTIMATED AREA OF DISTURBANCE FOR THIS PROJECT EXCEEDS 1 ACRE. A NOTICE OF INTENT (N.O.I) WILL BE FILED. A STORM WATER POLLUTION PREVENTION PLAN (S.W.P.P.) HAS BEEN PREPARED FOR THIS PROJECT. THE CONTRACTOR SHALL INSTALL A SWPPP MAILBOX IN AN ACCESSIBLE LOCATION ONSITE THAT SHALL CONTAIN THE SWPPP PLAN, ANY CHANGES TO THE SWPPP PLAN, INSPECTION REPORTS, AND ALL OTHER RELEVANT DOCUMENTS. THE CONTRACTOR SHALL COMPLY WITH ALL APPLICABLE REQUIREMENTS OF THE ILLINOIS URBAN MANUAL, CURRENT EDITION, I.D.O.T. STANDARD SPECIFICATIONS FOR ROAD AND BRIDGE CONSTRUCTION, CURRENT EDITION, AND THE PROJECT SPECIFICATIONS AND DETAILS.

THE EROSION CONTROL DEVICES, MATERIALS AND PROCEDURES SHOWN IN THESE PLANS ARE TO BE CONSIDERED A MINIMUM. ADDITIONAL DEVICES OR MATERIALS MAY BE REQUIRED BASED ON EXISTING SITE CONDITIONS, AT THE DIRECTION OF THE ENGINEER. ANY DEVICES, MATERIALS, OR PROCEDURES REQUIRED BY THE ENGINEER DUE TO THE CONTRACTOR'S ACTIONS OR NEGLIGENCE WILL BE AT NO ADDITIONAL COST TO THE DISTRICT.

ALL DISTURBED AREAS SHALL BE SEEDED UNLESS AGRICULTURAL OR OTHERWISE NOTED ON THE PLANS. THE CONTRACTOR IS RESTRICTED TO WORK IN TEMPORARY EASEMENTS OR WORK AREAS DELINEATED ON PLANS. THE CONTRACTOR SHALL TAKE WHATEVER ACTIONS AND MEASURES ARE DEEMED NECESSARY BY THE DISTRICT OR AUTHORIZED AGENCY TO ELIMINATE EXCESSIVE SILTATION OR EROSION AND TO STABILIZE THE PROJECT AREA. DISCHARGE OF HAZARDOUS SUBSTANCES INTO STORM WATER IS SUBJECT TO I.E.P.A. REPORTING AND CLEANUP REQUIREMENTS.

CONTROL MEASURES

EROSION AND SEDIMENT CONTROL MEASURES SHALL BE IN PLACE BEFORE CONSTRUCTION IN EACH AREA, AS DETERMINED BY THE ENGINEER, AND SHALL BE MAINTAINED THROUGHOUT CONSTRUCTION. CONSTRUCTION ACTIVITIES SHALL ENSURE THAT EXISTING VEGETATION IS PRESERVED WHERE PRACTICAL. THE FOLLOWING CONTROLS WILL BE PROVIDED AS A MINIMUM FOR THE DURATION OF THIS PROJECT:

- SEDIMENT CONTROL SHALL BE PROVIDED DOWNSLOPE OF ALL STOCKPILE AREAS.
- STABILIZED CONSTRUCTION ENTRANCES MUST BE INSTALLED AS DETAILED AND WHERE REQUIRED BY THE ROADWAY AUTHORITY OR DISTRICT.
- INLET PROTECTION MUST BE INSTALLED FOR ALL INLETS THAT COULD BE SUBJECT TO SILTATION, AS DETERMINED BY THE ENGINEER.
- ALL ROADWAYS SHALL BE KEPT CLEAN OF DEBRIS, MUD, SOIL, AND CONSTRUCTION MATERIALS AND SHALL BE INSPECTED AT THE END OF EACH DAY AND CLEANED AS NECESSARY.
- ALL DISTURBED AREAS MUST BE STABILIZED WITHIN 7 DAYS IF THEY ARE TO REMAIN DISTURBED FOR MORE THAN 14 DAYS.

INSPECTIONS


INSPECTIONS MUST BE COMPLETED BY A QUALIFIED PERSON EVERY 7 DAYS AND WITHIN 24 HOURS OF EACH RAIN EVENT WITH OVER 0.5" OF RAIN OR SNOWFALL EQUIVALENT. EROSION AND SEDIMENT CONTROL MEASURES SHALL BE REPAIRED AND MODIFIED AS NEEDED TO BE EFFECTIVE AND TO PREVENT EROSION AND POLLUTANTS FROM DISCHARGING FROM SITE. A REPORT SHALL BE COMPLETED WITH EACH INSPECTION, AND SHALL BE KEPT ACCESSIBLE ONSITE WITH THE S.W.P.P.P.

MAINTENANCE

CONTRACTOR SHALL BE RESPONSIBLE FOR MAINTENANCE AND REPAIR OF ALL EROSION AND SEDIMENT CONTROL DEVICES AND PROTECTIVE MEASURES AS REQUIRED TO MAINTAIN THE INTENDED FUNCTION. SEDIMENT COLLECTED FROM THE CONSTRUCTION SITE SHALL BE DISPOSED OF ON THE SITE ON A REGULAR BASIS AS NEEDED. ANY DEBRIS OR SILT DEPOSITED IN THE FLOW LINE OF DRAINAGE STRUCTURES, DITCHES, ETC. THAT COULD OBSTRUCT FLOW SHALL BE REMOVED AT THE CLOSE OF EACH WORKING DAY. ALL DRAINAGE STRUCTURES SHALL BE FREE OF DIRT AND DEBRIS. THE CONTRACTOR SHALL REMOVE AND DISPOSE OF ALL TEMPORARY EROSION CONTROL DEVICES WITHIN 30 DAYS OF FINAL SITE STABILIZATION APPROVAL BY THE DISTRICT. THE SITE SHALL HAVE A MIN. OF 70% VEGETATIVE COVER TO BE CONSIDERED STABILIZED.

OTHER DISCHARGES

NON STORM WATER DISCHARGES INCLUDING WASHING OF VEHICLES, CONCRETE WASH-OUT, WATER FOR DUST CONTROL, AND TRENCH DEWATERING DISCHARGES SHALL BE DIRECTED AWAY FROM UNPROTECTED, BARE, OR UNSTABILIZED SOIL AND APPROPRIATE MEASURES SHALL BE IMPLEMENTED TO PREVENT EROSION OR DEGRADATION OF RUNOFF FROM THE SITE. DEWATERING DISCHARGE MUST BE INTO SILT CONTAINMENT BAGS WITH PROPERLY ENGINEERED ANIONIC POLYMER AND FABRIC PORE SIZE. UNDER NO CIRCUMSTANCE SHALL DEWATERING DISCHARGE BE ALLOWED TO FLOW DIRECTLY INTO WATERWAYS. A DEWATERING DISCHARGE PLAN SHALL BE SUBMITTED TO THE DISTRICT FOR APPROVAL.

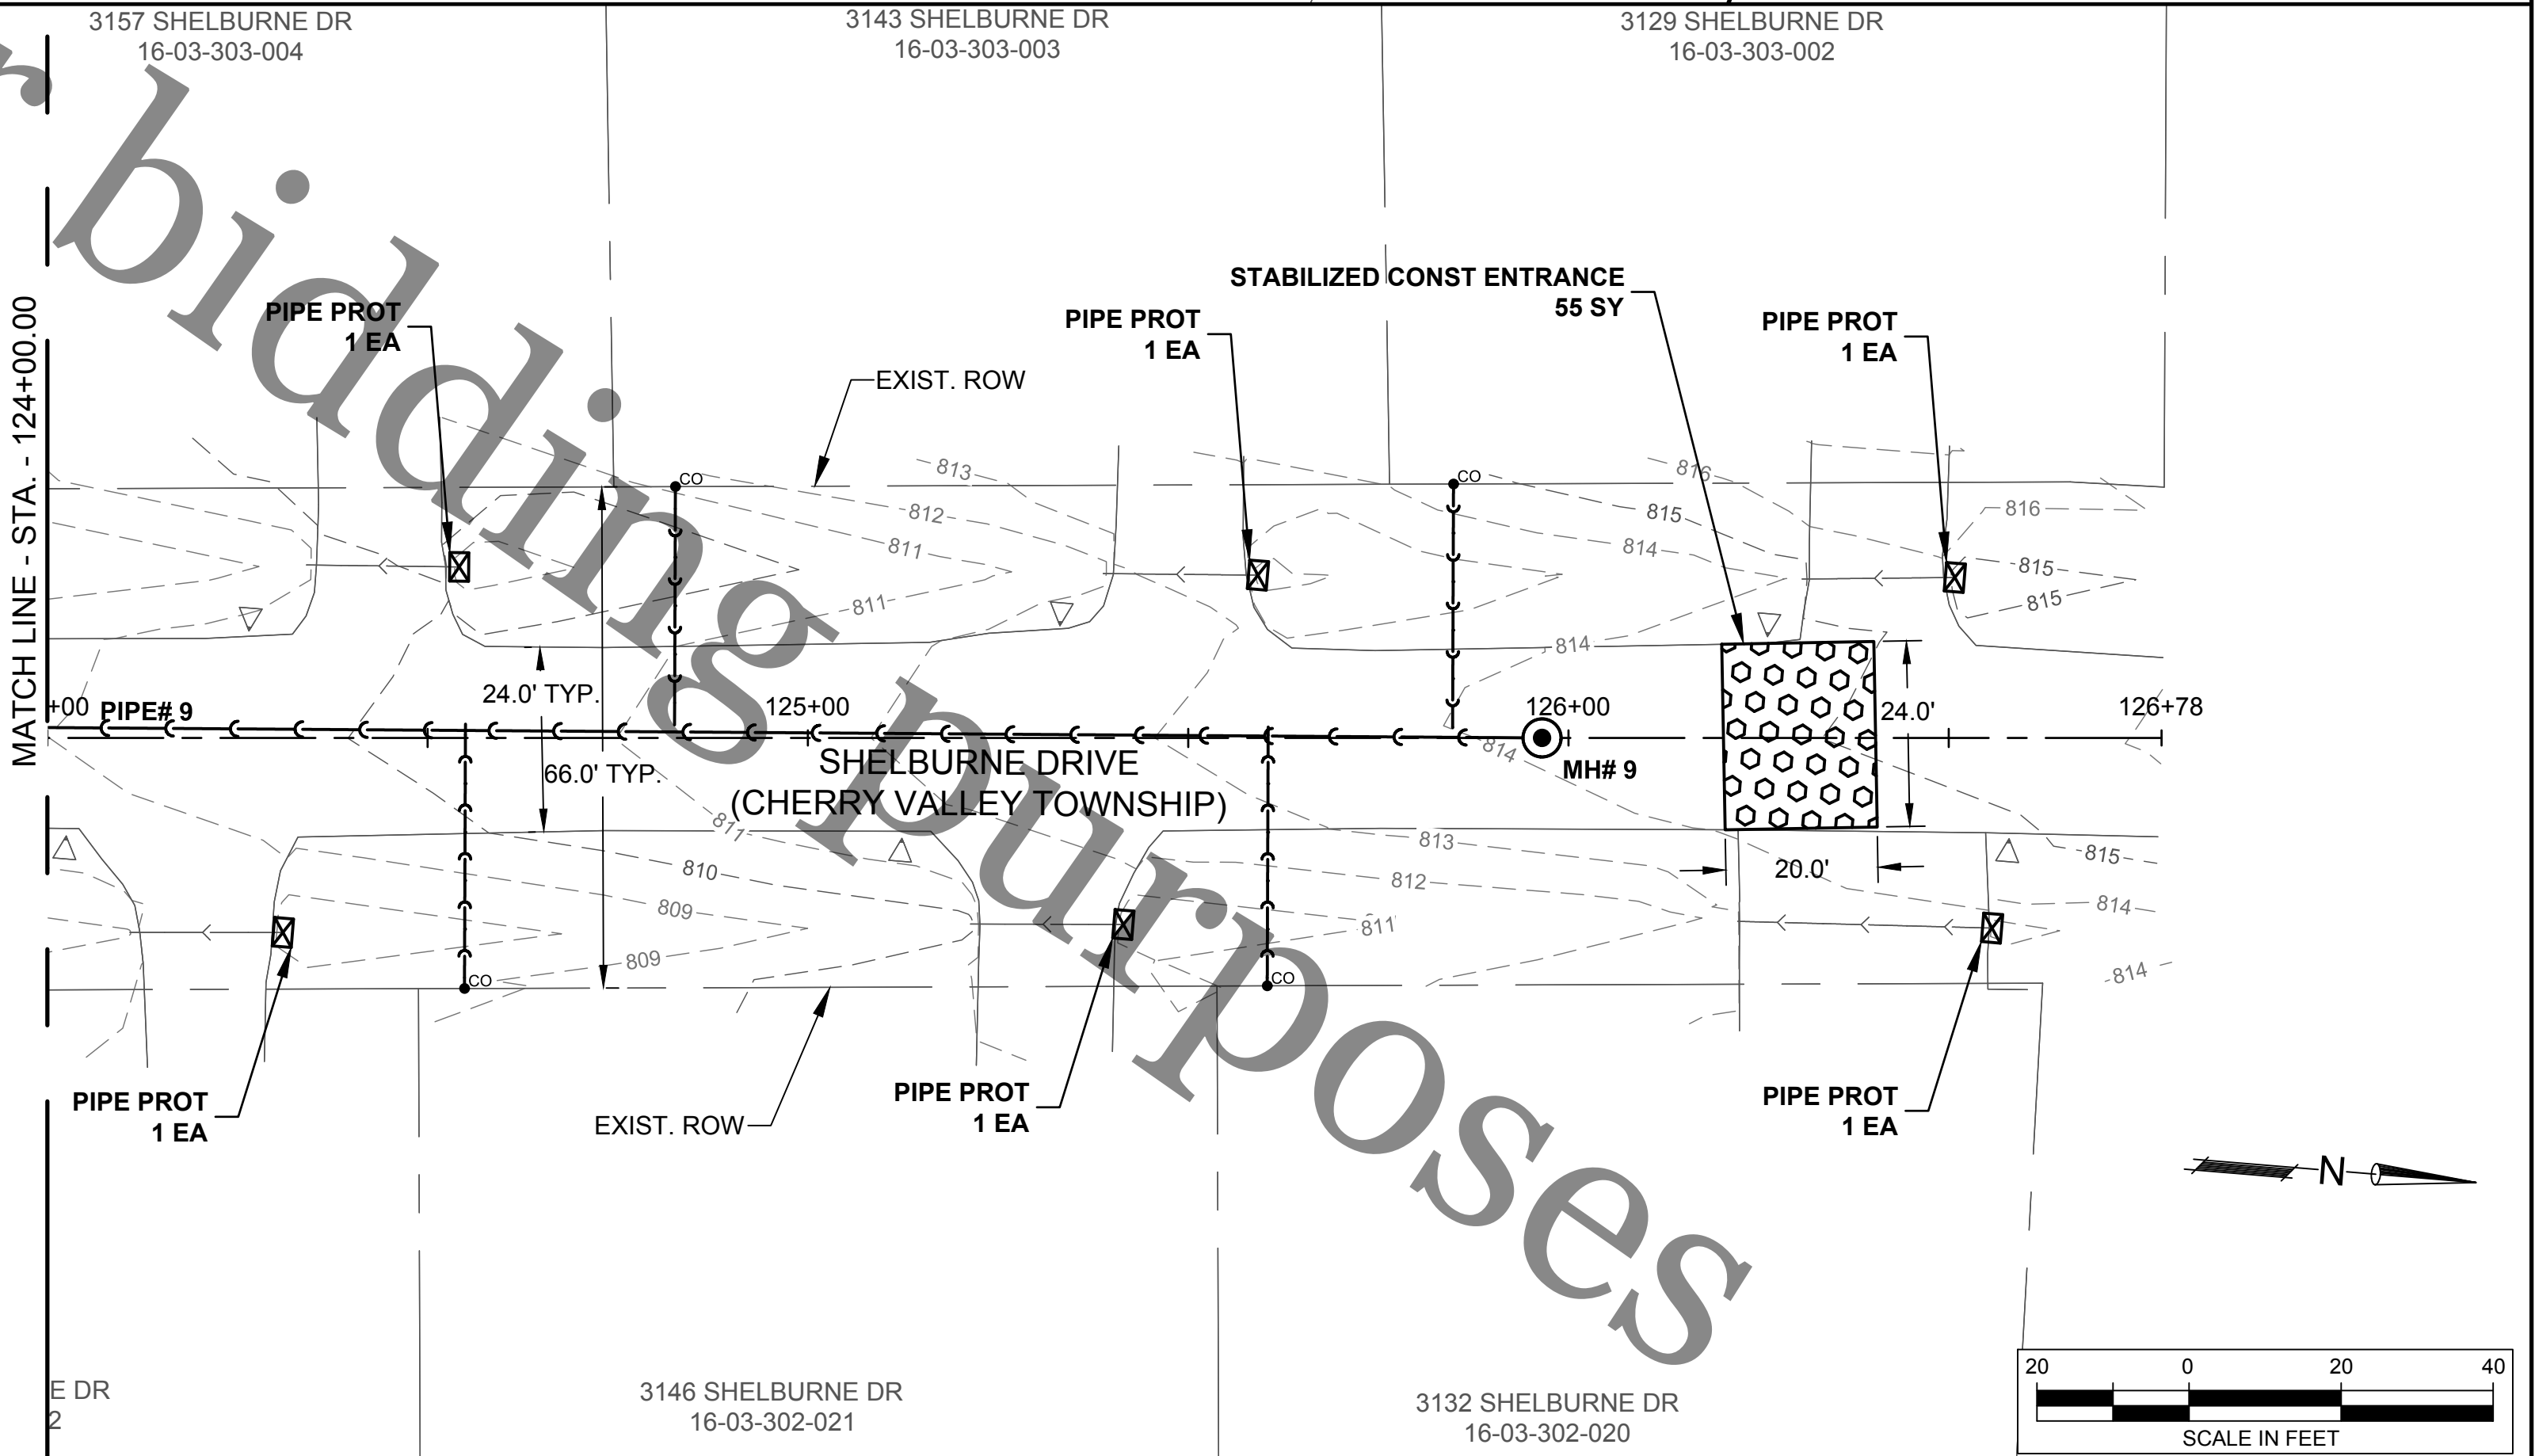

**ROCK RIVER WATER
RECLAMATION DISTRICT**
3501 KISHWAUKEE STREET
ROCKFORD, ILLINOIS 61109
(815) 387-7660

No.	DATE	REVISION	INT.


**SHELBURNE DRIVE SANITARY SEWER EXTENSION
SPECIAL ASSESSMENT #135**

TEMPORARY EROSION CONTROL STA 119+00.00 TO STA 126+78.00



FOR BID

Sheet No.
10 OF 34

Date
7/1/2020

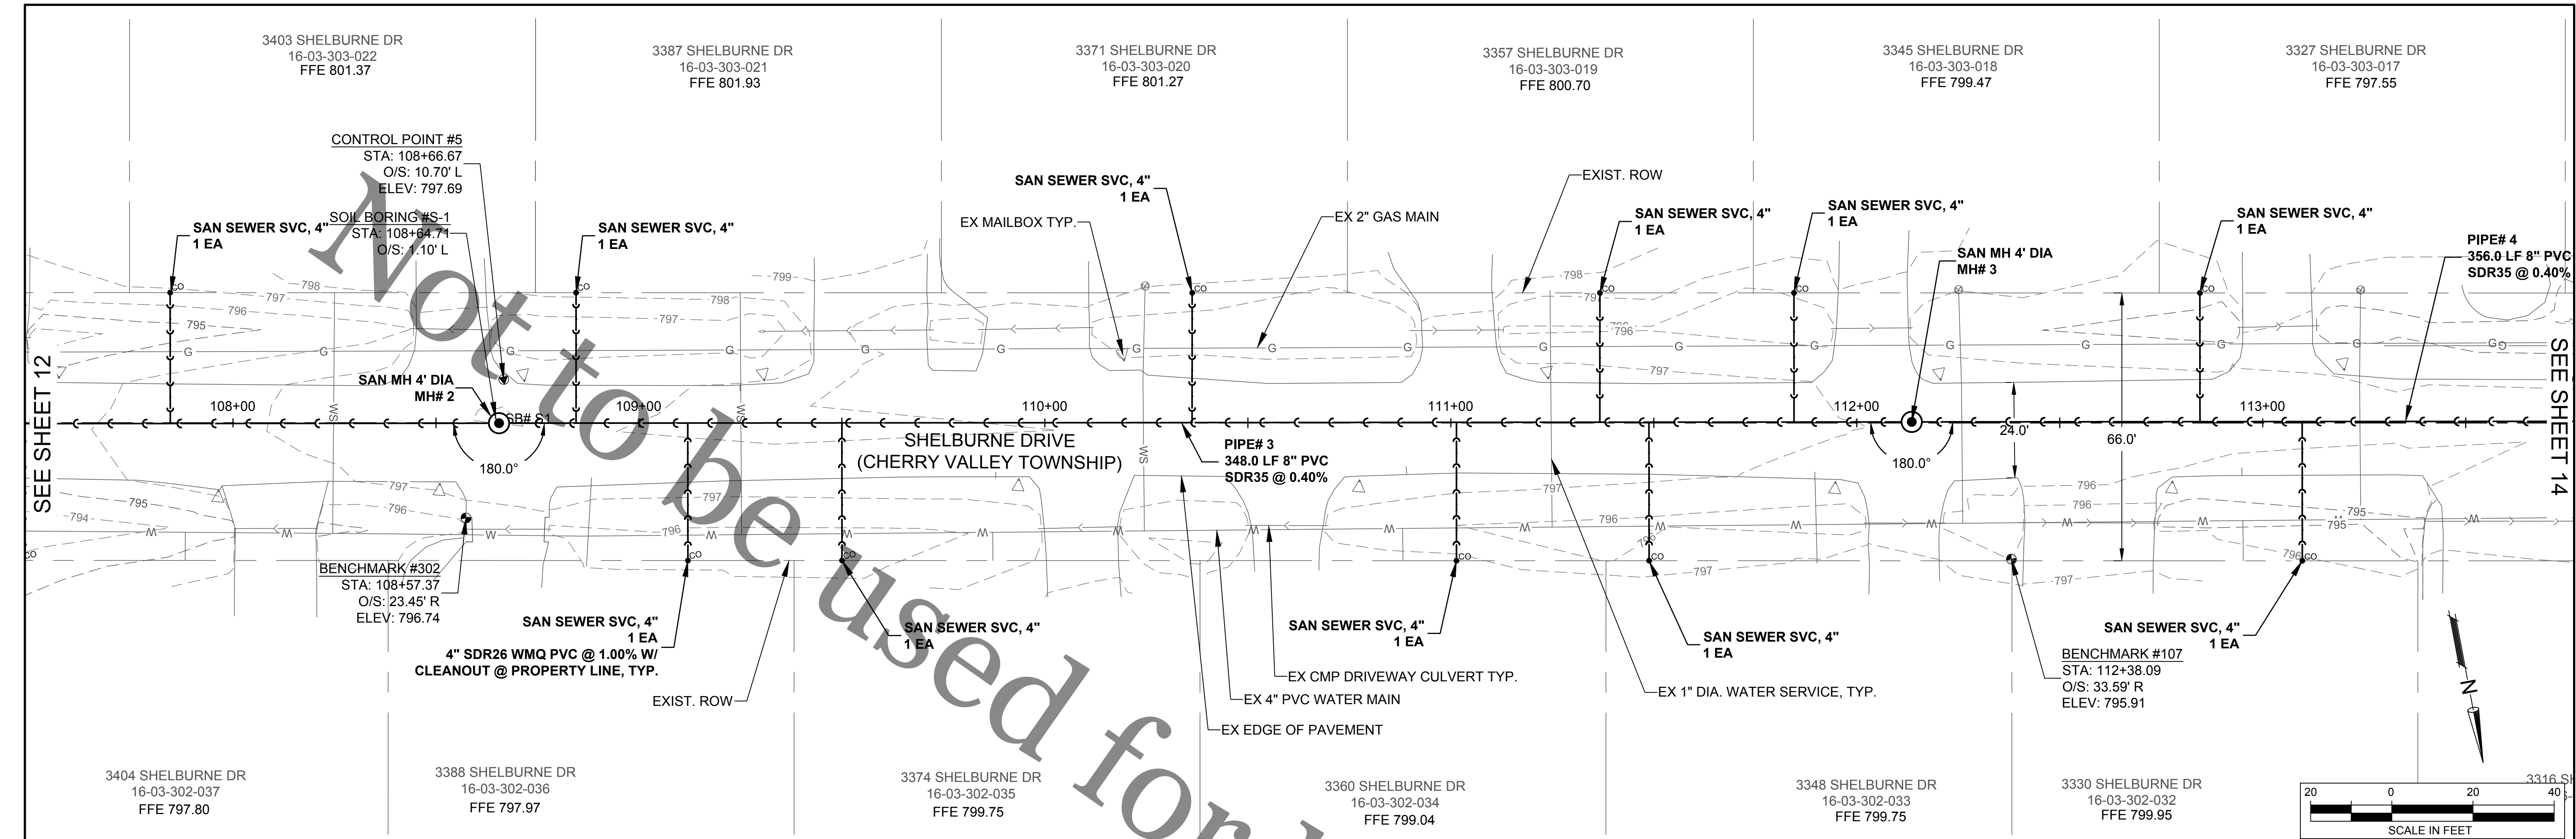

- NOTES:
- WATER SERVICES
1. ALL WATER SERVICES ARE SHOWN AT LOCATIONS PER RECORD DRAWINGS & LOCATIONS MAY VARY IN FIELD.
 2. CONTRACTOR SHALL USE CAUTION EXCAVATING NEAR WATER SERVICES.
 3. SERVICES ARE 1" DIA. PLASTIC OR COPPER.

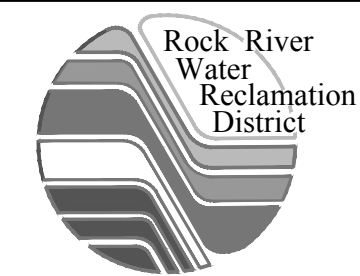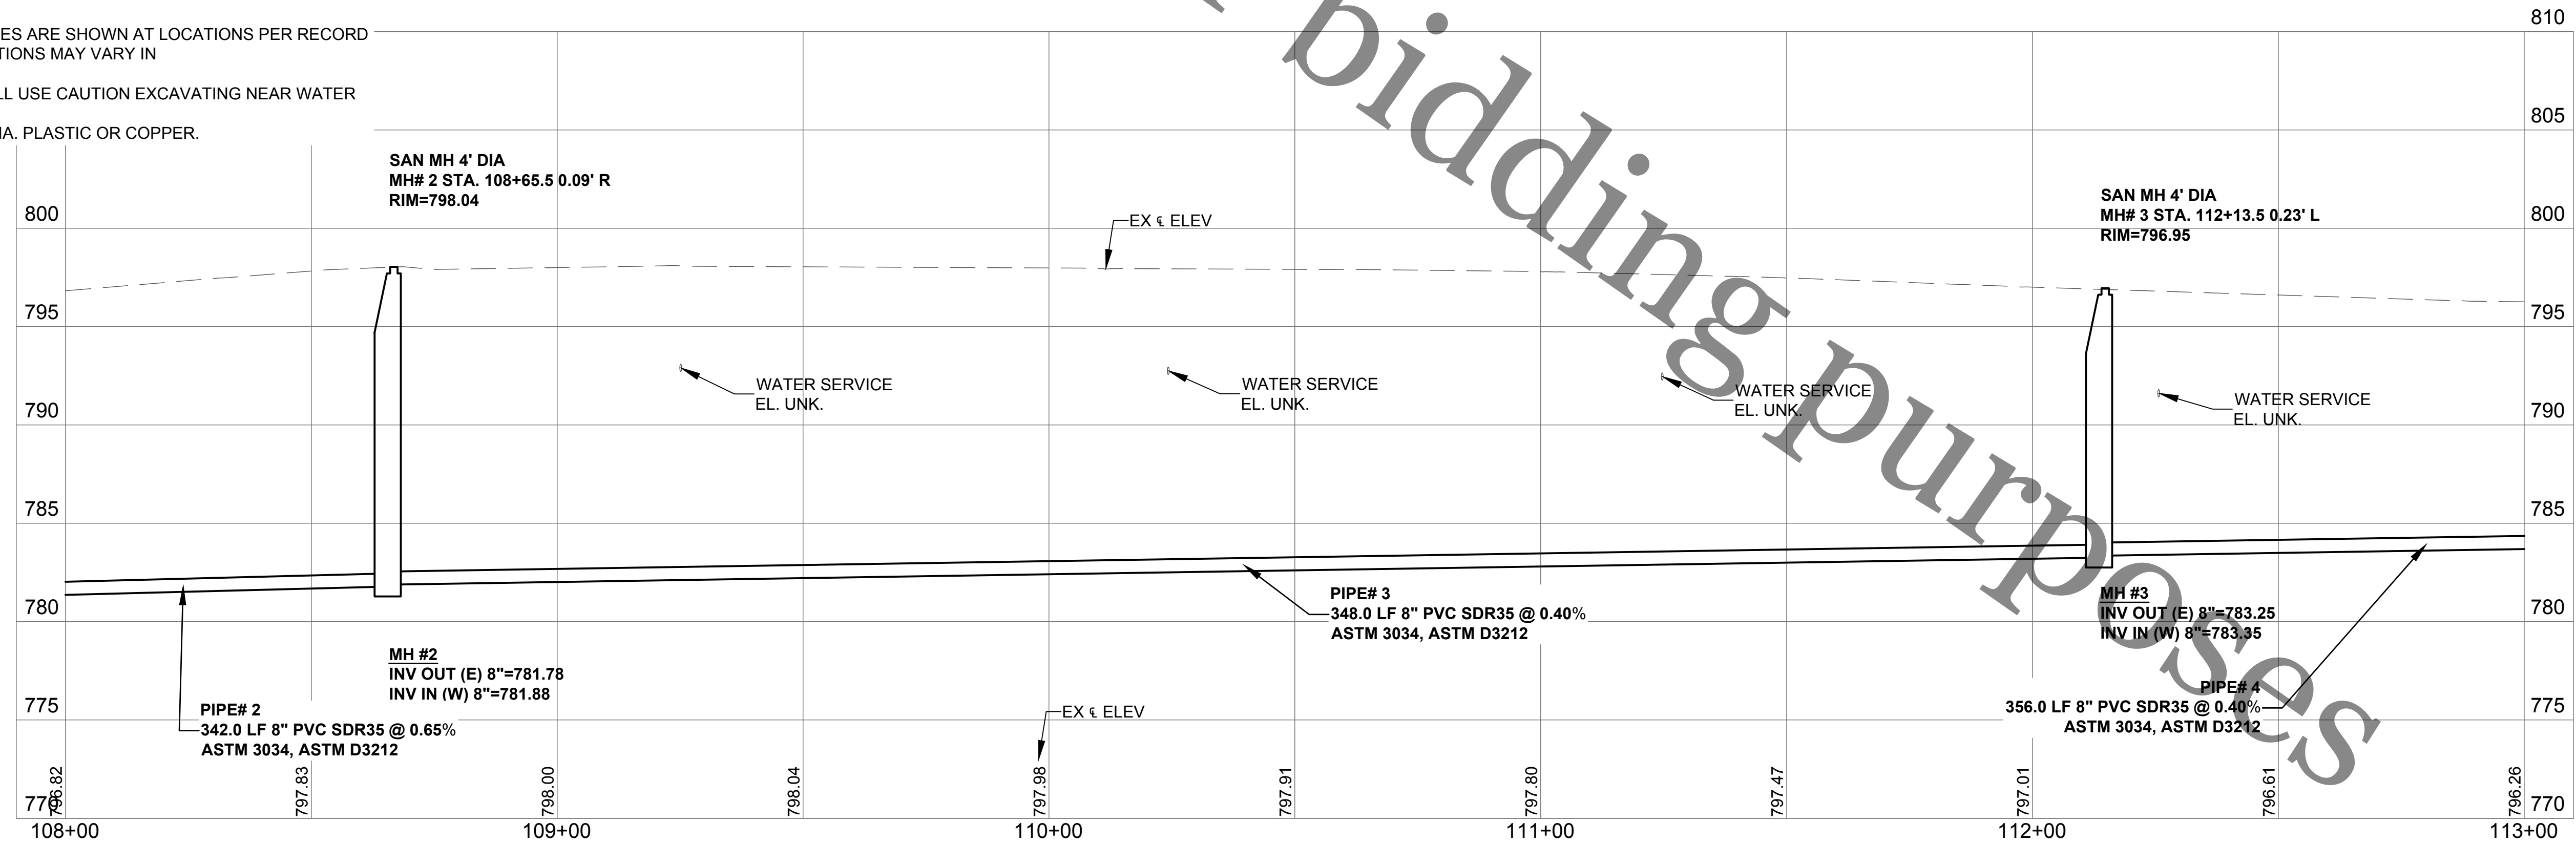

ROCK RIVER WATER
RECLAMATION DISTRICT
3501 KISHWAUKEE STREET
ROCKFORD, ILLINOIS 61109
(815) 387-7660

No.	DATE	REVISION	INT.


SHELBURNE DRIVE SANITARY SEWER EXTENSION
SPECIAL ASSESSMENT #135

SANITARY SEWER PLAN & PROFILE STA.108+00.00 TO STA. 113+00.00


Sheet No.
13 OF 34

Date
7/1/2020


FOR BID

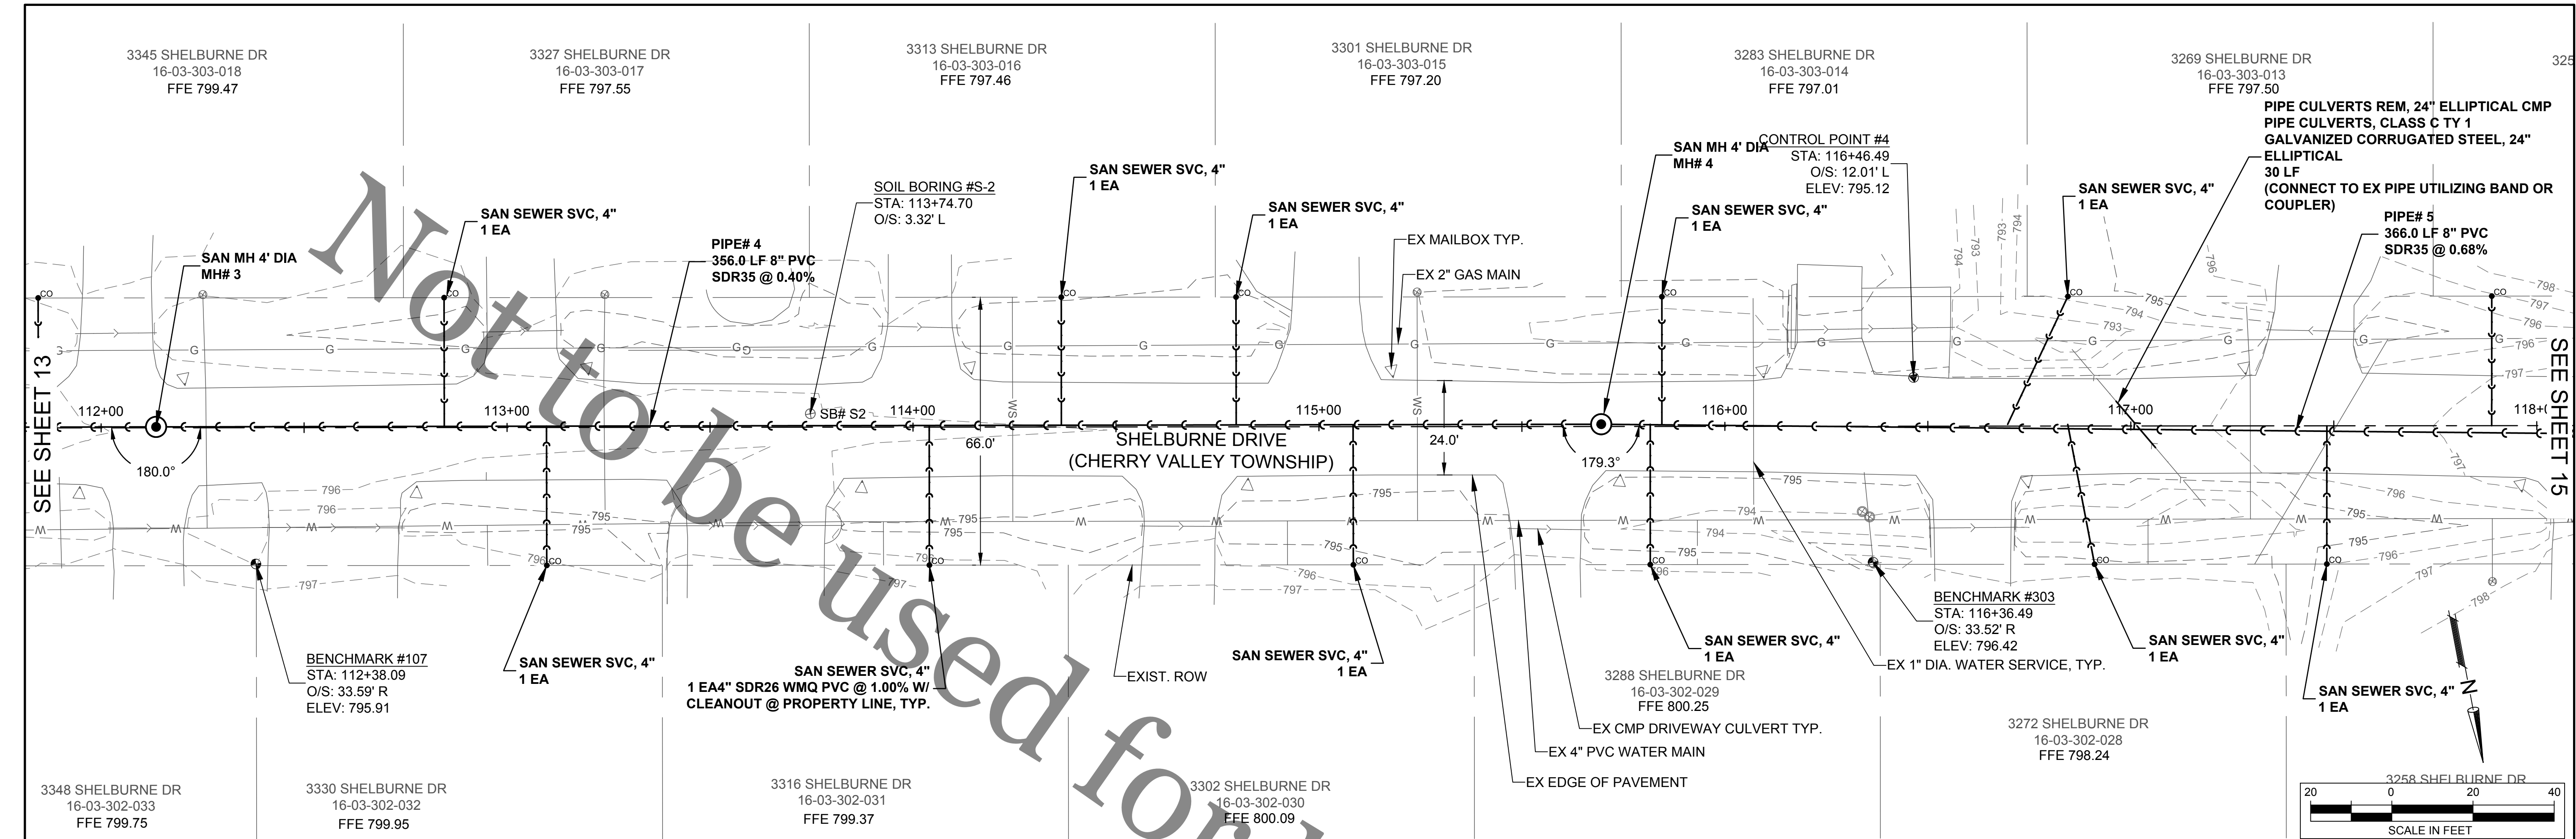


- NOTES:
- WATER SERVICES
1. ALL WATER SERVICES ARE SHOWN AT LOCATIONS PER RECORD DRAWINGS & LOCATIONS MAY VARY IN FIELD.
 2. CONTRACTOR SHALL USE CAUTION EXCAVATING NEAR WATER SERVICES.
 3. SERVICES ARE 1" DIA. PLASTIC OR COPPER.

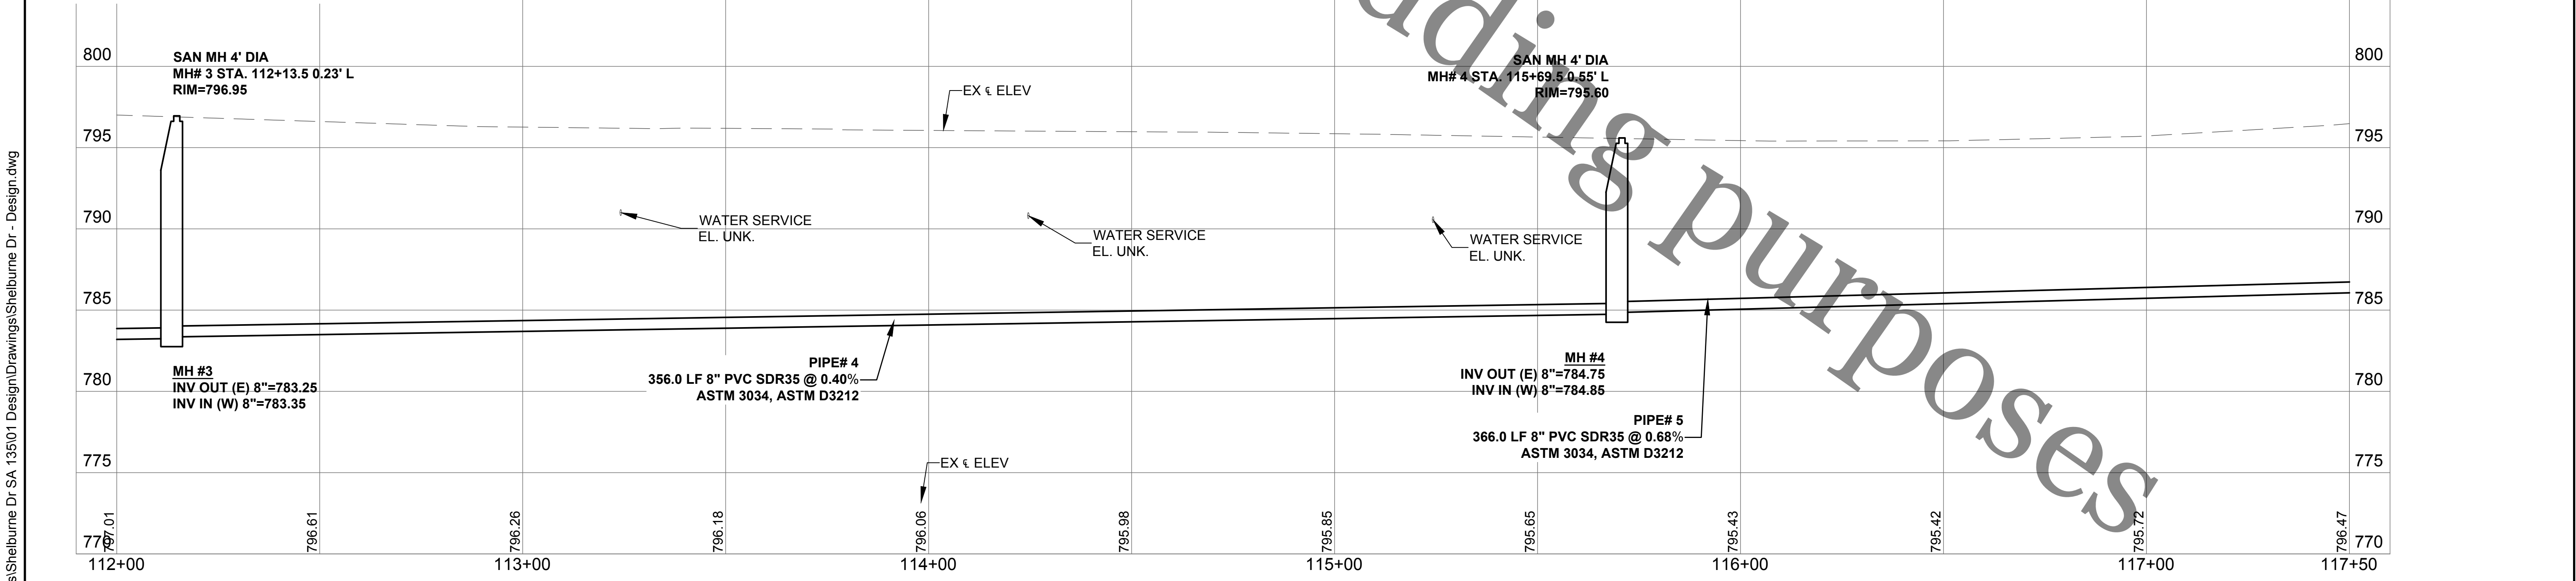

file: I:\District Projects\Shelburne Dr SA 135\01 Design\Drawings\Shelburne Dr - Design.dwg

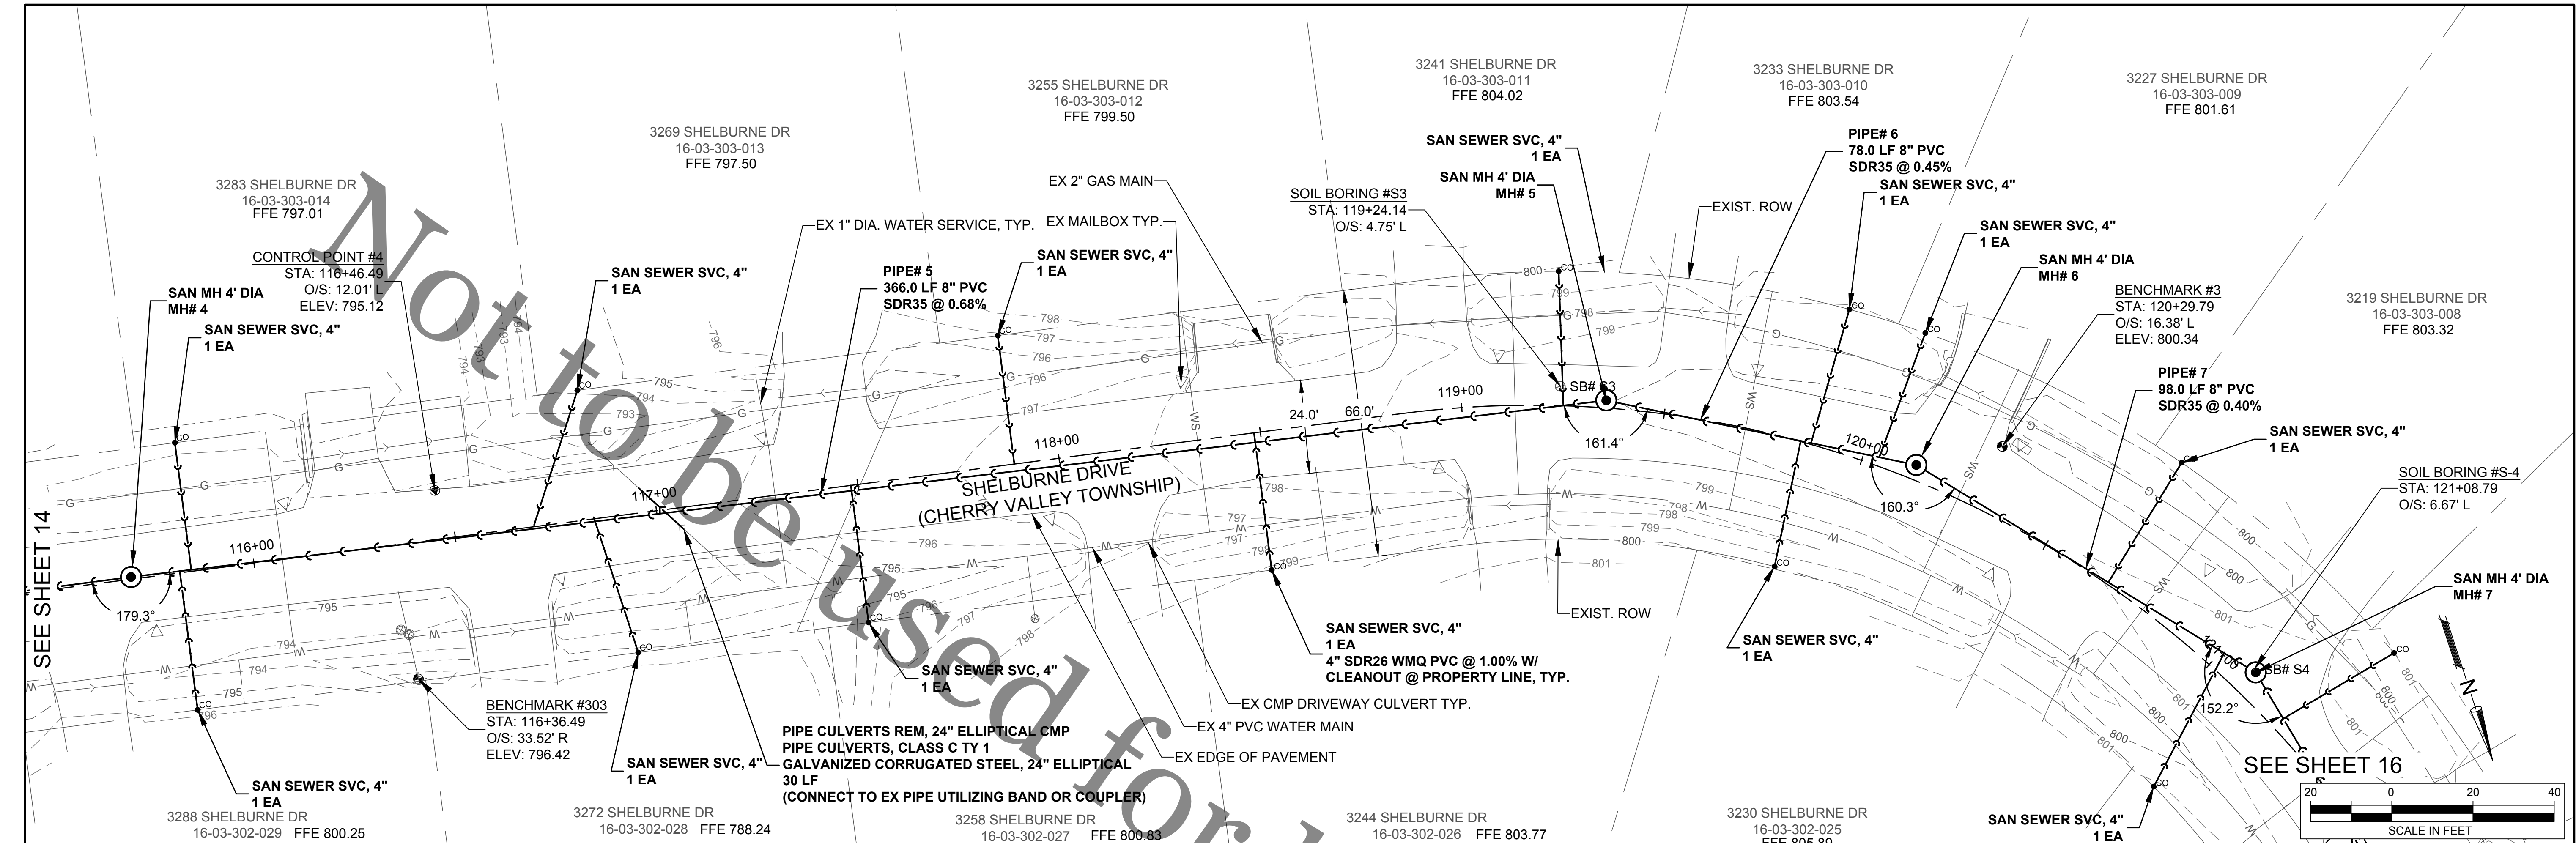

- NOTES:
- WATER SERVICES
 - ALL WATER SERVICES ARE SHOWN AT LOCATIONS PER RECORD DRAWINGS & LOCATIONS MAY VARY IN FIELD.
 - CONTRACTOR SHALL USE CAUTION EXCAVATING NEAR WATER SERVICES.
 - SERVICES ARE 1" DIA. PLASTIC OR COPPER.

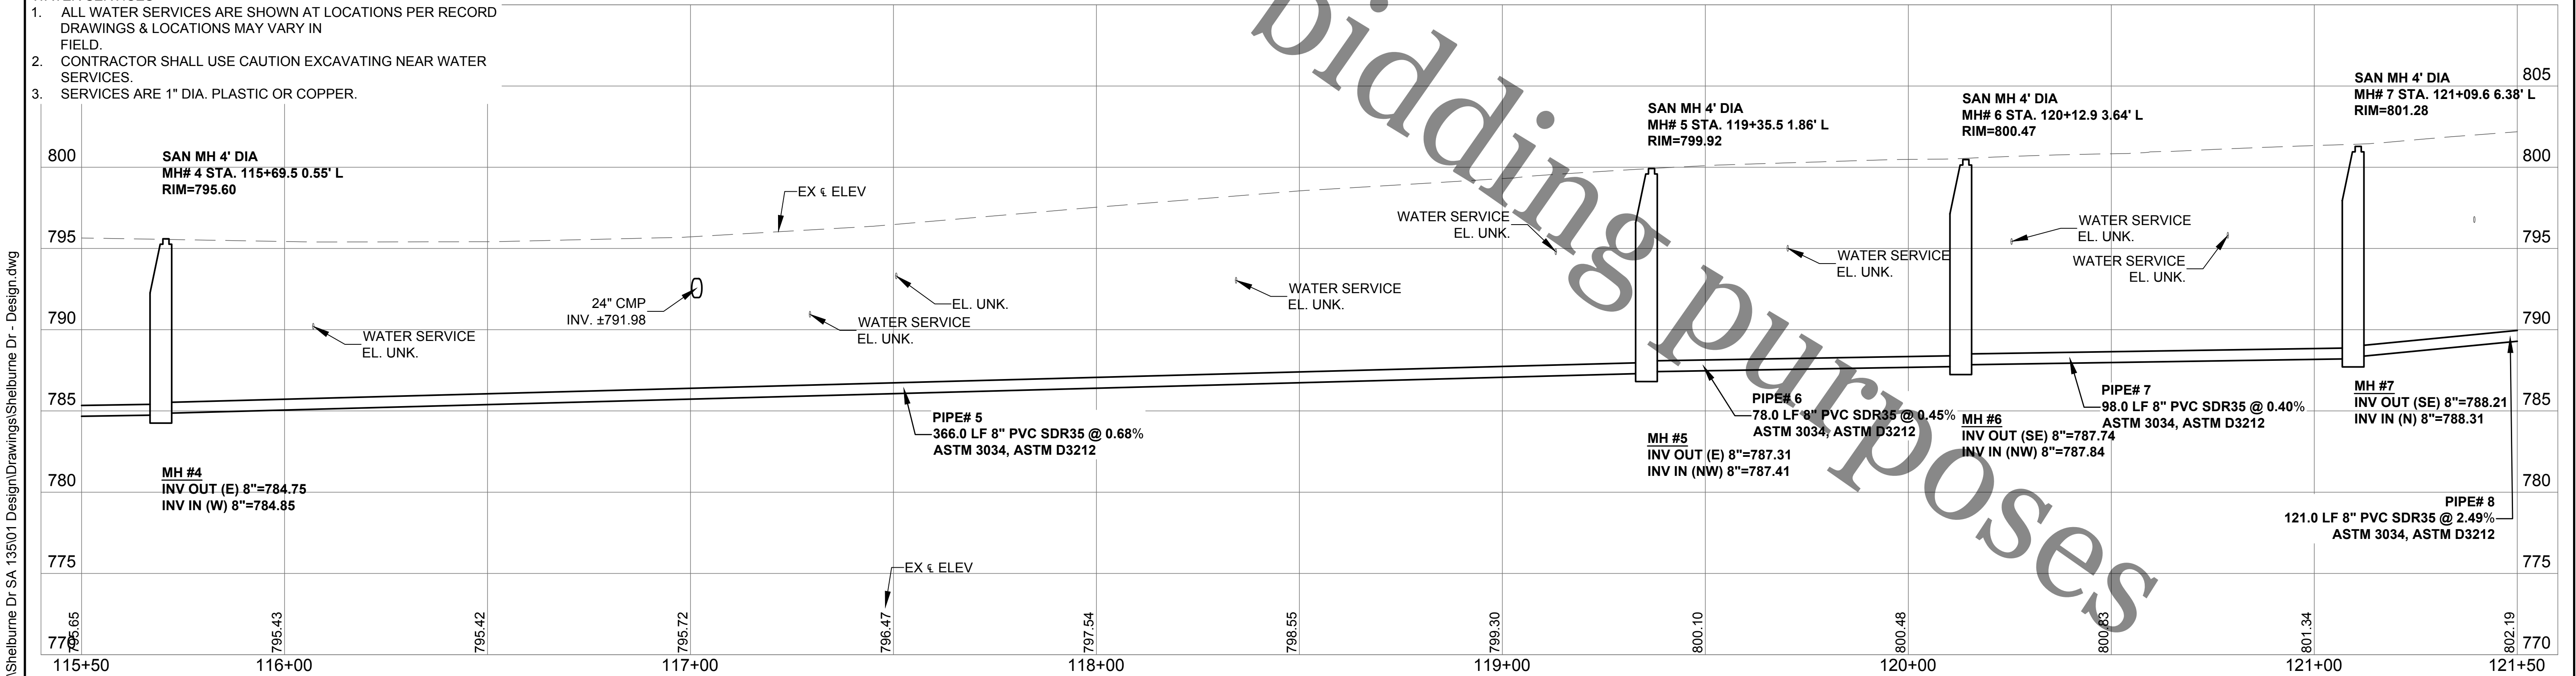

ROCK RIVER WATER
RECLAMATION DISTRICT
3501 KISHWAUKEE STREET
ROCKFORD, ILLINOIS 61109
(815) 387-7660

No.	DATE	REVISION	INT.

SHELburne DRIVE SANITARY SEWER EXTENSION
SPECIAL ASSESSMENT #135




SANITARY SEWER PLAN & PROFILE STA.115+50.00 TO STA. 121+50.00

Sheet No.
15 OF 34

Date
7/1/2020

FOR BID

file: I:\District Projects\Shelburne Dr SA 135\01 Design\Drawings\Shelburne Dr - Roadway.dwg

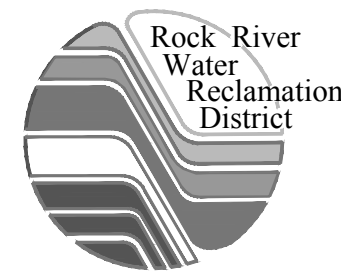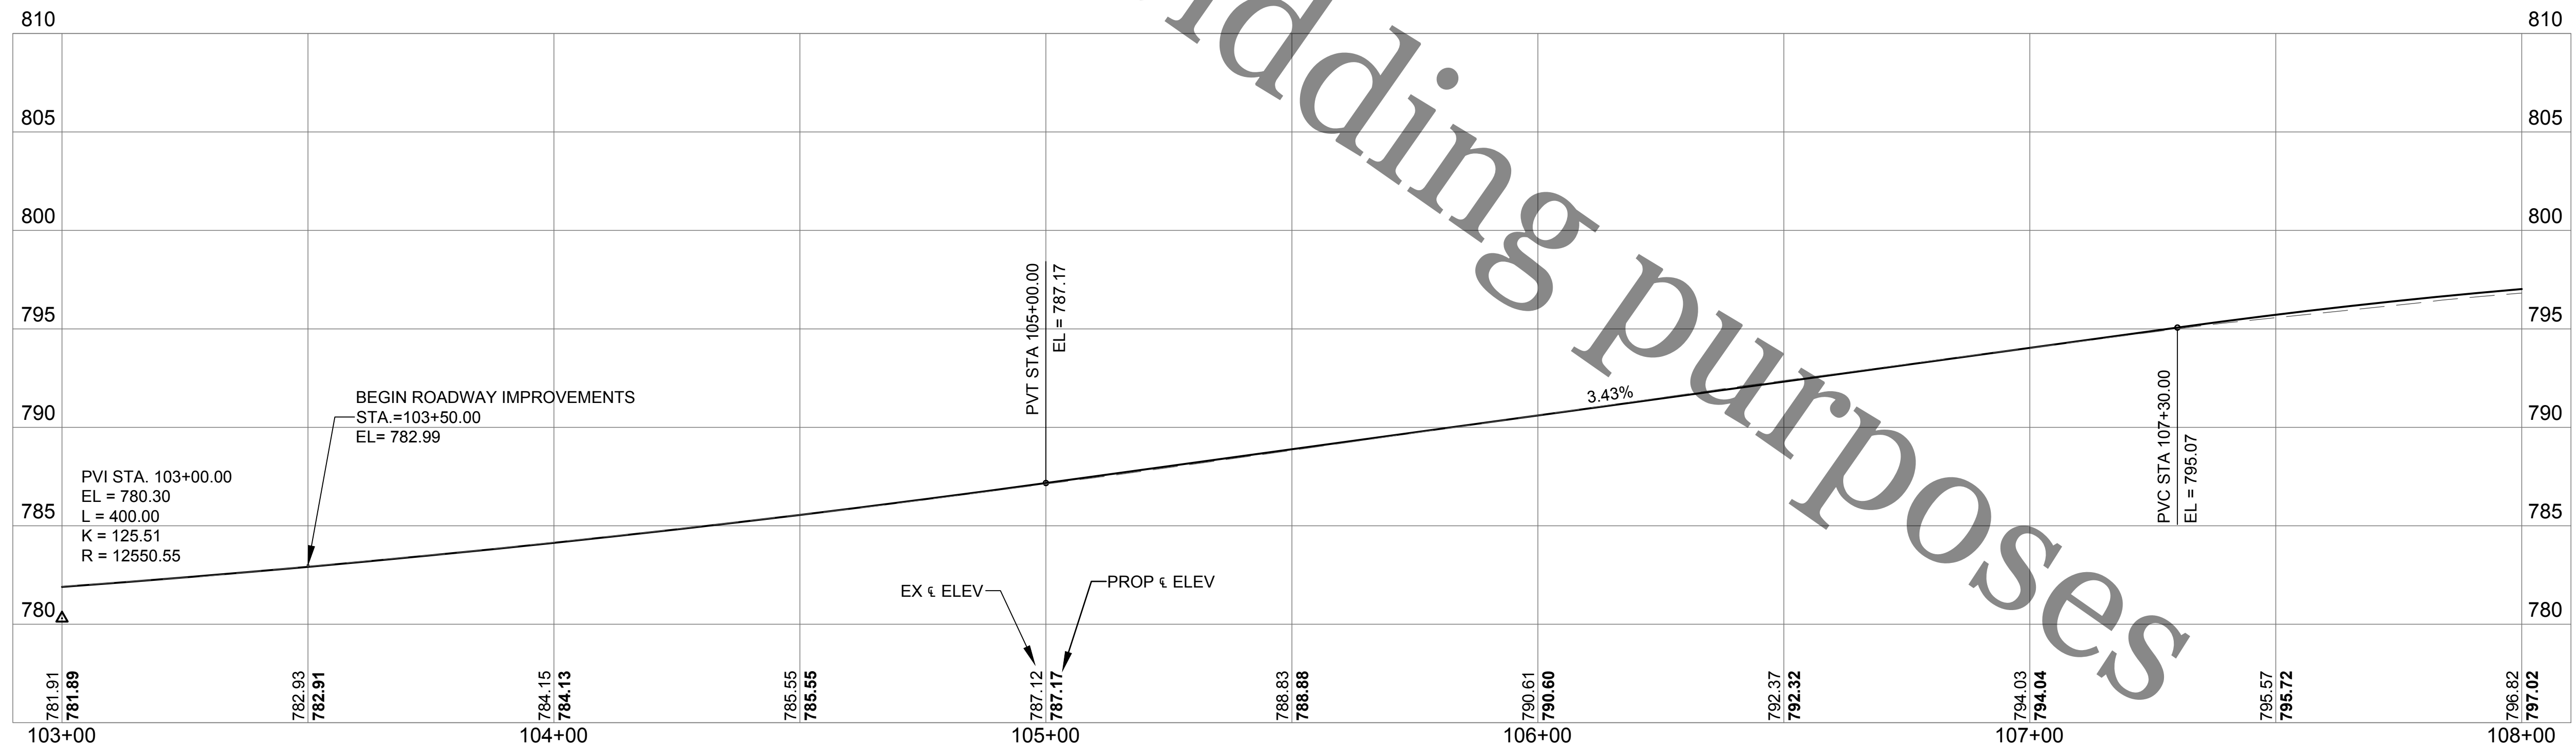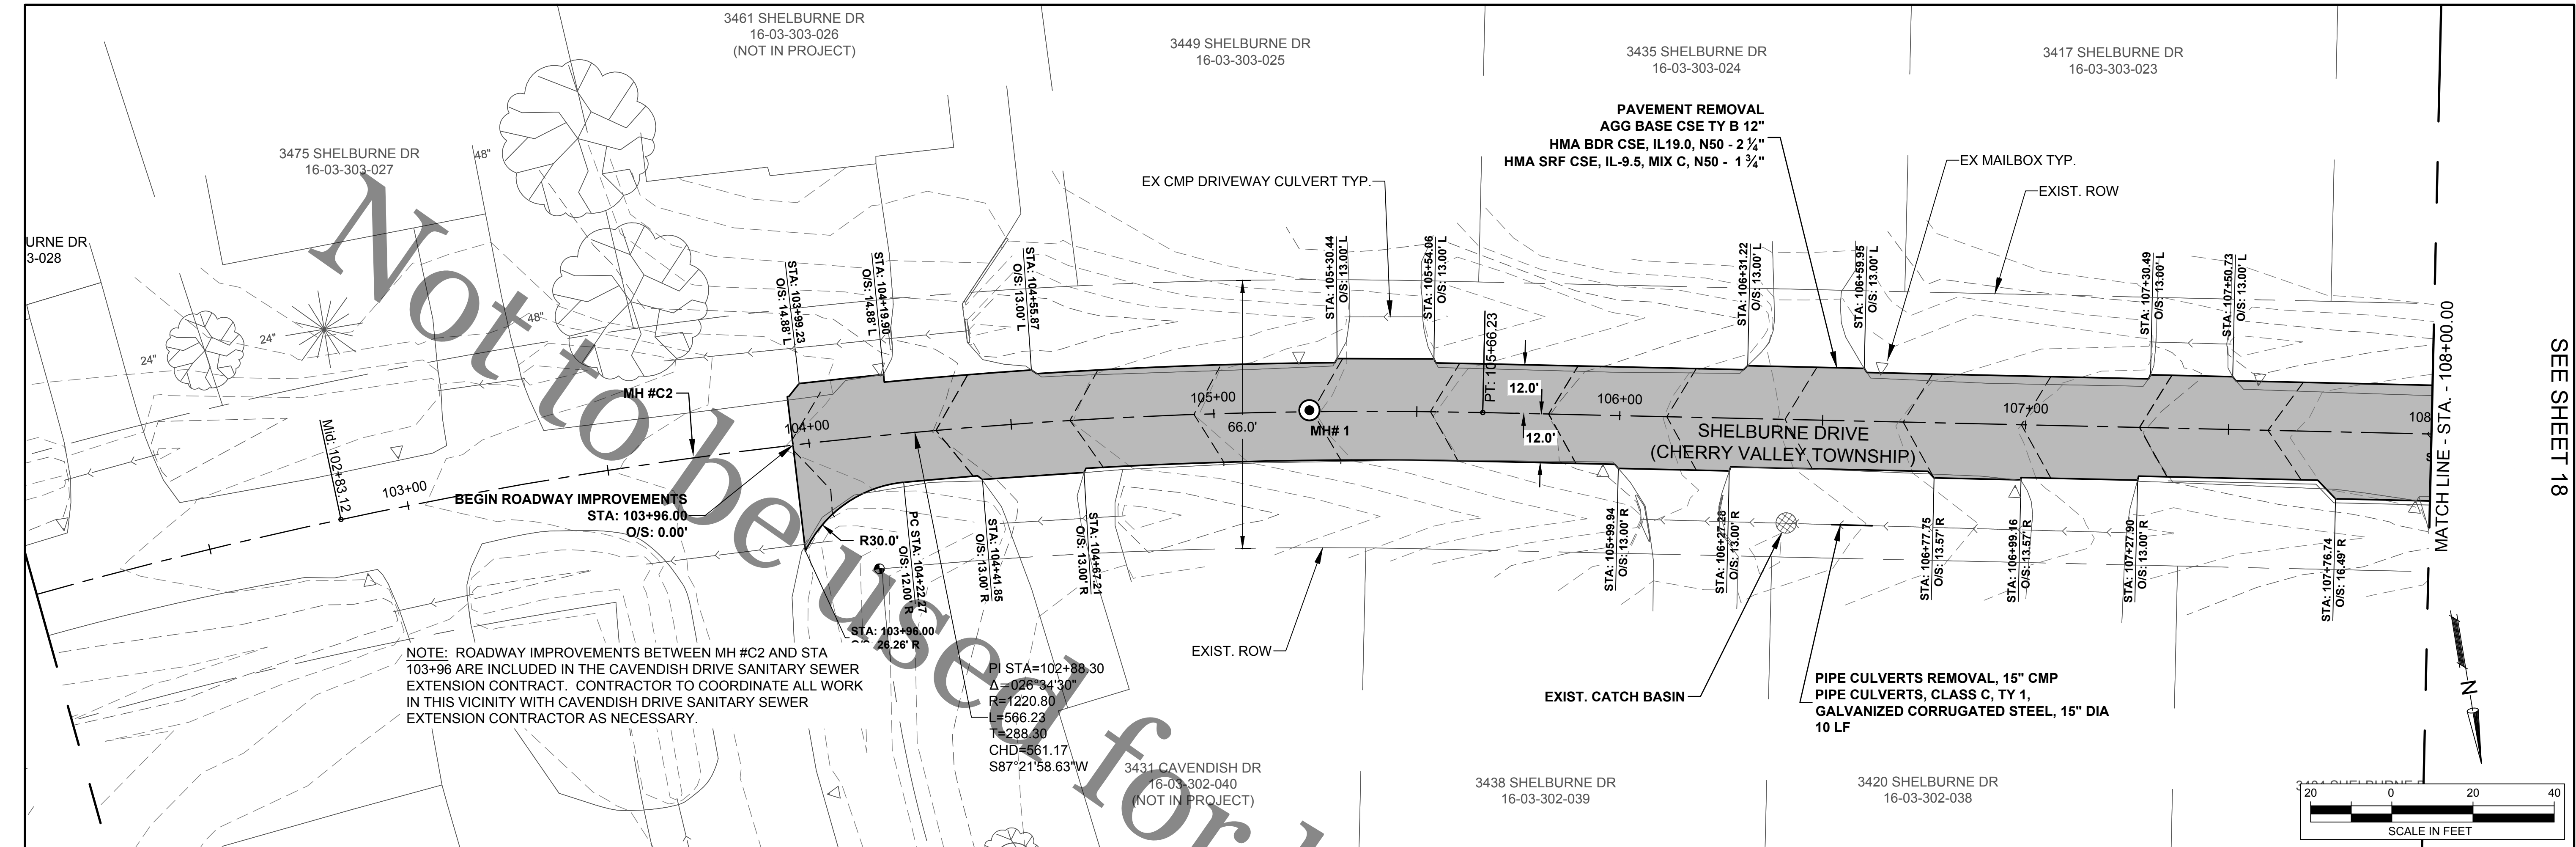

**ROCK RIVER WATER
RECLAMATION DISTRICT**
3501 KISHWAUKEE STREET
ROCKFORD, ILLINOIS 61109
(815) 387-7660

No.	DATE	REVISION	INT.

**SHELBURNE DRIVE SANITARY SEWER EXTENSION
SPECIAL ASSESSMENT #135**



ROADWAY IMPROVEMENTS STA 103+00.00 TO STA 108+00.00

FOR BID

Sheet No.
17 OF 34

Date
7/1/2020

file: I:\District Projects\Shelburne Dr SA 135\01 Design Drawings\Shelburne Dr - Roadway.dwg

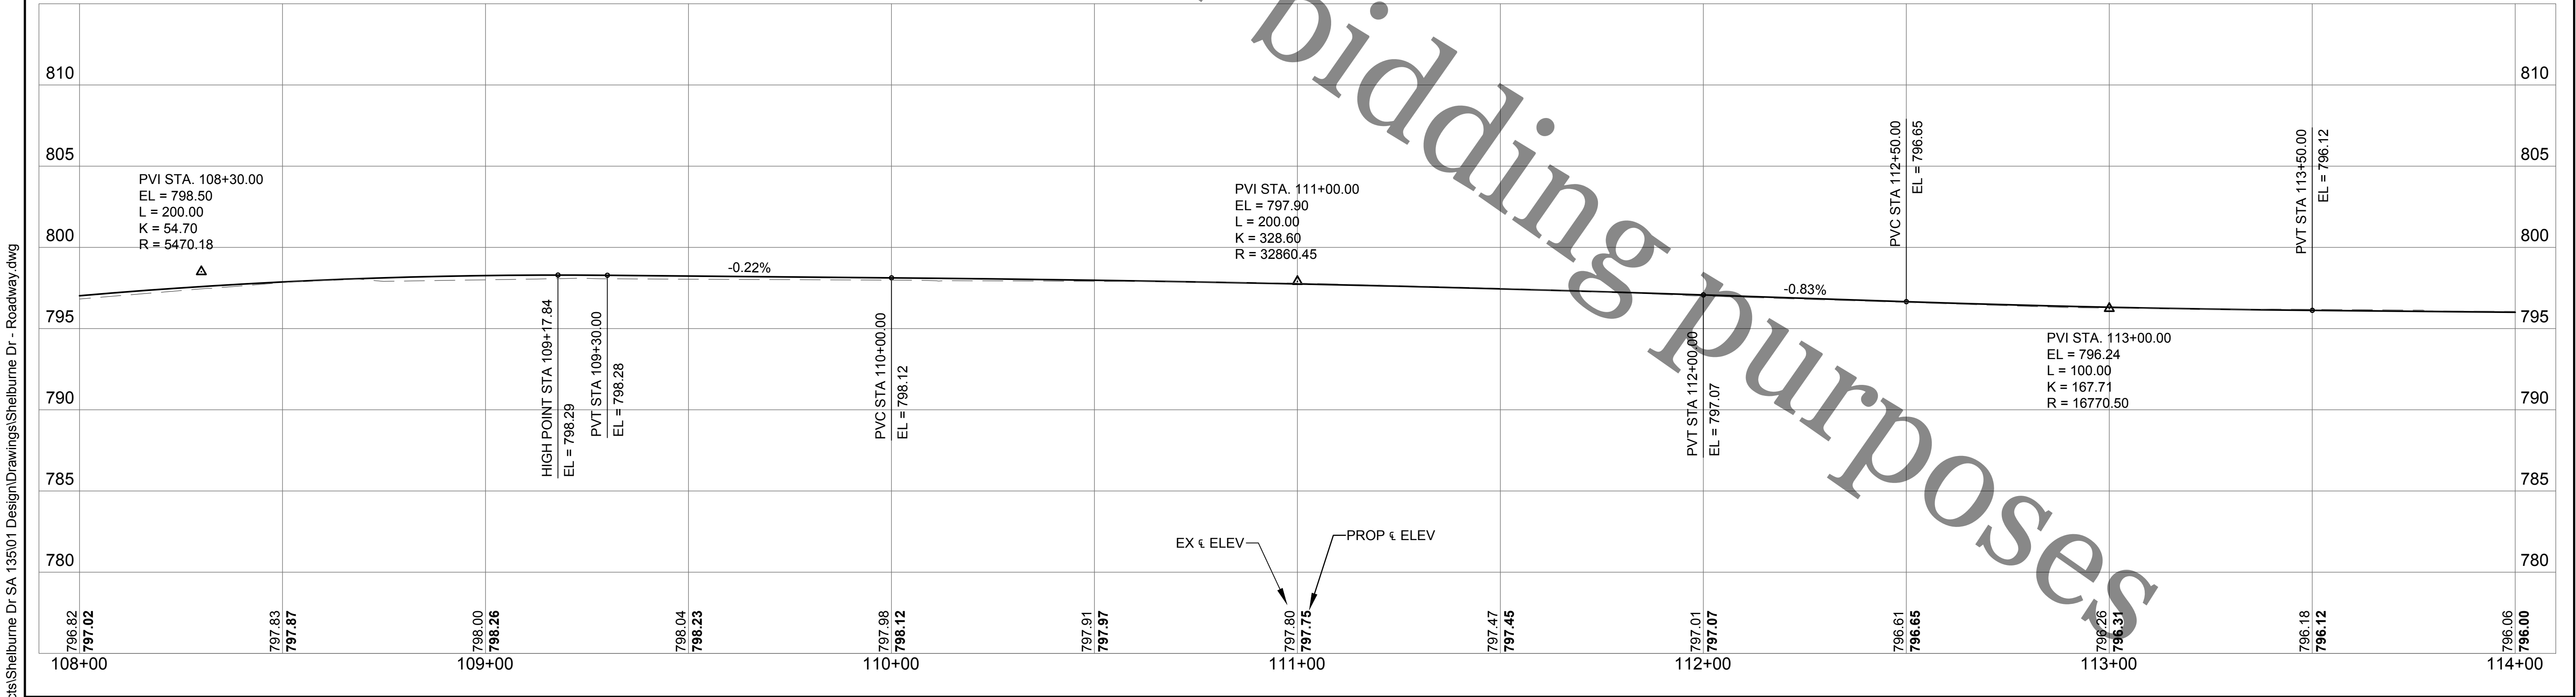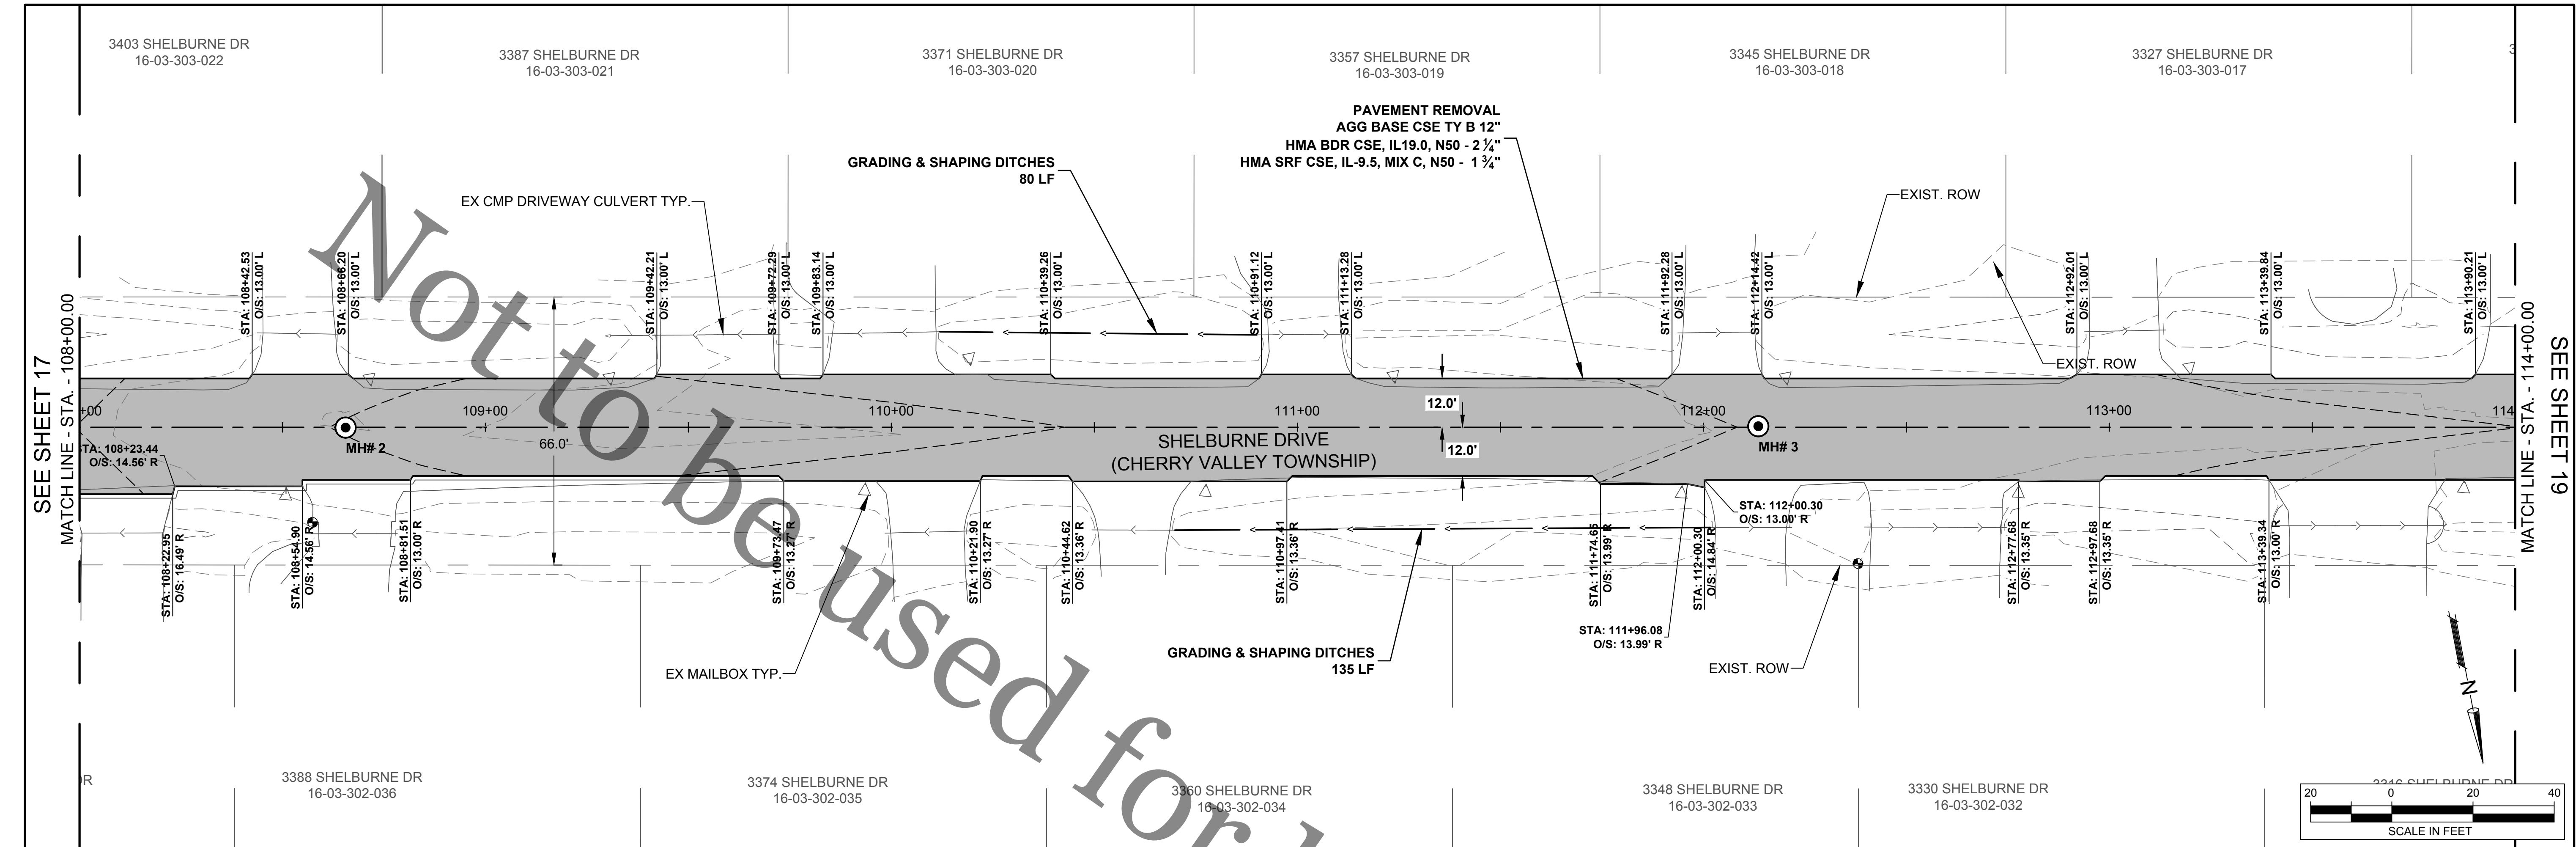

ROCK RIVER WATER
RECLAMATION DISTRICT
3501 KISHWAUKEE STREET
ROCKFORD, ILLINOIS 61109
(815) 387-7660

No.	DATE	REVISION	INT.

SHELBURNE DRIVE SANITARY SEWER EXTENSION
SPECIAL ASSESSMENT #135

ROADWAY IMPROVEMENTS STA 108+00.00 TO STA 114+00.00

Sheet No.
18 OF 34





Date
7/1/2020

FOR BID

file: I:\District Projects\Shelburne Dr SA 135\01 Design\Drawings\Shelburne Dr - Roadway.dwg

SEE SHEET 18

SEE SHEET 20

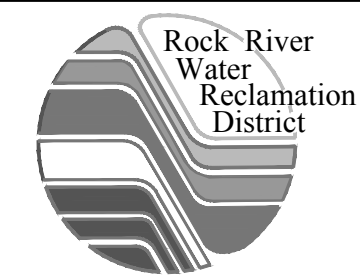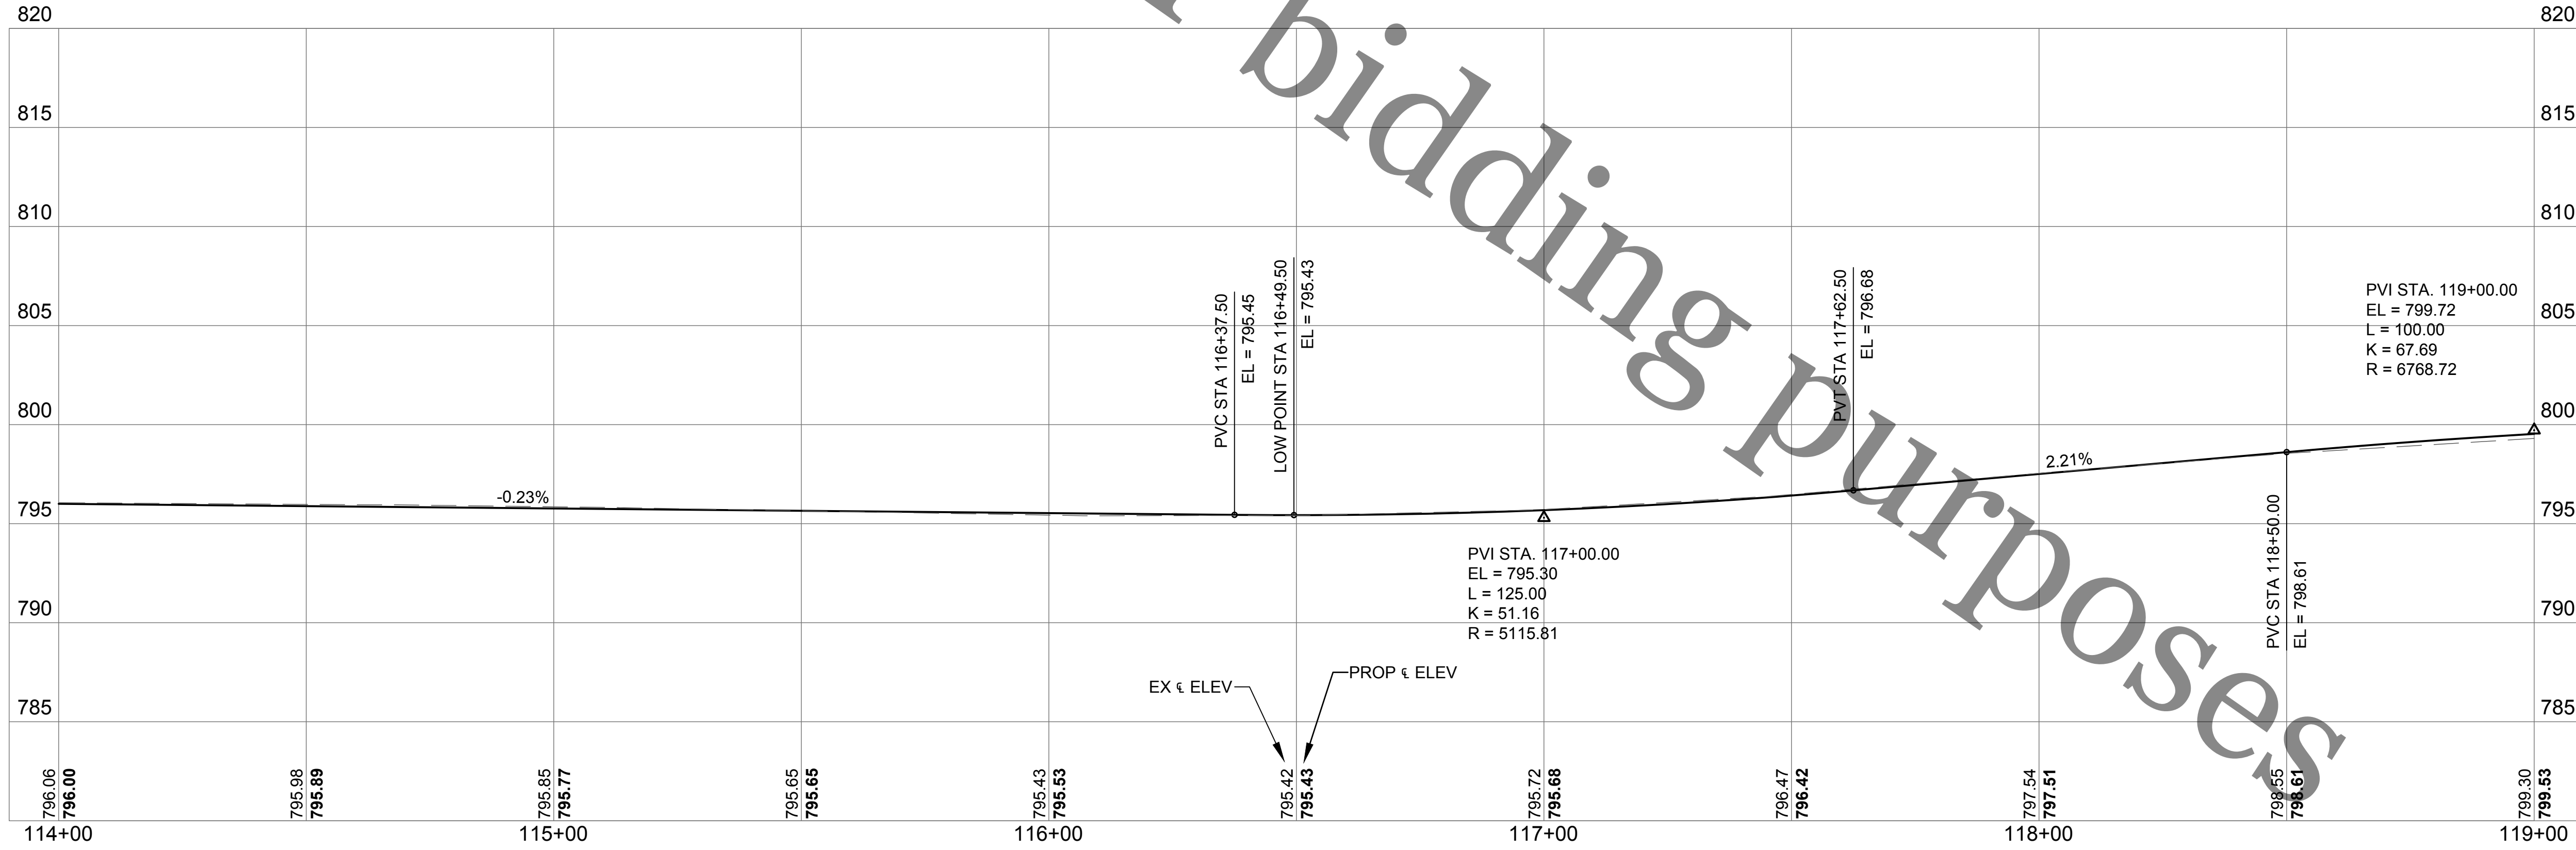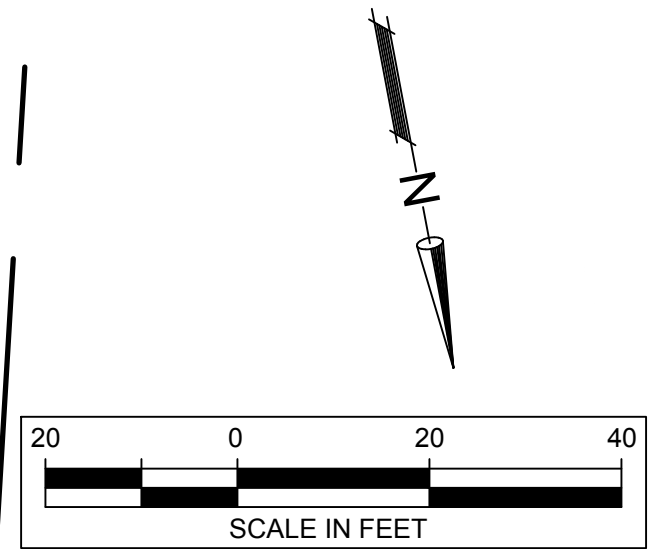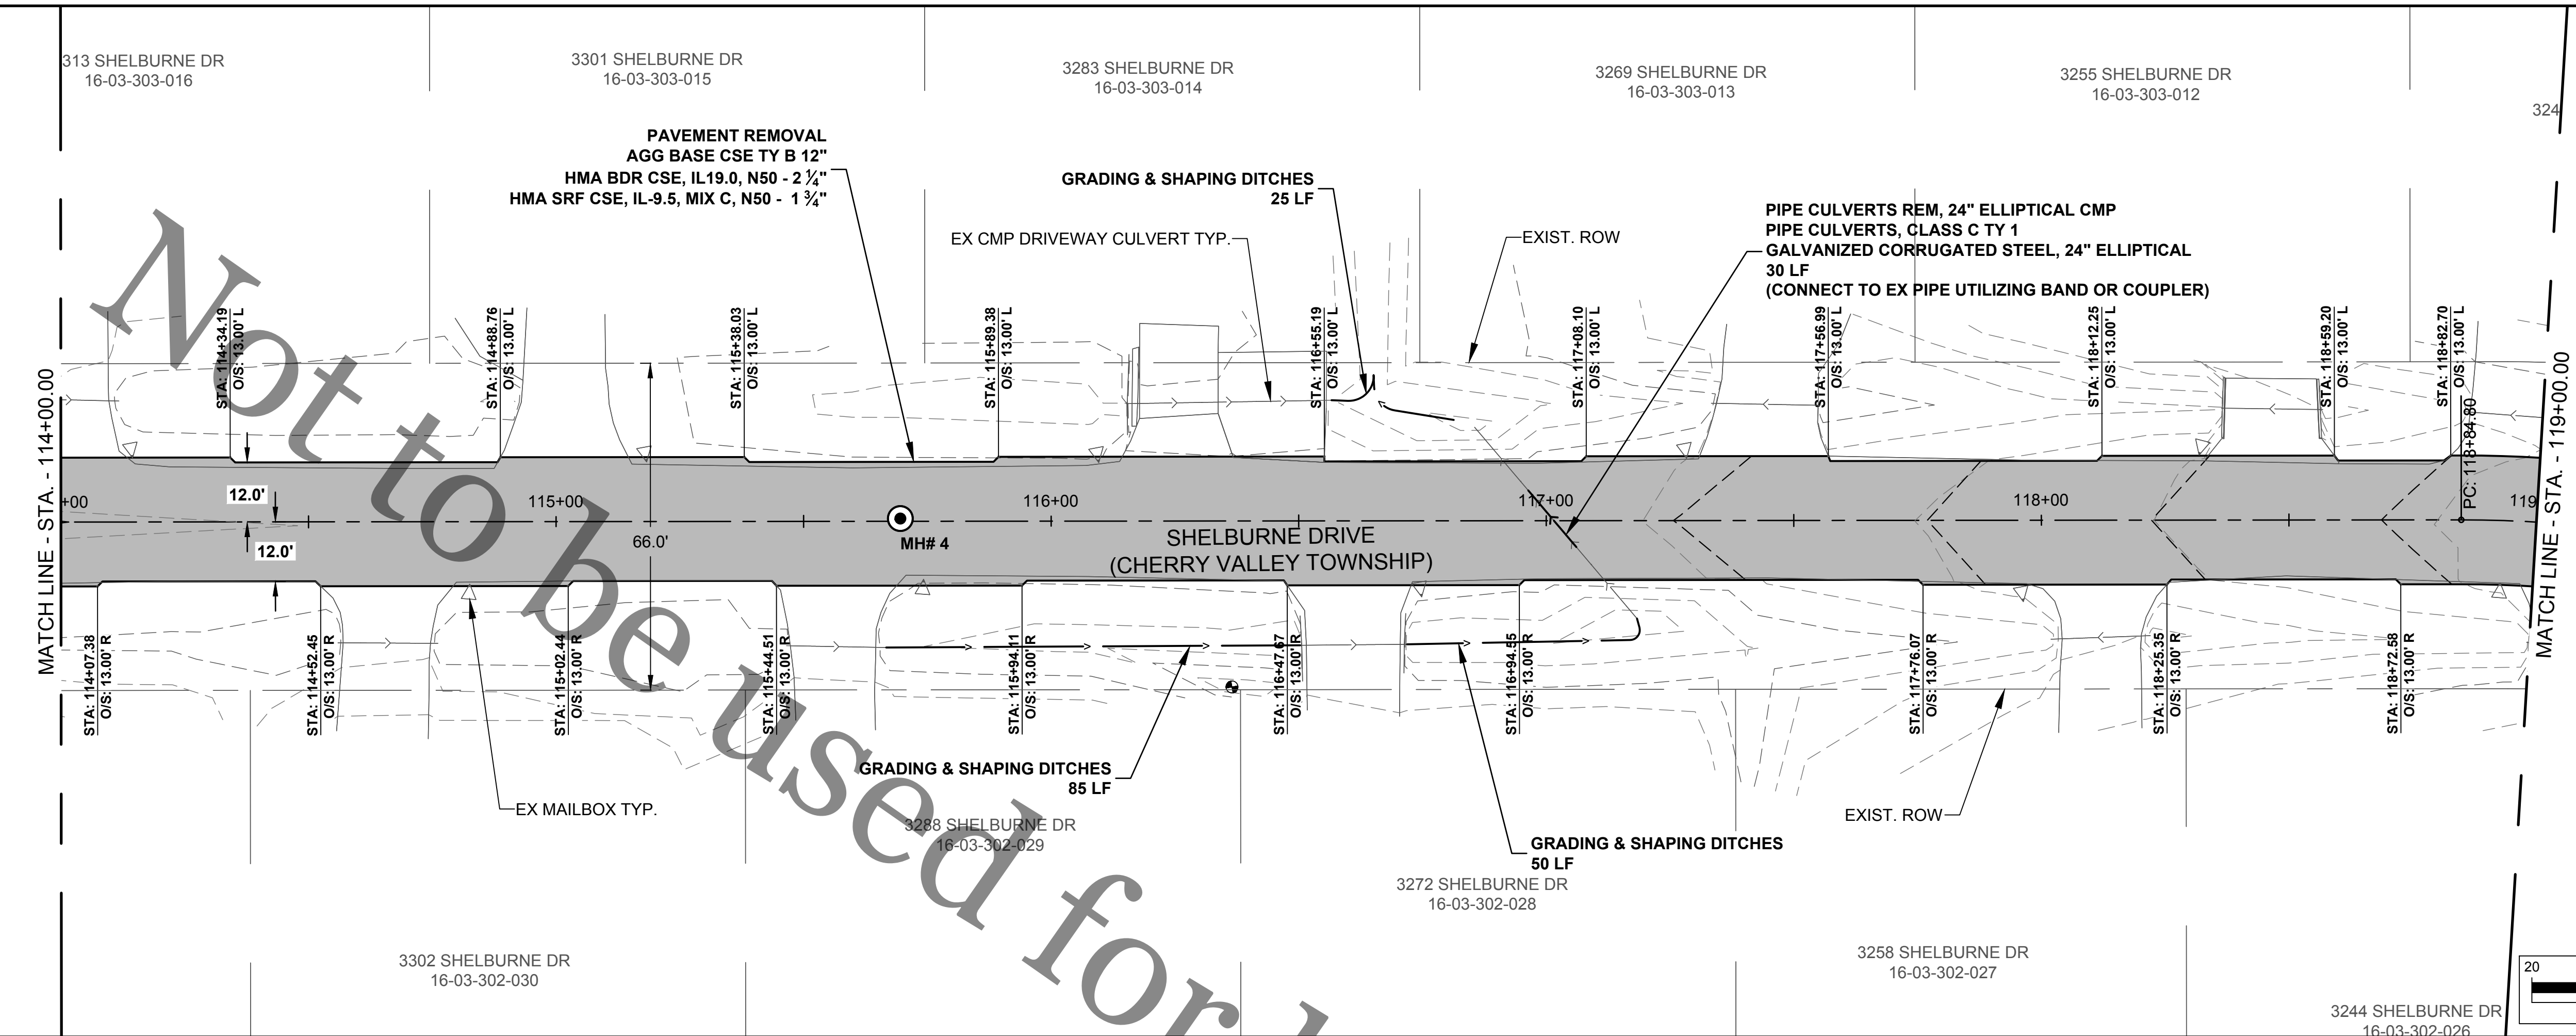

**ROCK RIVER WATER
RECLAMATION DISTRICT**
3501 KISHWAUKEE STREET
ROCKFORD, ILLINOIS 61109
(815) 387-7660

No.	DATE	REVISION	INT.




**SHELBURNE DRIVE SANITARY SEWER EXTENSION
SPECIAL ASSESSMENT #135**

ROADWAY IMPROVEMENTS STA 114+00.00 TO STA 119+00.00

FOR BID

Sheet No.
19 OF 34
Date
7/1/2020

file: I:\District Projects\Shelburne Dr SA 135\01 Design\Drawings\Shelburne Dr - Roadway.dwg

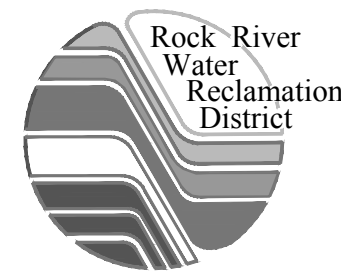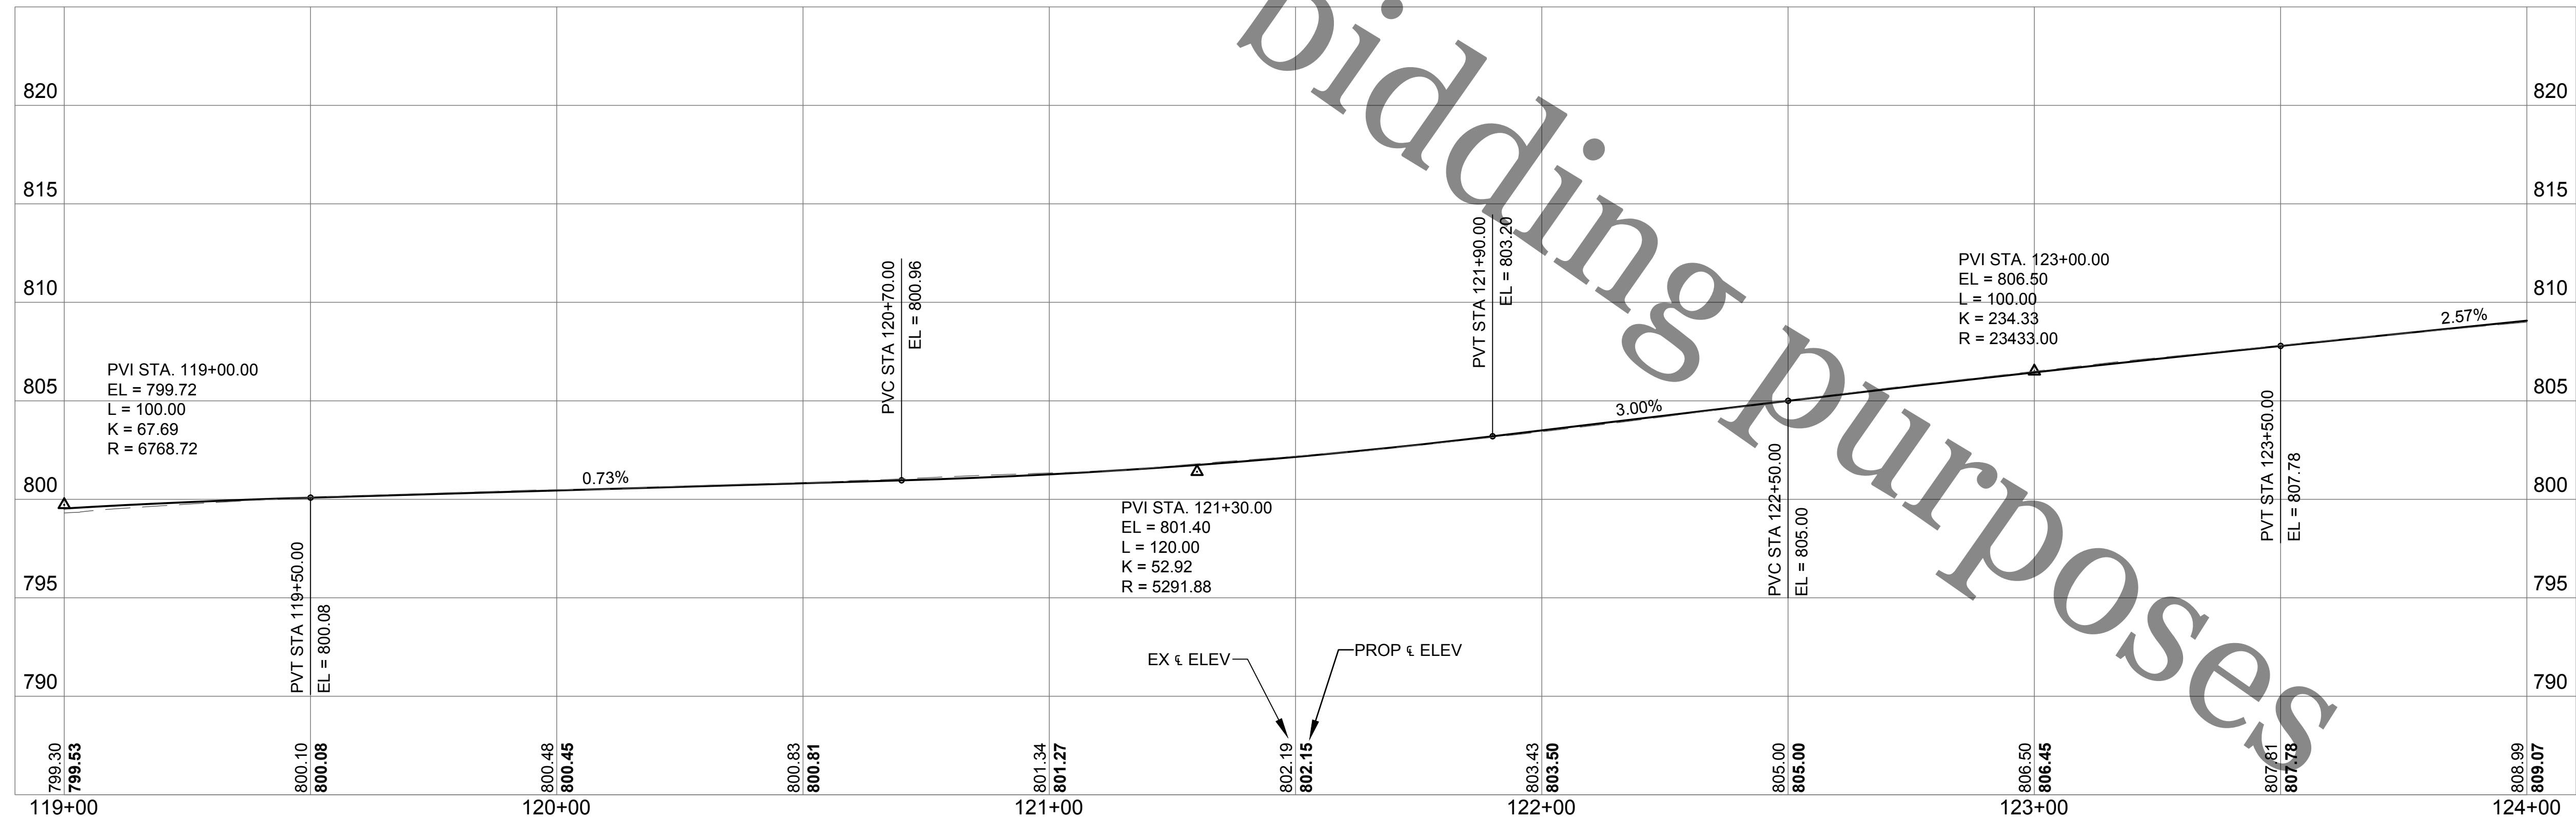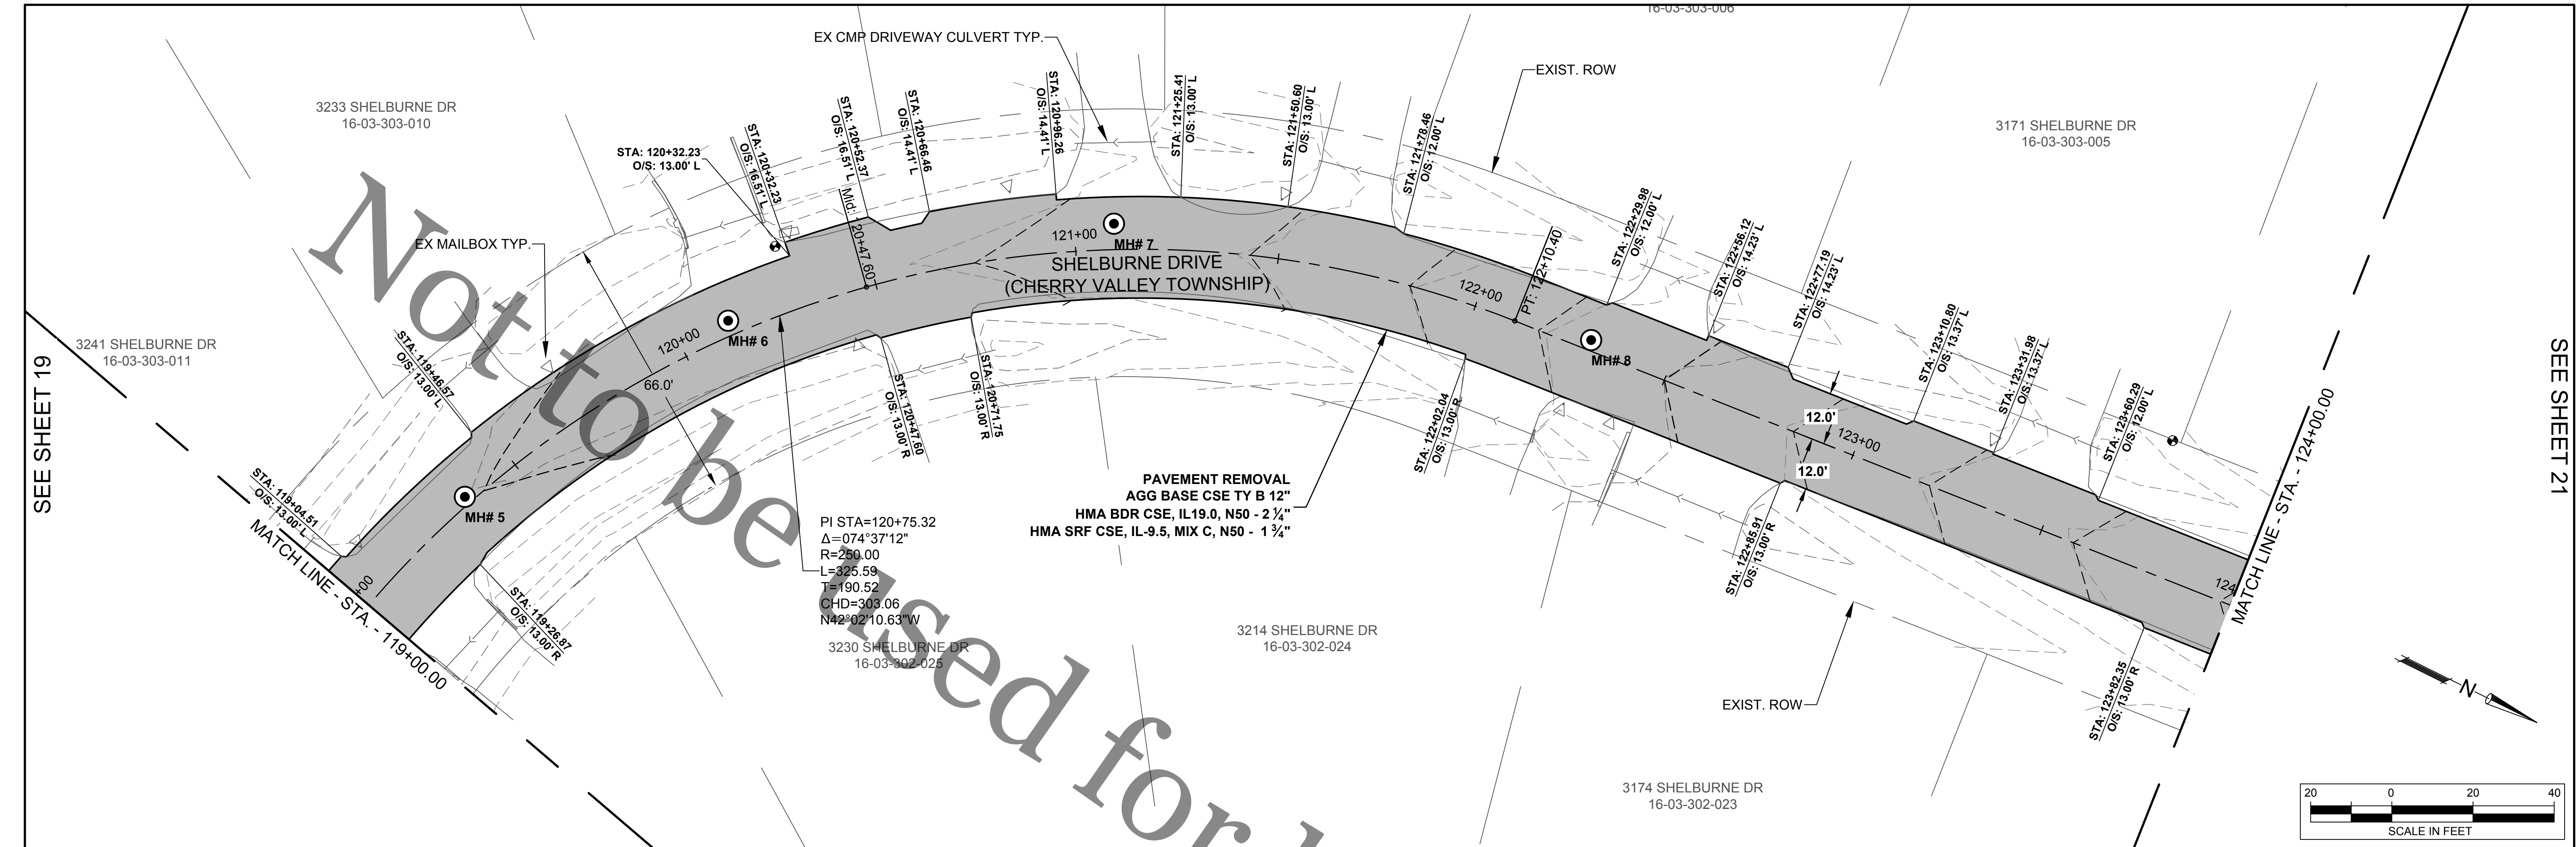

**ROCK RIVER WATER
RECLAMATION DISTRICT**
3501 KISHWAUKEE STREET
ROCKFORD, ILLINOIS 61109
(815) 387-7660

No.	DATE	REVISION	INT.

**SHELburne DRIVE SANITARY SEWER EXTENSION
SPECIAL ASSESSMENT #135**

ROADWAY IMPROVEMENTS STA 119+00.00 TO STA 124+00.00




Sheet No.
20 OF 34

Date
7/1/2020

FOR BID

file: I:\District Projects\Shelburne Dr SA 135\01 Design\Drawings\Shelburne Dr - Roadway.dwg

SEE SHEET 20

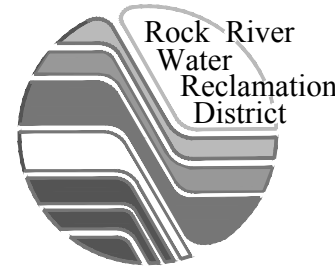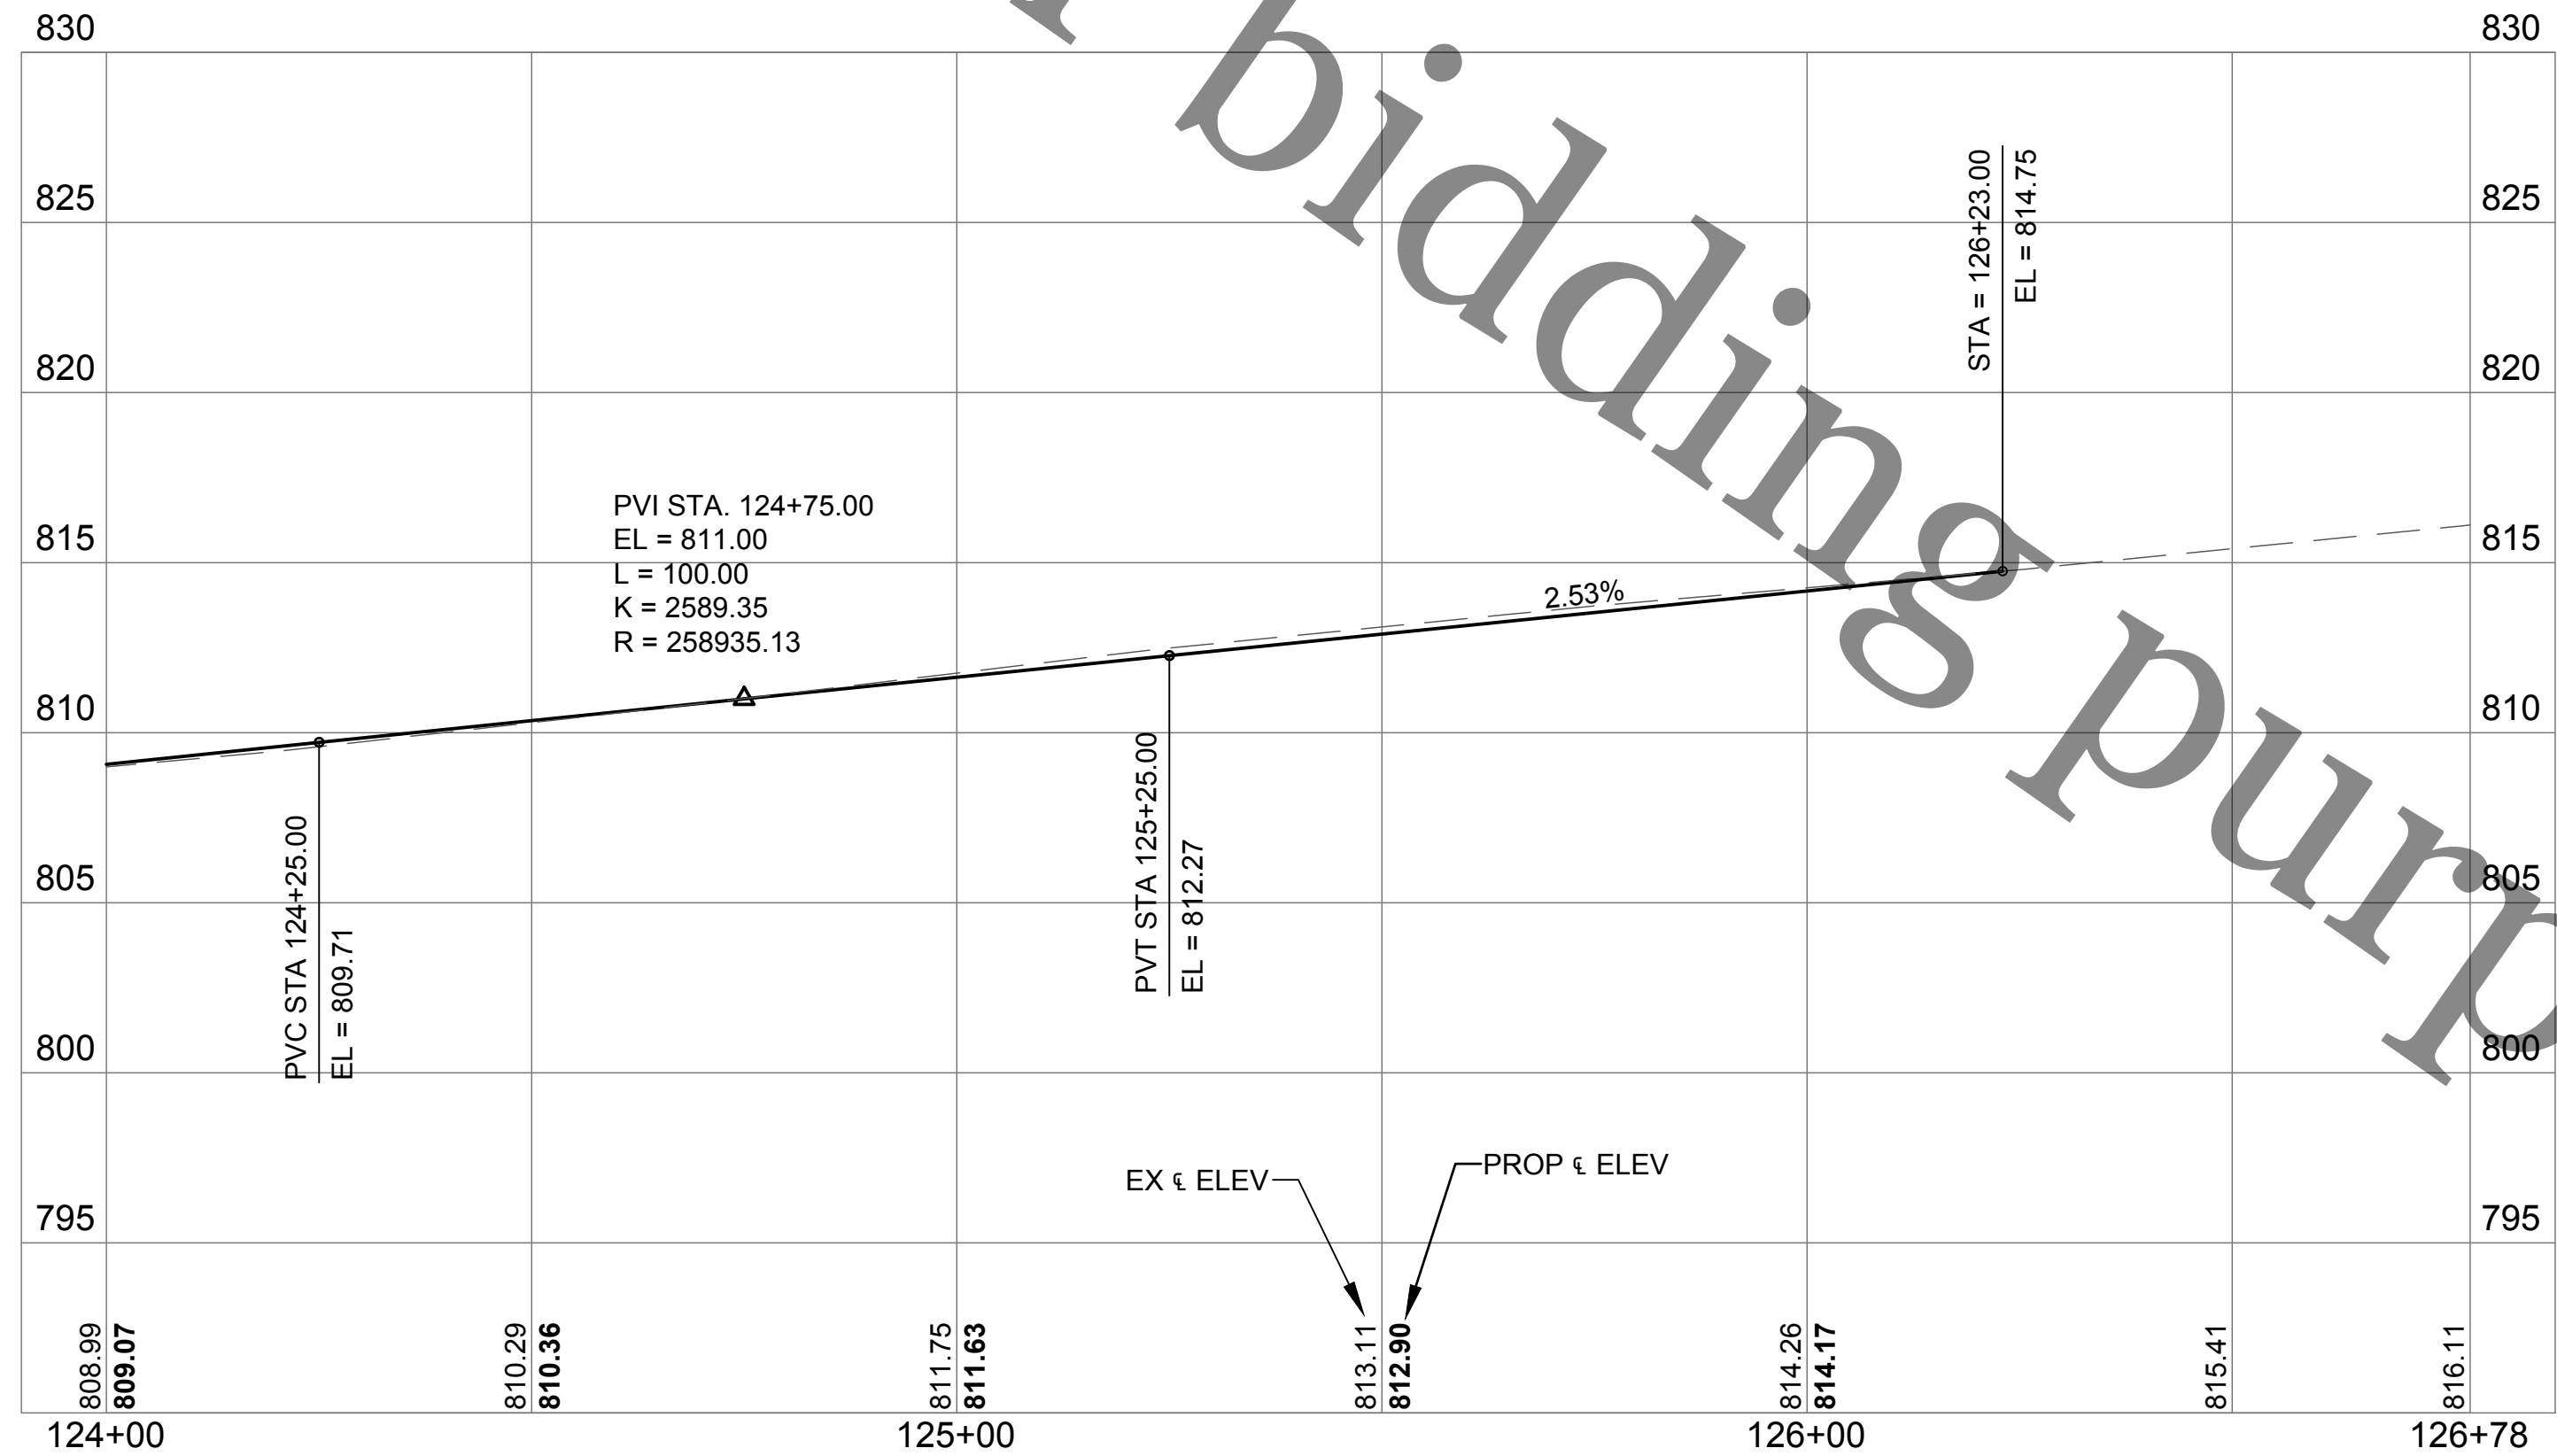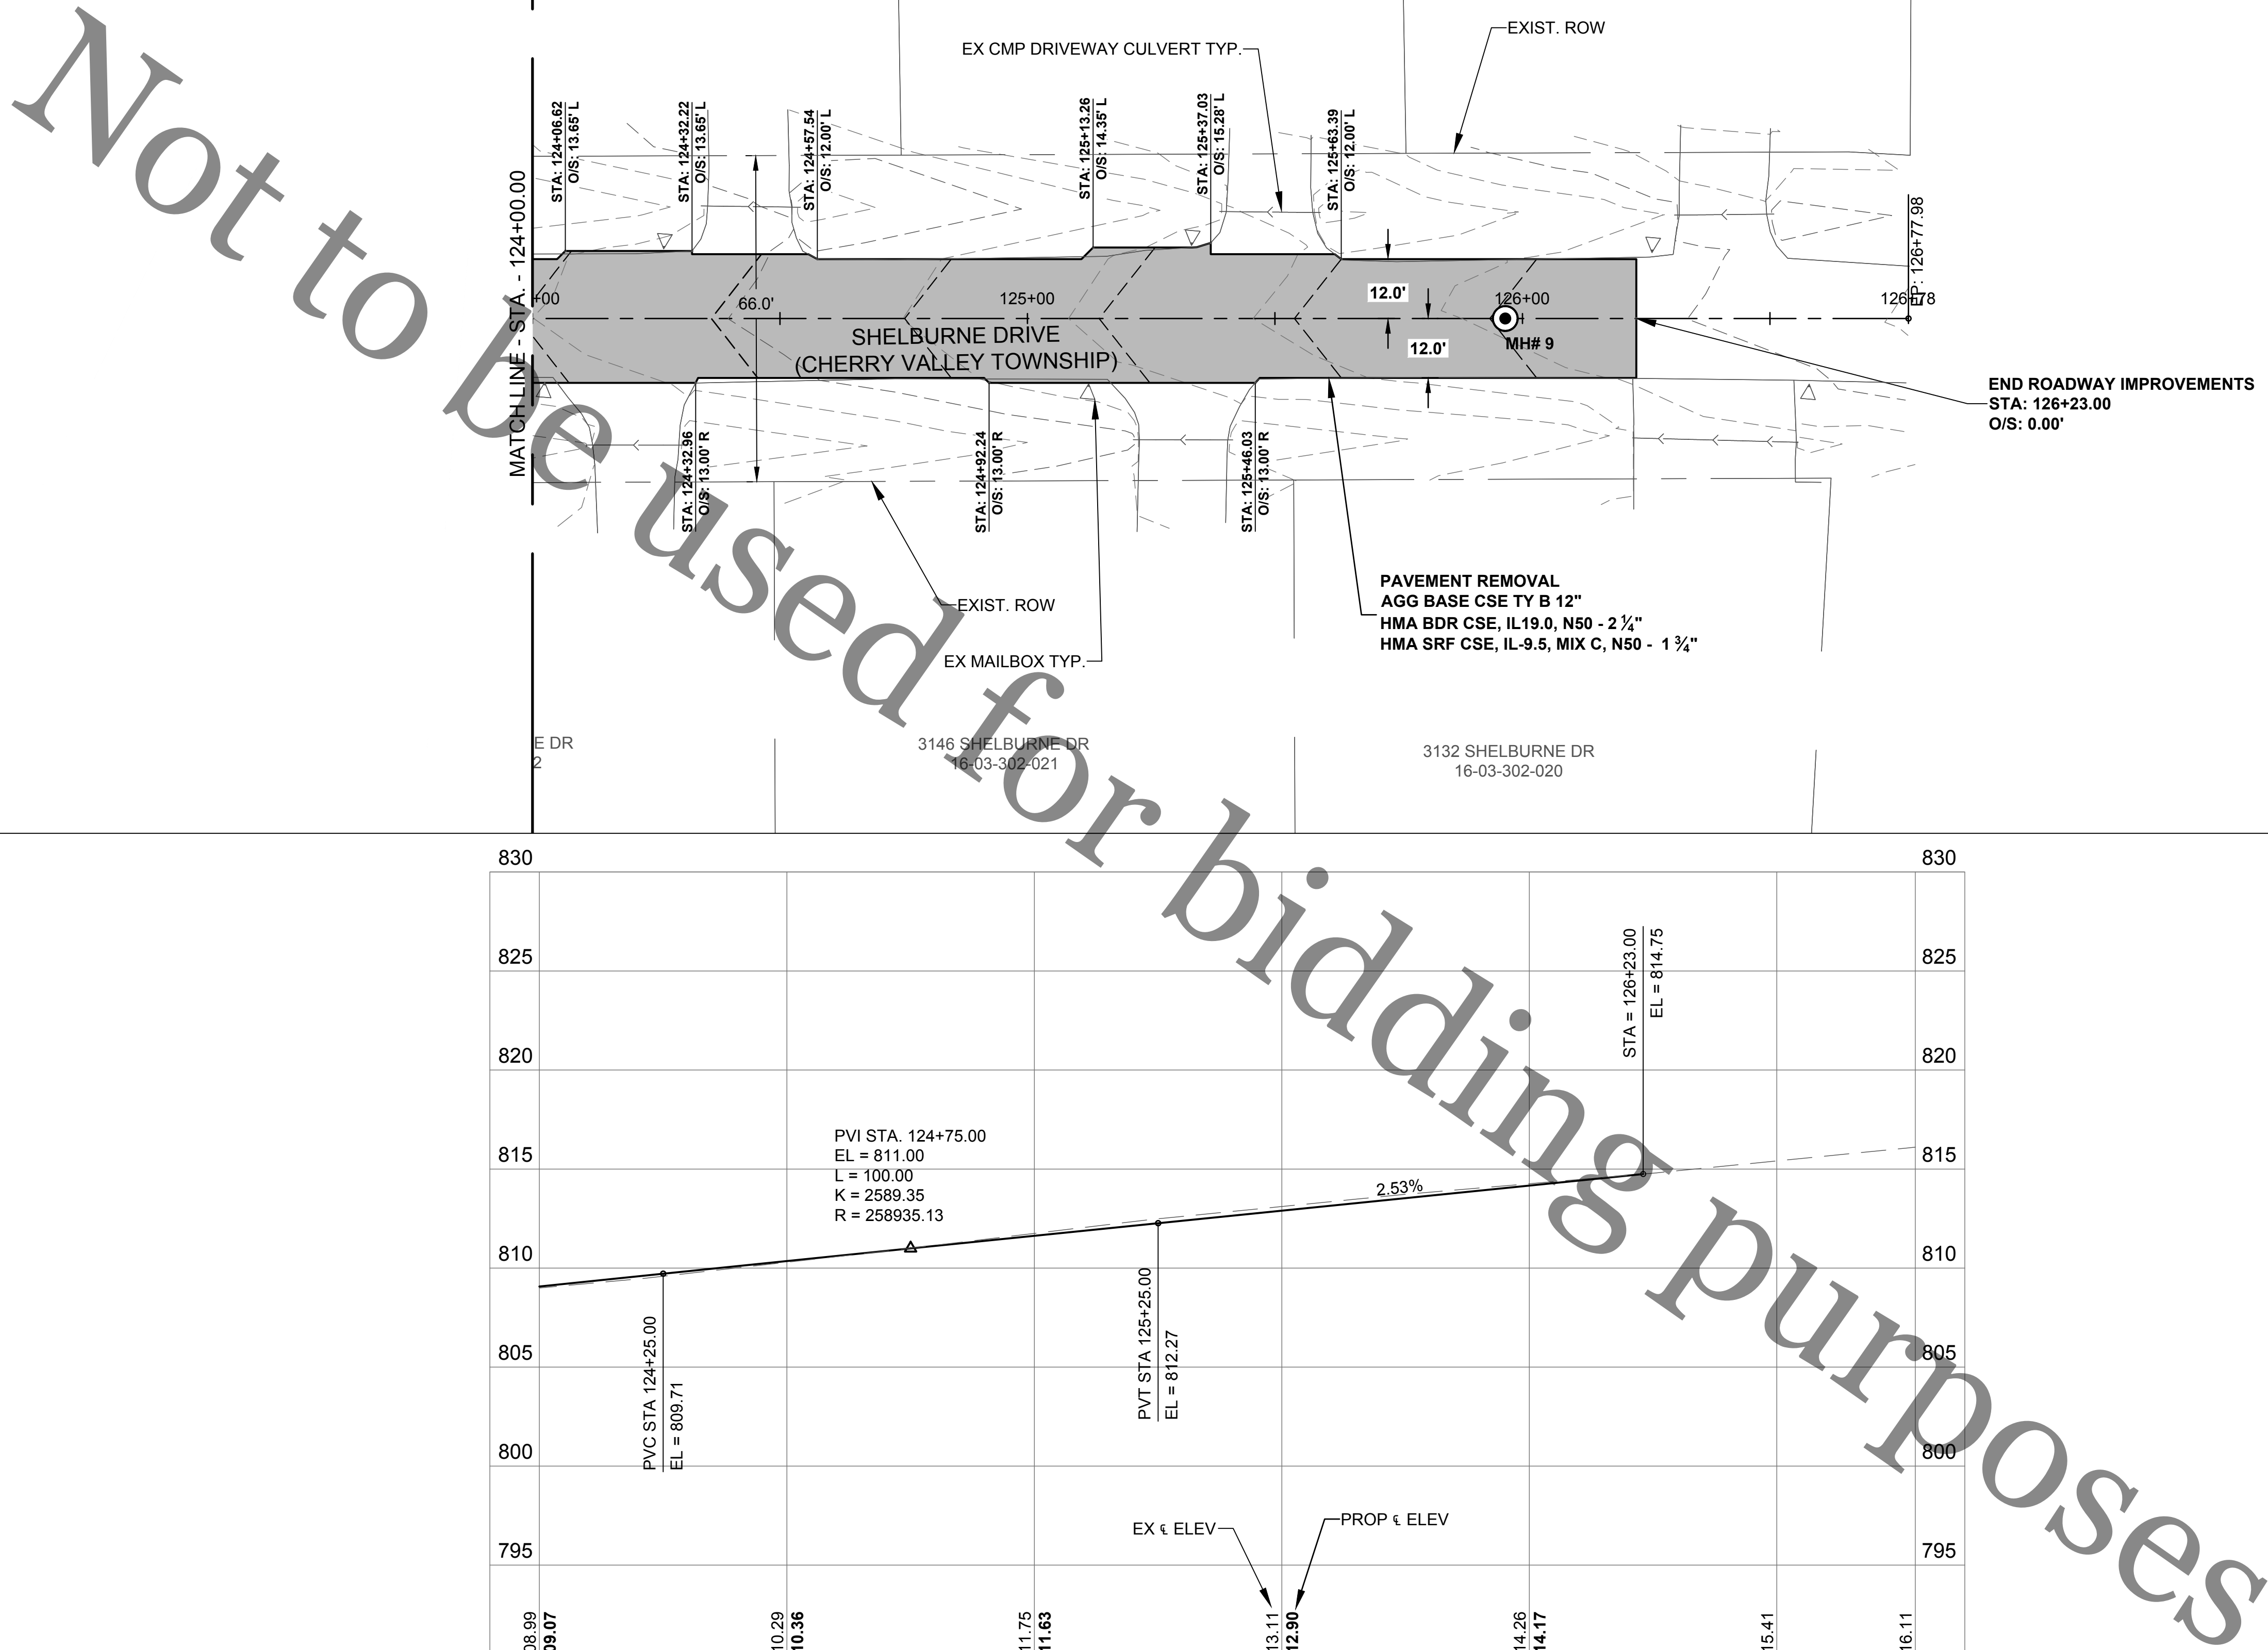

ROCK RIVER WATER
RECLAMATION DISTRICT
3501 KISHWAUKEE STREET
ROCKFORD, ILLINOIS 61109
(815) 387-7660

No.	DATE	REVISION	INT.

SHELBURNE DRIVE SANITARY SEWER EXTENSION
SPECIAL ASSESSMENT #135







ROADWAY IMPROVEMENTS STA 124+00.00 TO STA 126+77.98

FOR BID

Sheet No.
21 OF 34

Date
7/1/2020

file: I:\District Projects\Shelburne Dr SA 135\01 Design\Drawings\Shelburne Dr - Roadway Sections.dwg

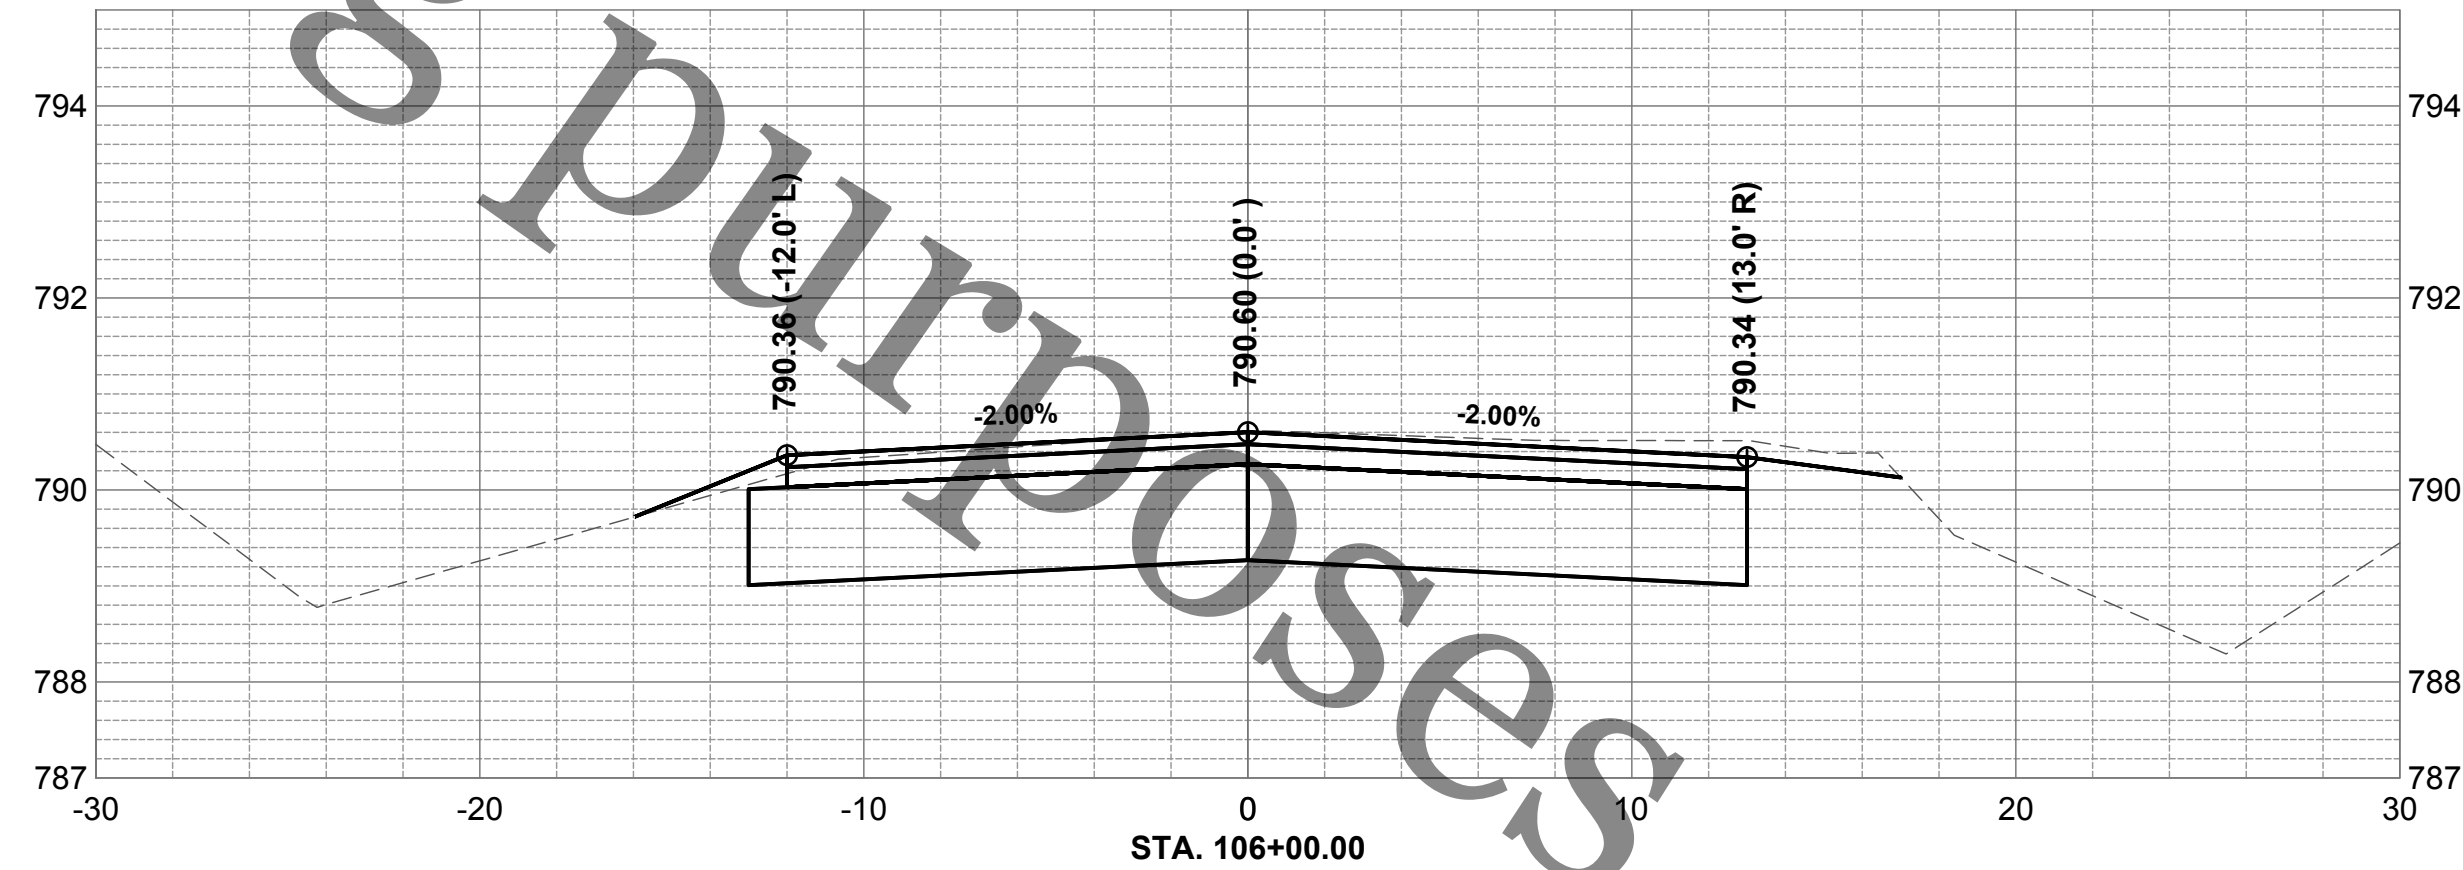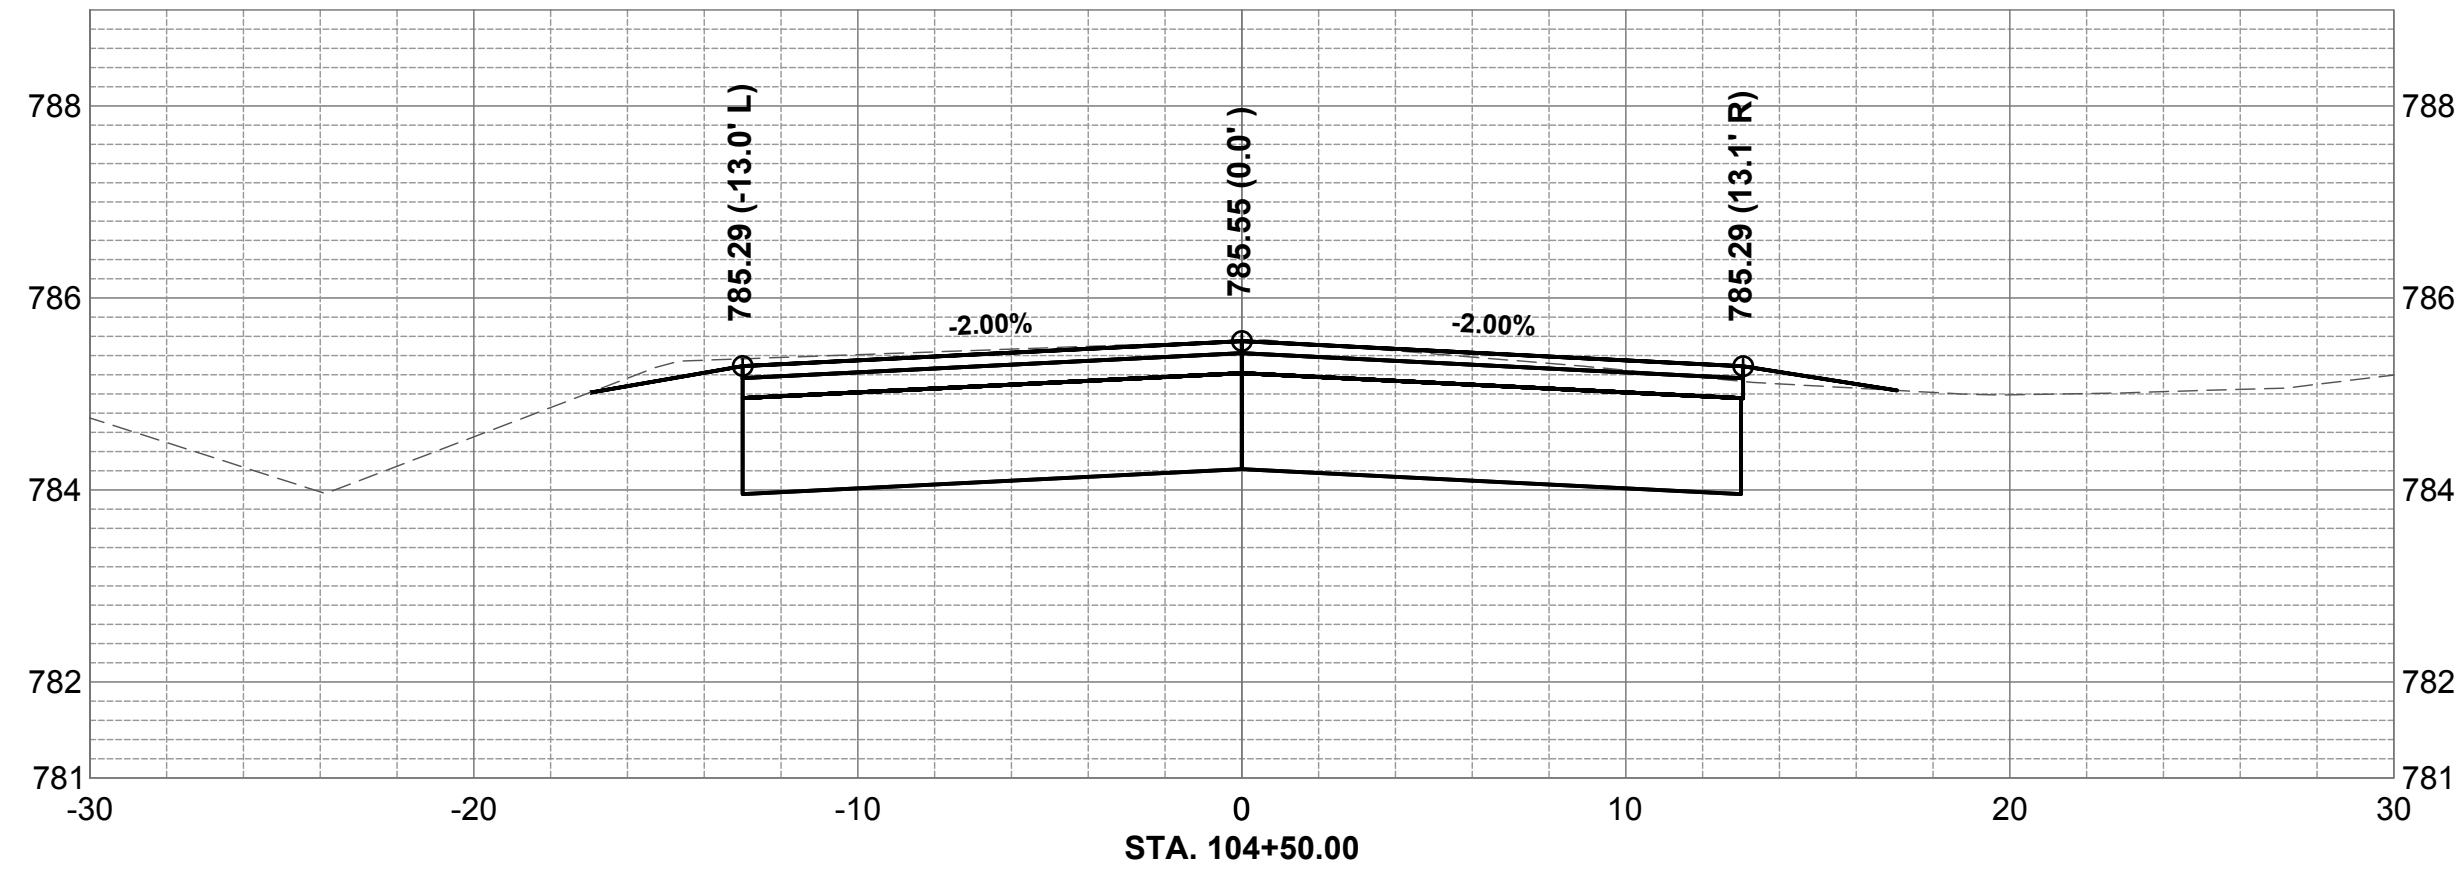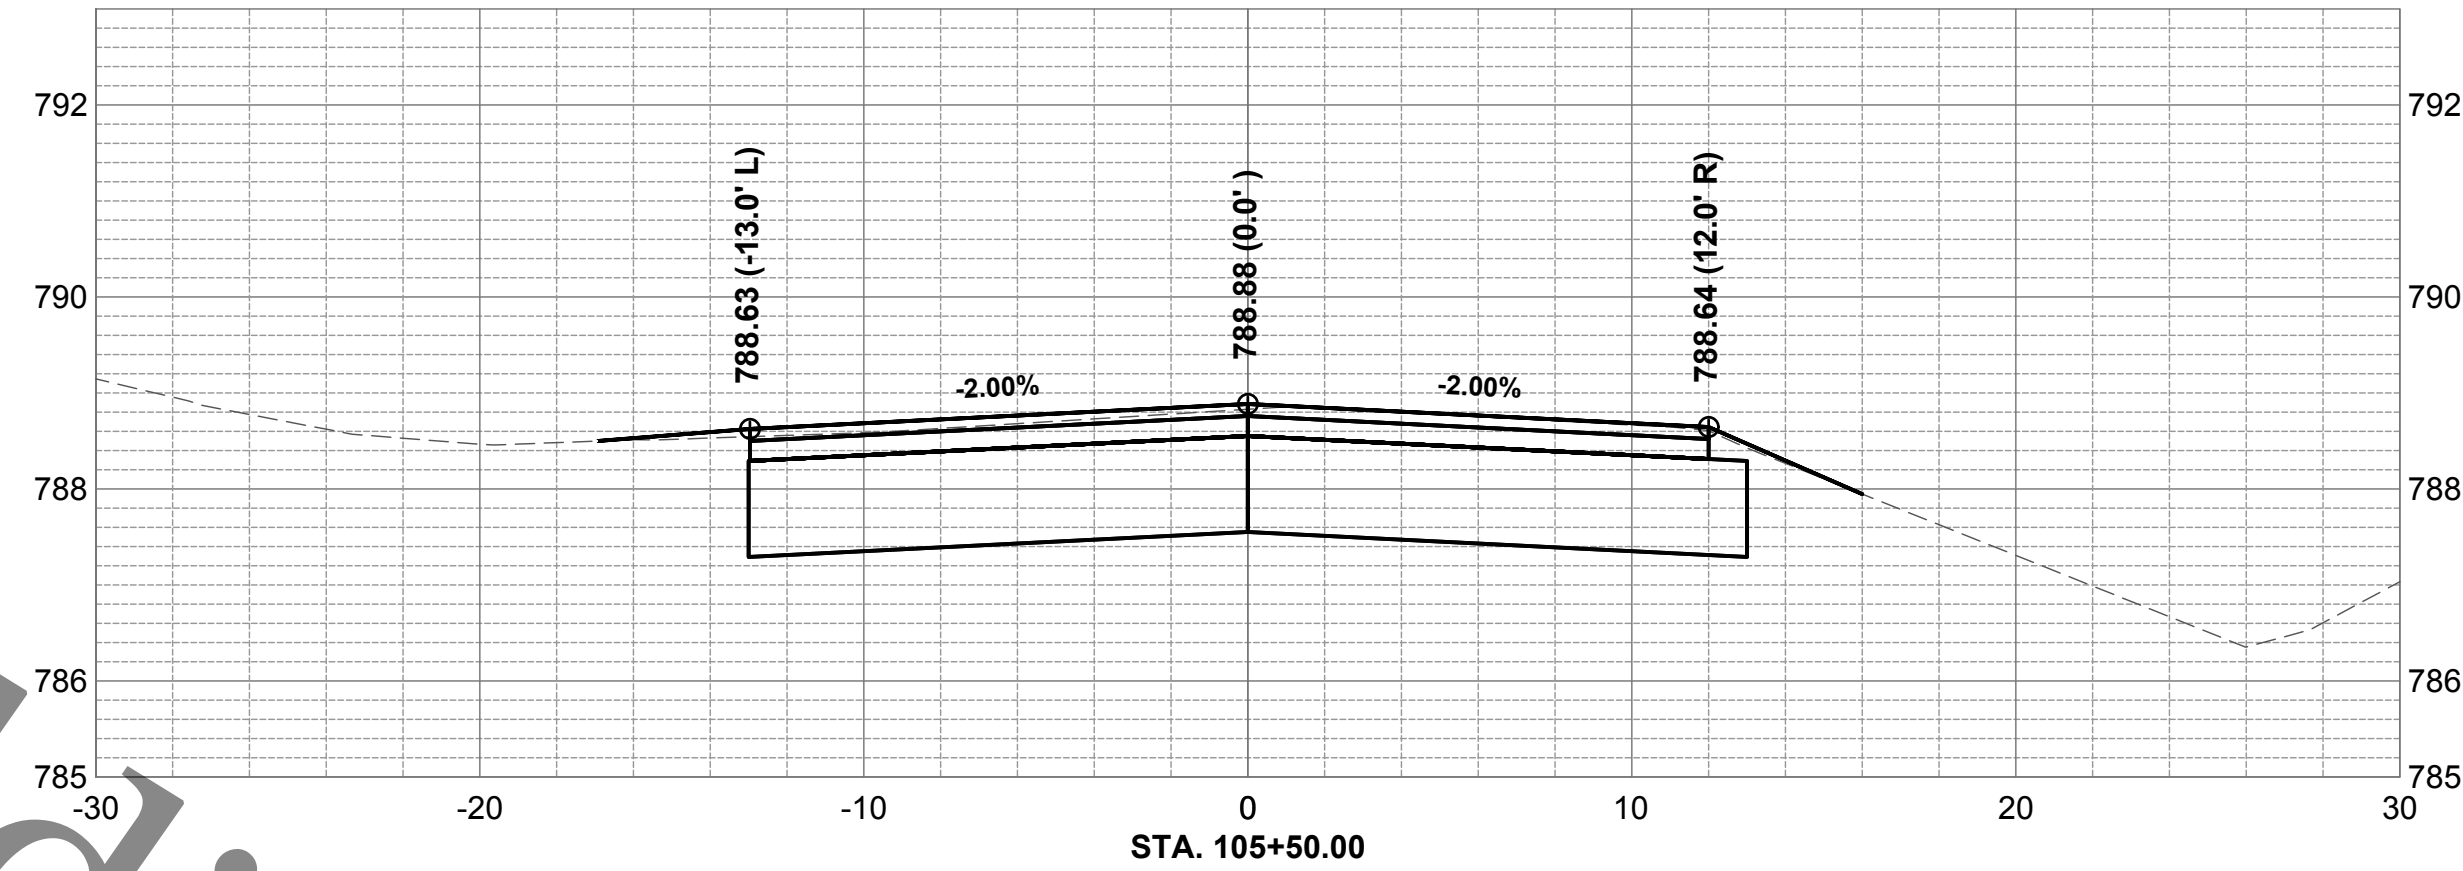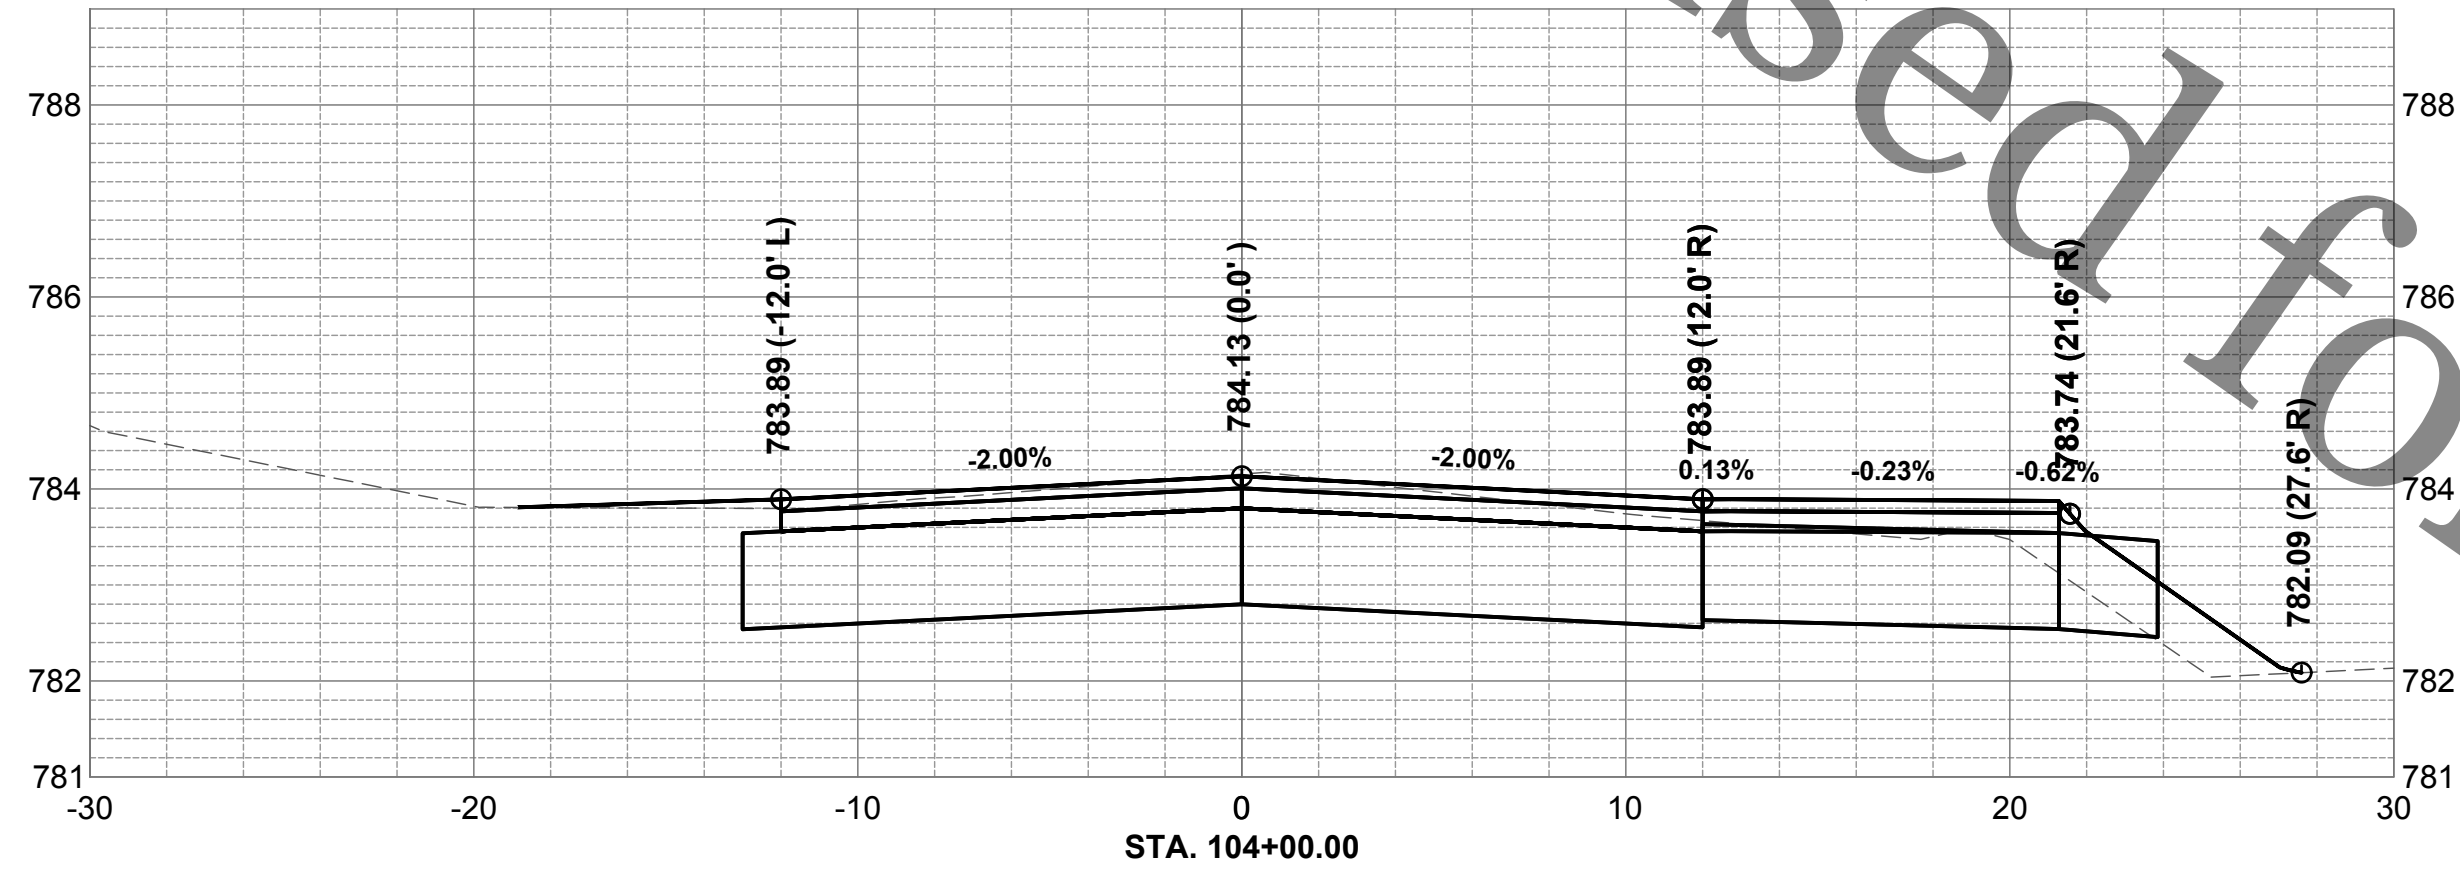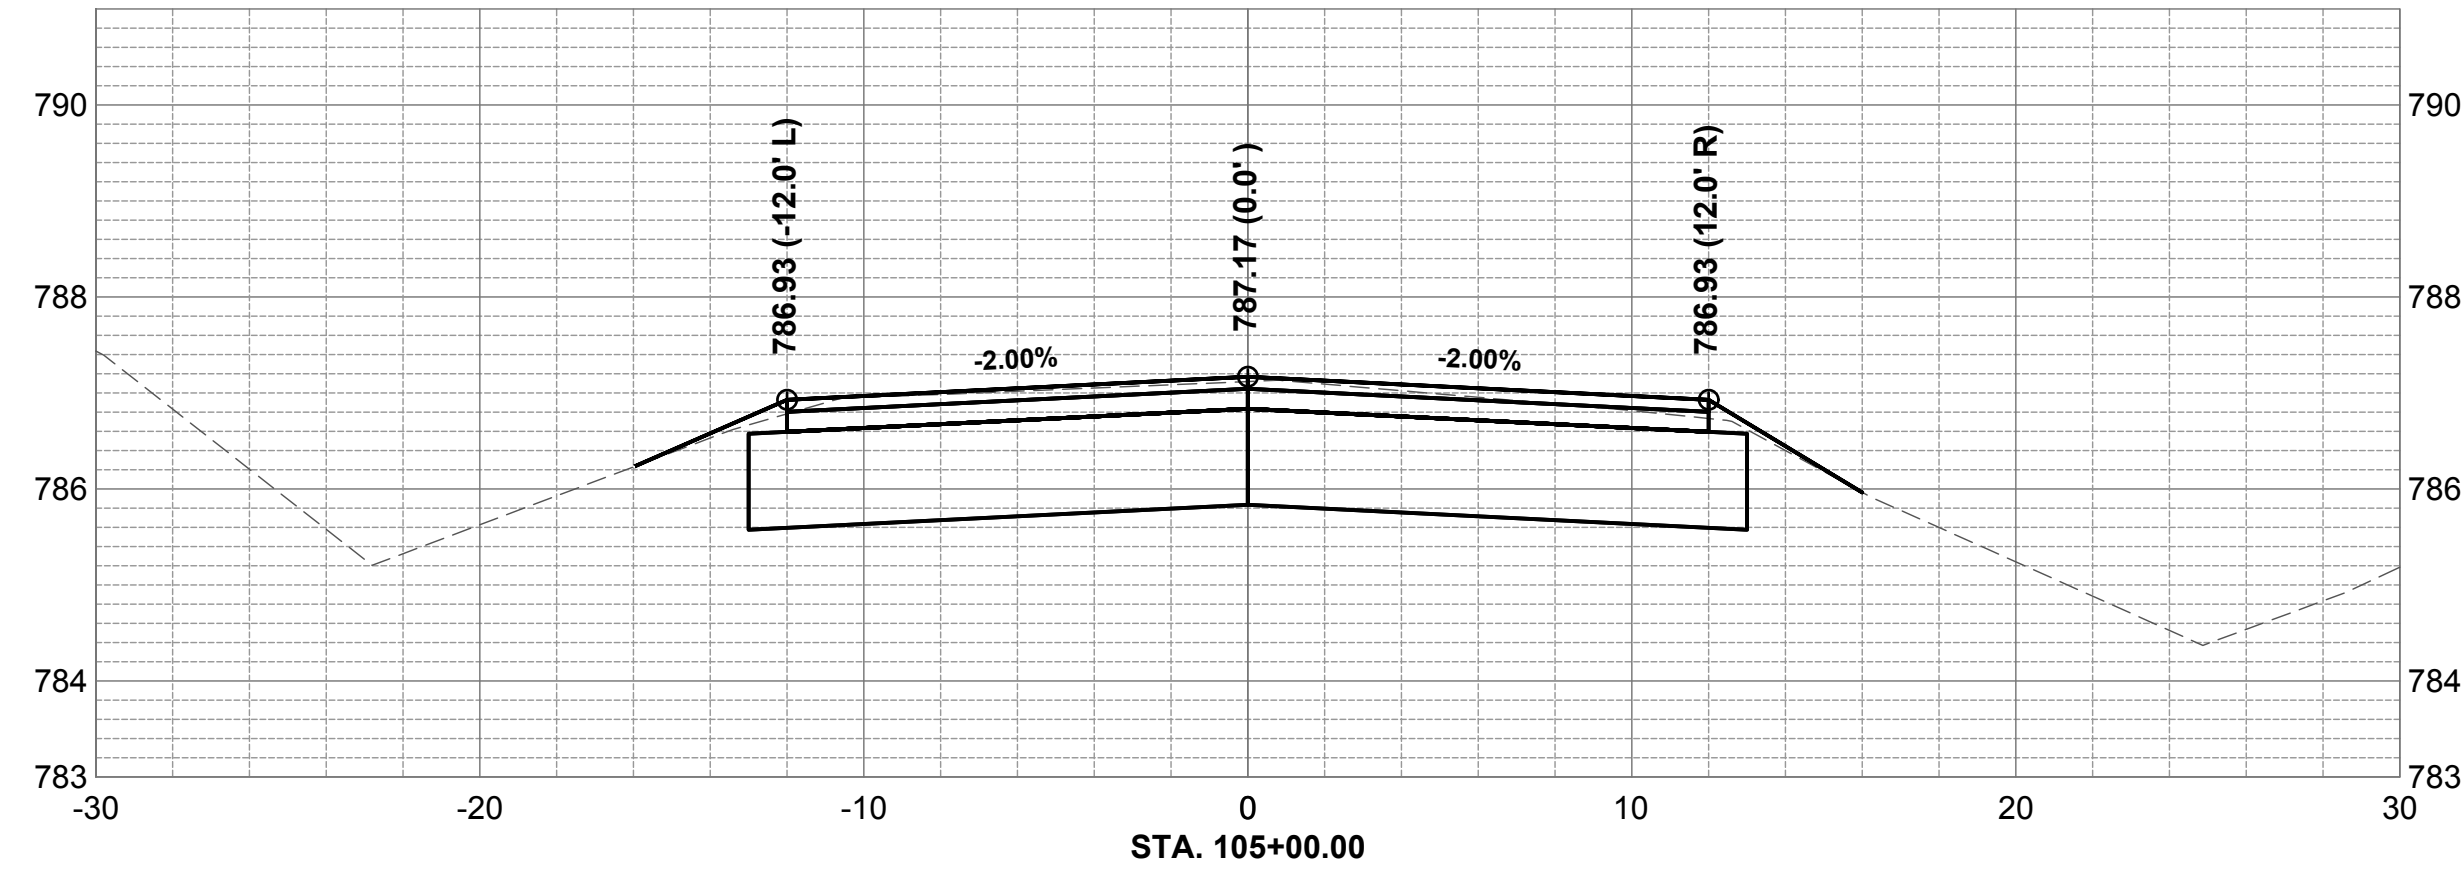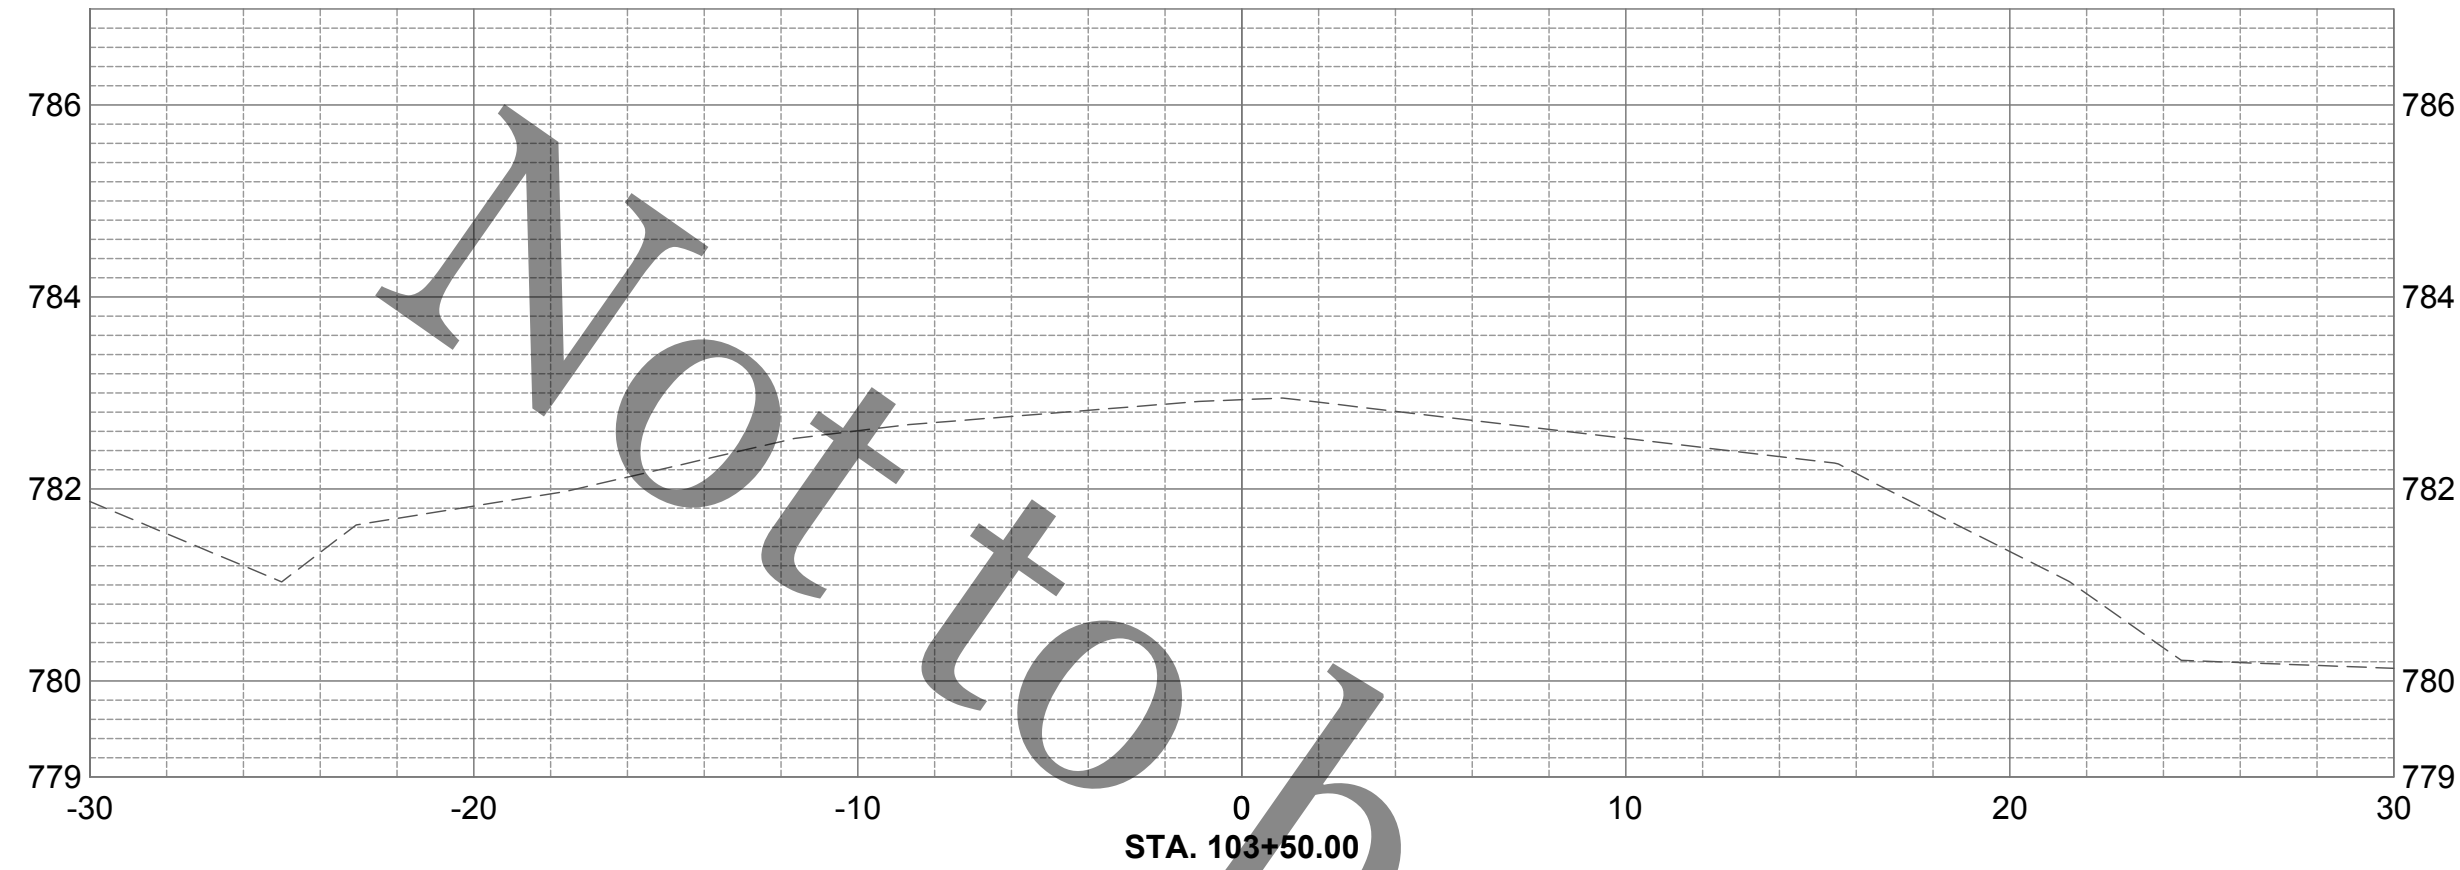

ROCK RIVER WATER
RECLAMATION DISTRICT
3501 KISHWAUKEE STREET
ROCKFORD, ILLINOIS 61109
(815) 387-7660

No.	DATE	REVISION	INT.

SHELBURNE DRIVE SANITARY SEWER EXTENSION
SPECIAL ASSESSMENT #135







SHELBURNE DRIVE CROSS SECTIONS STA 103+50 TO 106+00

FOR BID

Sheet No.
22 OF 34

Date
7/1/2020

file: I:\District Projects\Shelburne Dr SA 135\01 Design\Drawings\Shelburne Dr - Roadway Sections.dwg

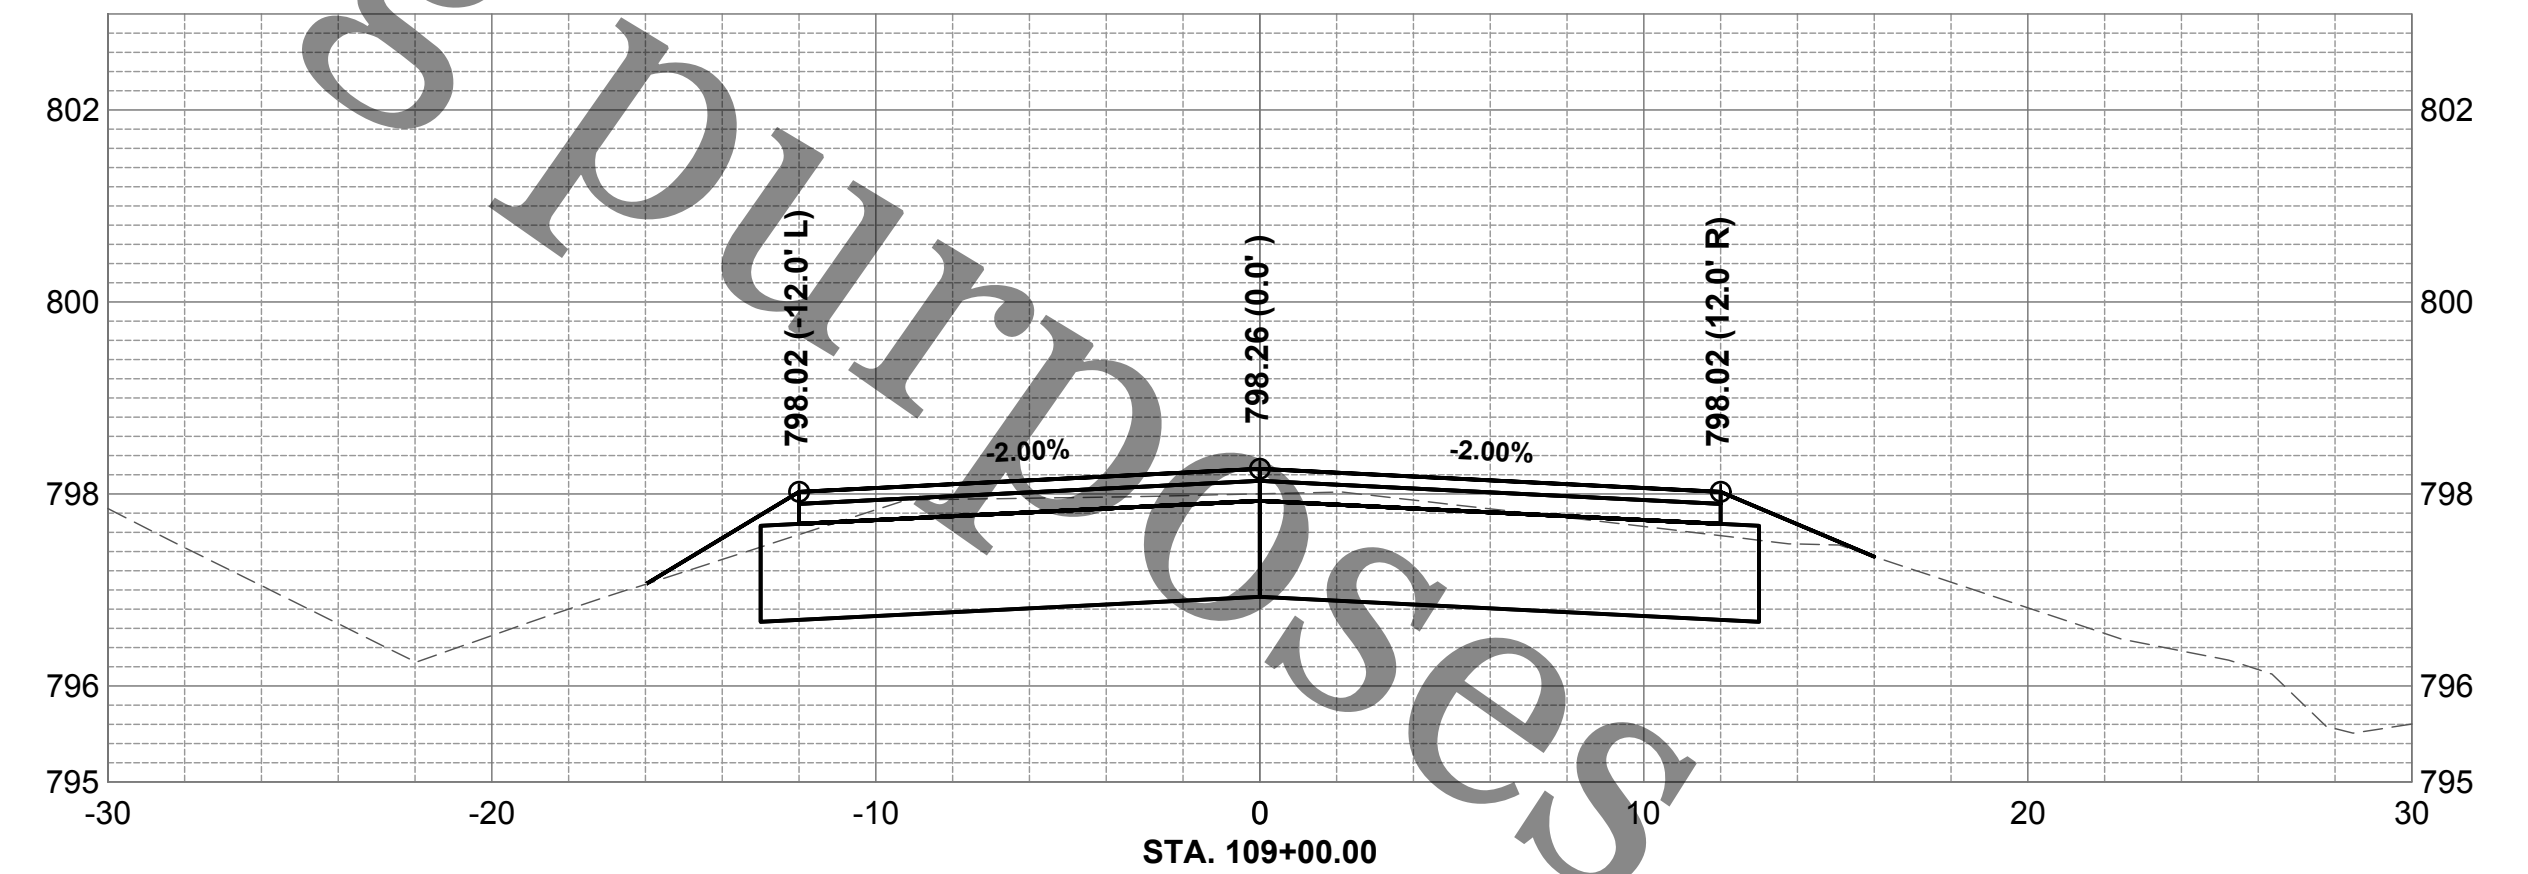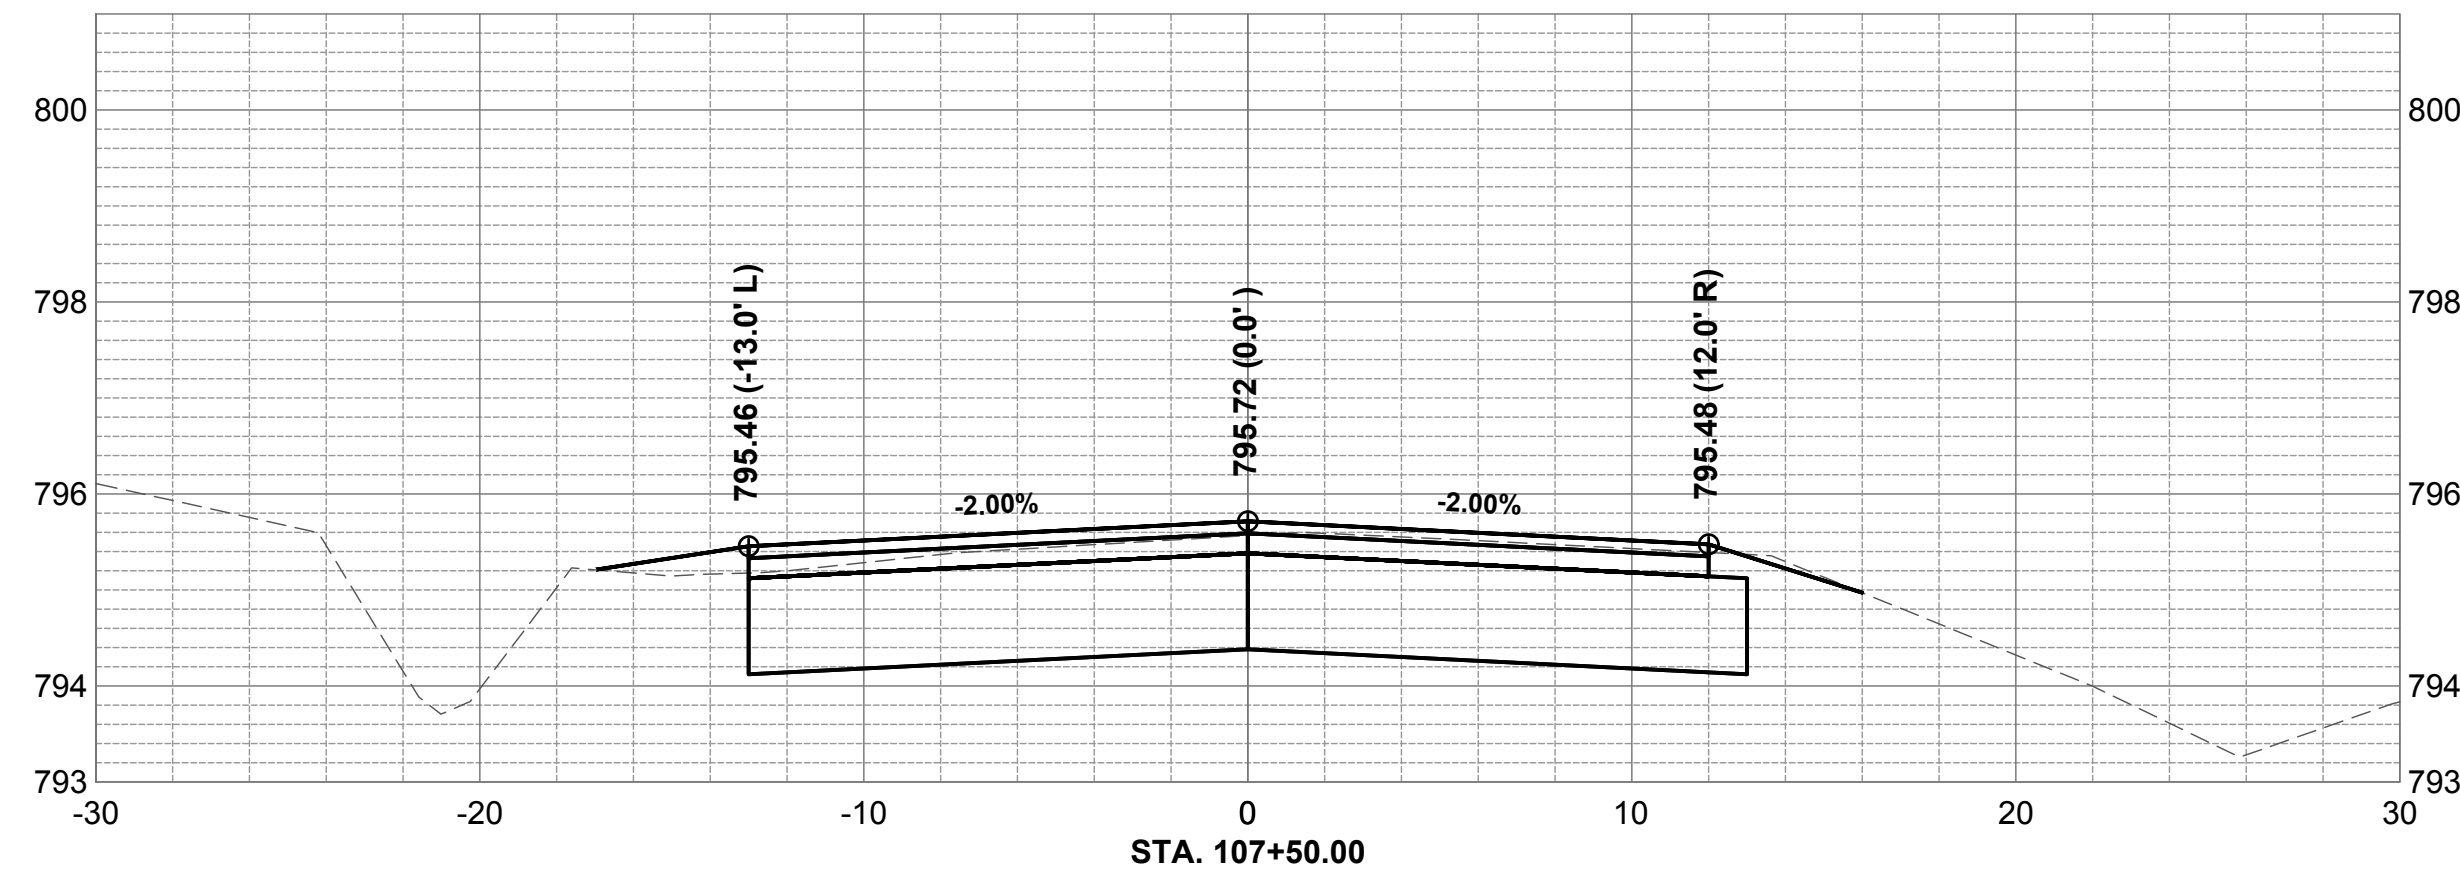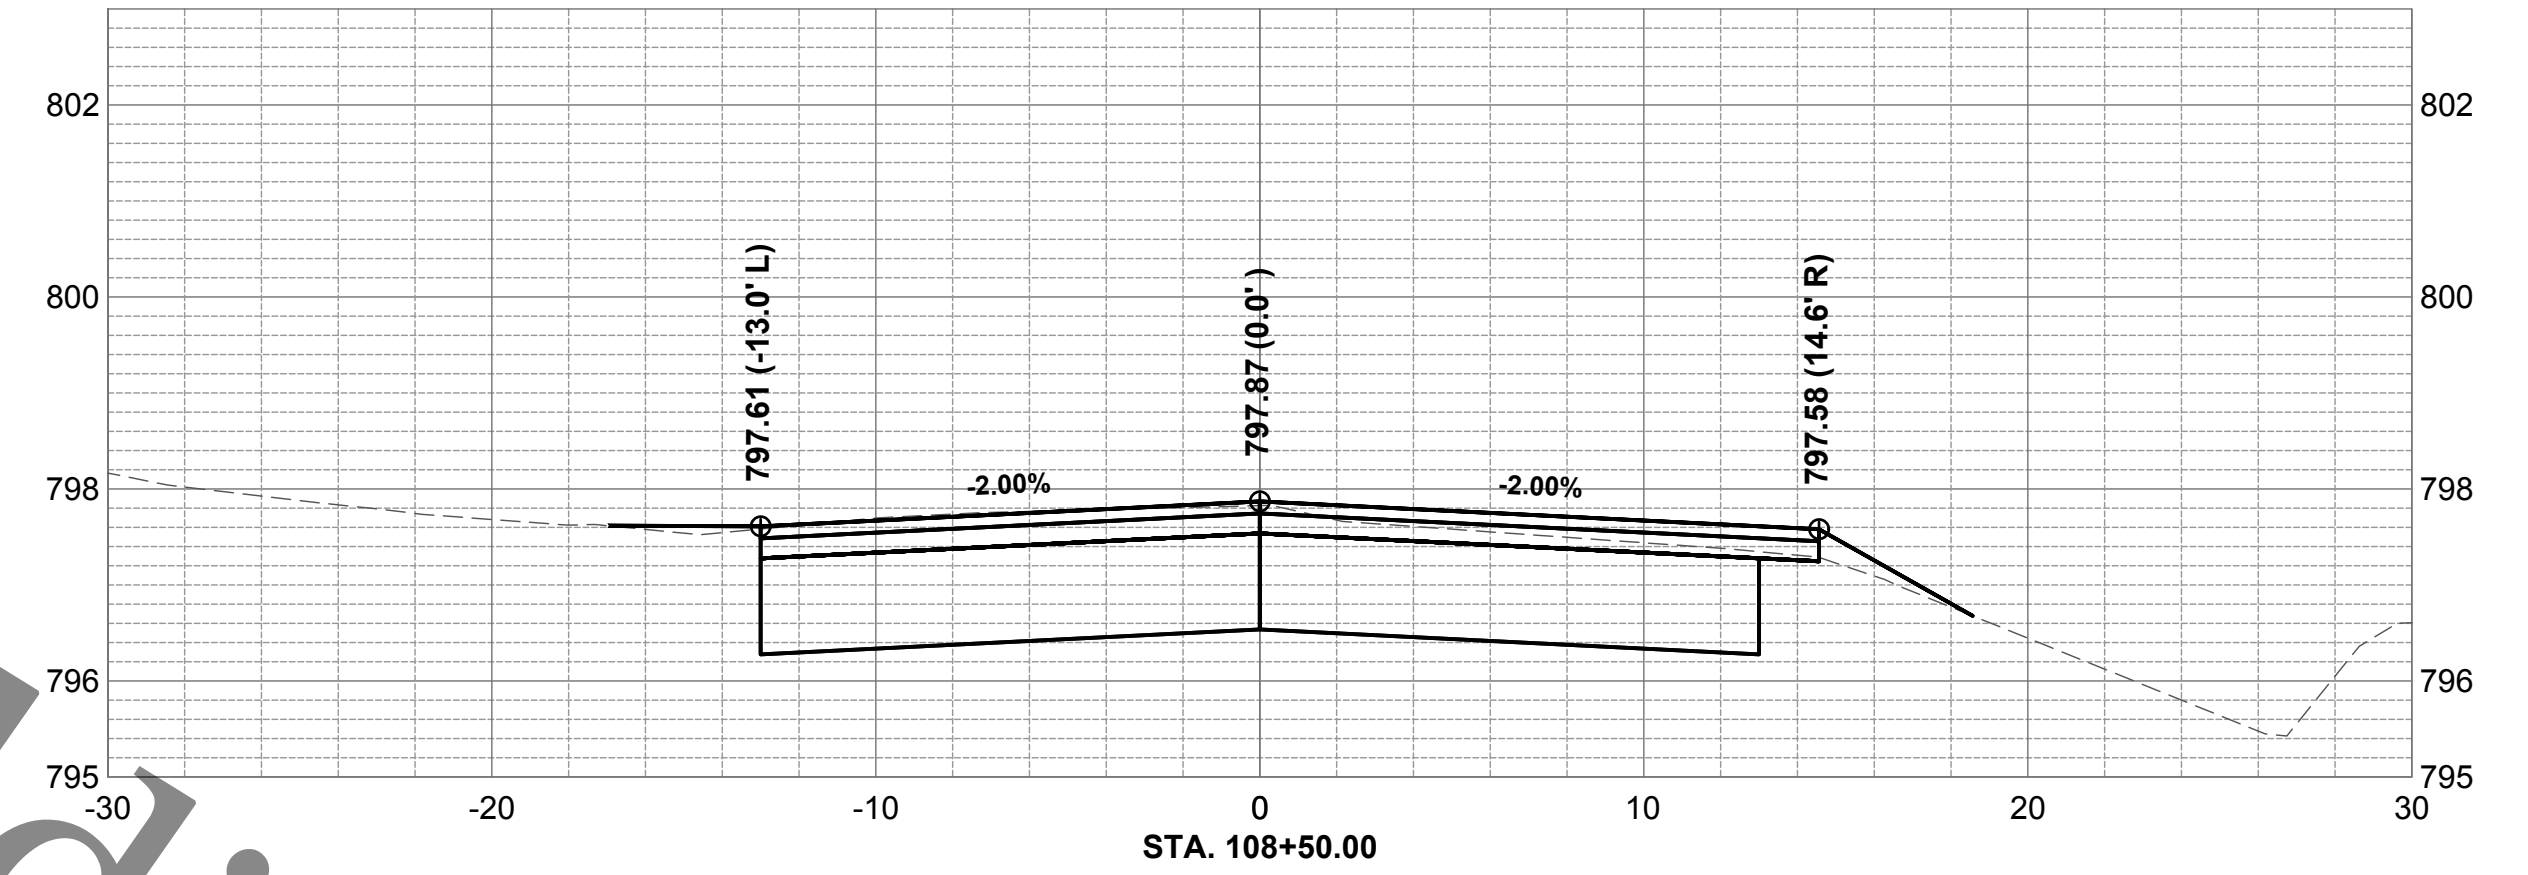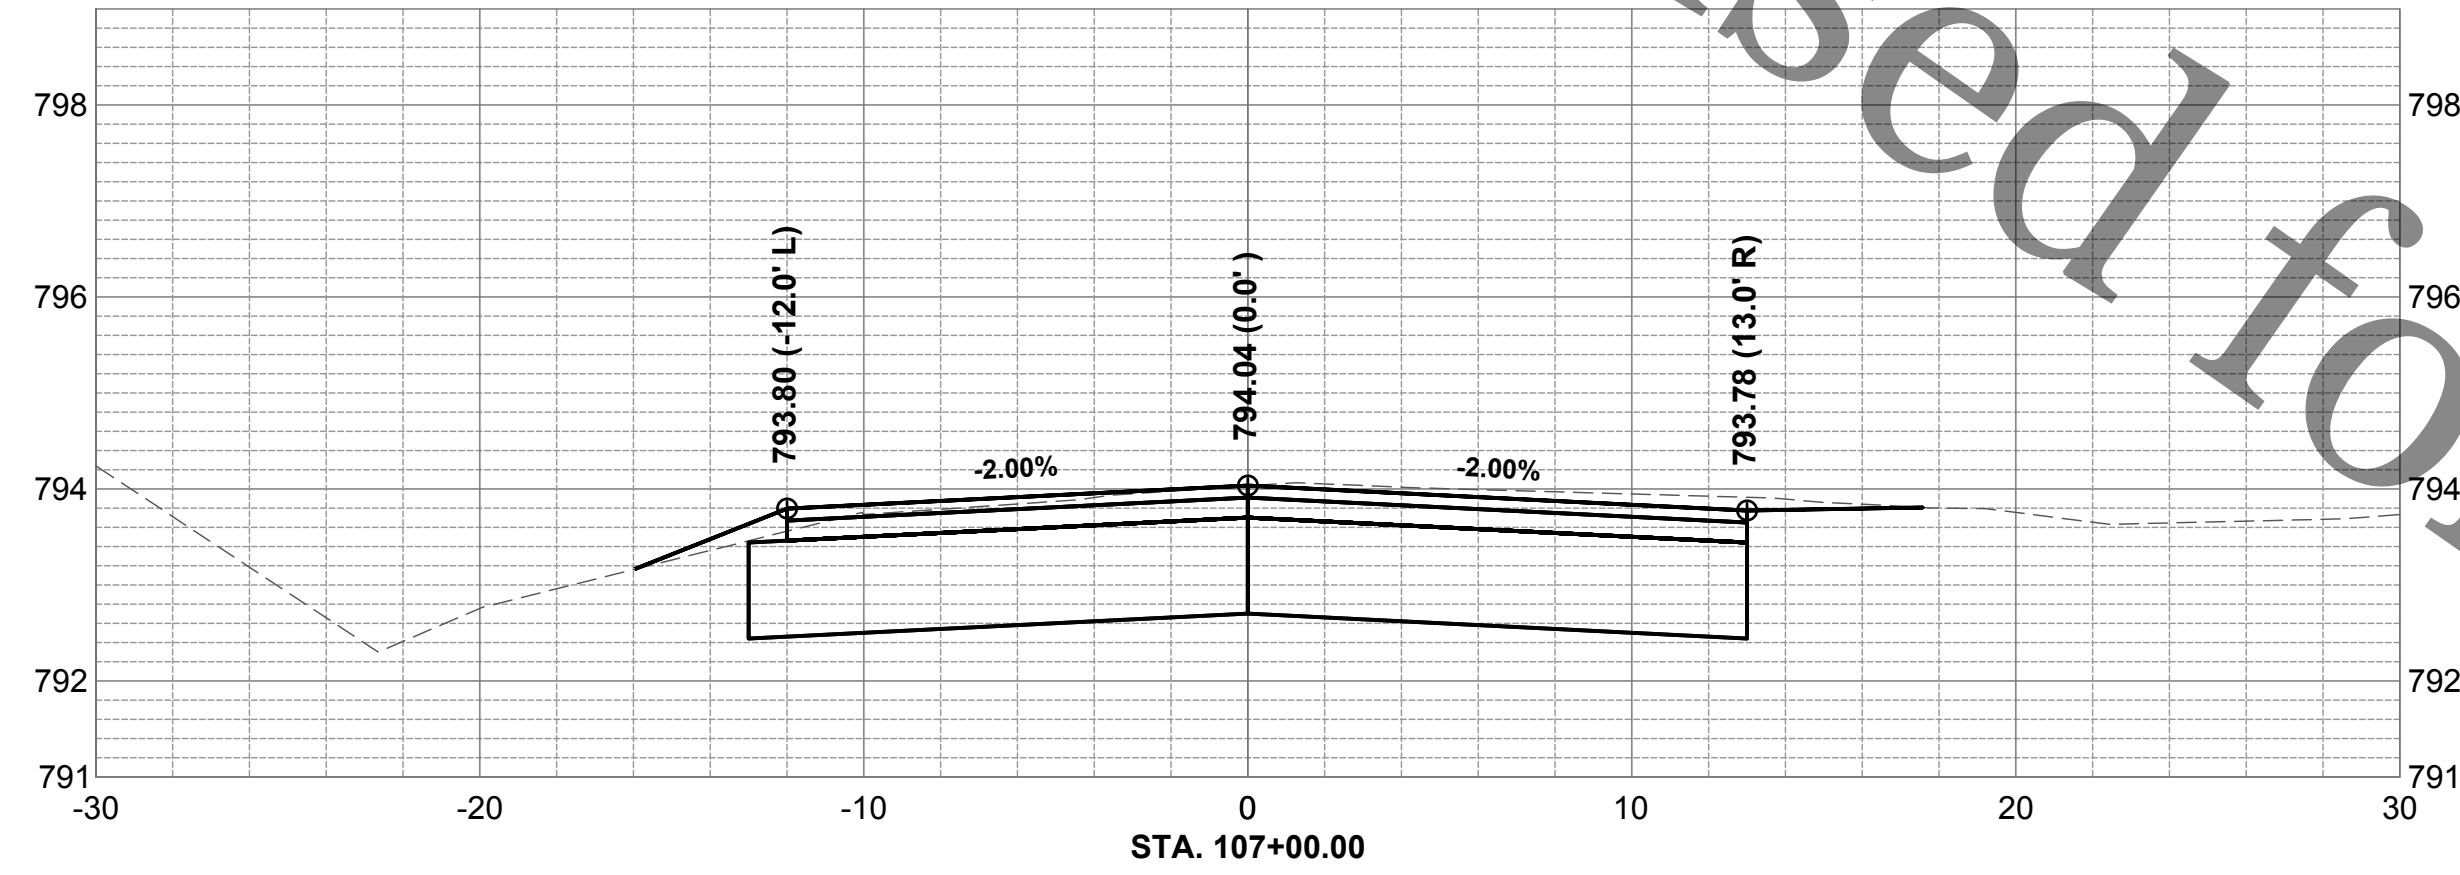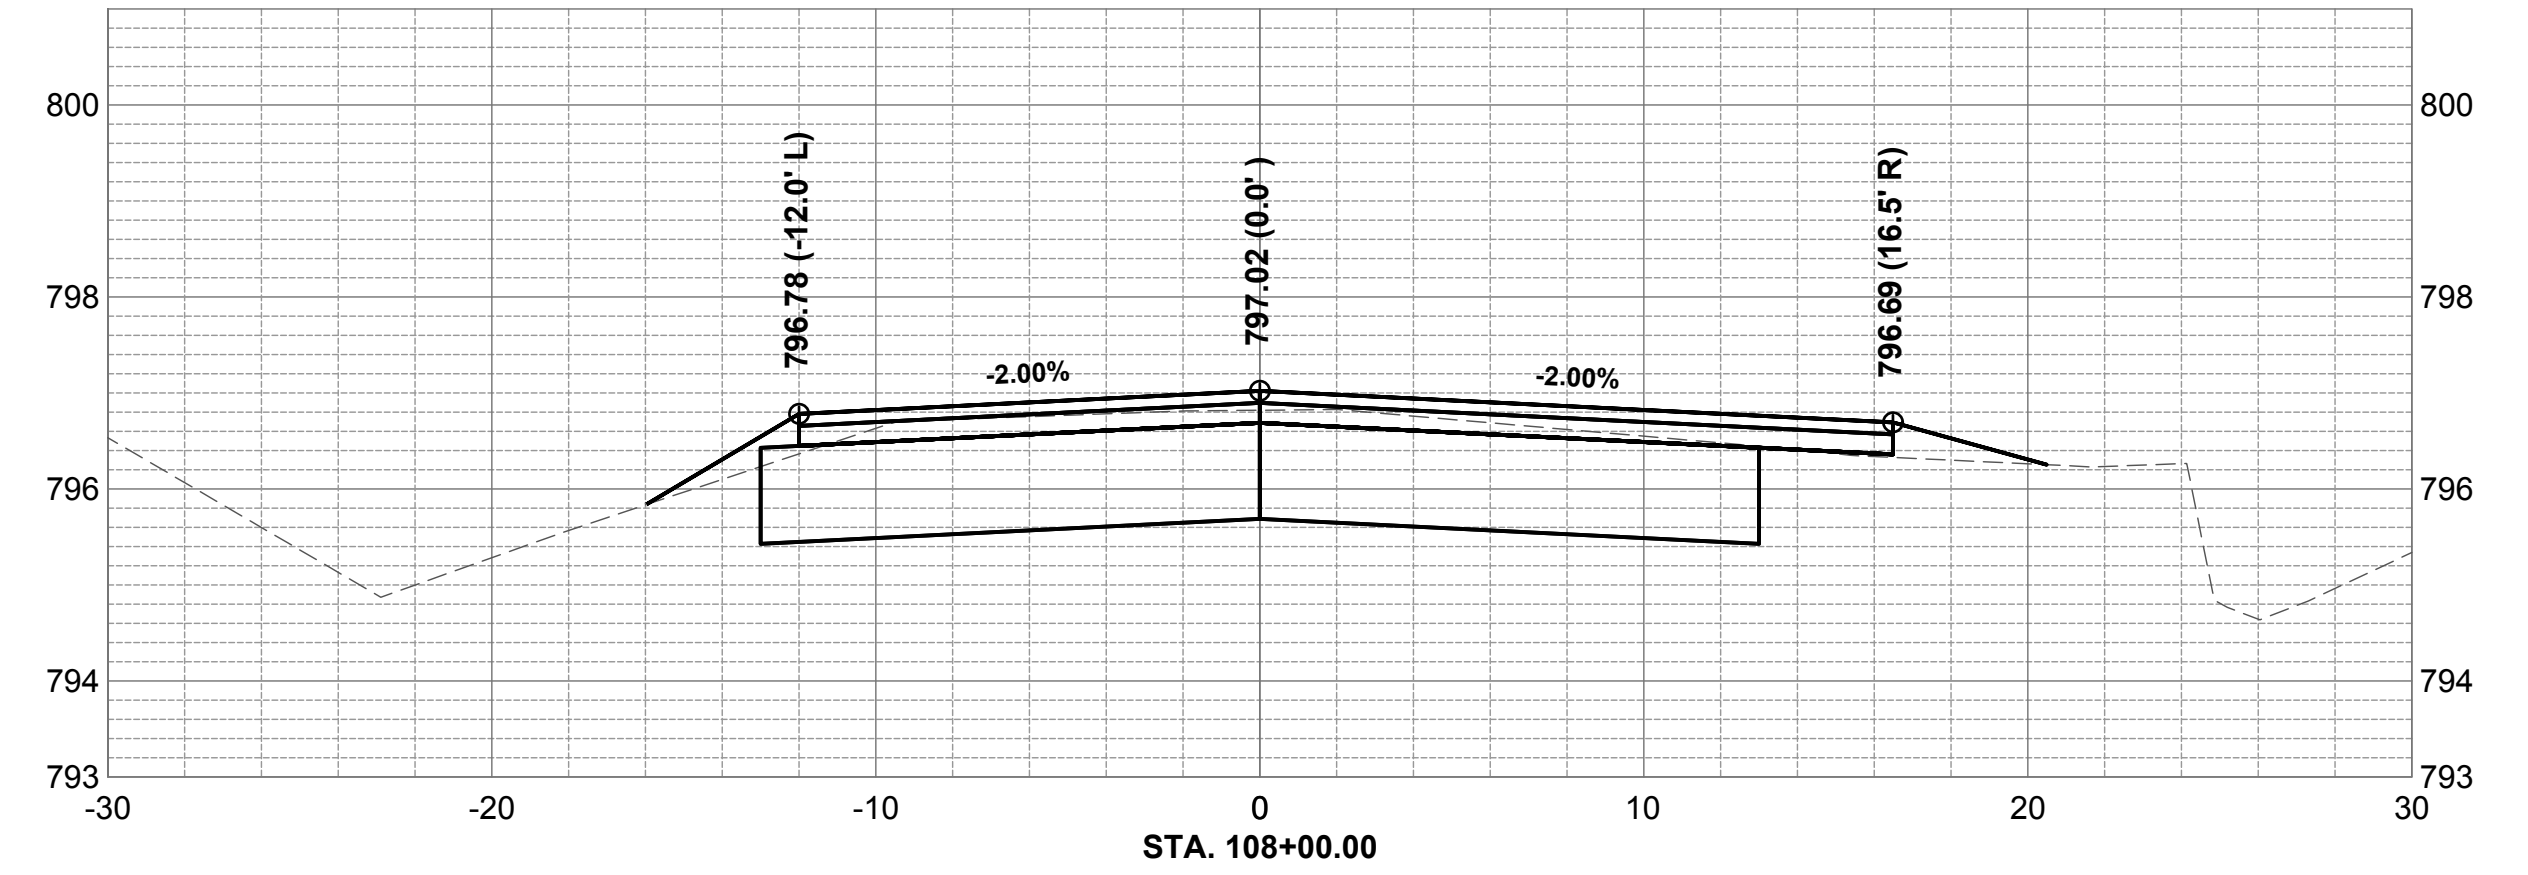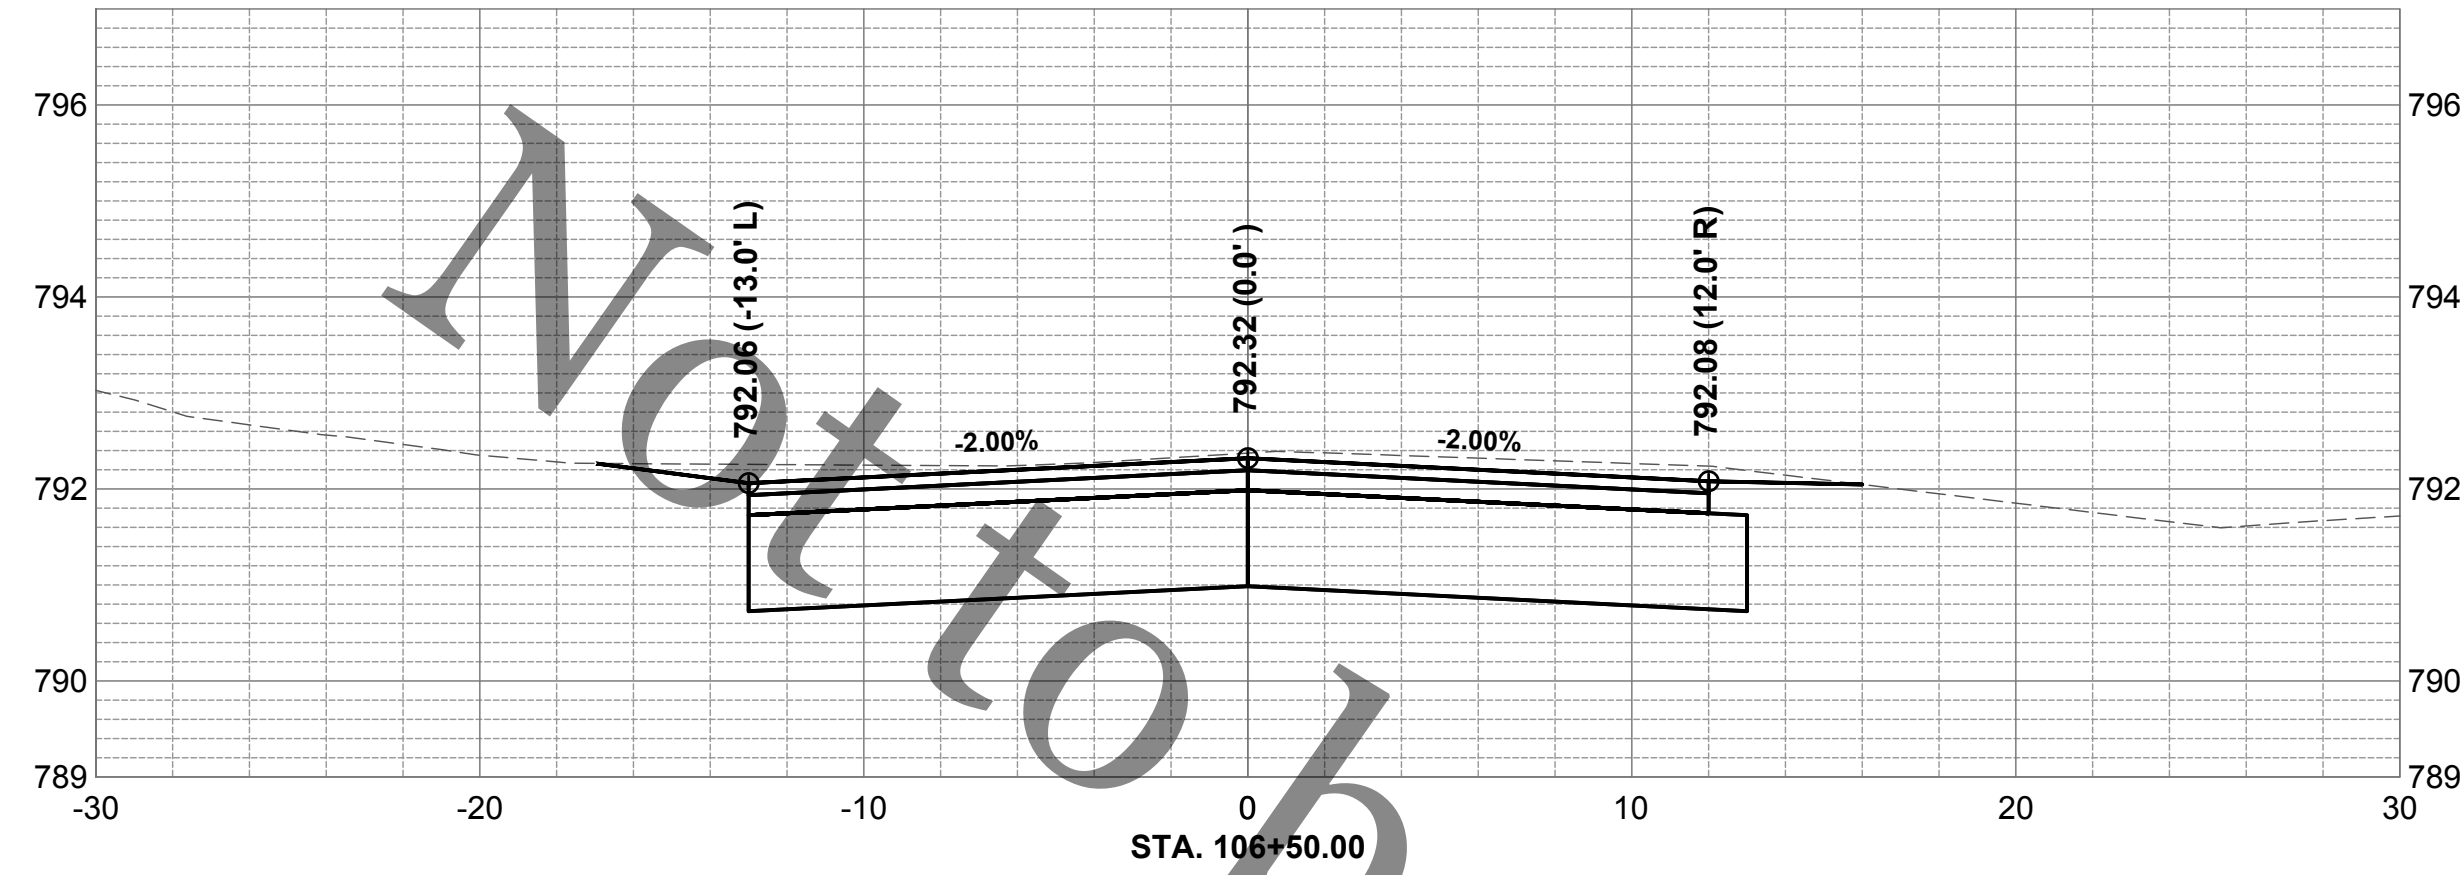

ROCK RIVER WATER
RECLAMATION DISTRICT
3501 KISHWAUKEE STREET
ROCKFORD, ILLINOIS 61109
(815) 387-7660







No.	DATE	REVISION	INT.

SHELBURNE DRIVE SANITARY SEWER EXTENSION
SPECIAL ASSESSMENT #135

SHELBURNE DRIVE CROSS SECTIONS STA 106+50 TO 109+00

Sheet No.
23 OF 34
Date
7/1/2020
FOR BID

file: I:\District Projects\Shelburne Dr SA 135\01 Design\Drawings\Shelburne Dr - Roadway Sections.dwg

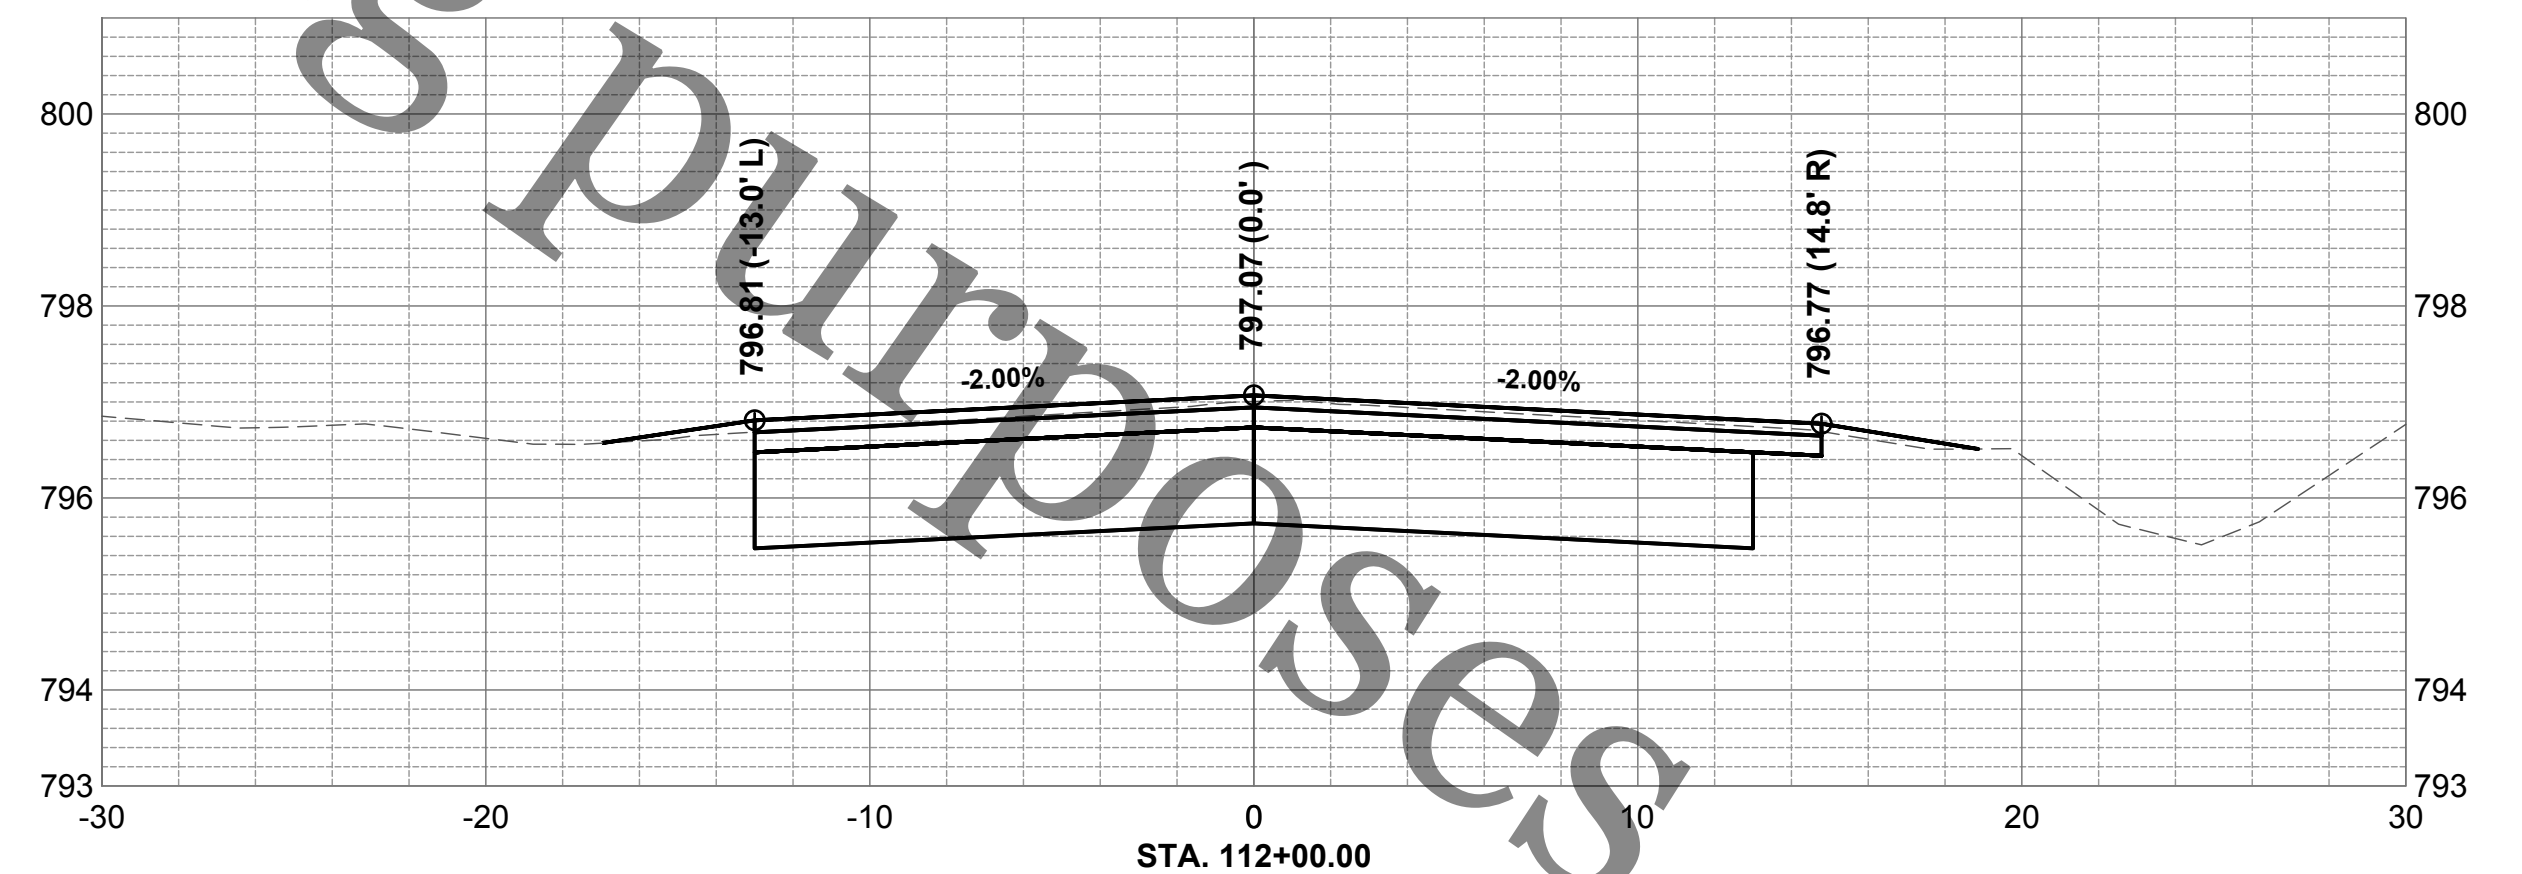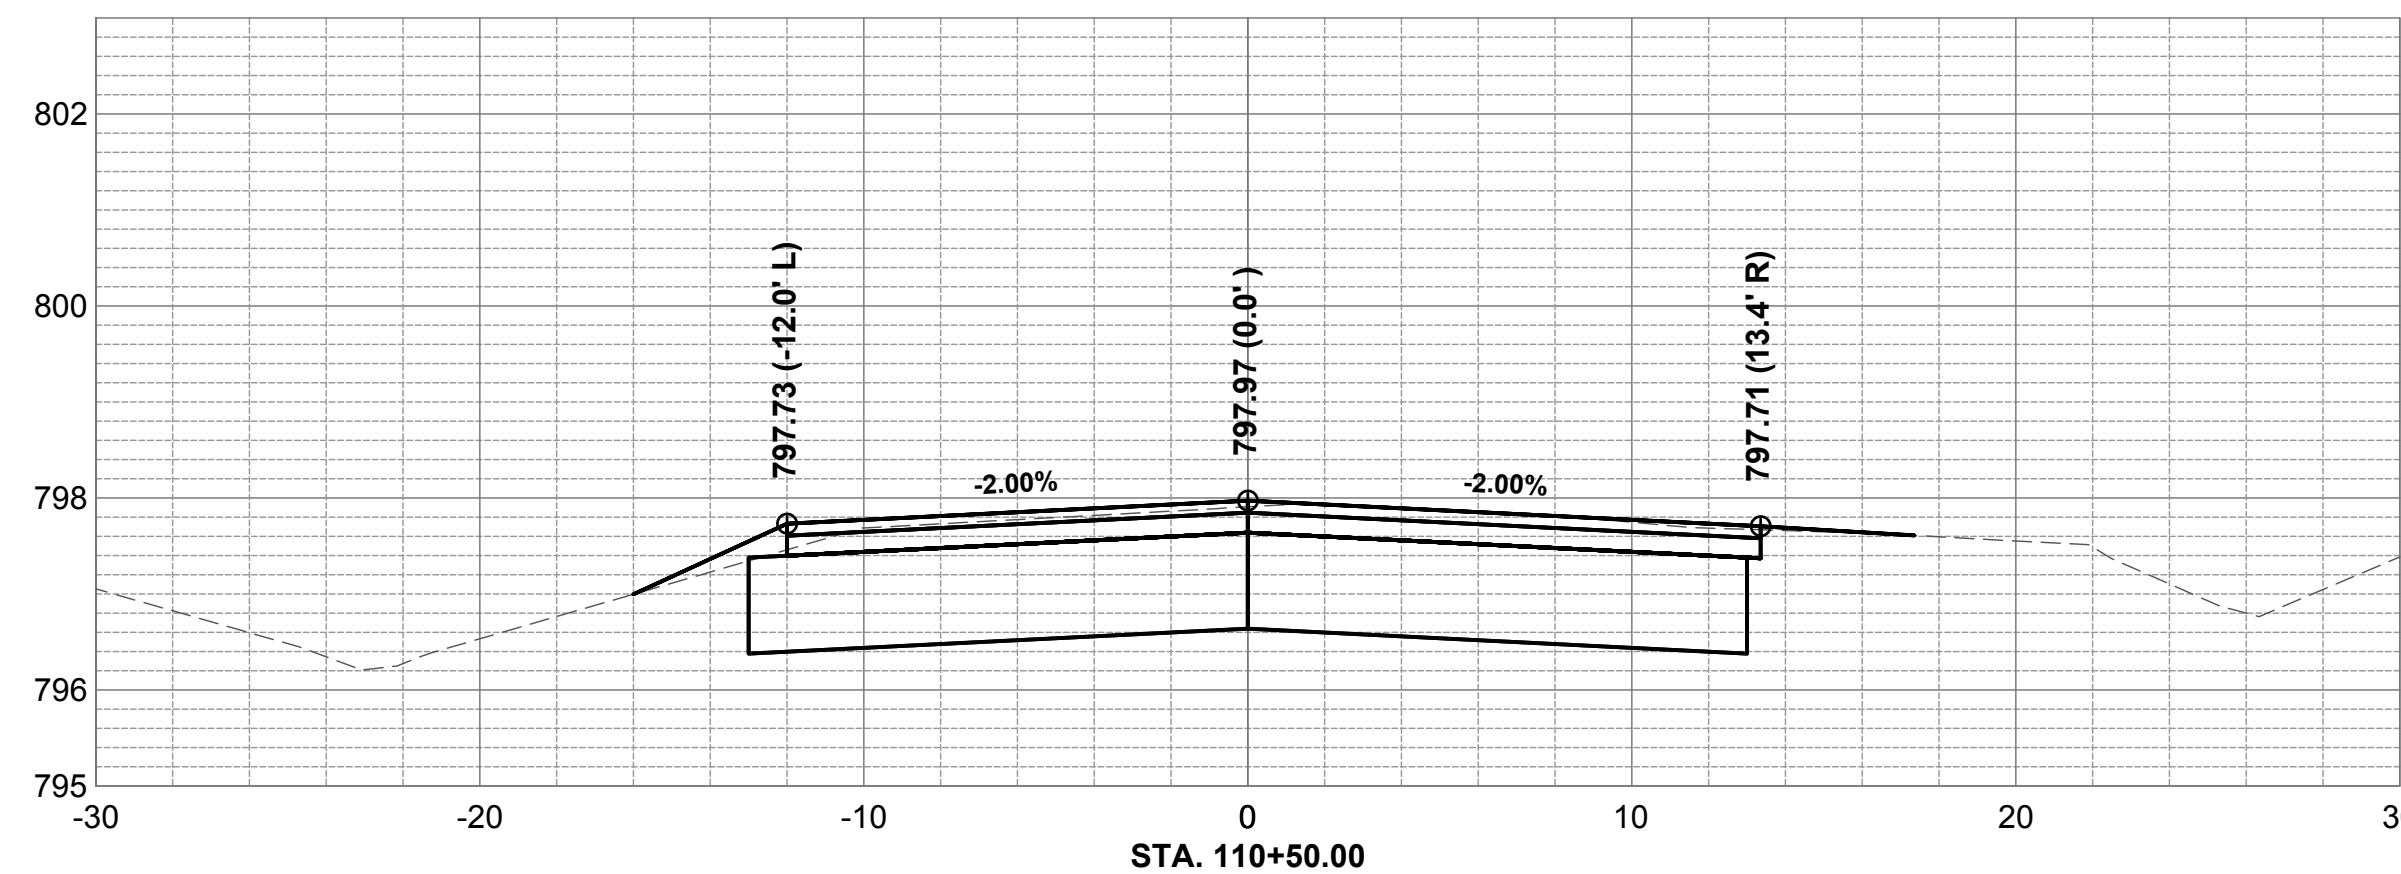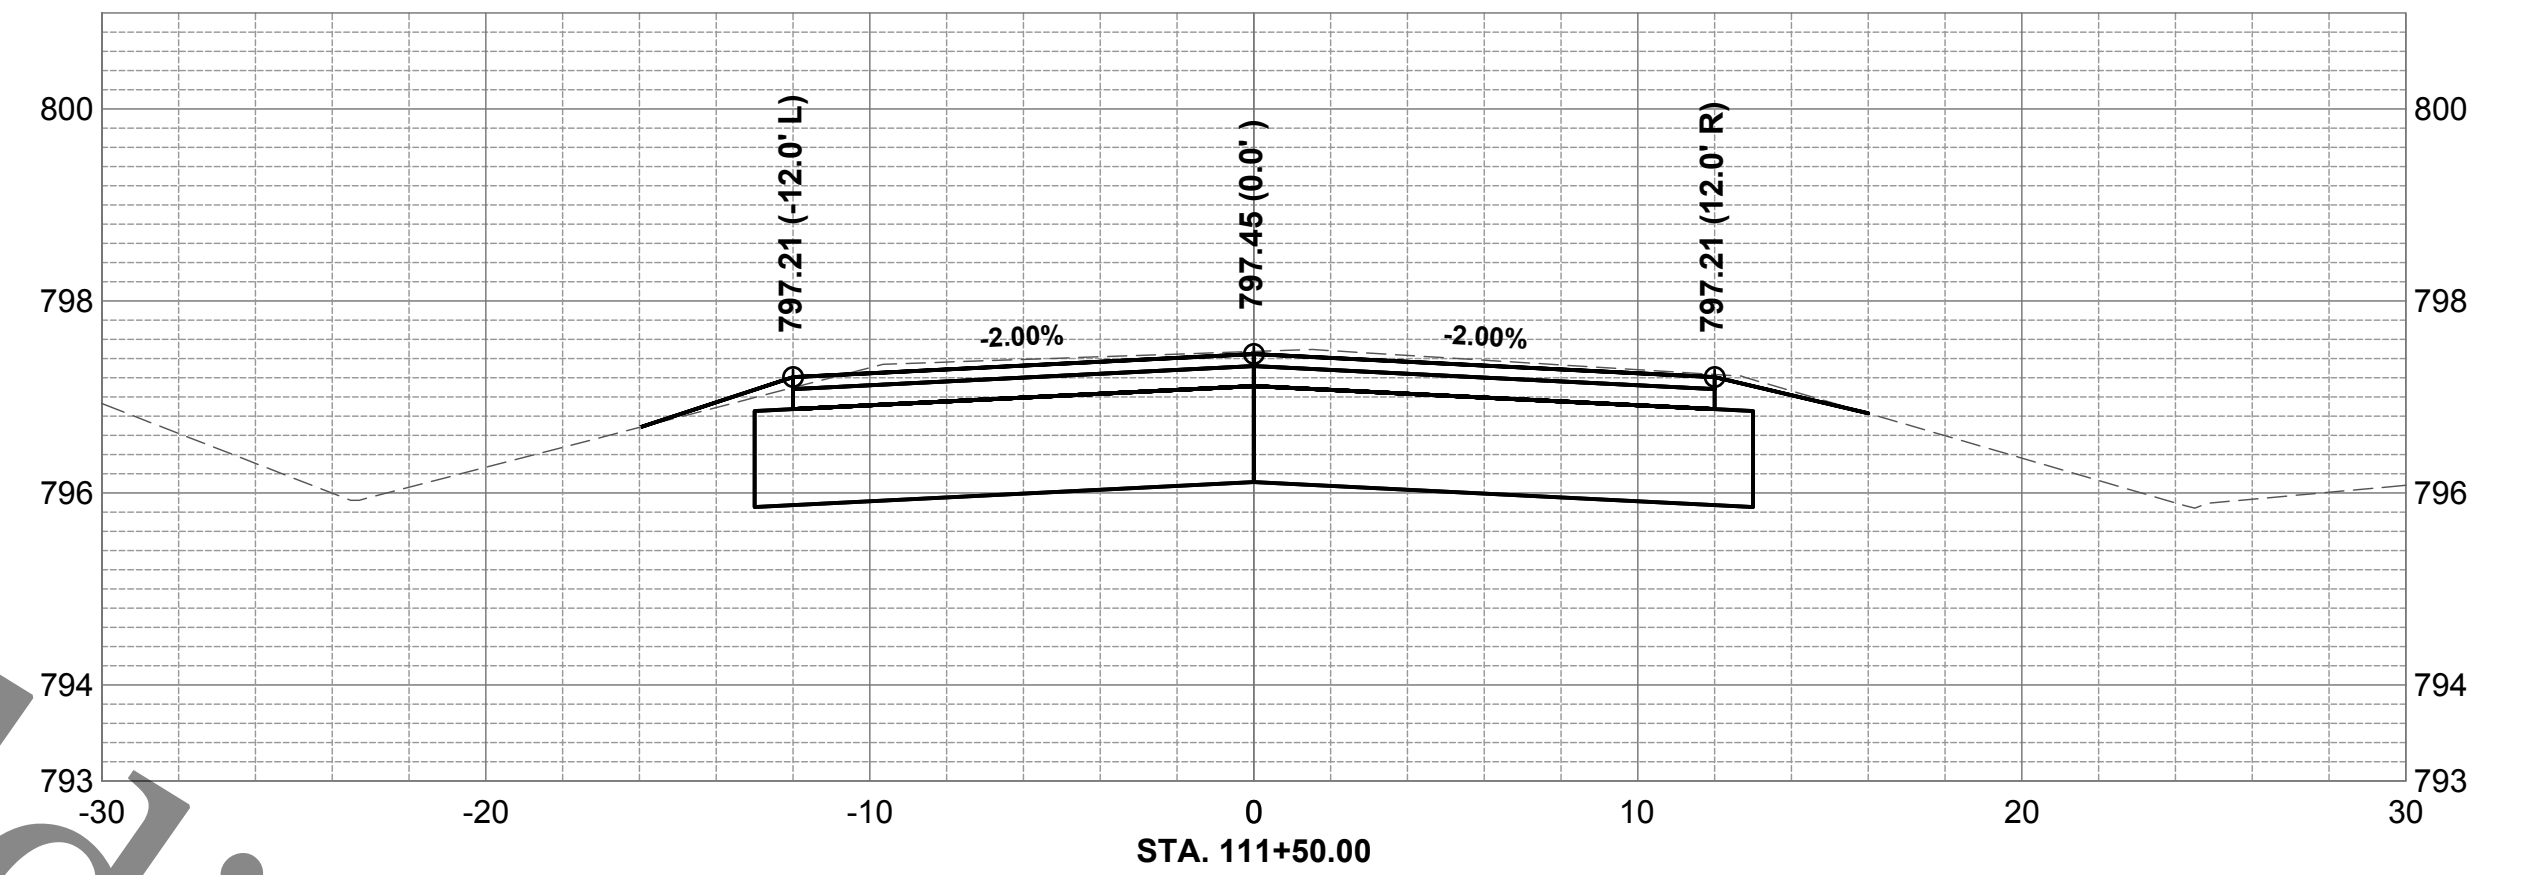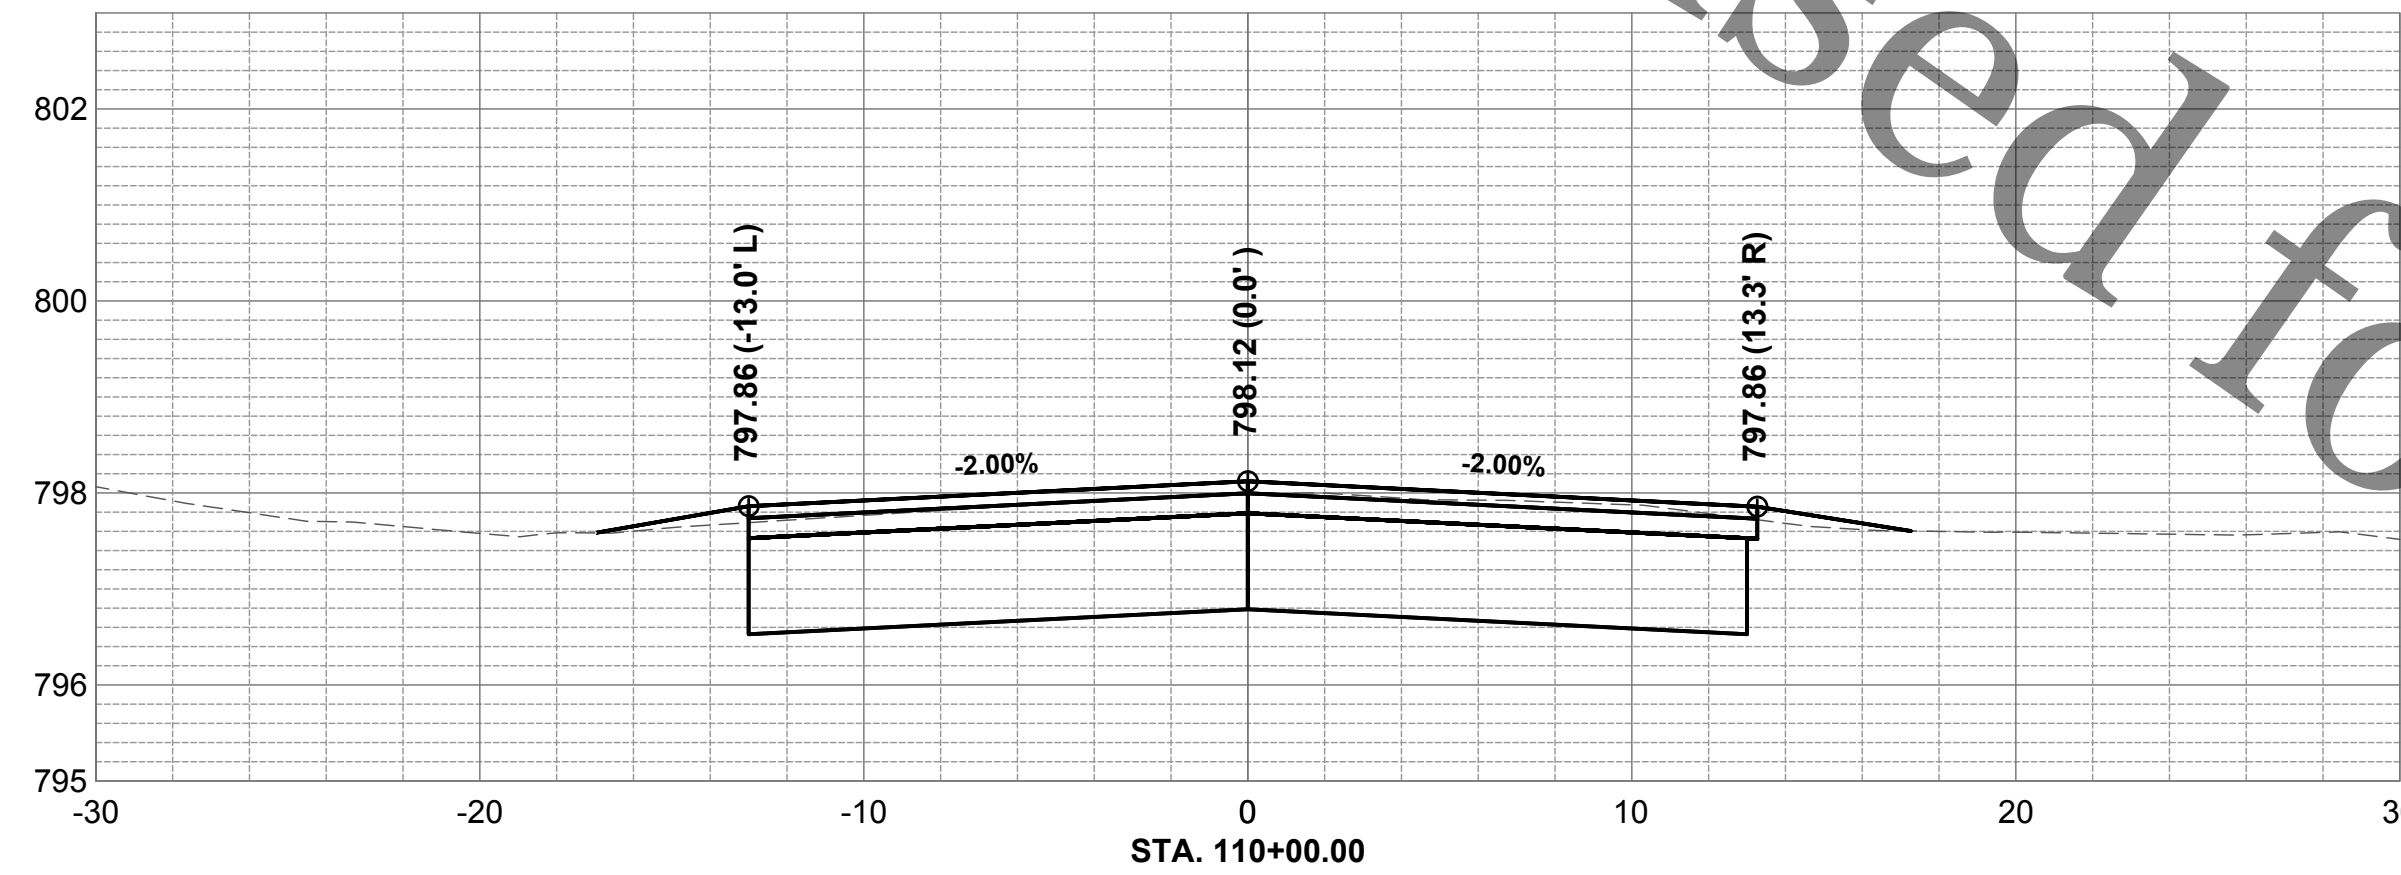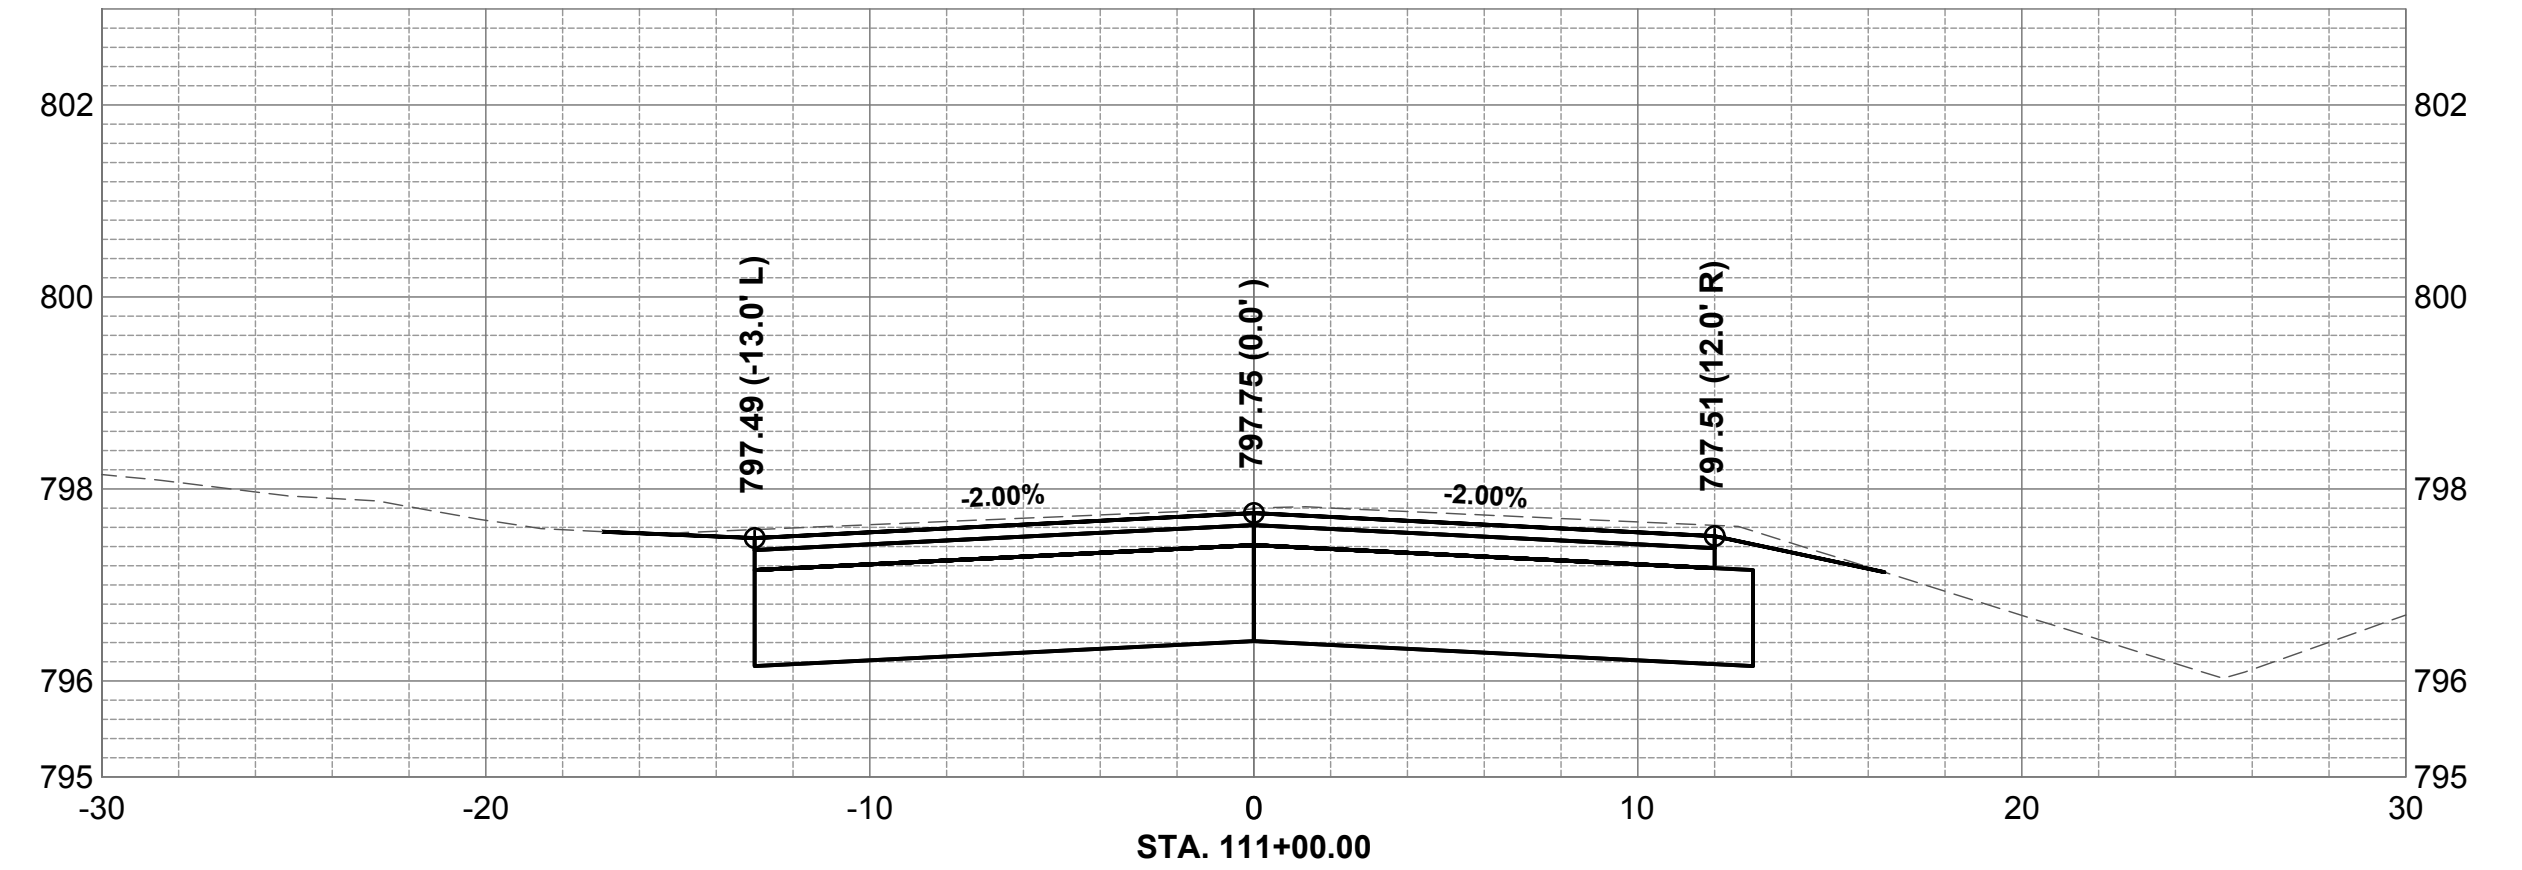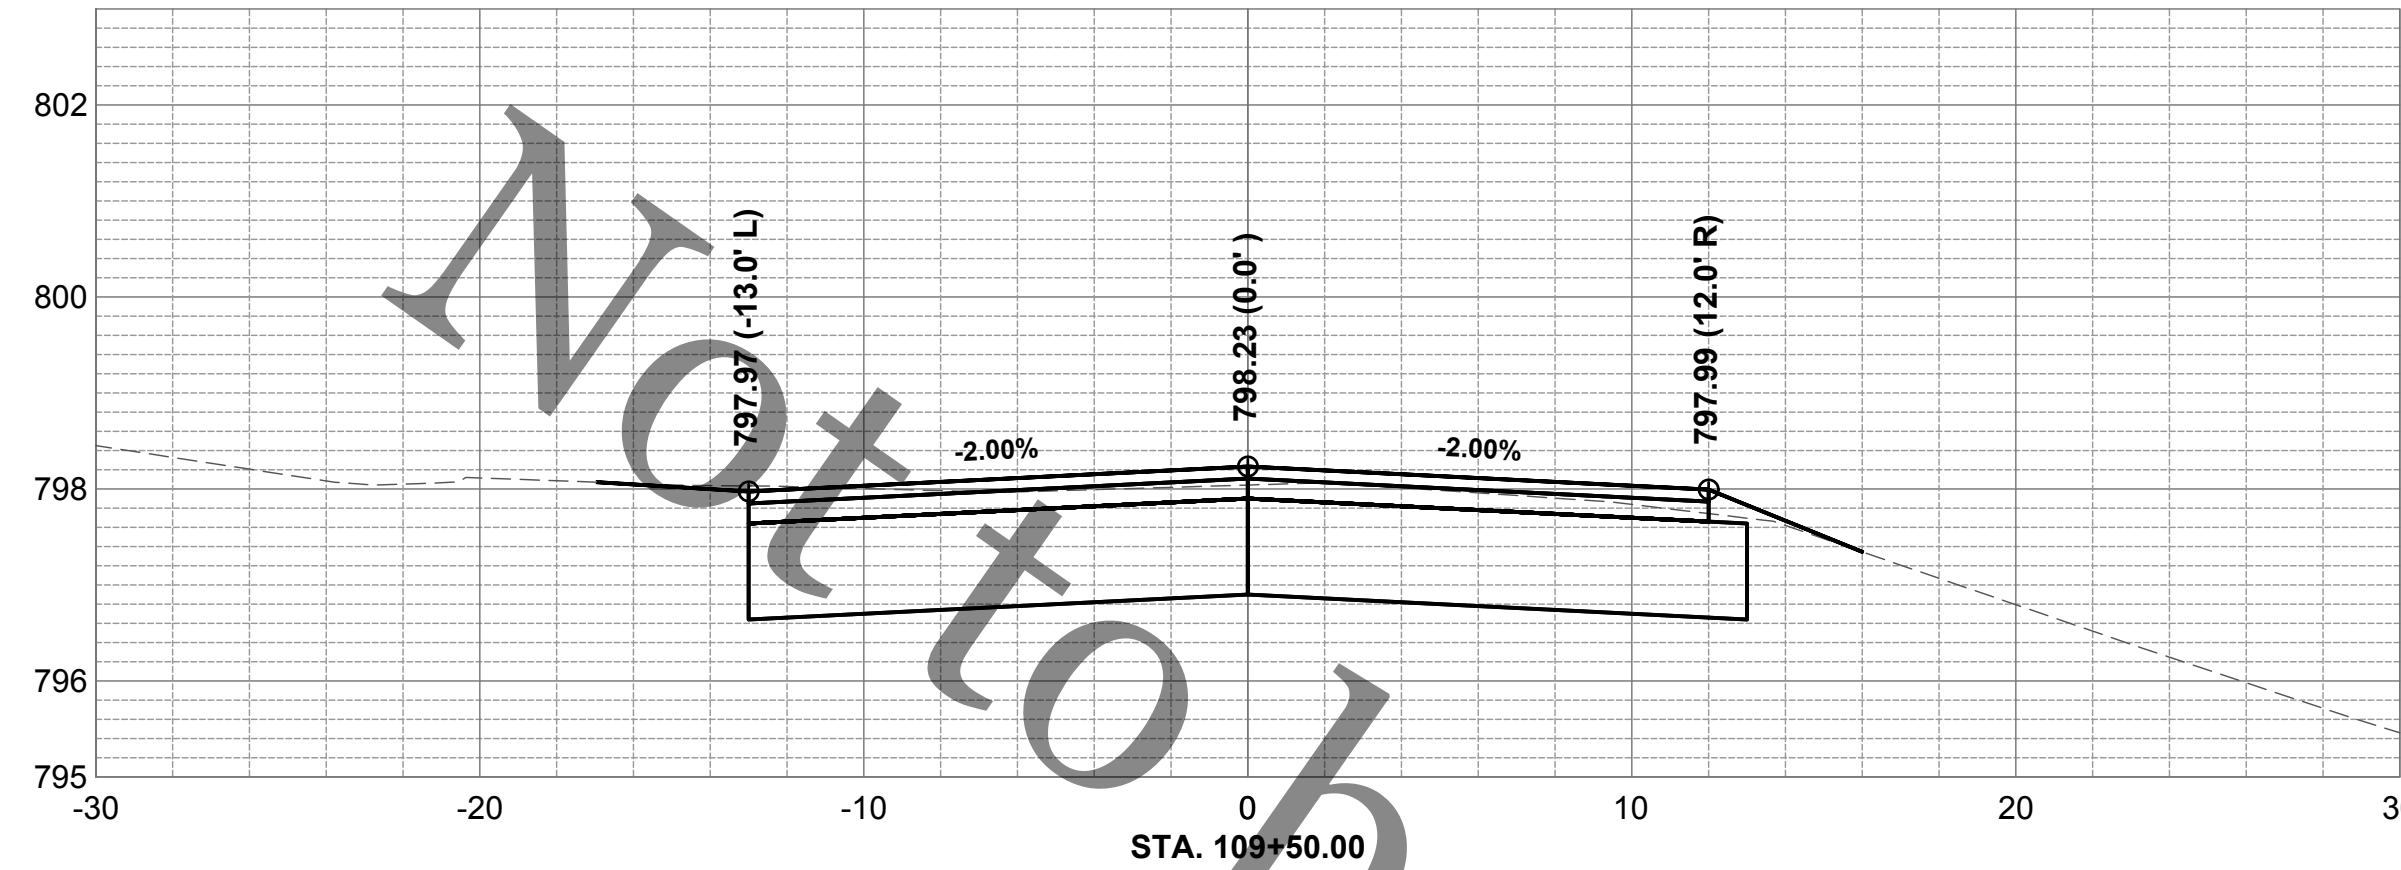

**ROCK RIVER WATER
RECLAMATION DISTRICT**
3501 KISHWAUKEE STREET
ROCKFORD, ILLINOIS 61109
(815) 387-7660







No.	DATE	REVISION	INT.

**SHELBURNE DRIVE SANITARY SEWER EXTENSION
SPECIAL ASSESSMENT #135**

SHELBURNE DRIVE CROSS SECTIONS STA 109+50 TO 112+00

Sheet No.
24 OF 34
Date
7/1/2020
FOR BID

file: I:\District Projects\Shelburne Dr SA 135\01 Design\Drawings\Shelburne Dr - Roadway Sections.dwg

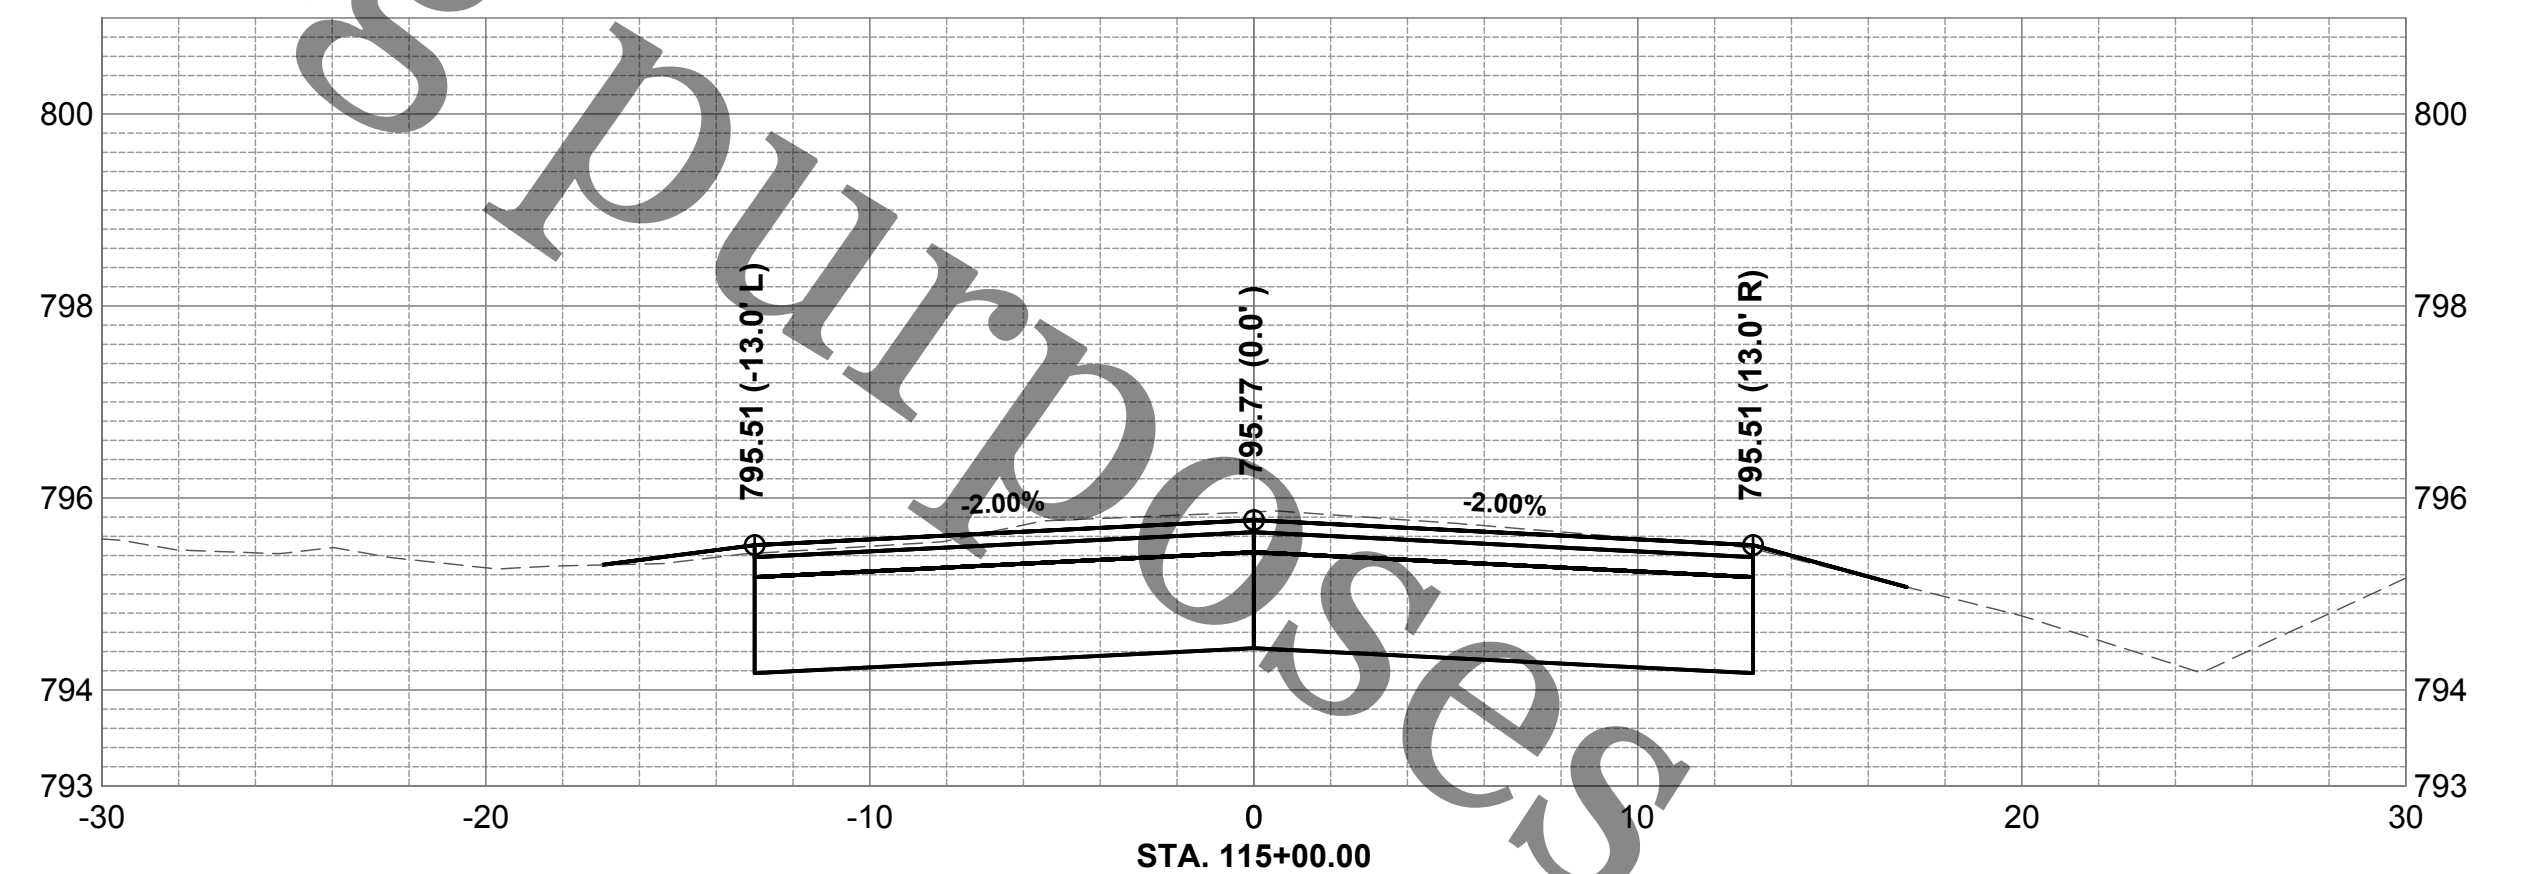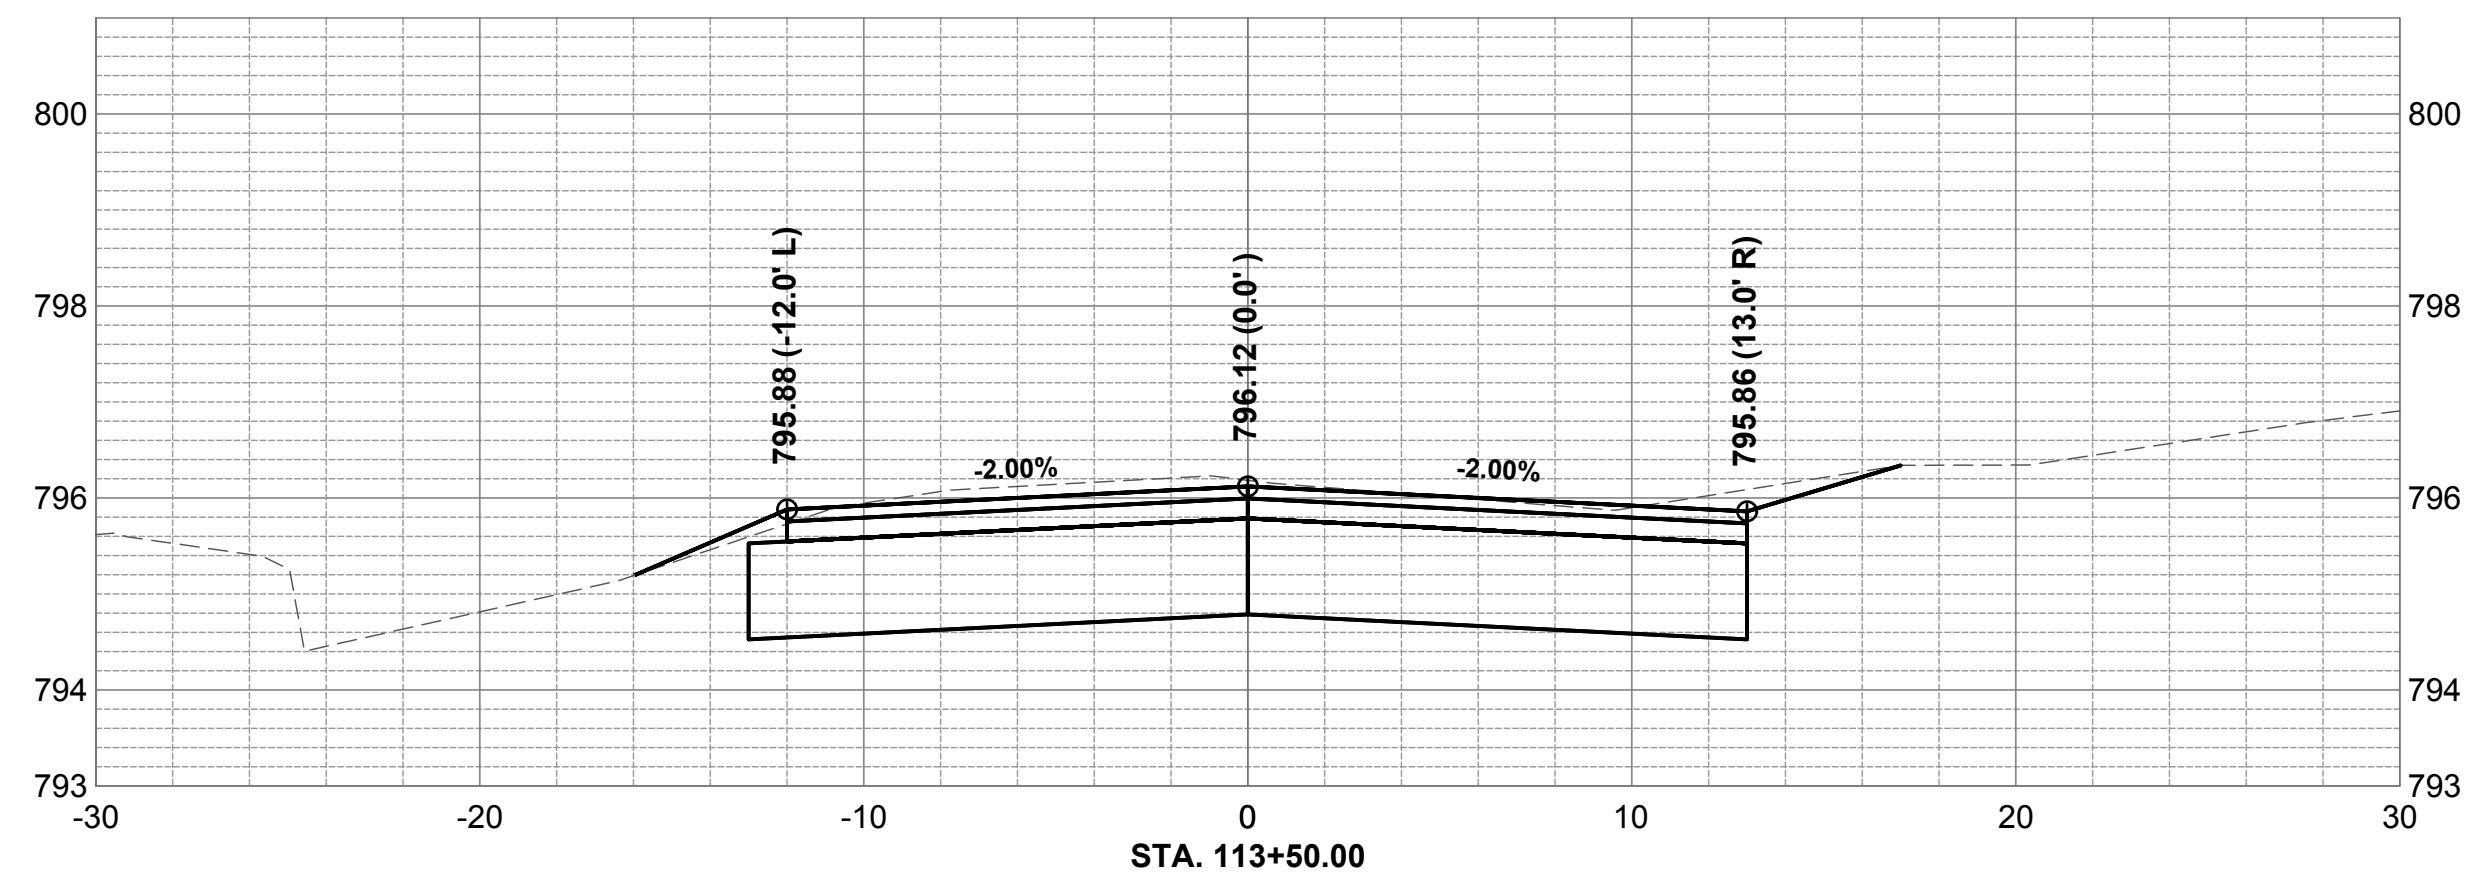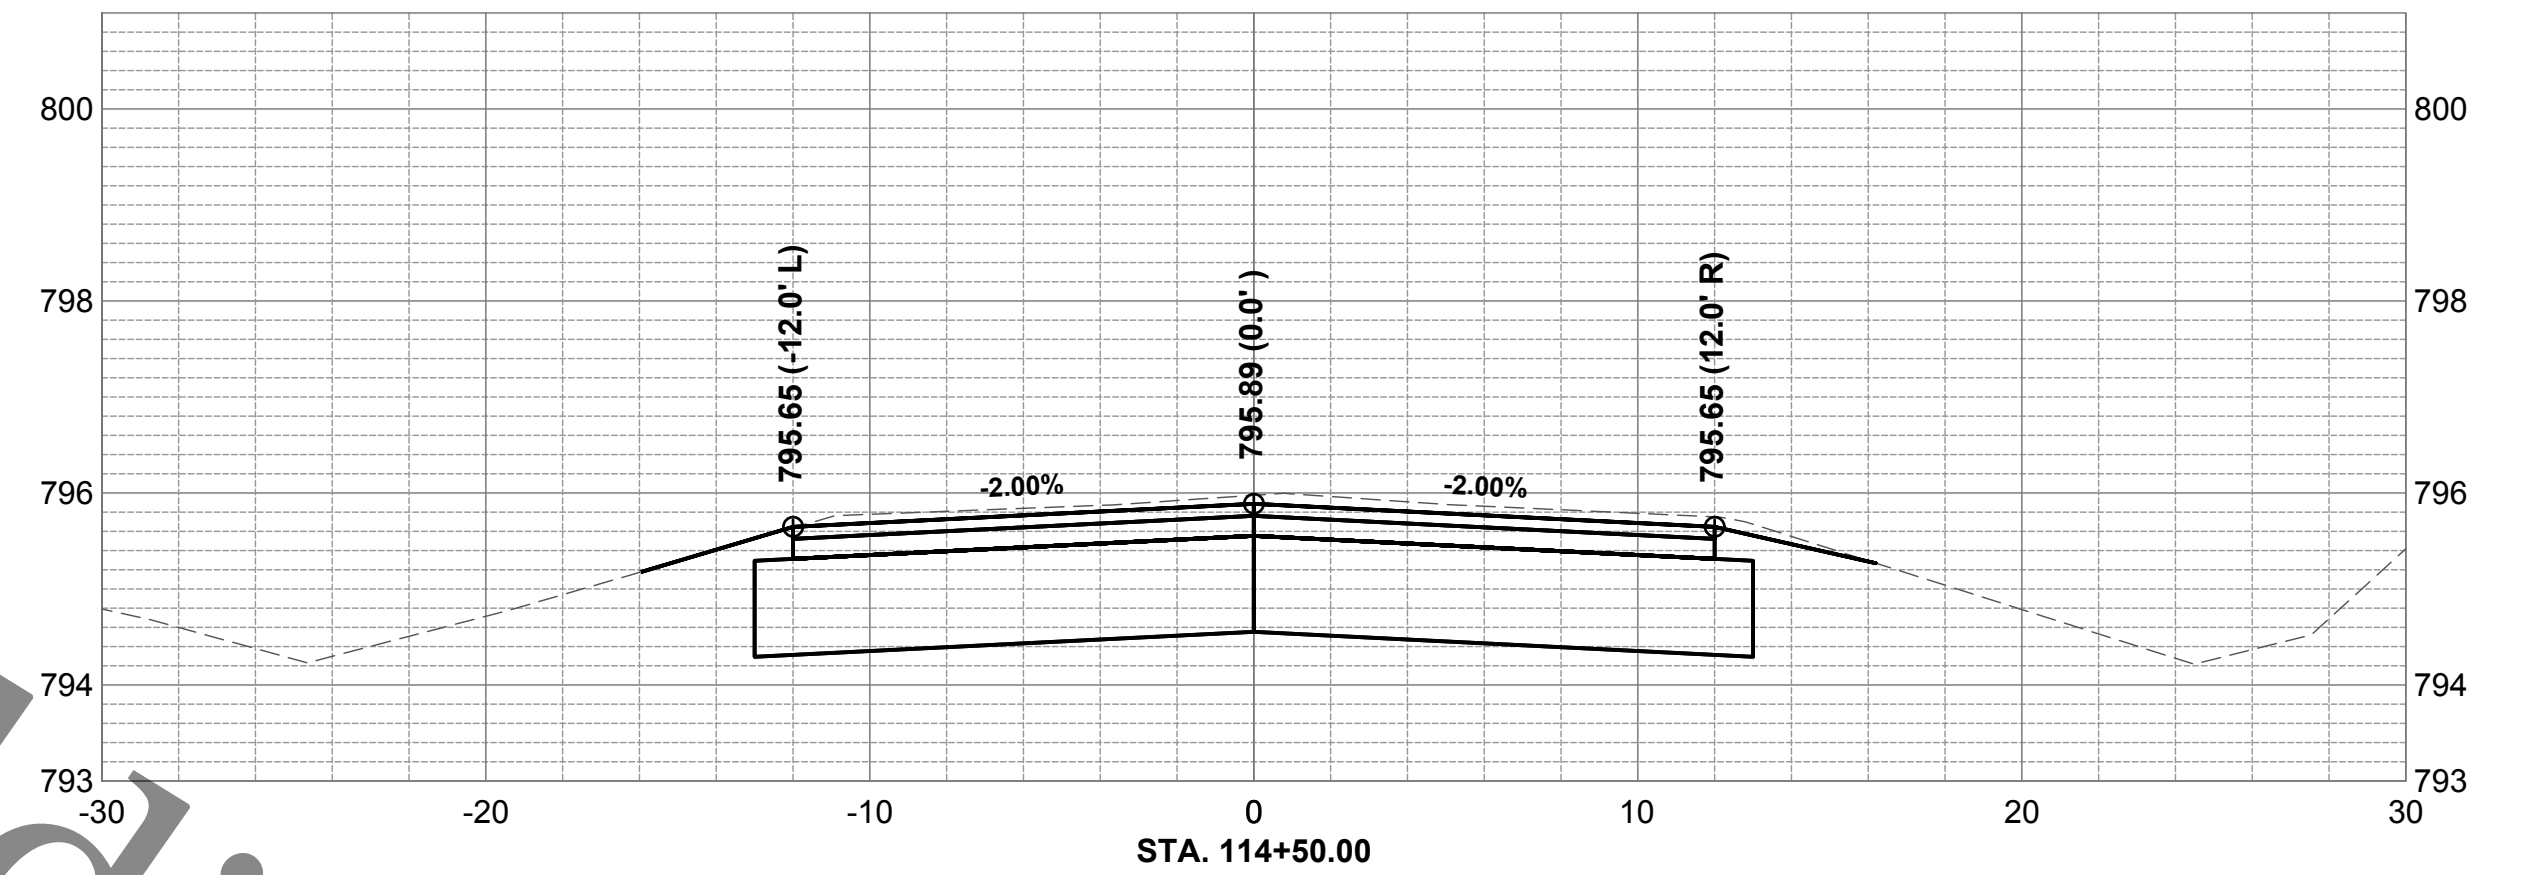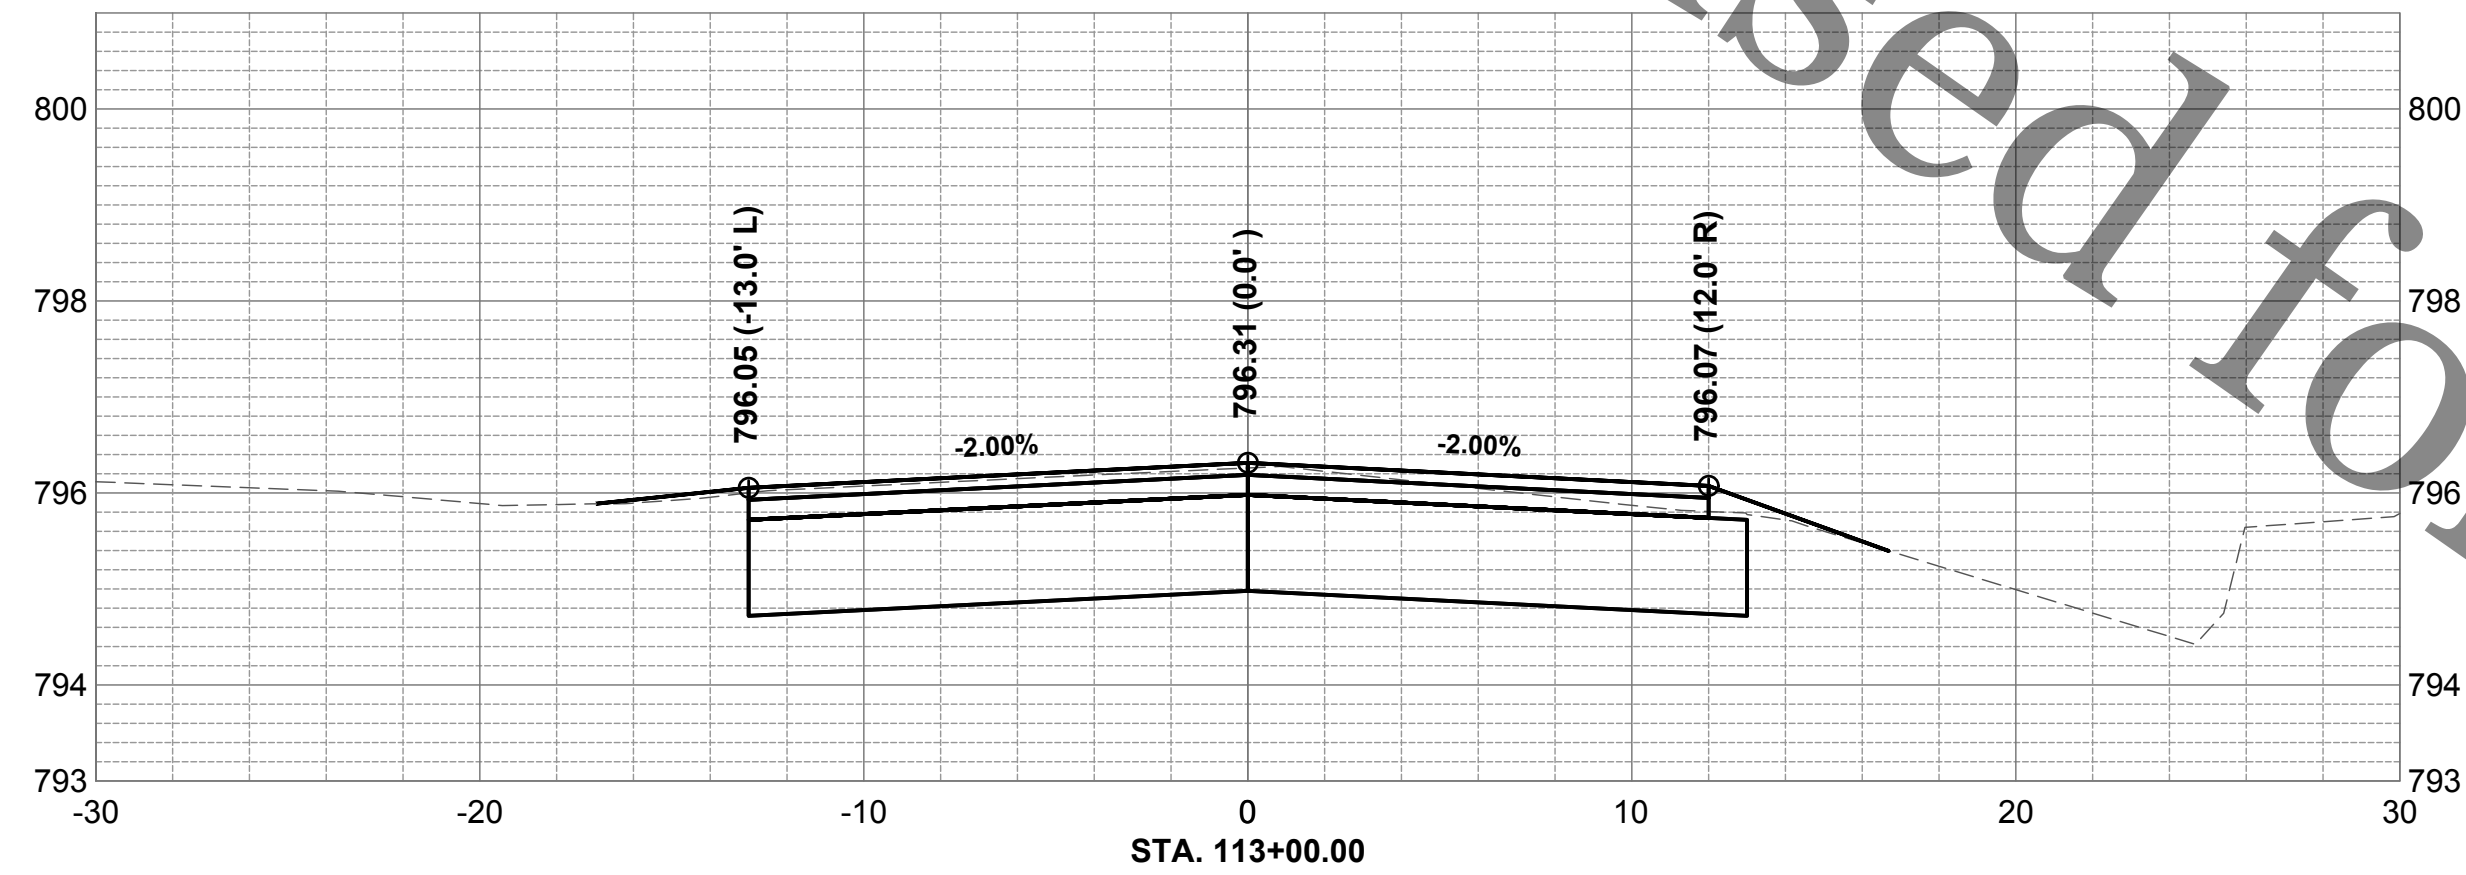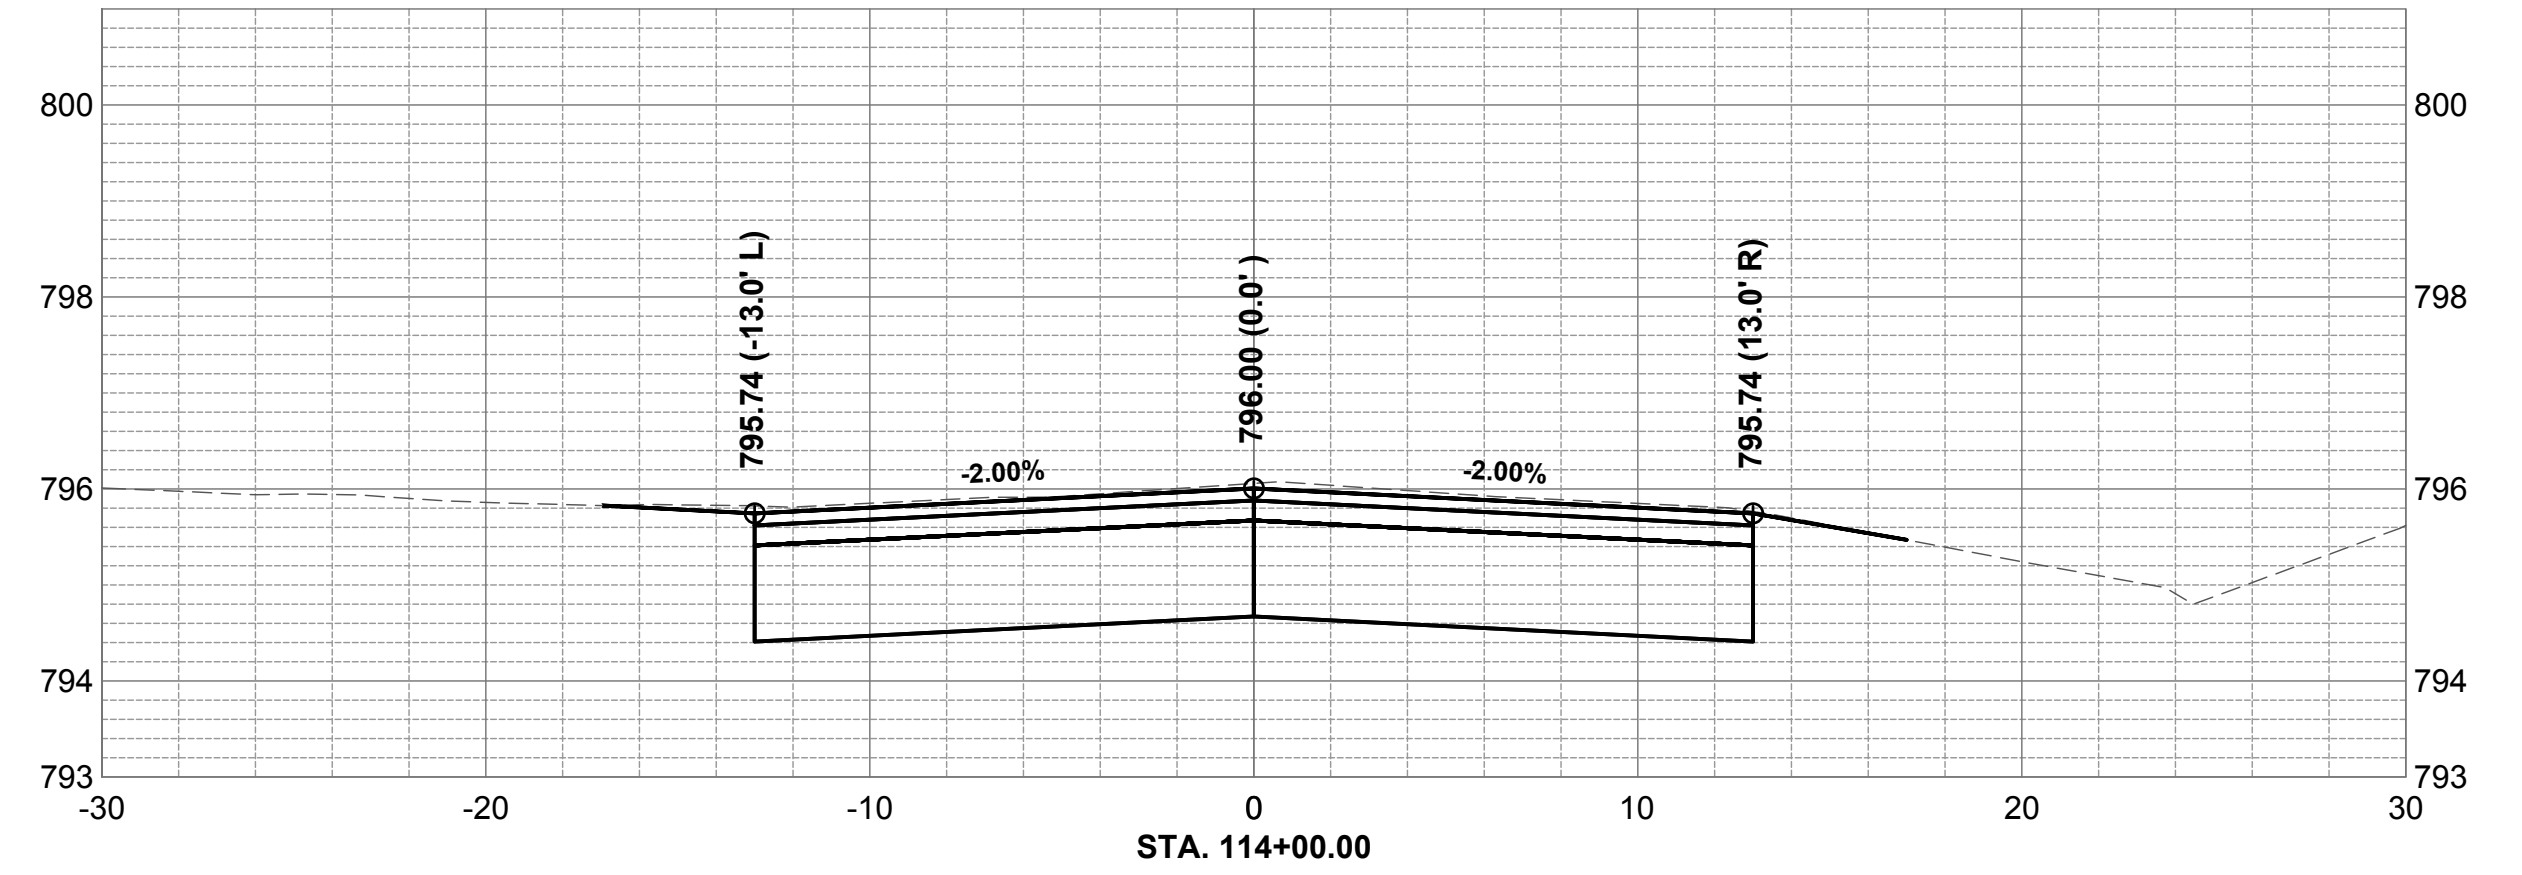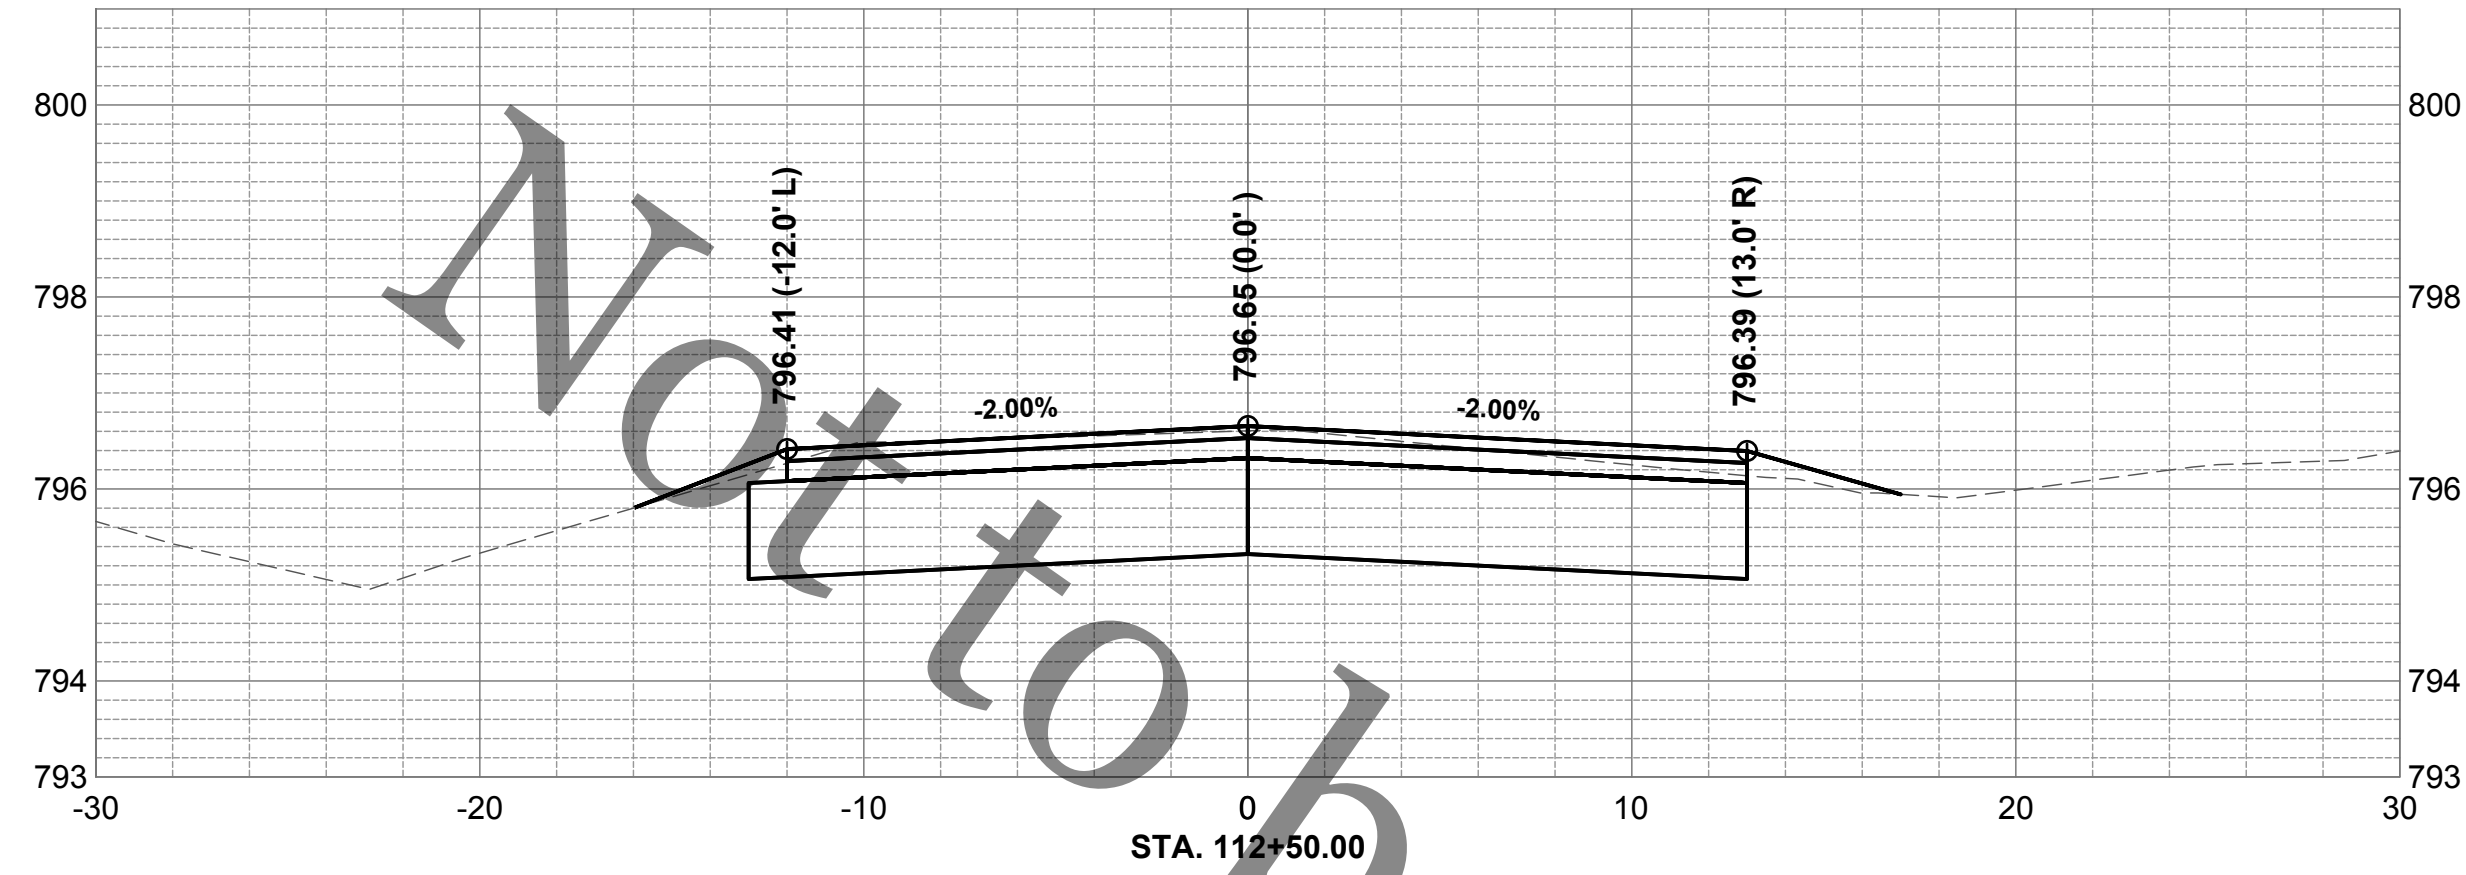

ROCK RIVER WATER
RECLAMATION DISTRICT
3501 KISHWAUKEE STREET
ROCKFORD, ILLINOIS 61109
(815) 387-7660

No.	DATE	REVISION	INT.

SHELburne DRIVE SANITARY SEWER EXTENSION
SPECIAL ASSESSMENT #135







SHELburne DRIVE CROSS SECTIONS STA 112+50 TO 115+00

FOR BID

Sheet No.
25 OF 34

Date
7/1/2020

file: I:\District Projects\Shelburne Dr SA 135\01 Design\Drawings\Shelburne Dr - Roadway Sections.dwg

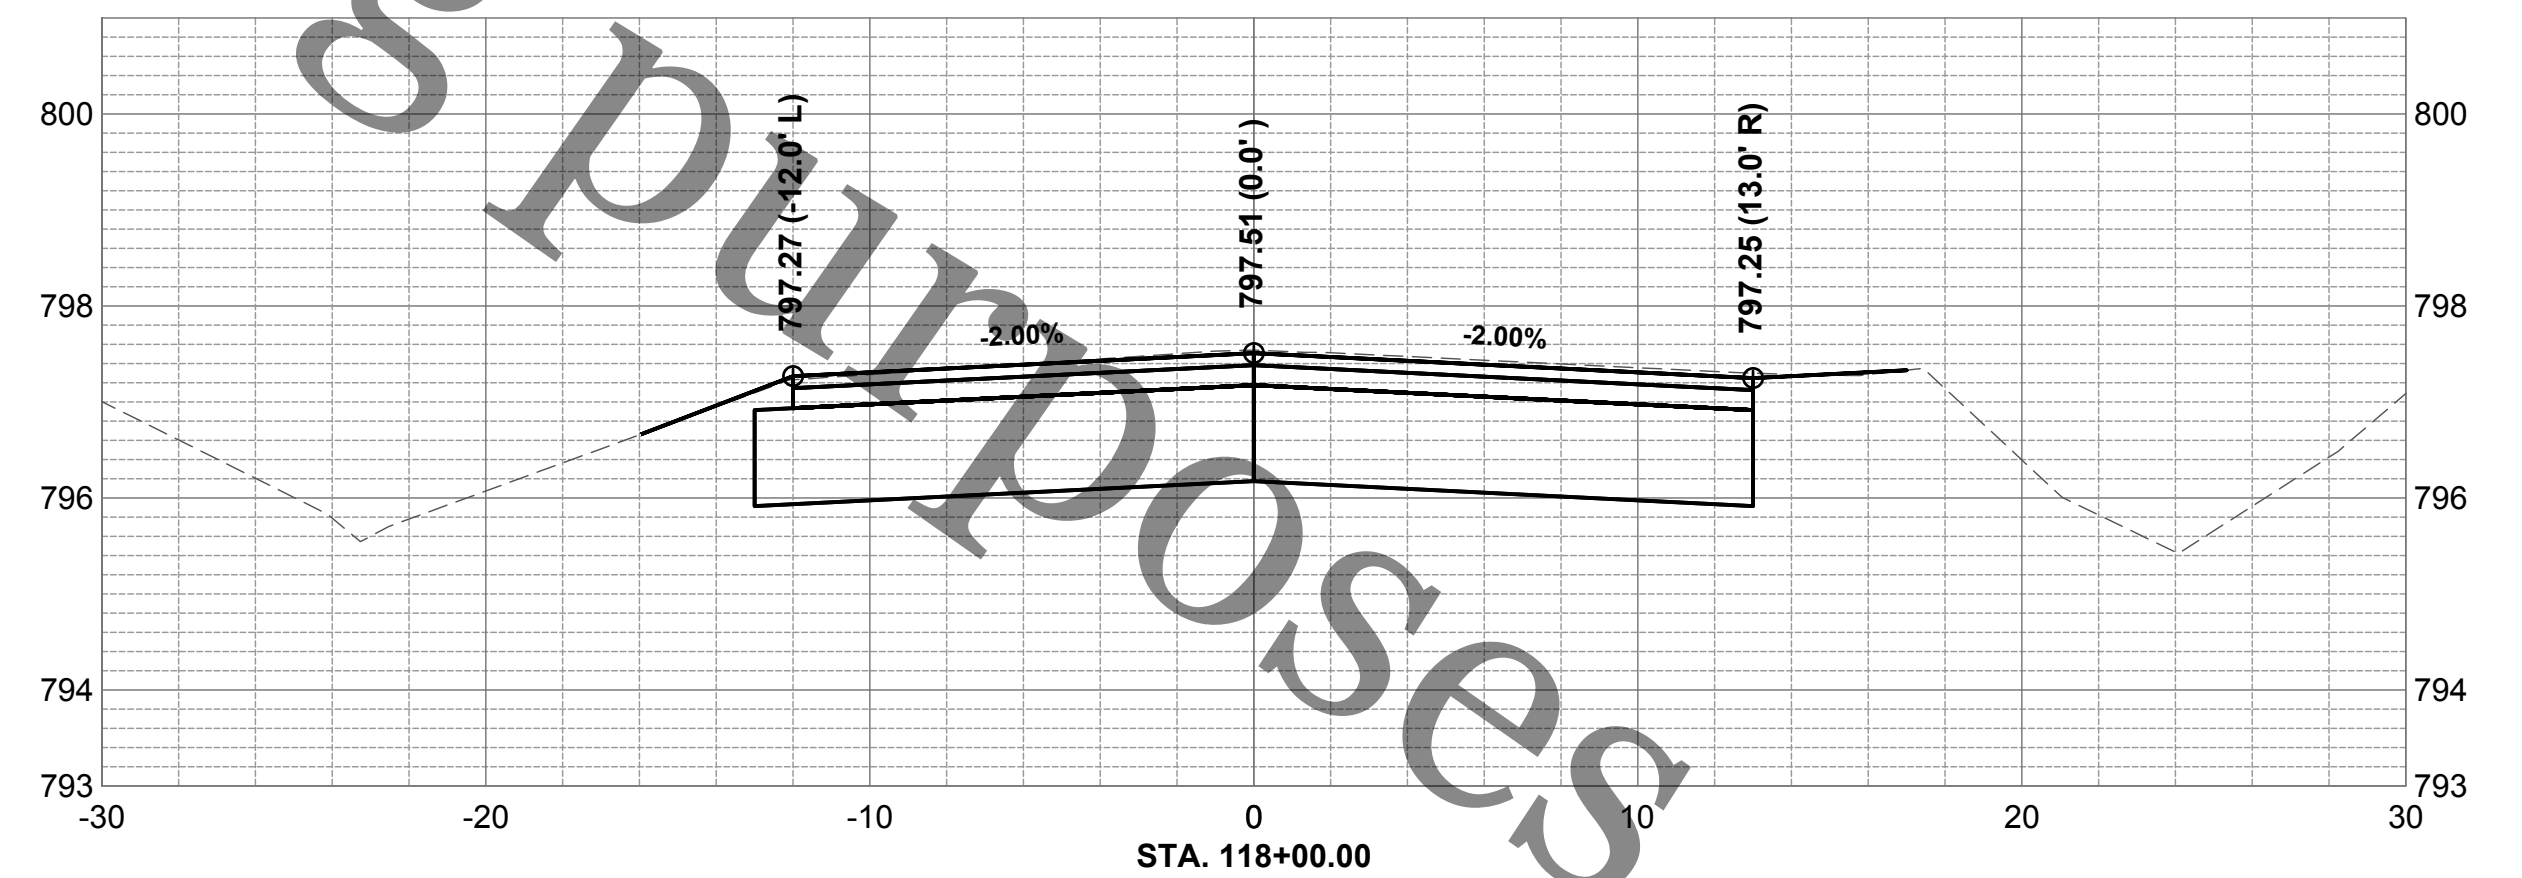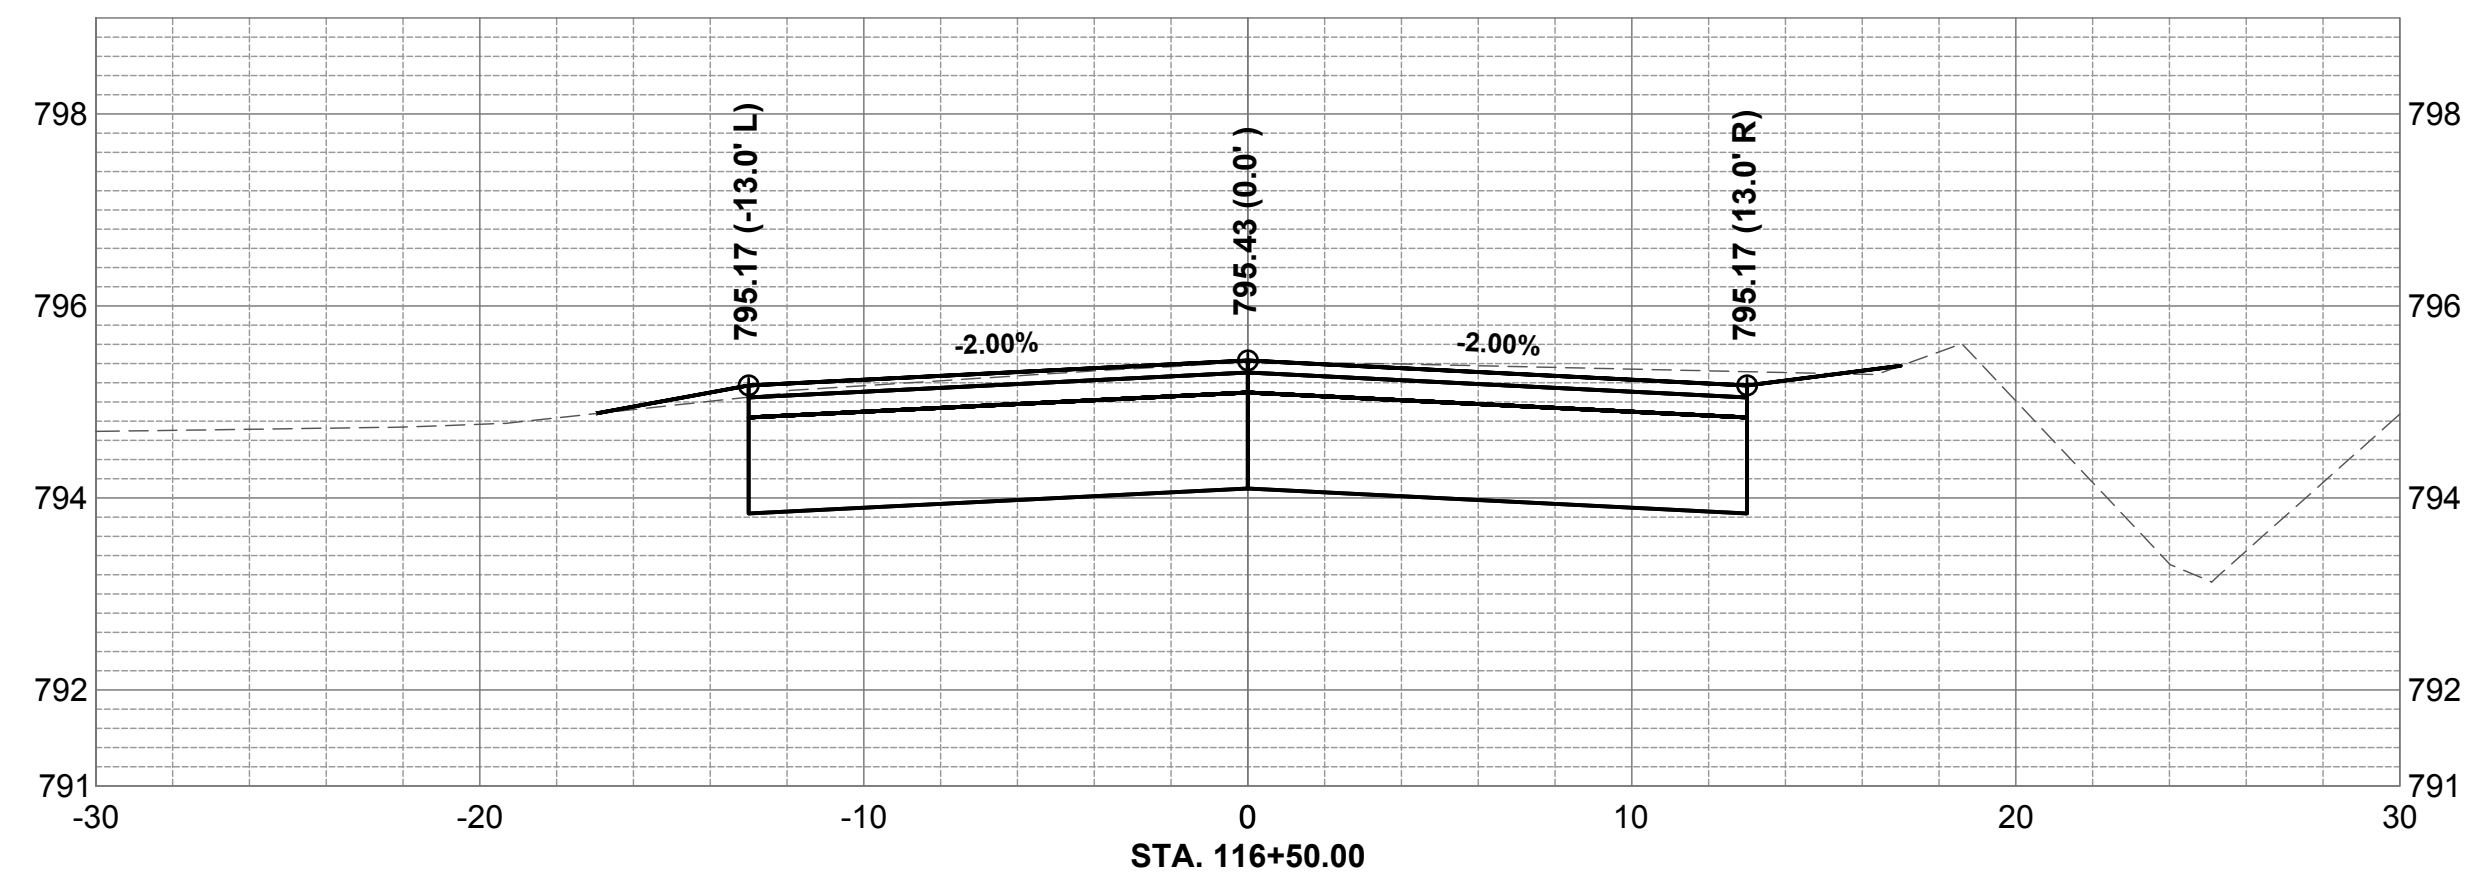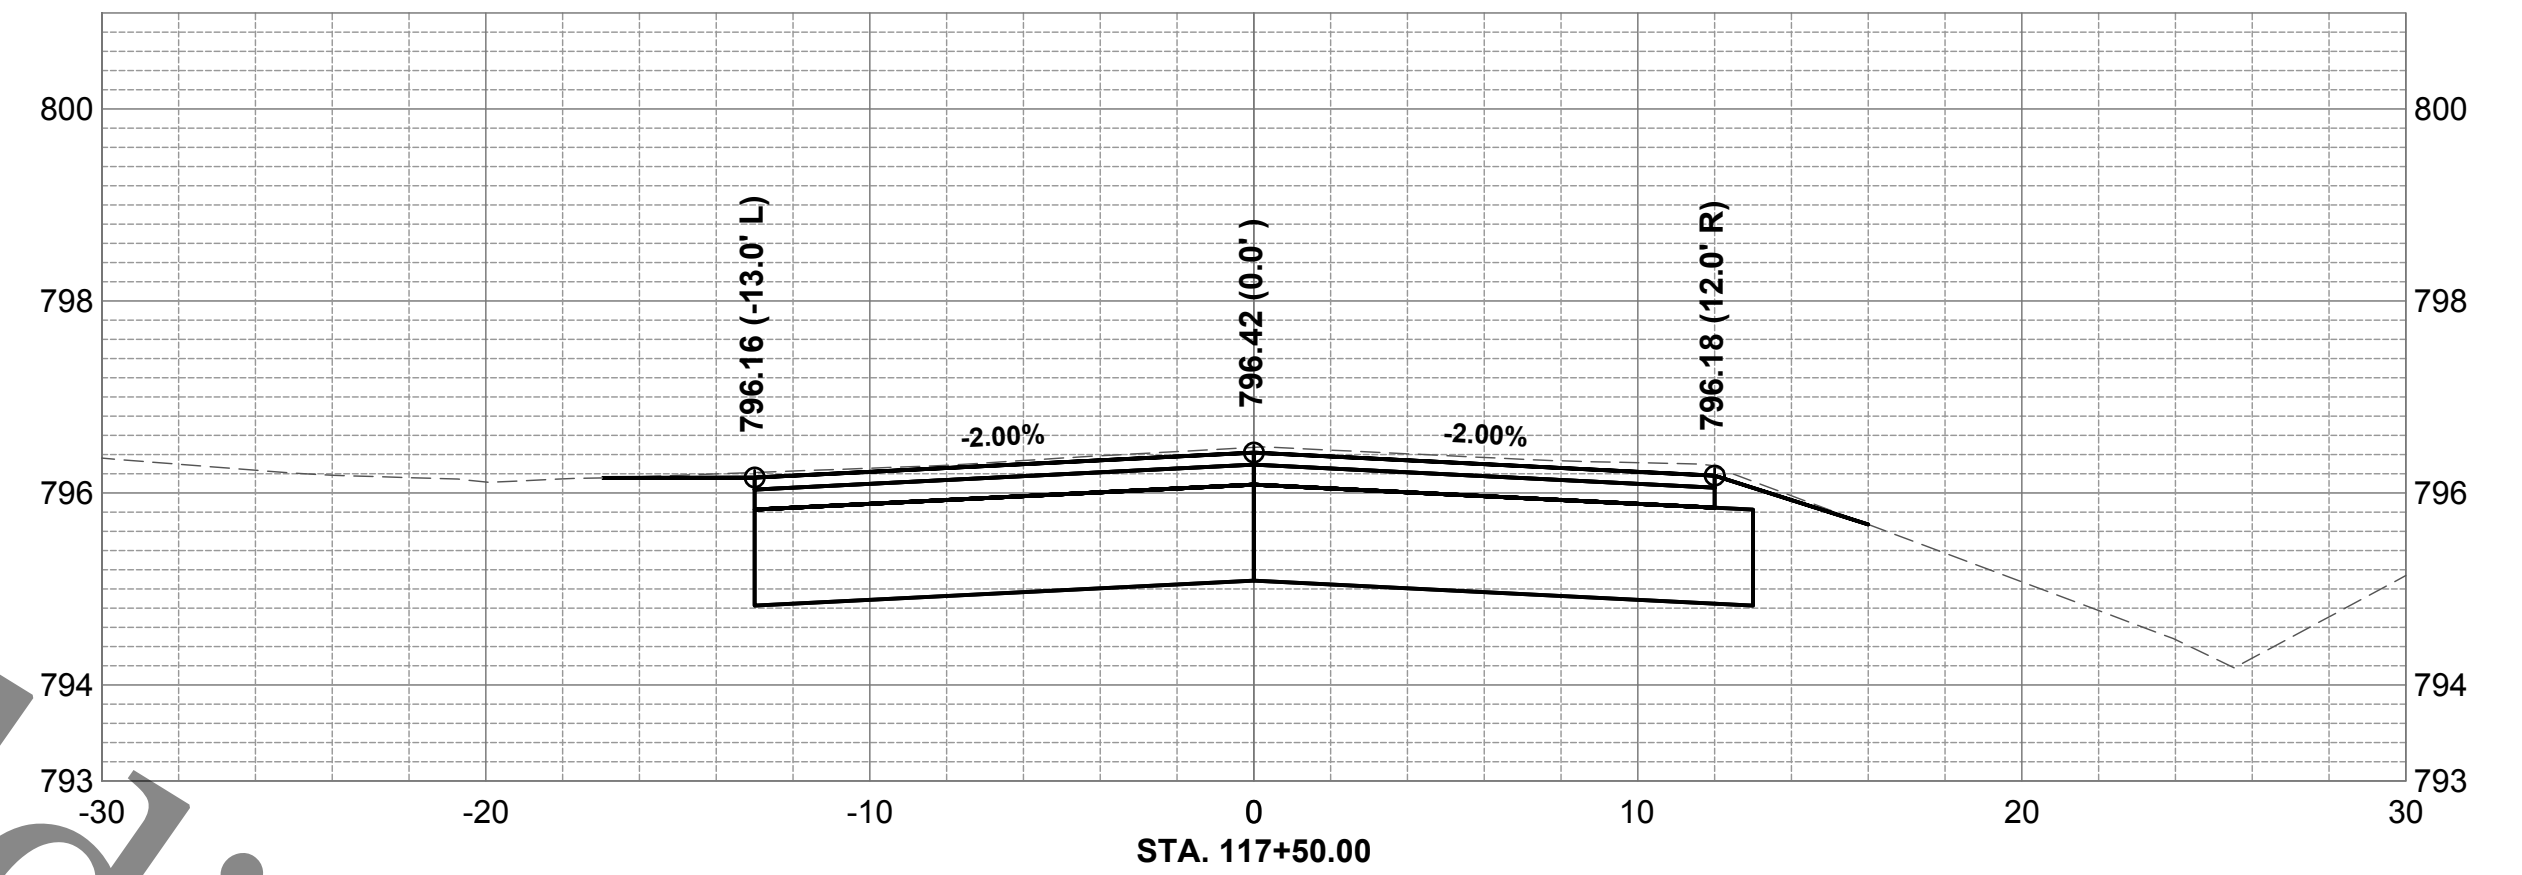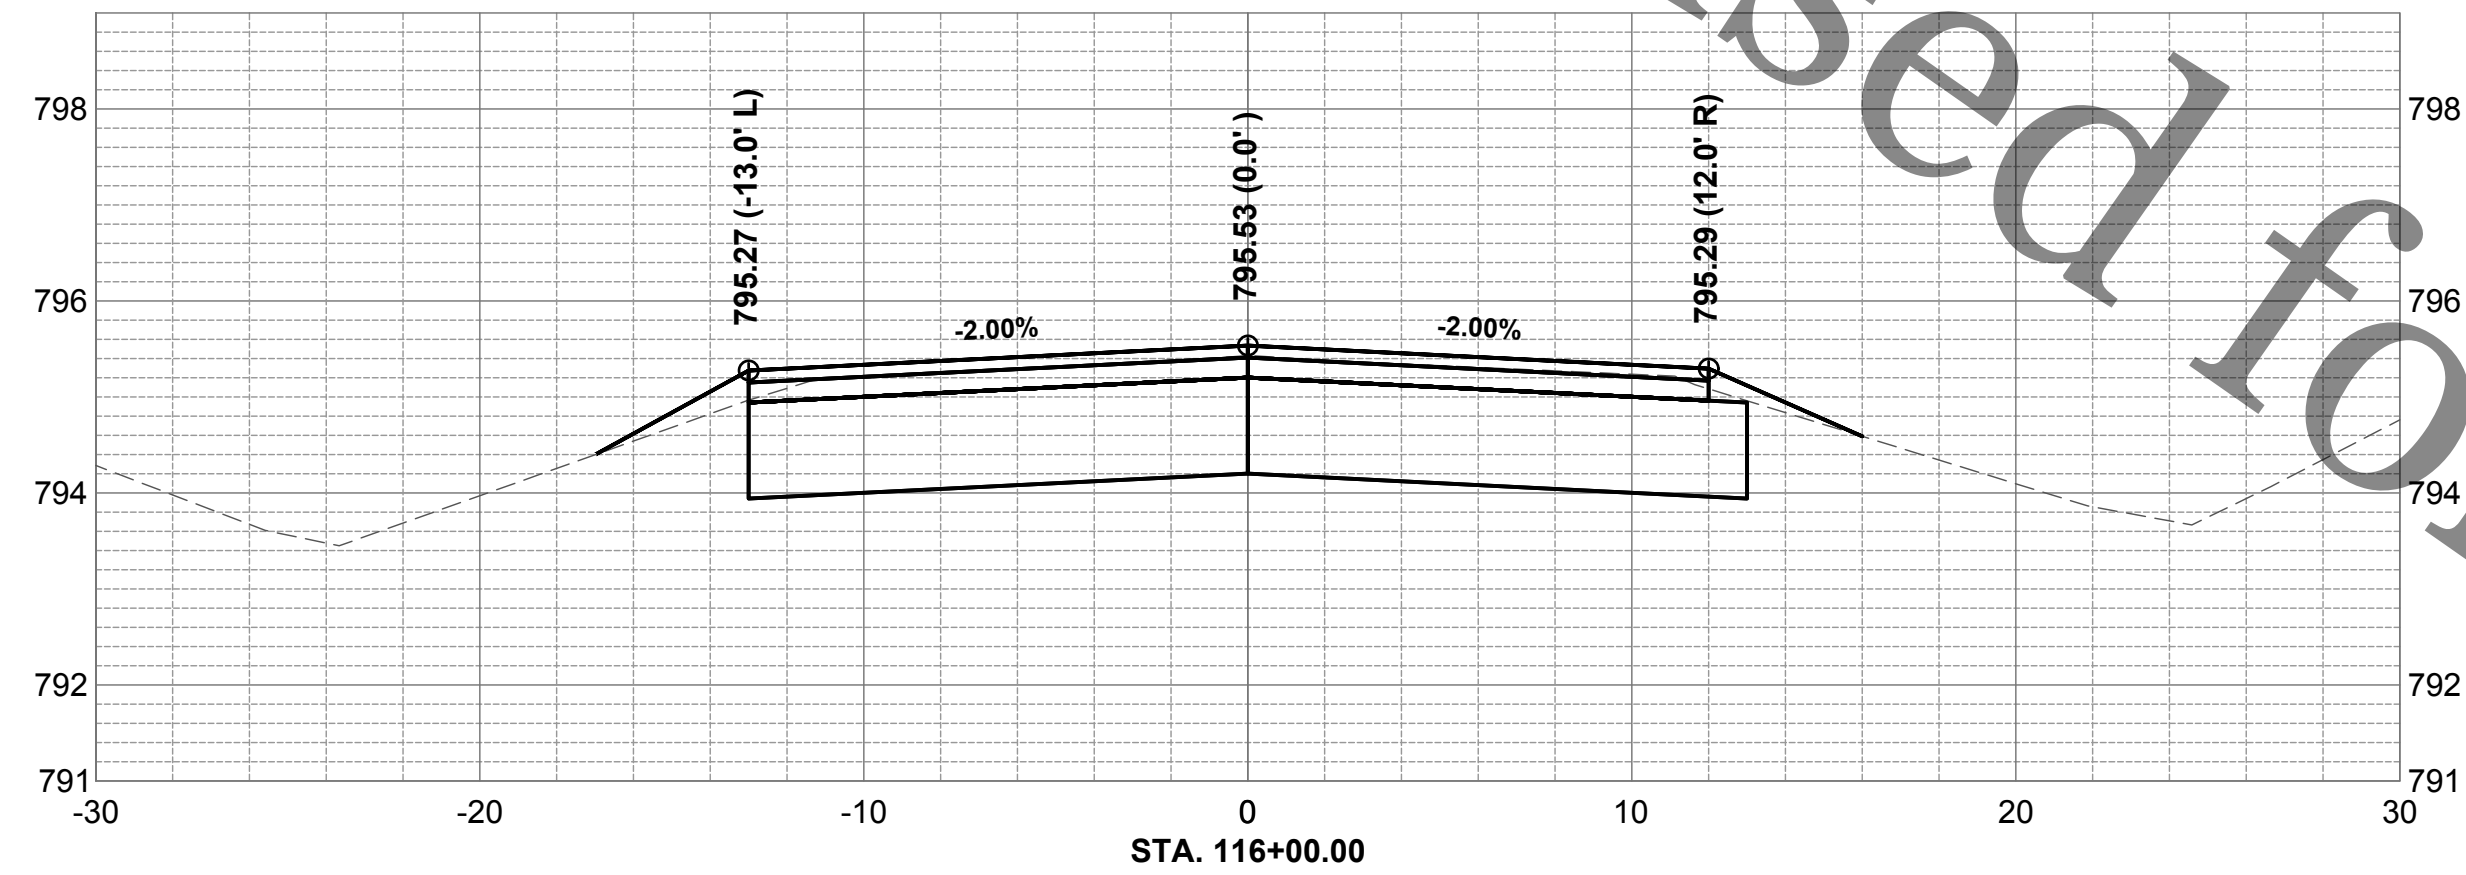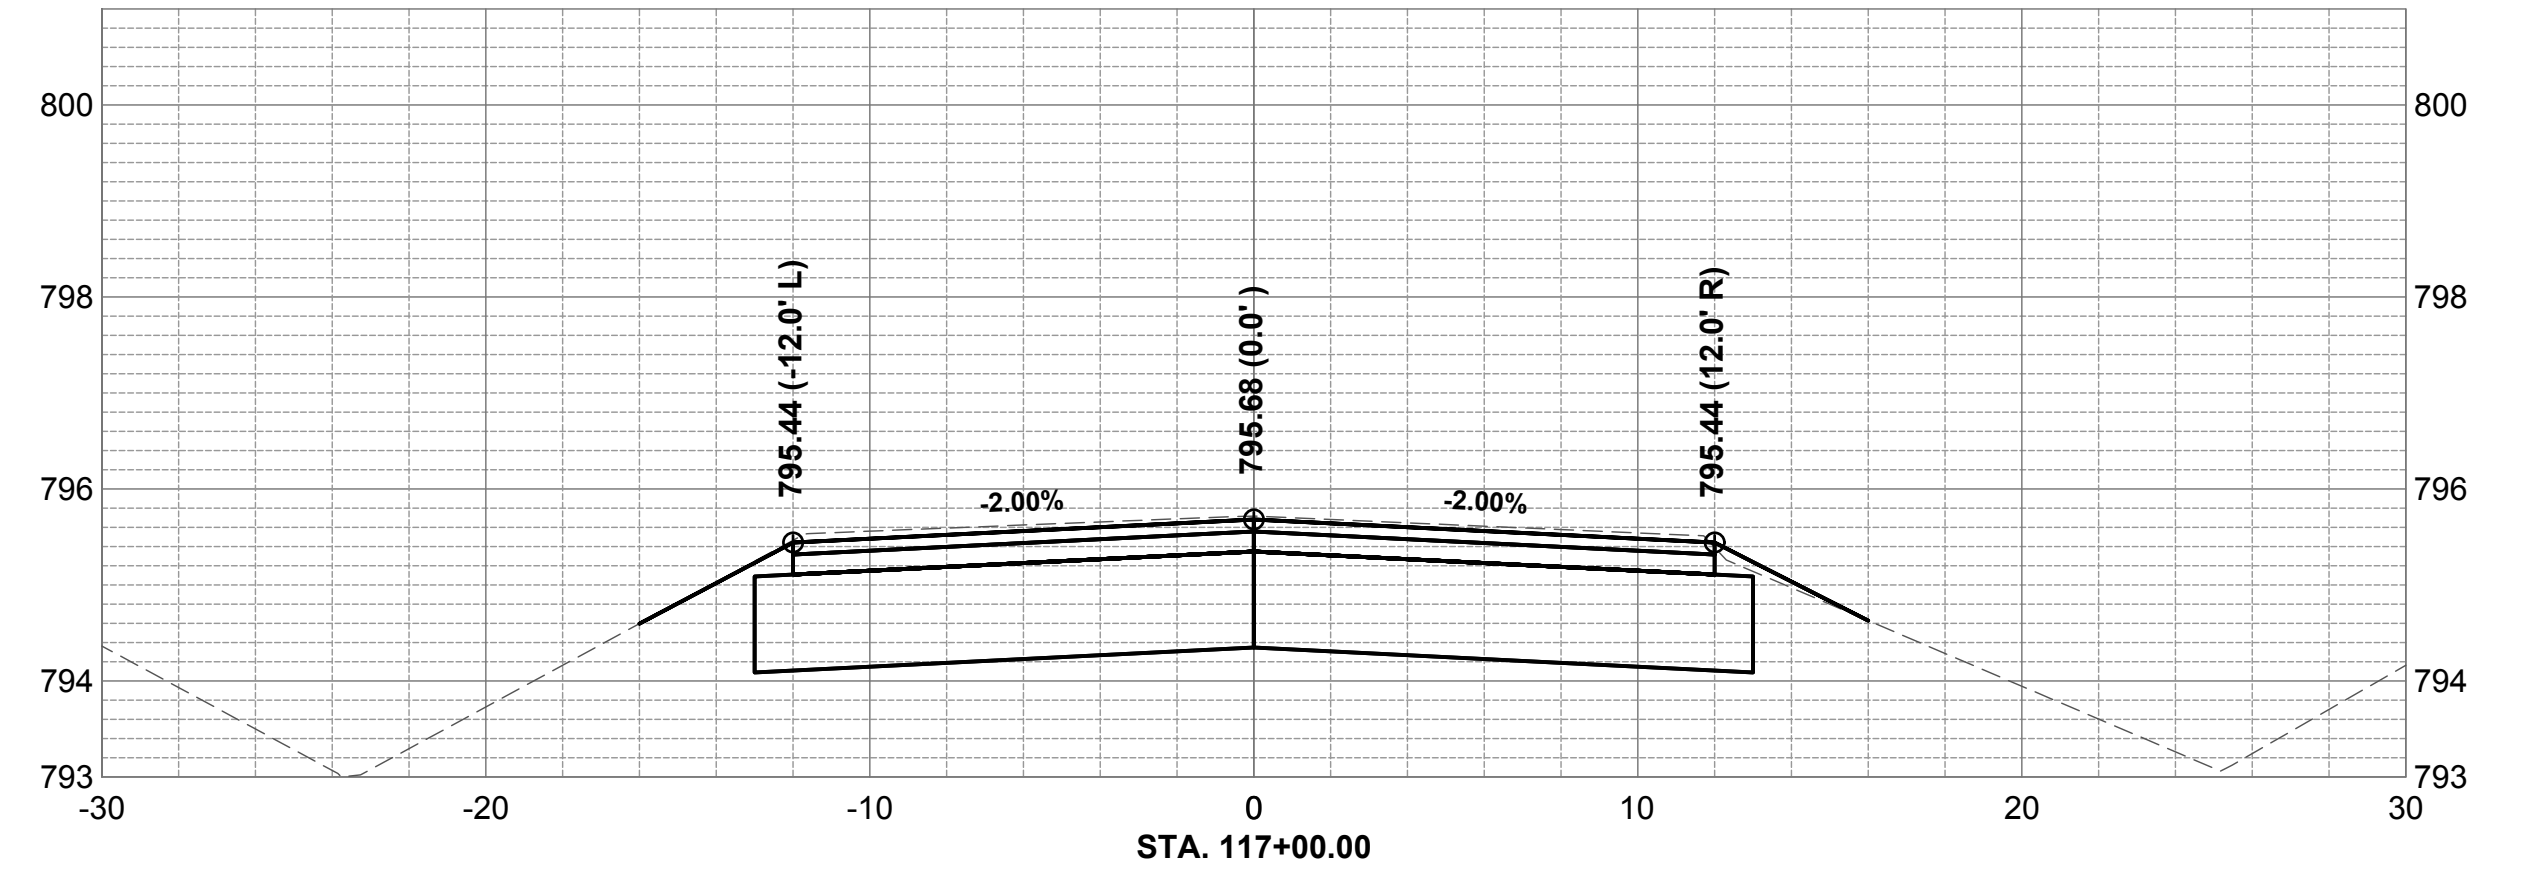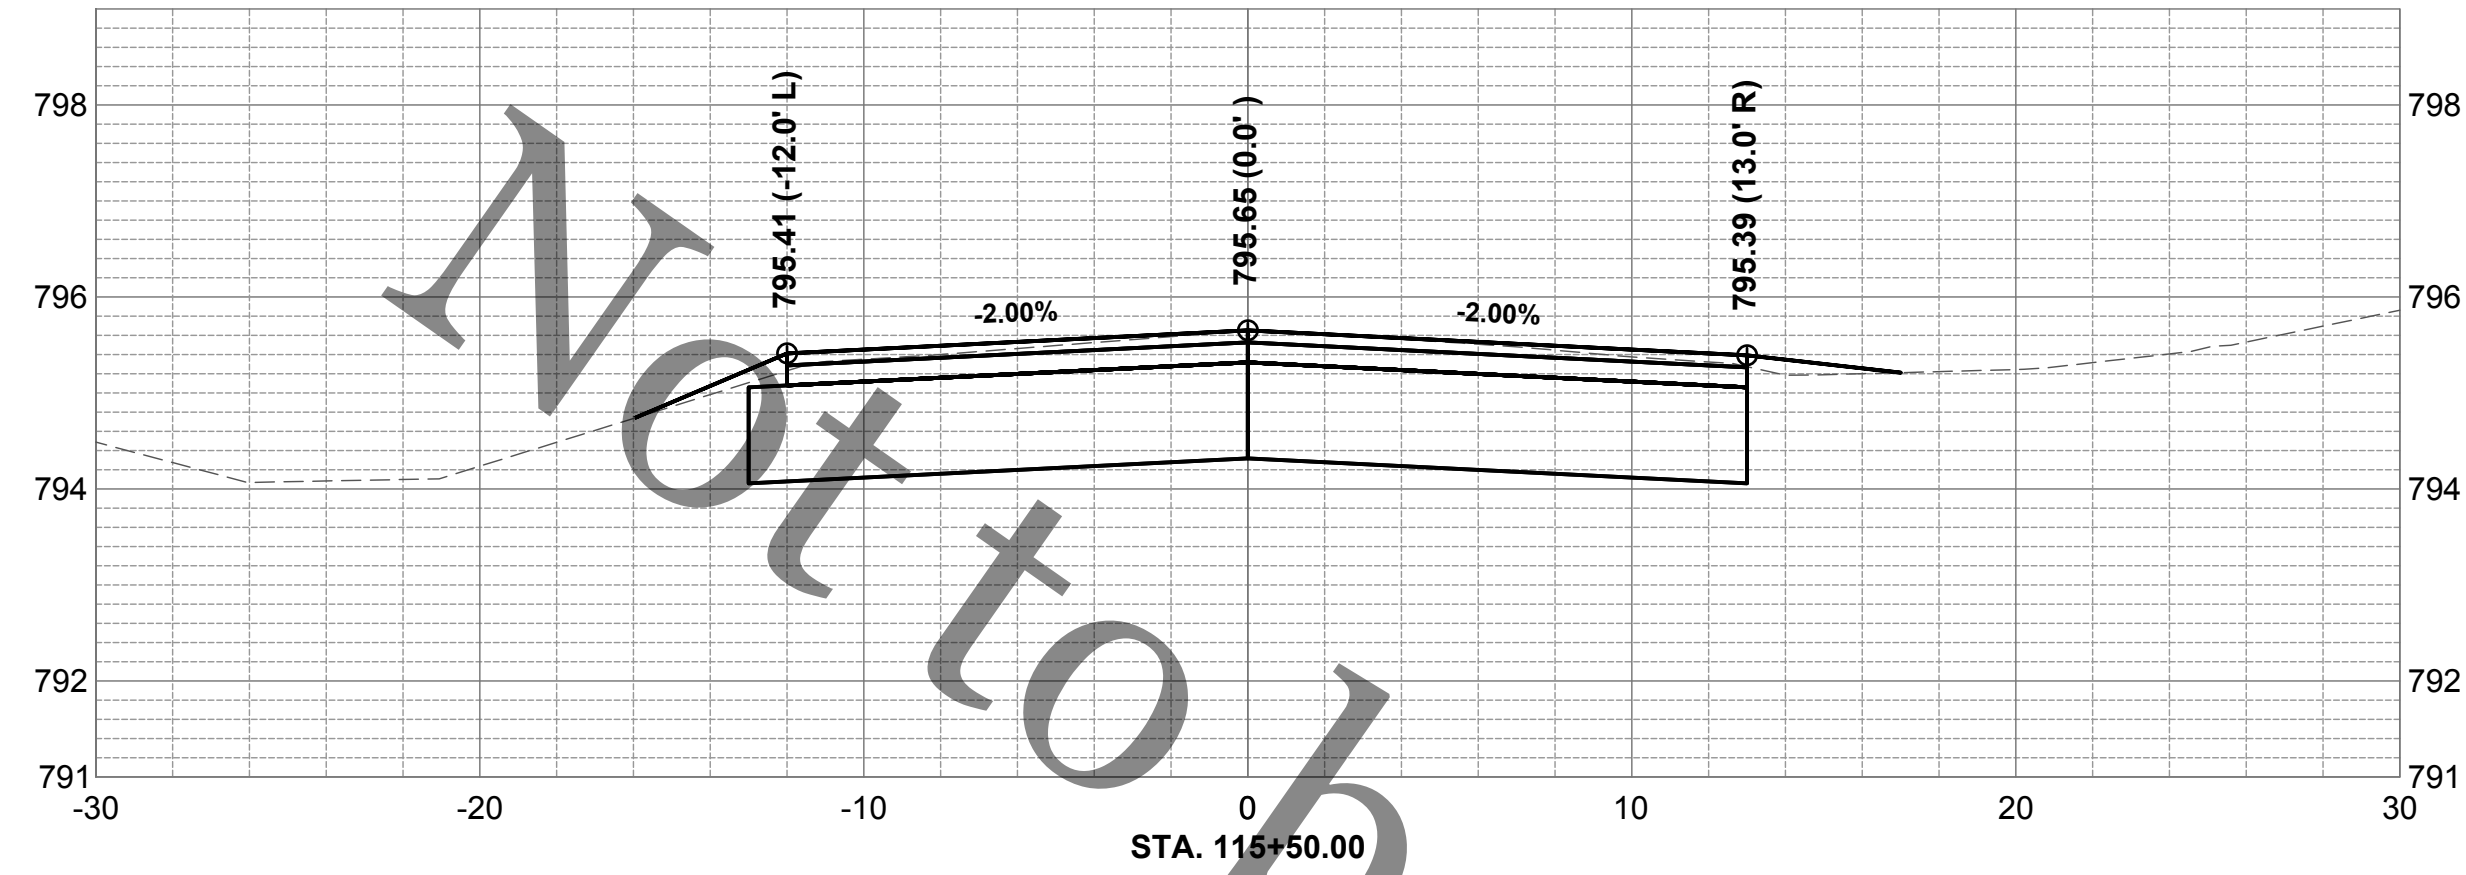

ROCK RIVER WATER
RECLAMATION DISTRICT
3501 KISHWAUKEE STREET
ROCKFORD, ILLINOIS 61109
(815) 387-7660

No.	DATE	REVISION	INT.

SHELburnE DRIVE SANITARY SEWER EXTENSION
SPECIAL ASSESSMENT #135







SHELburnE DRIVE CROSS SECTIONS STA 115+50 TO 118+00

Sheet No.
26 OF 34

Date
7/1/2020

FOR BID

file: I:\District Projects\Shelburne Dr SA 135\01 Design\Drawings\Shelburne Dr - Roadway Sections.dwg

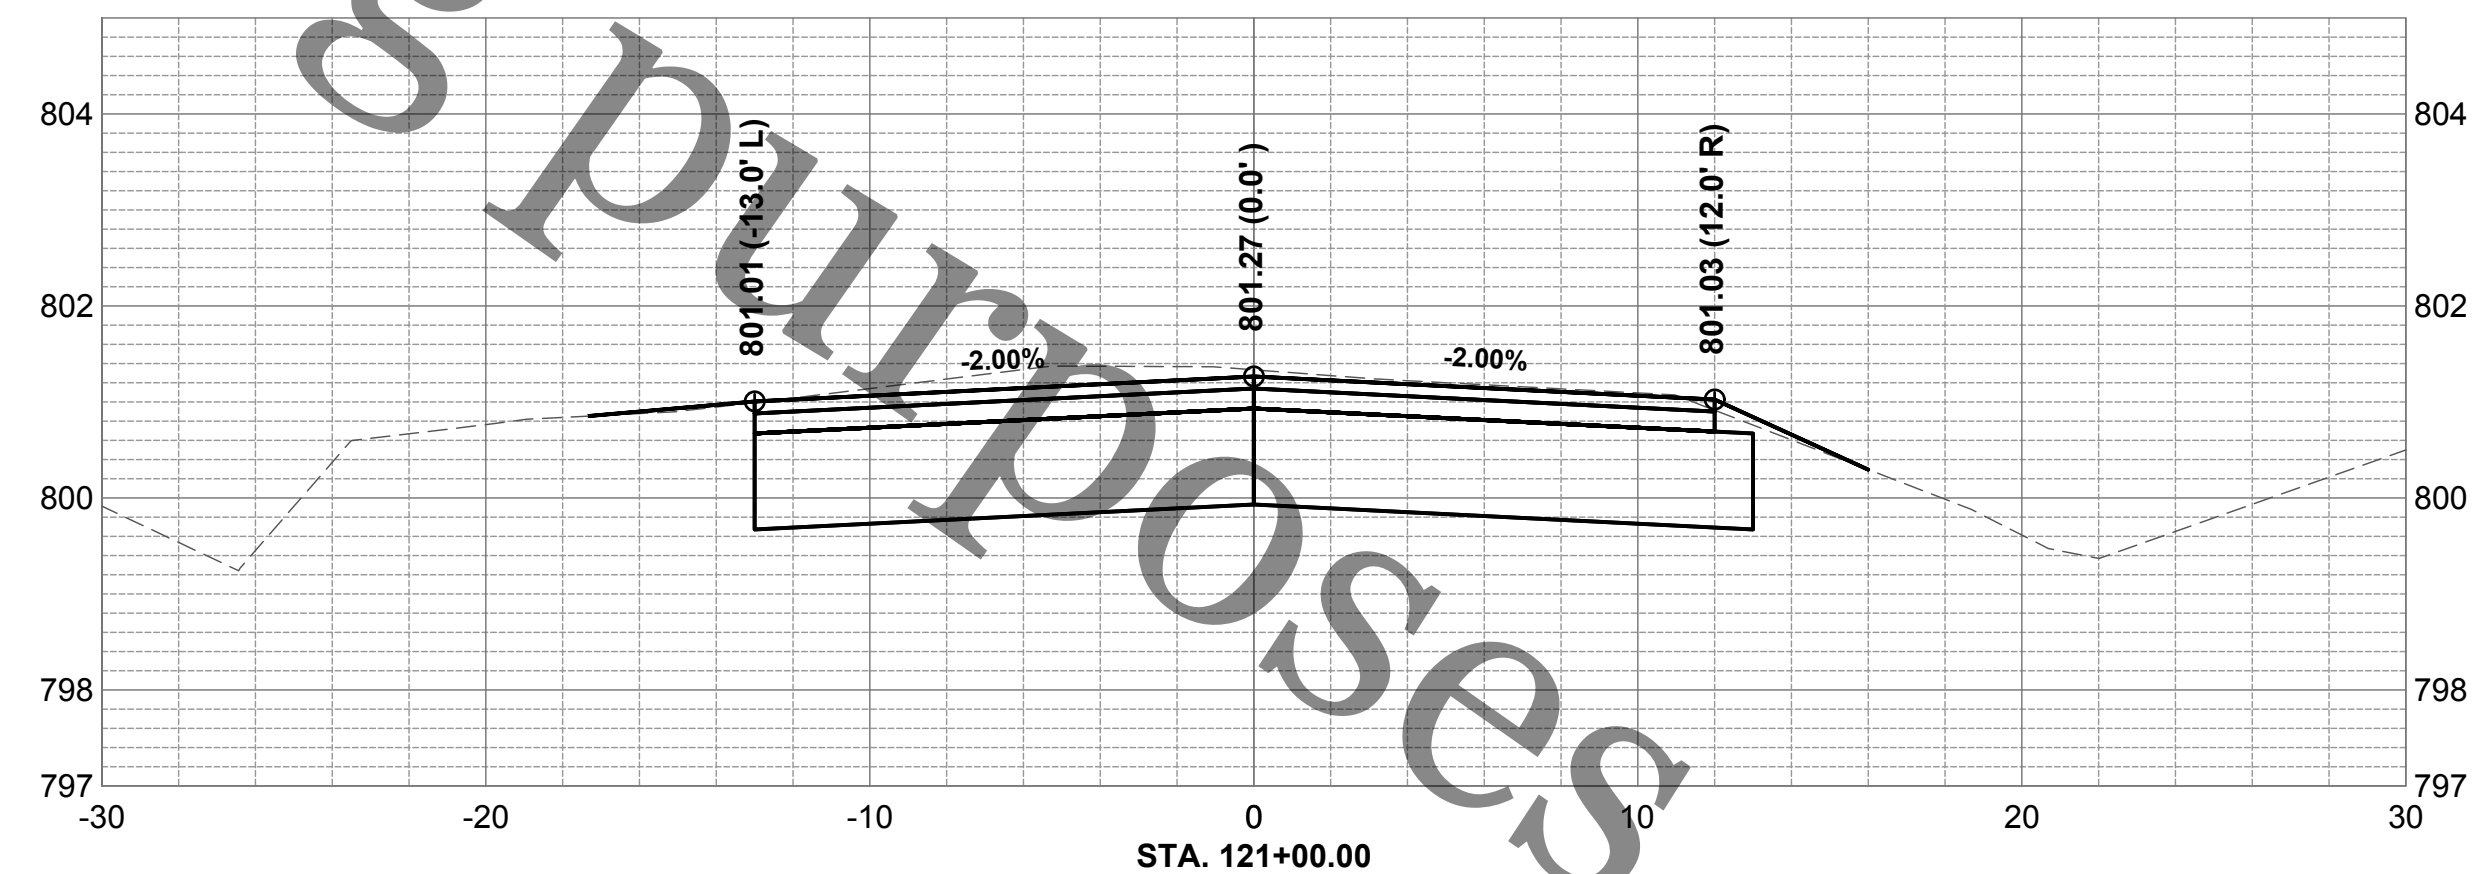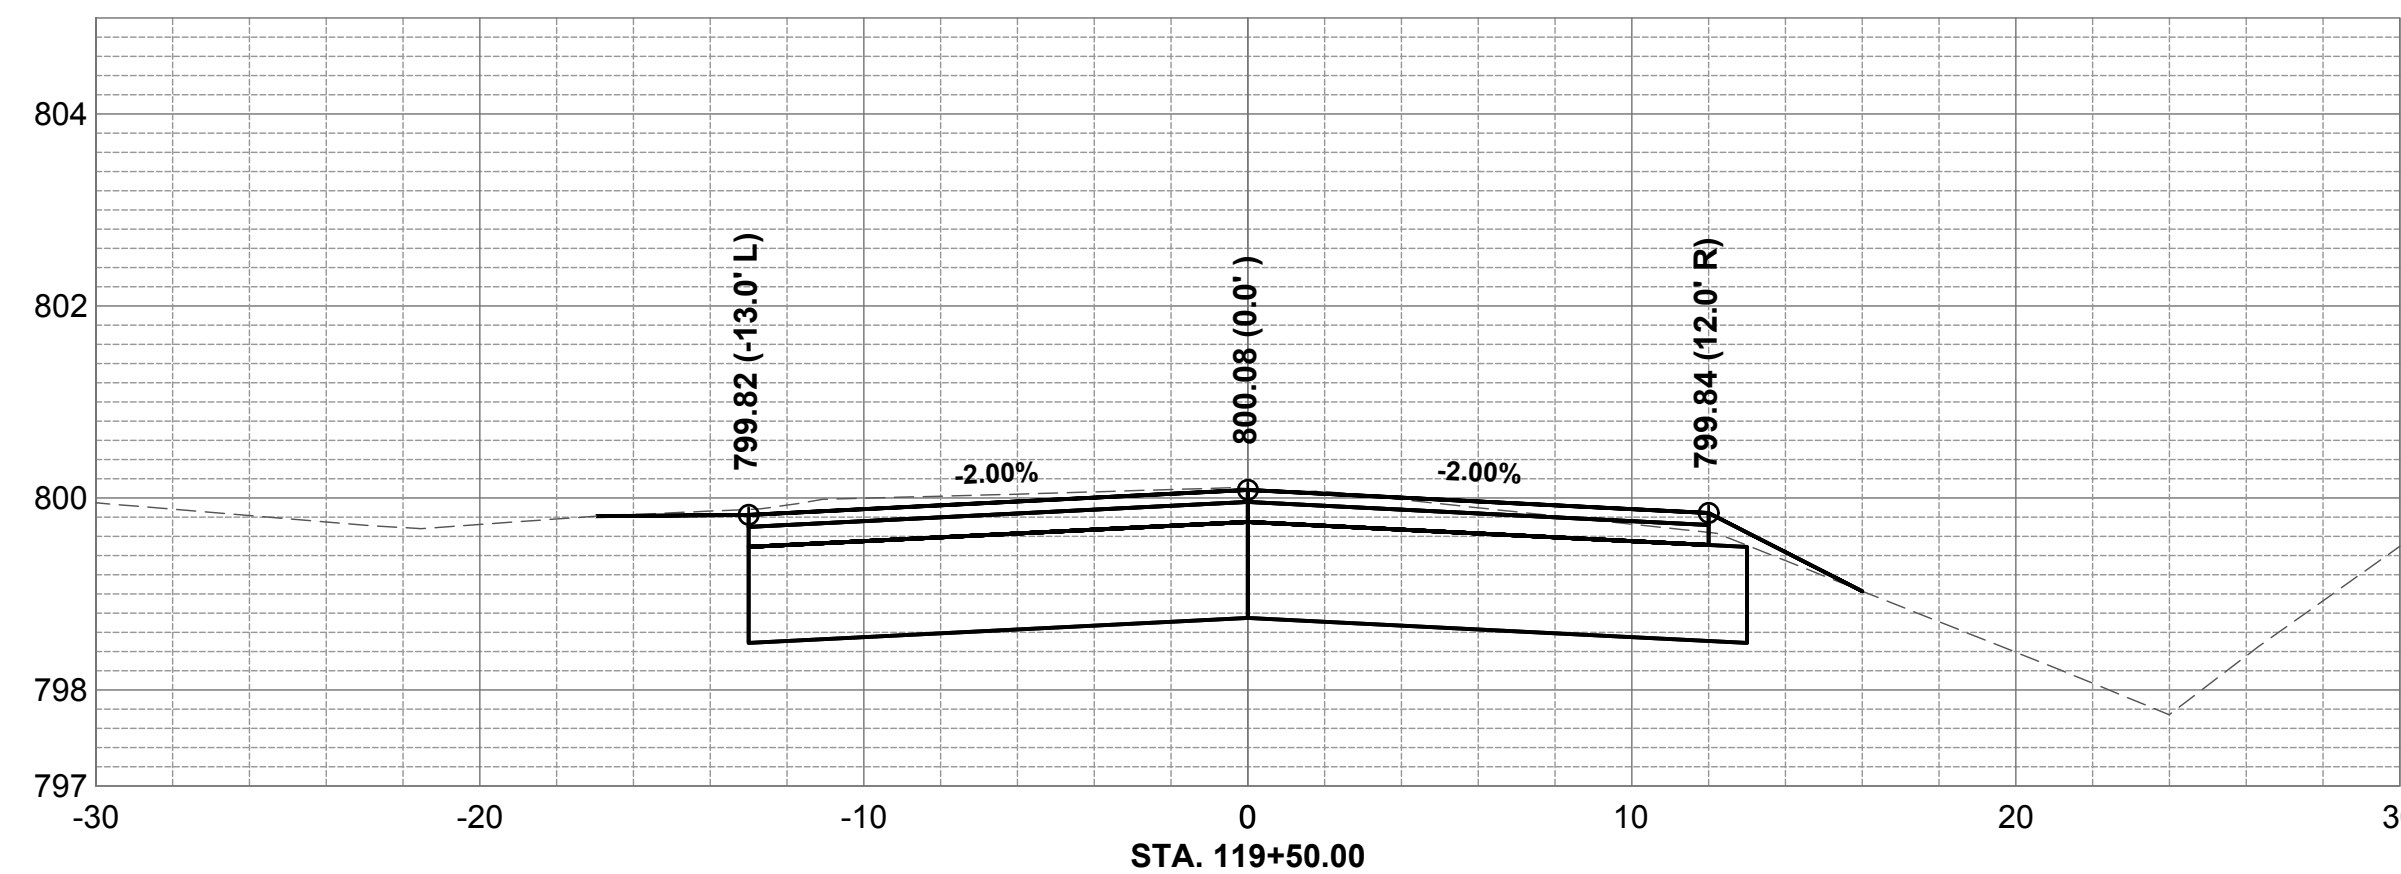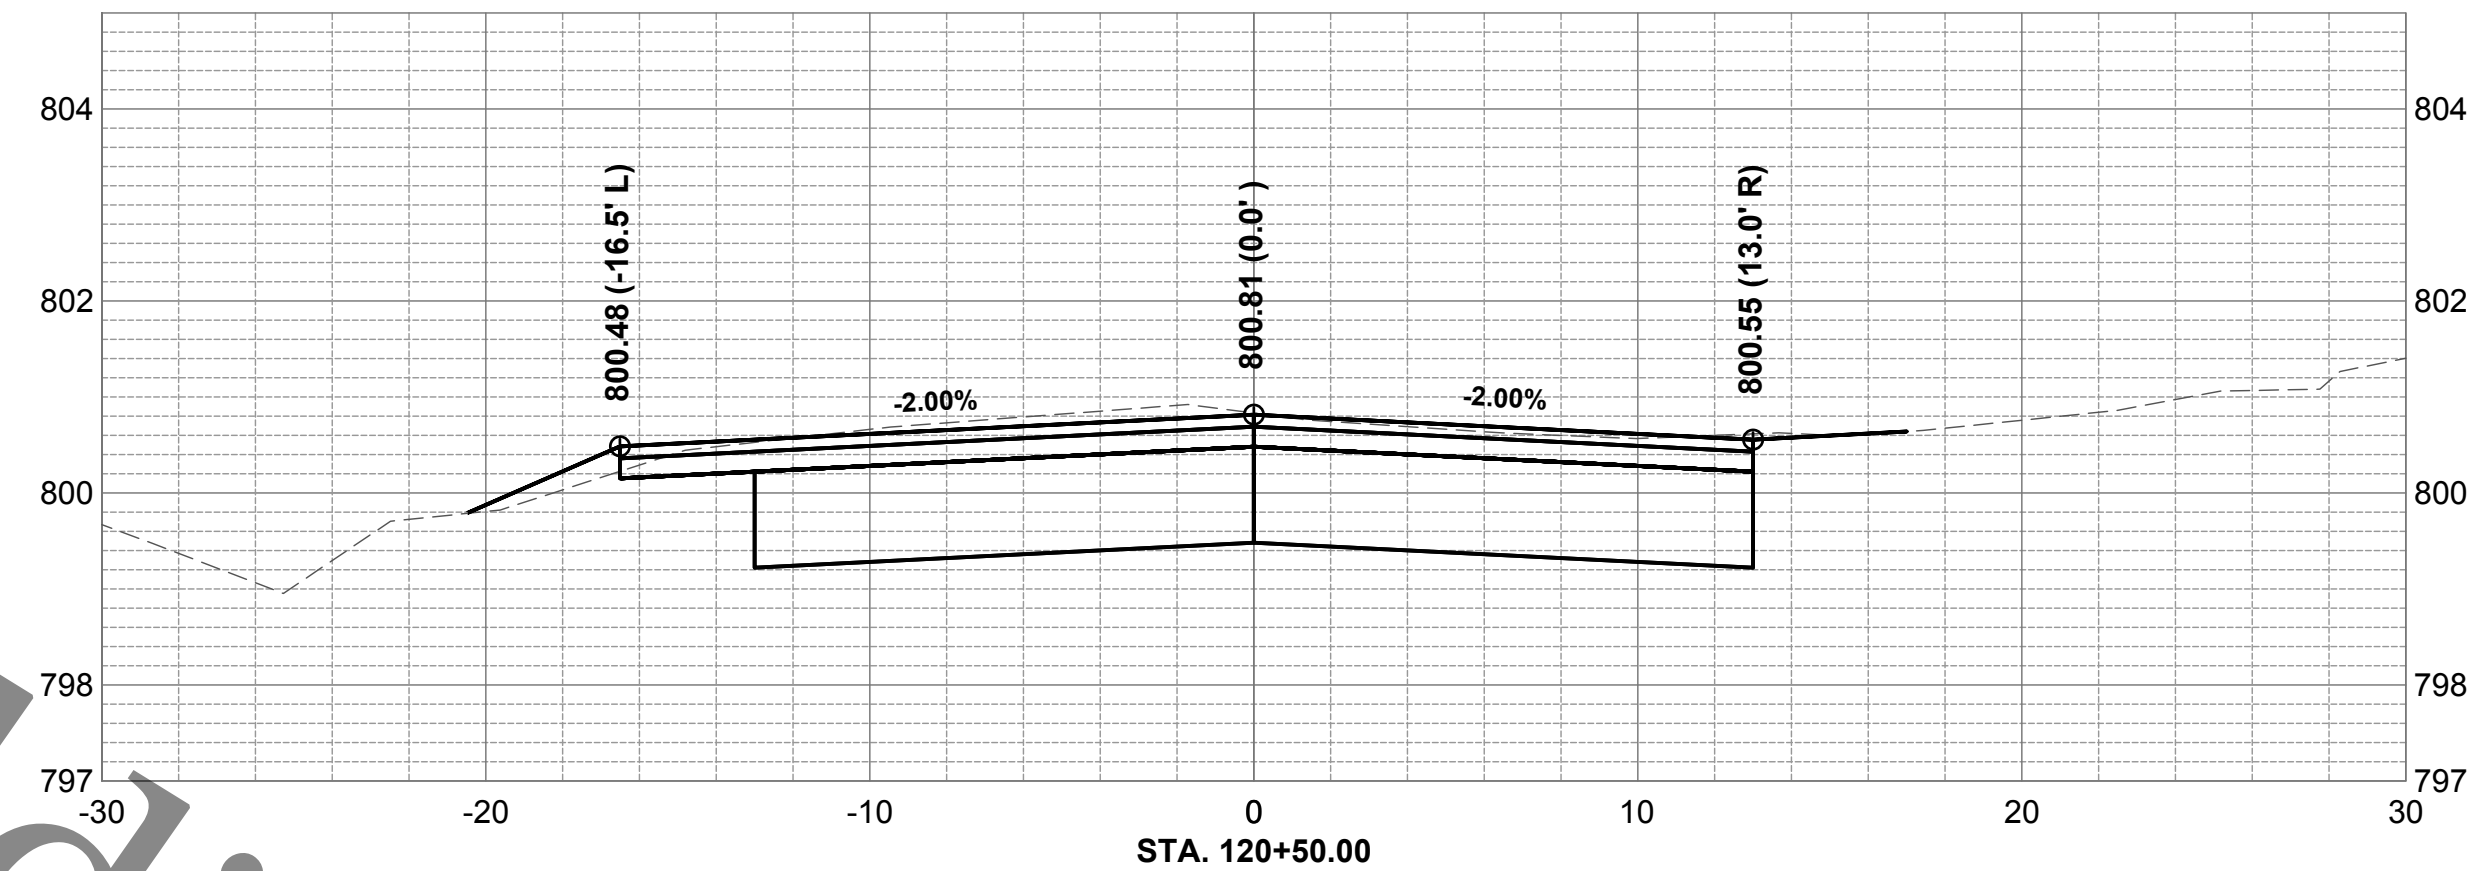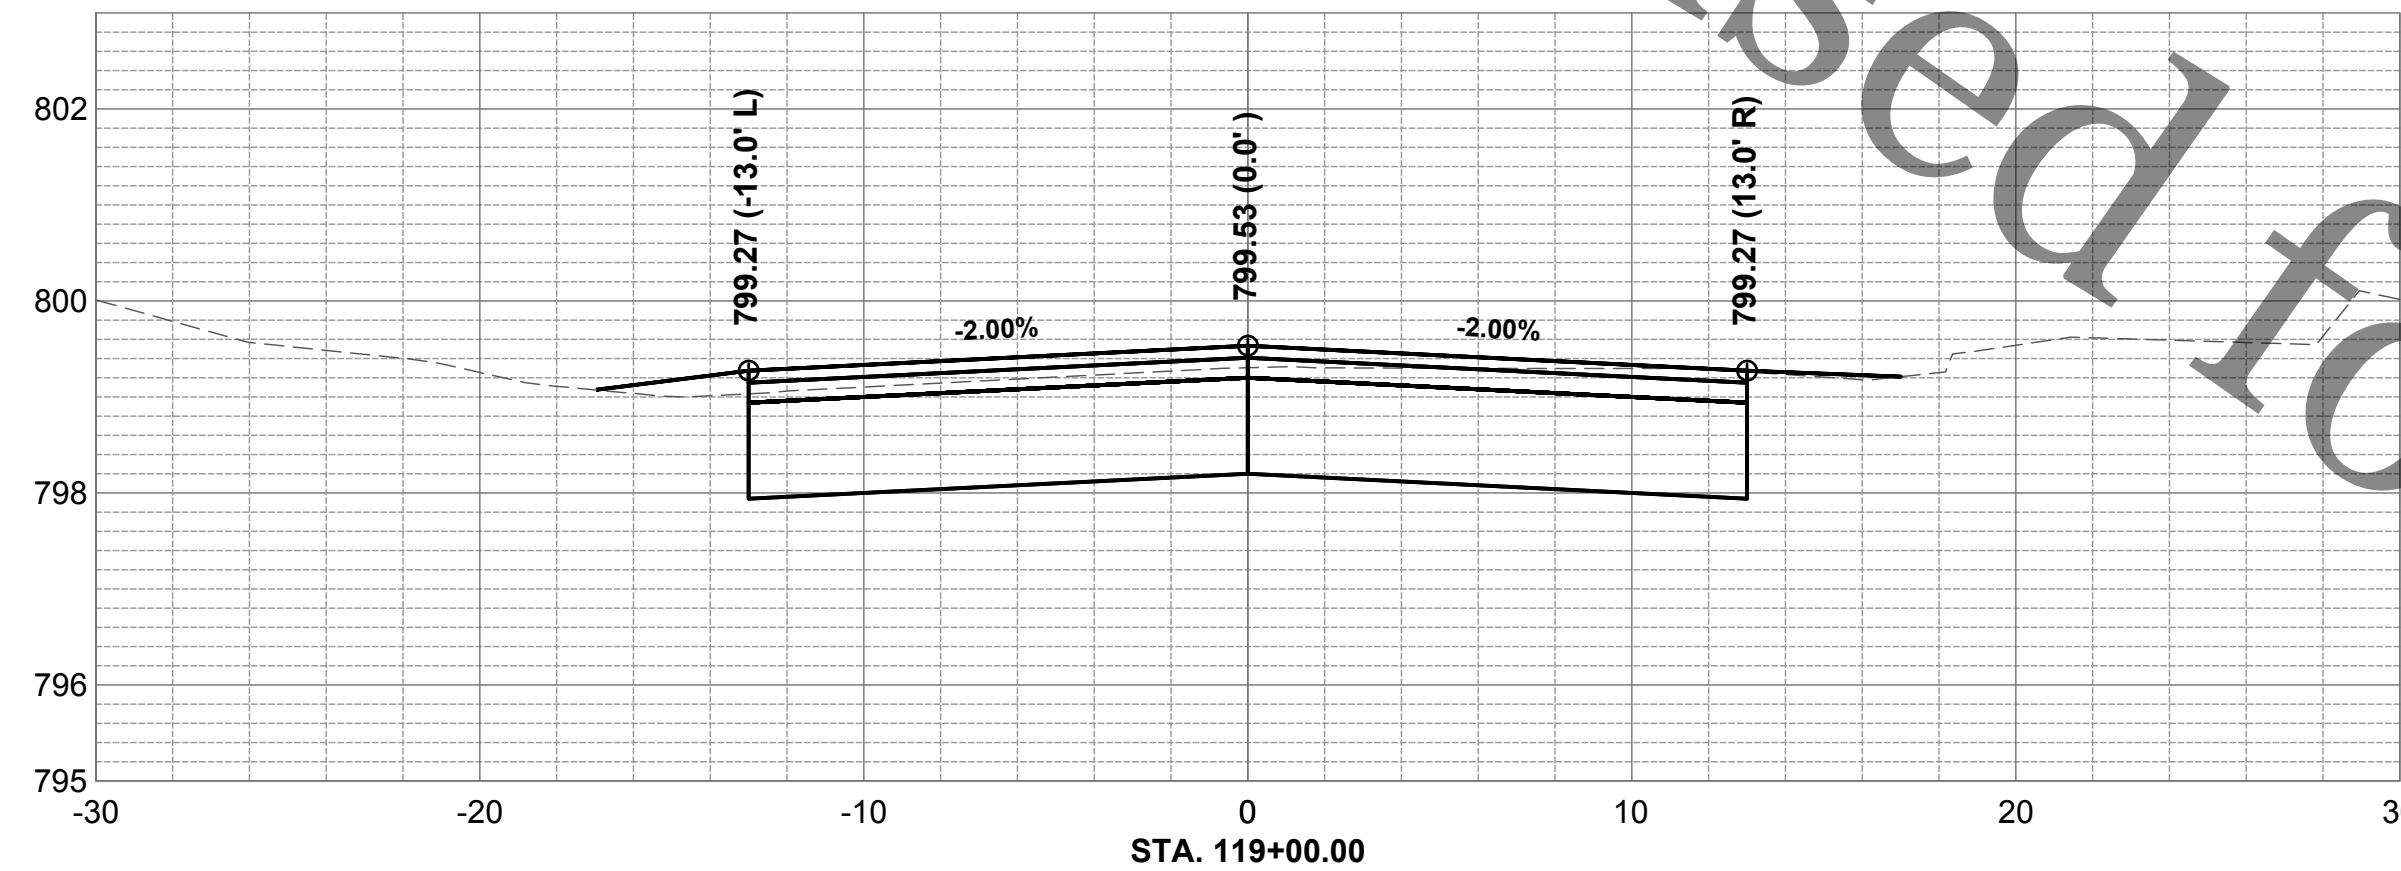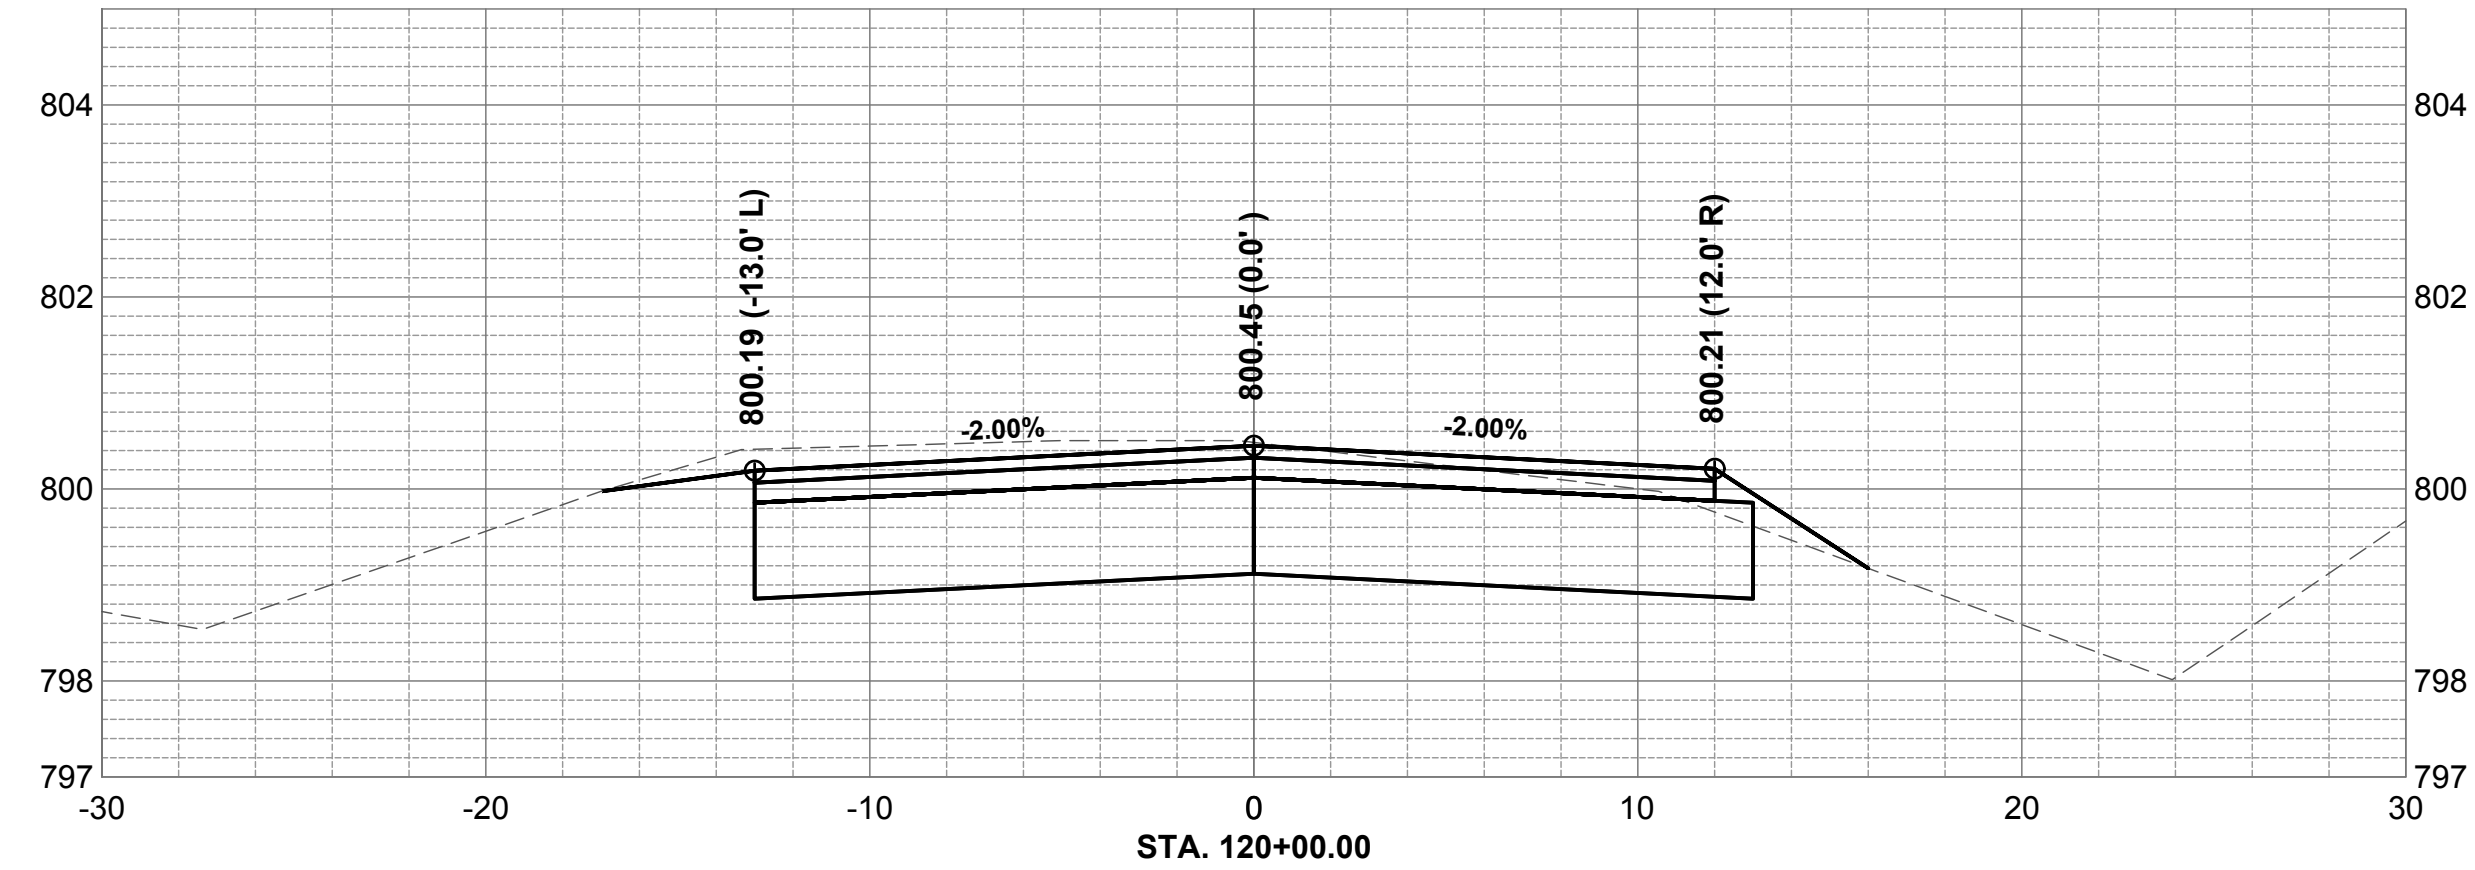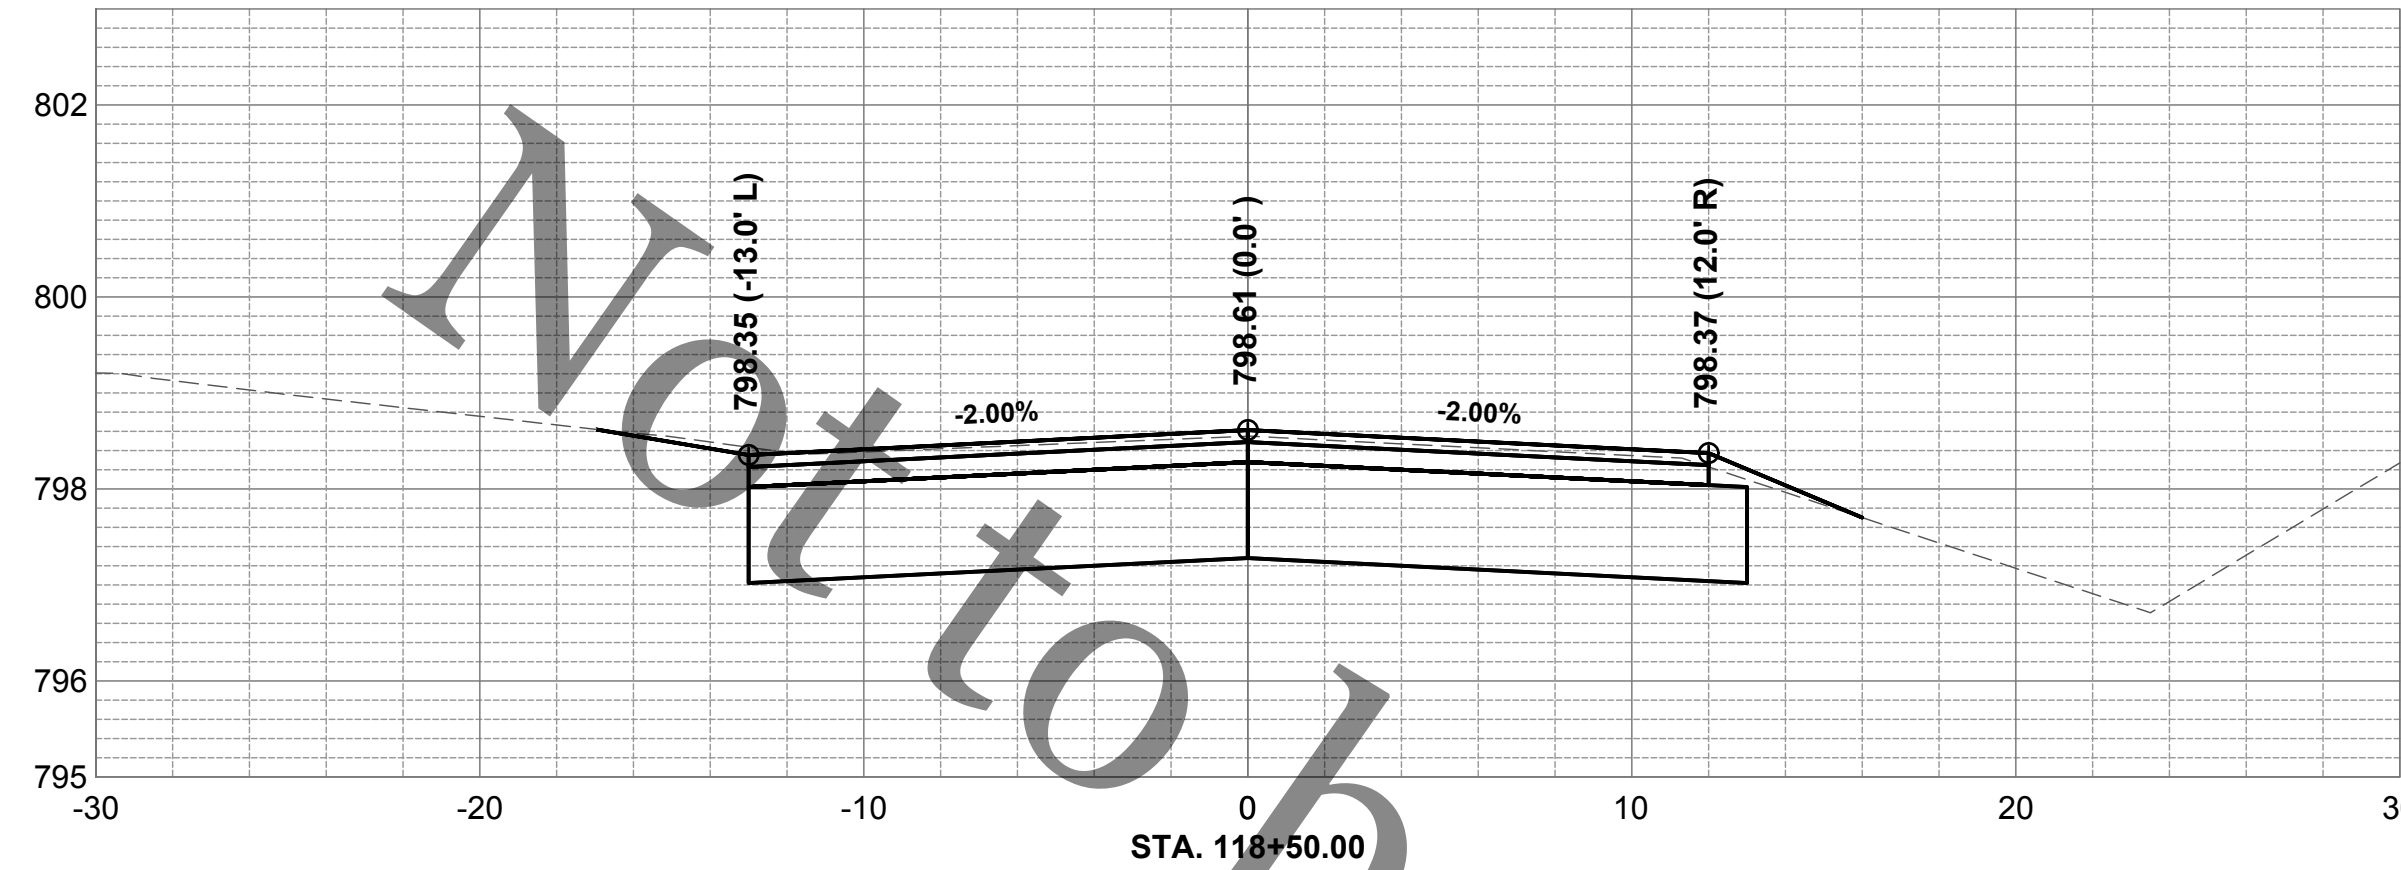

ROCK RIVER WATER
RECLAMATION DISTRICT
3501 KISHWAUKEE STREET
ROCKFORD, ILLINOIS 61109
(815) 387-7660







No.	DATE	REVISION	INT.

SHELburnE DRIVE SANITARY SEWER EXTENSION
SPECIAL ASSESSMENT #135

SHELburnE DRIVE CROSS SECTIONS STA 118+50 TO 121+00

Sheet No.
27 OF 34
Date
7/1/2020
FOR BID

file: I:\District Projects\Shelburne Dr SA 135\01 Design\Drawings\Shelburne Dr - Roadway Sections.dwg

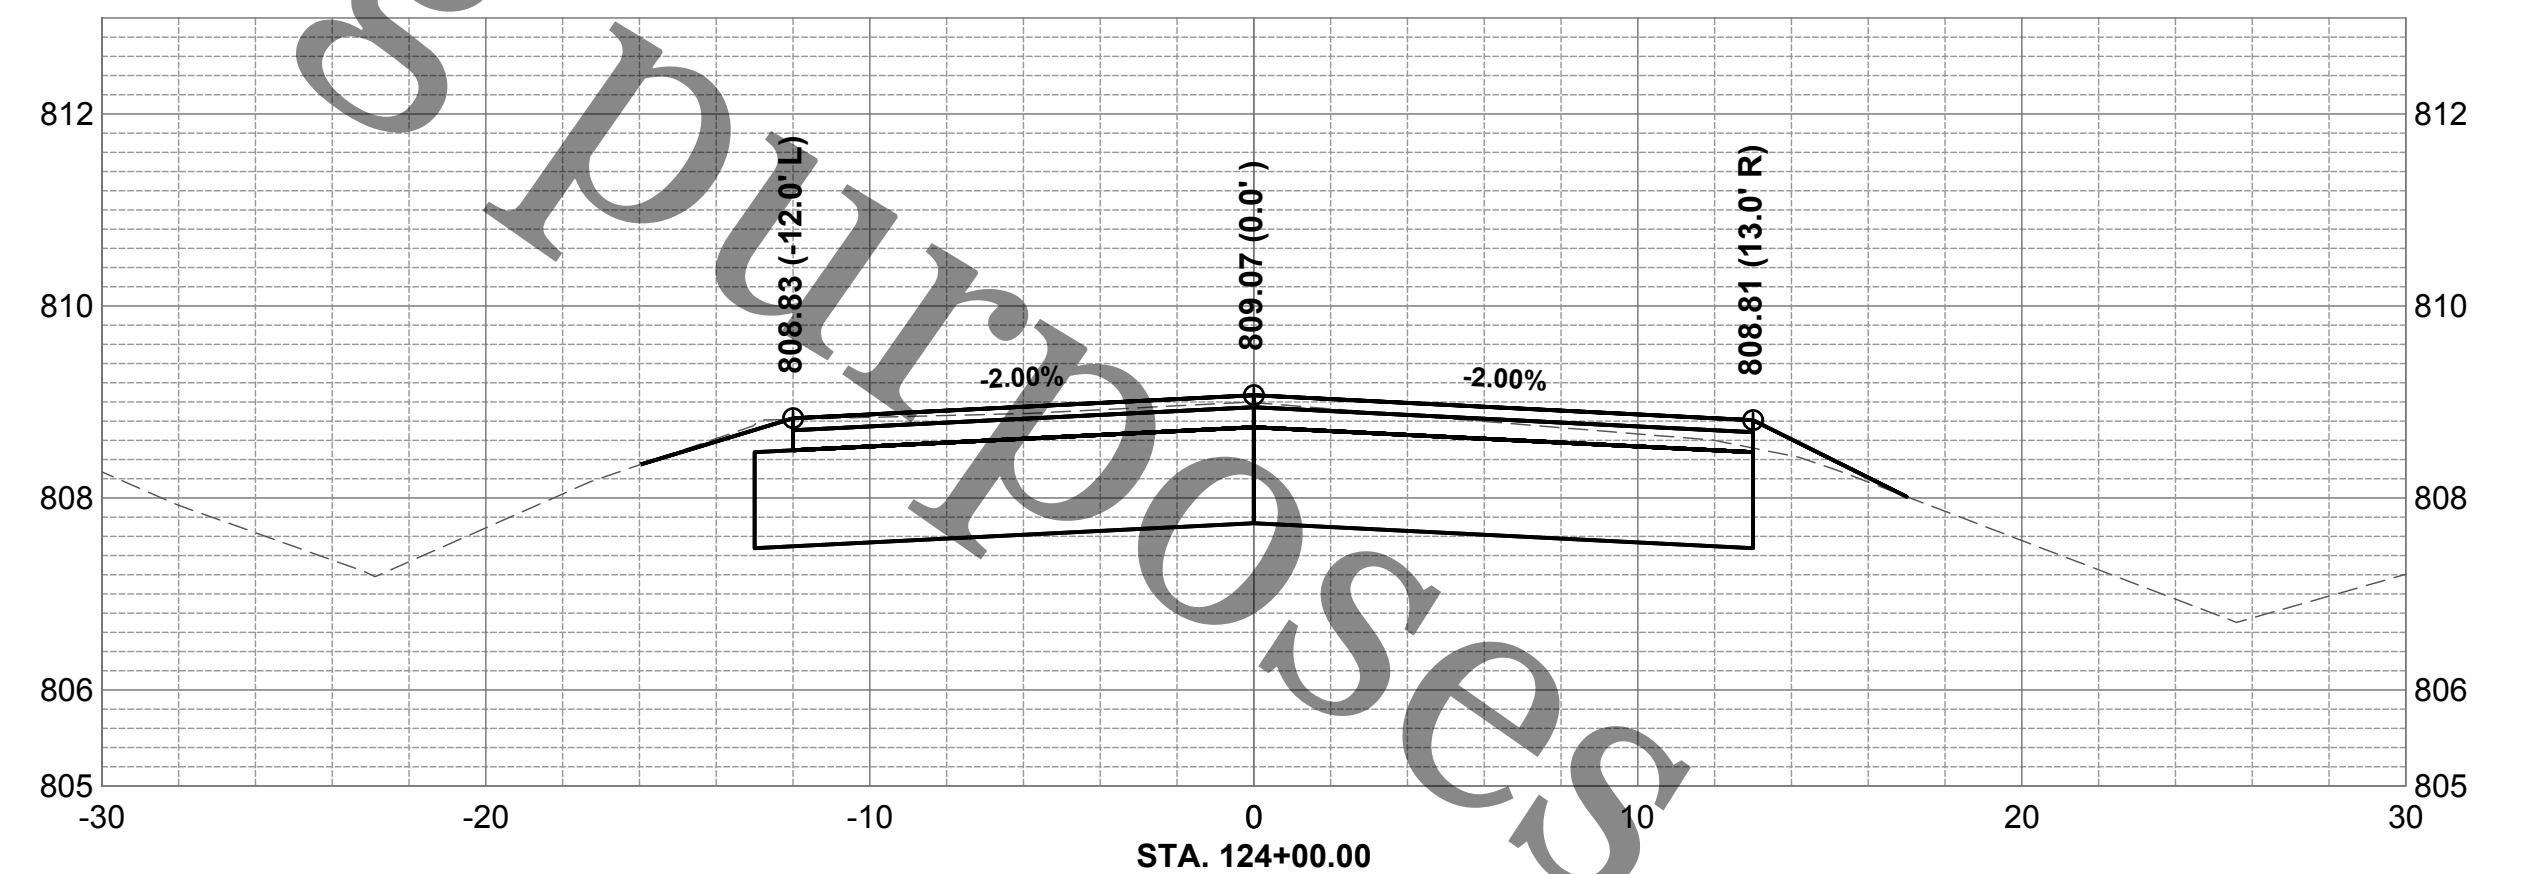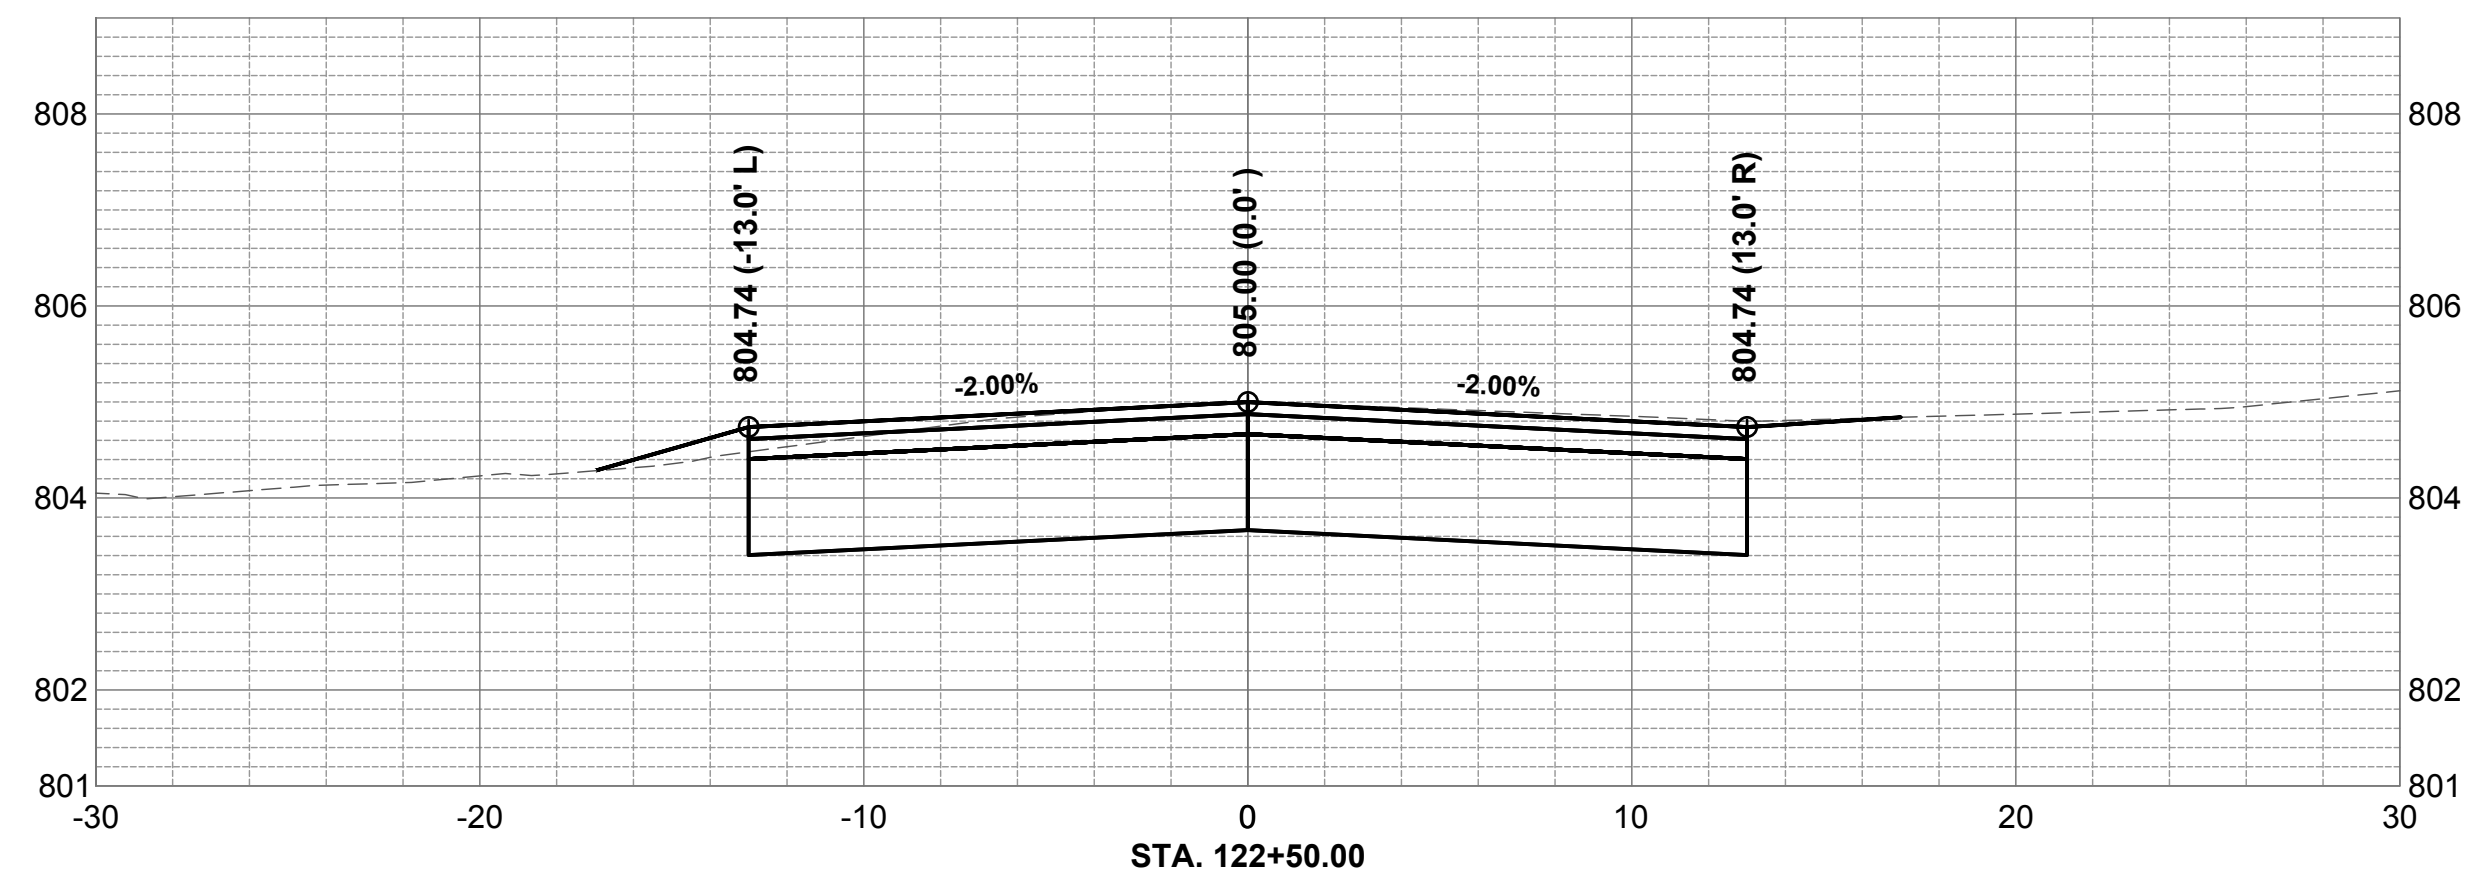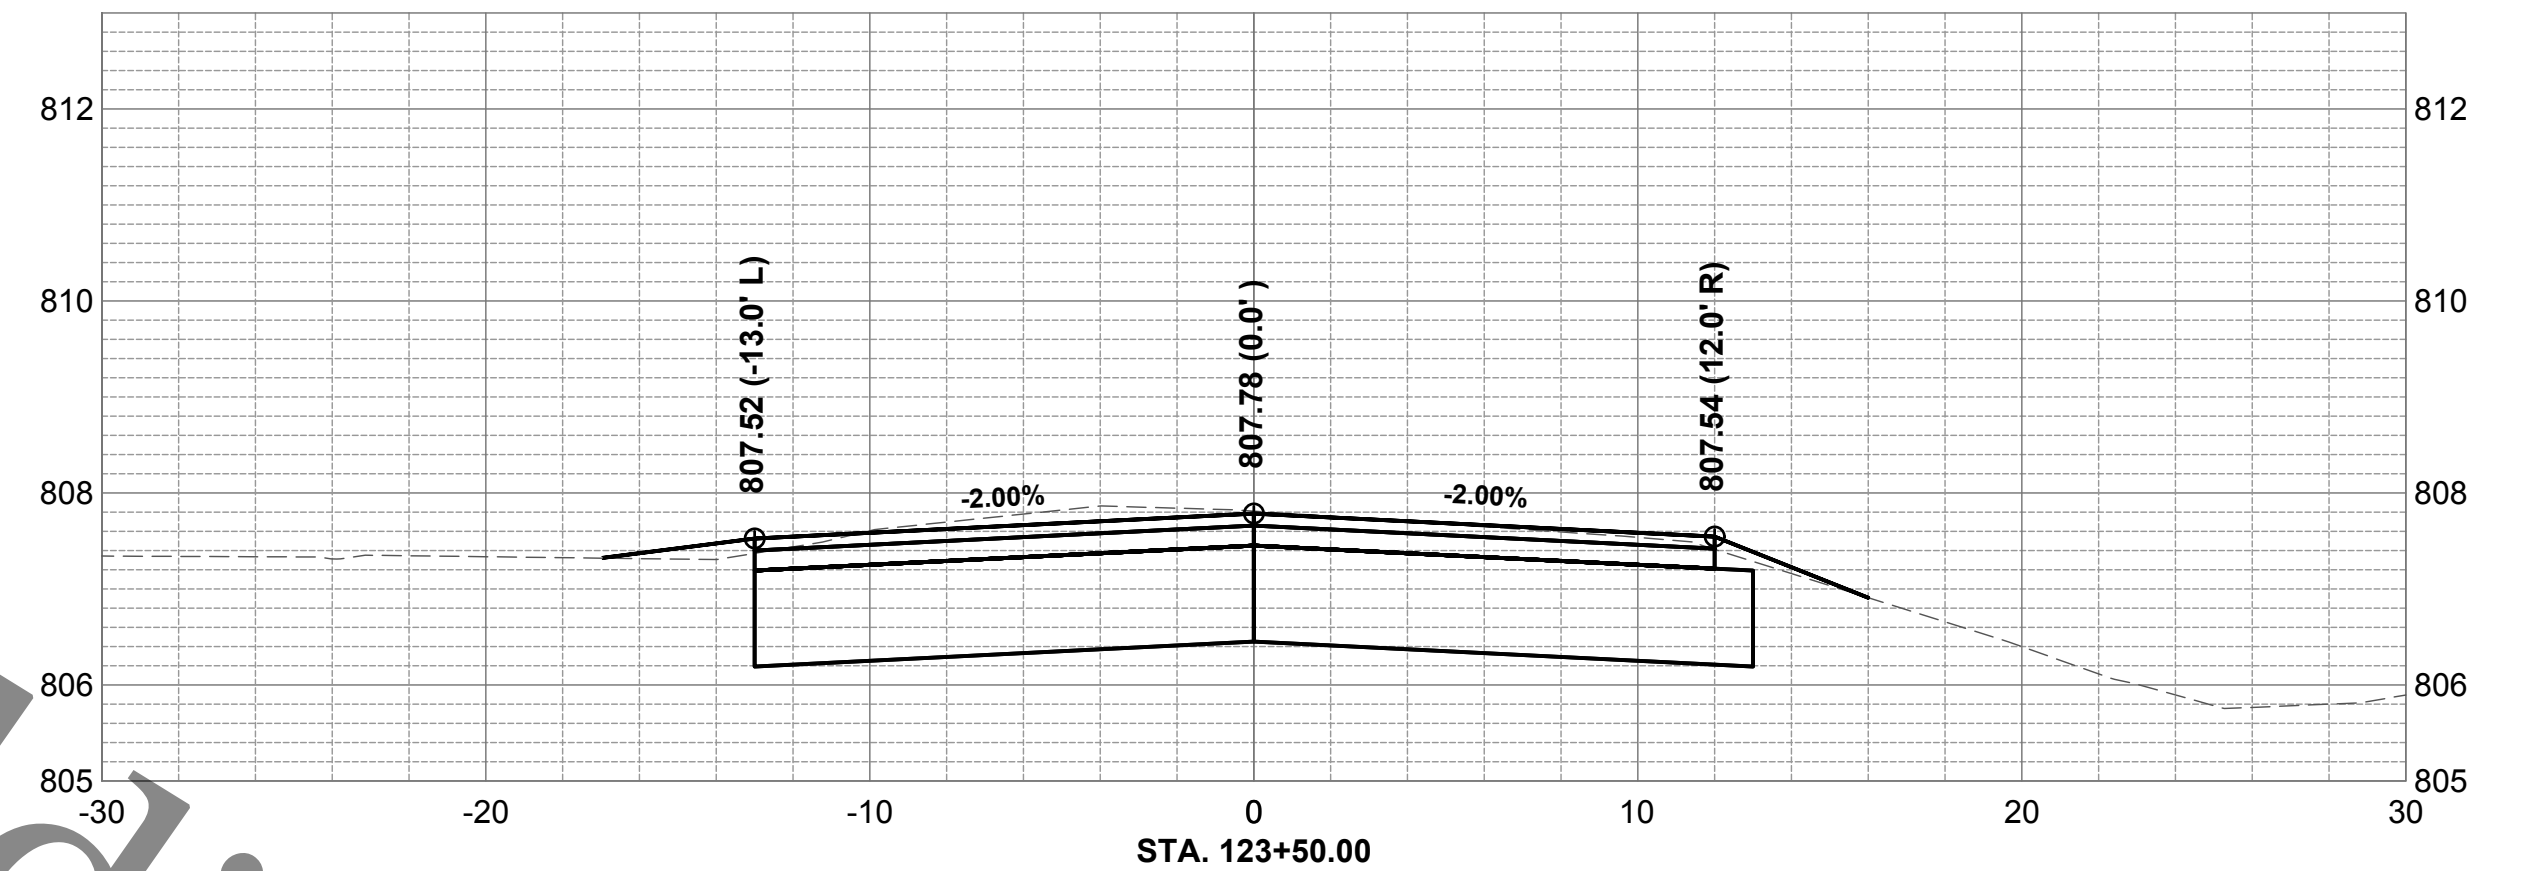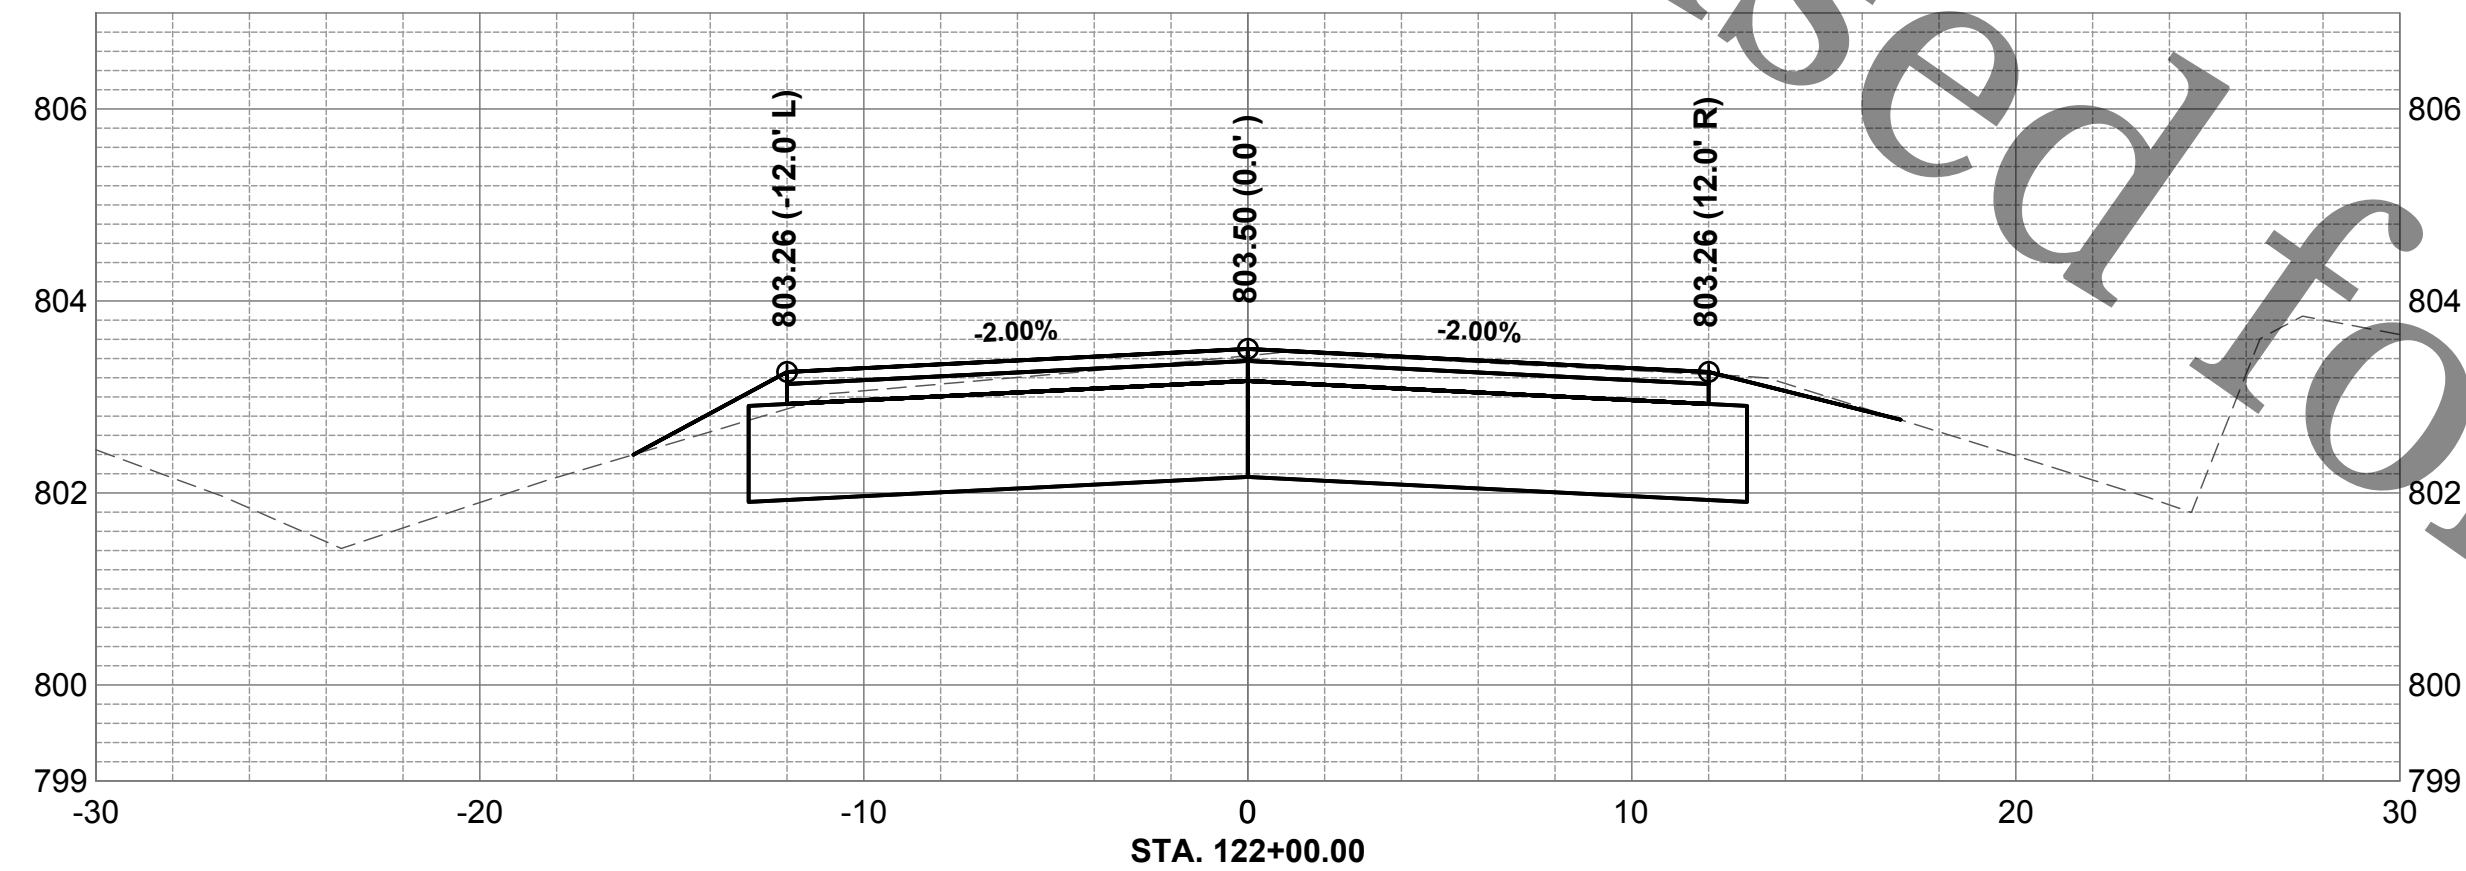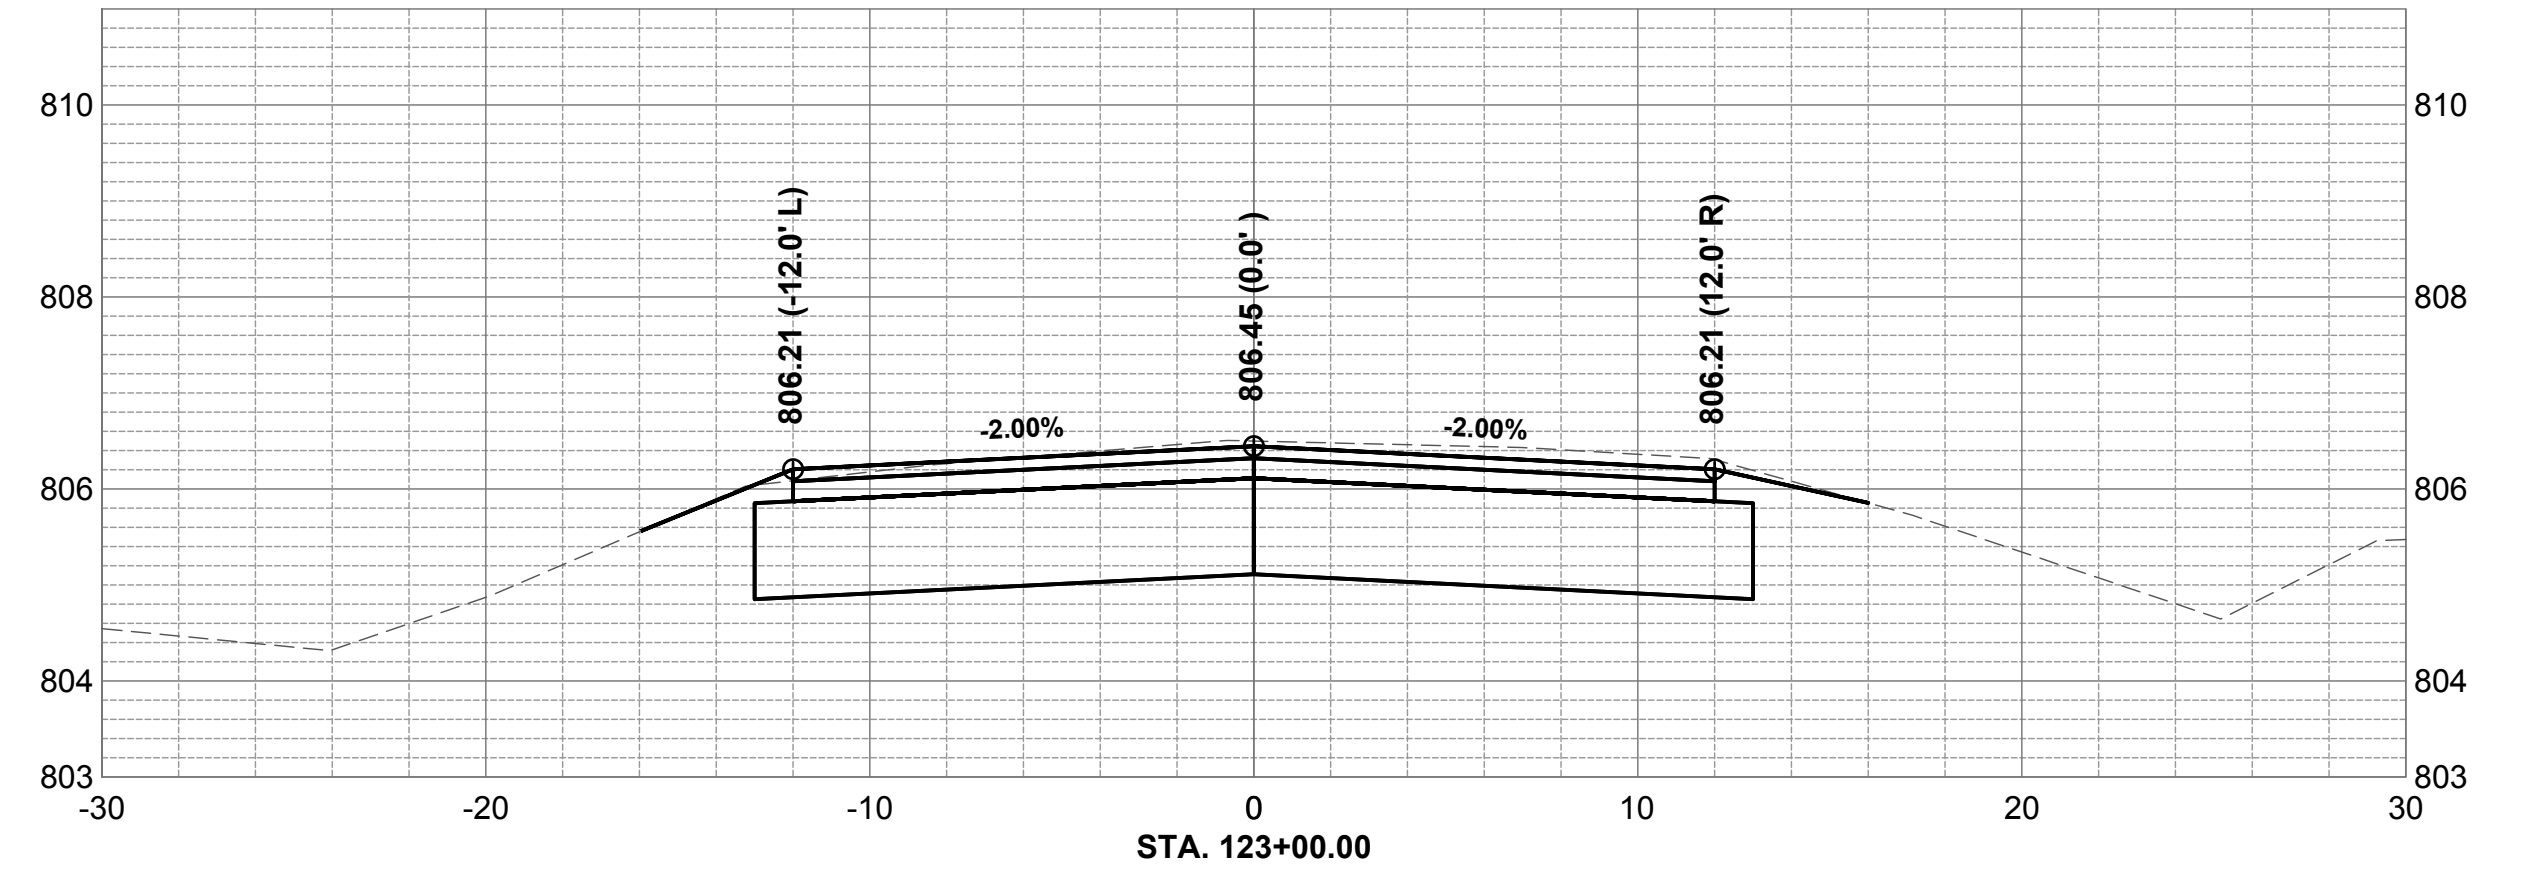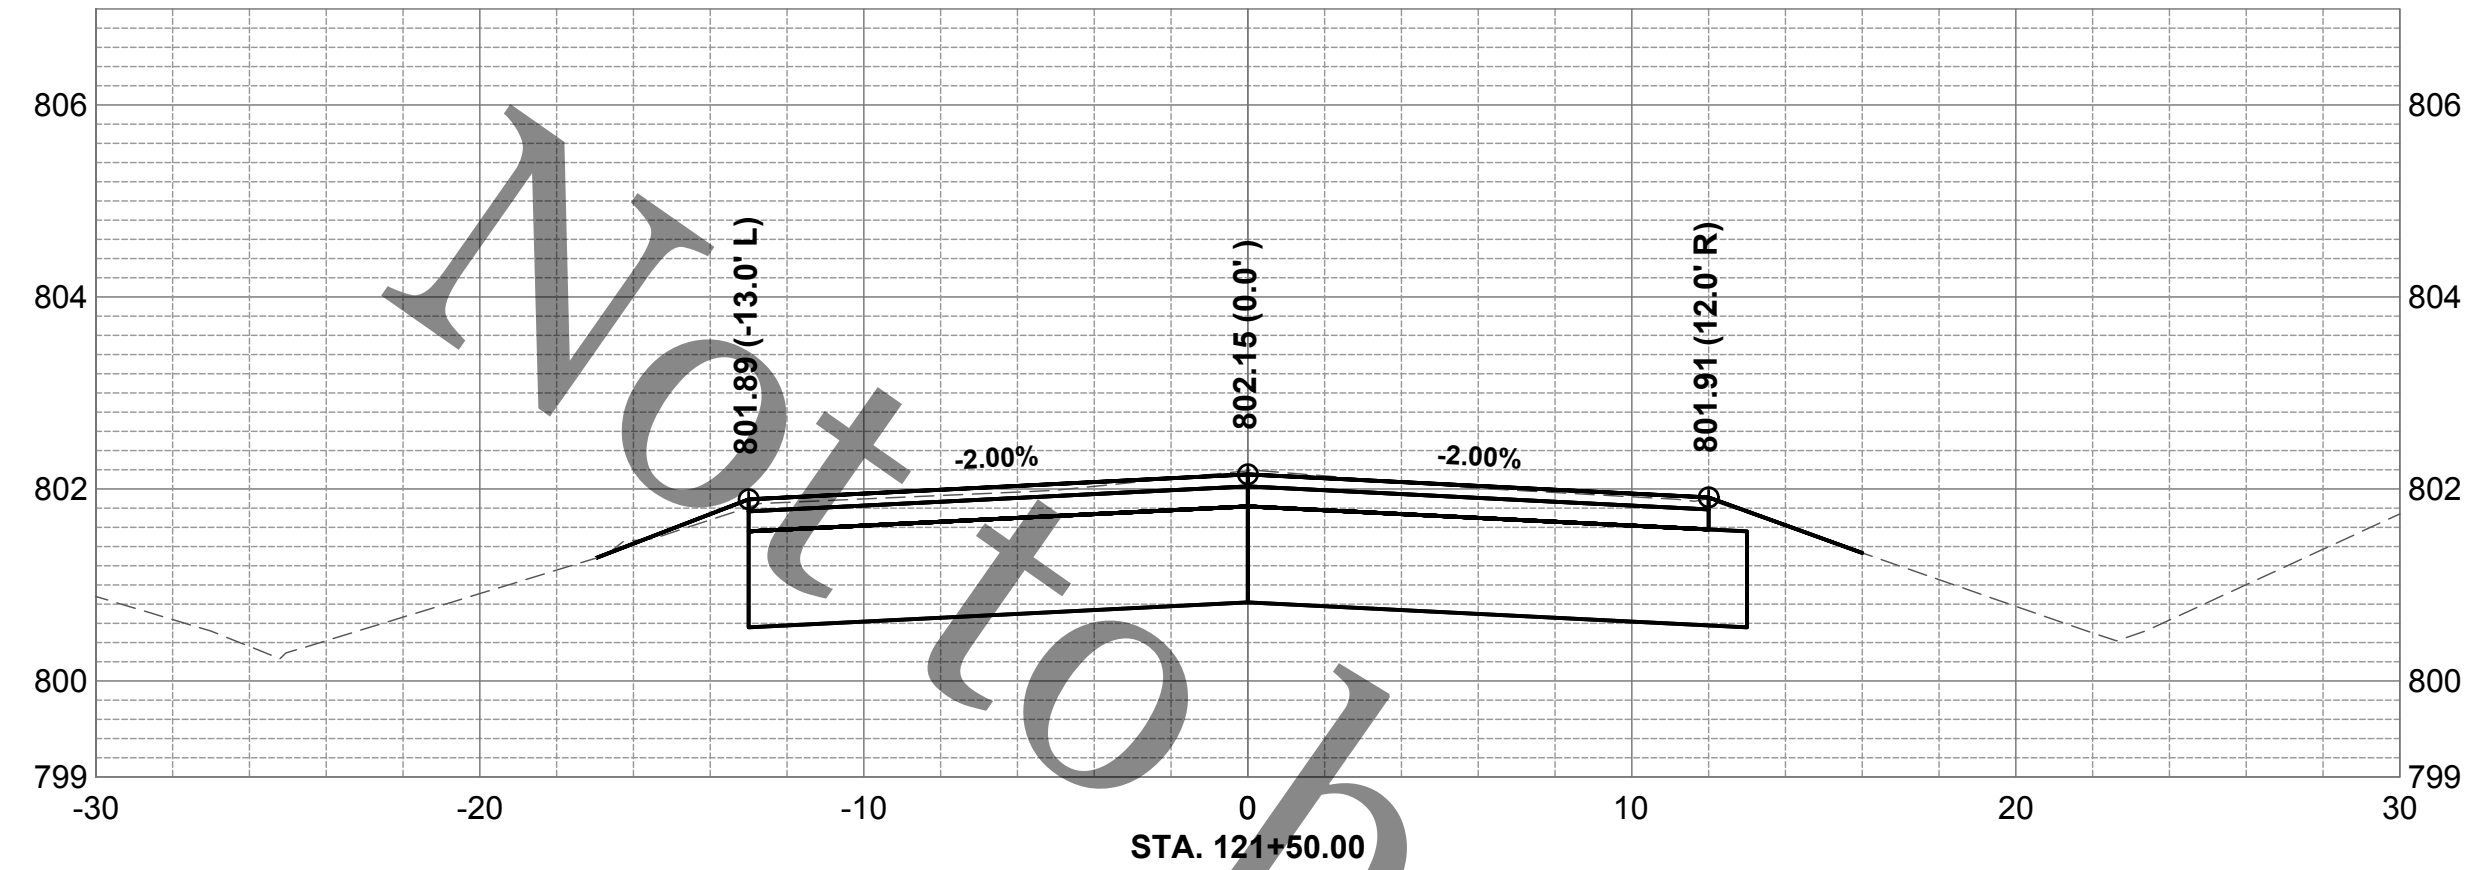

ROCK RIVER WATER
RECLAMATION DISTRICT
3501 KISHWAUKEE STREET
ROCKFORD, ILLINOIS 61109
(815) 387-7660

No.	DATE	REVISION	INT.





SHELburne DRIVE SANITARY SEWER EXTENSION
SPECIAL ASSESSMENT #135

SHELburne DRIVE CROSS SECTIONS STA 121+50 TO 124+00

Sheet No.
28 OF 34

Date
7/1/2020

FOR BID

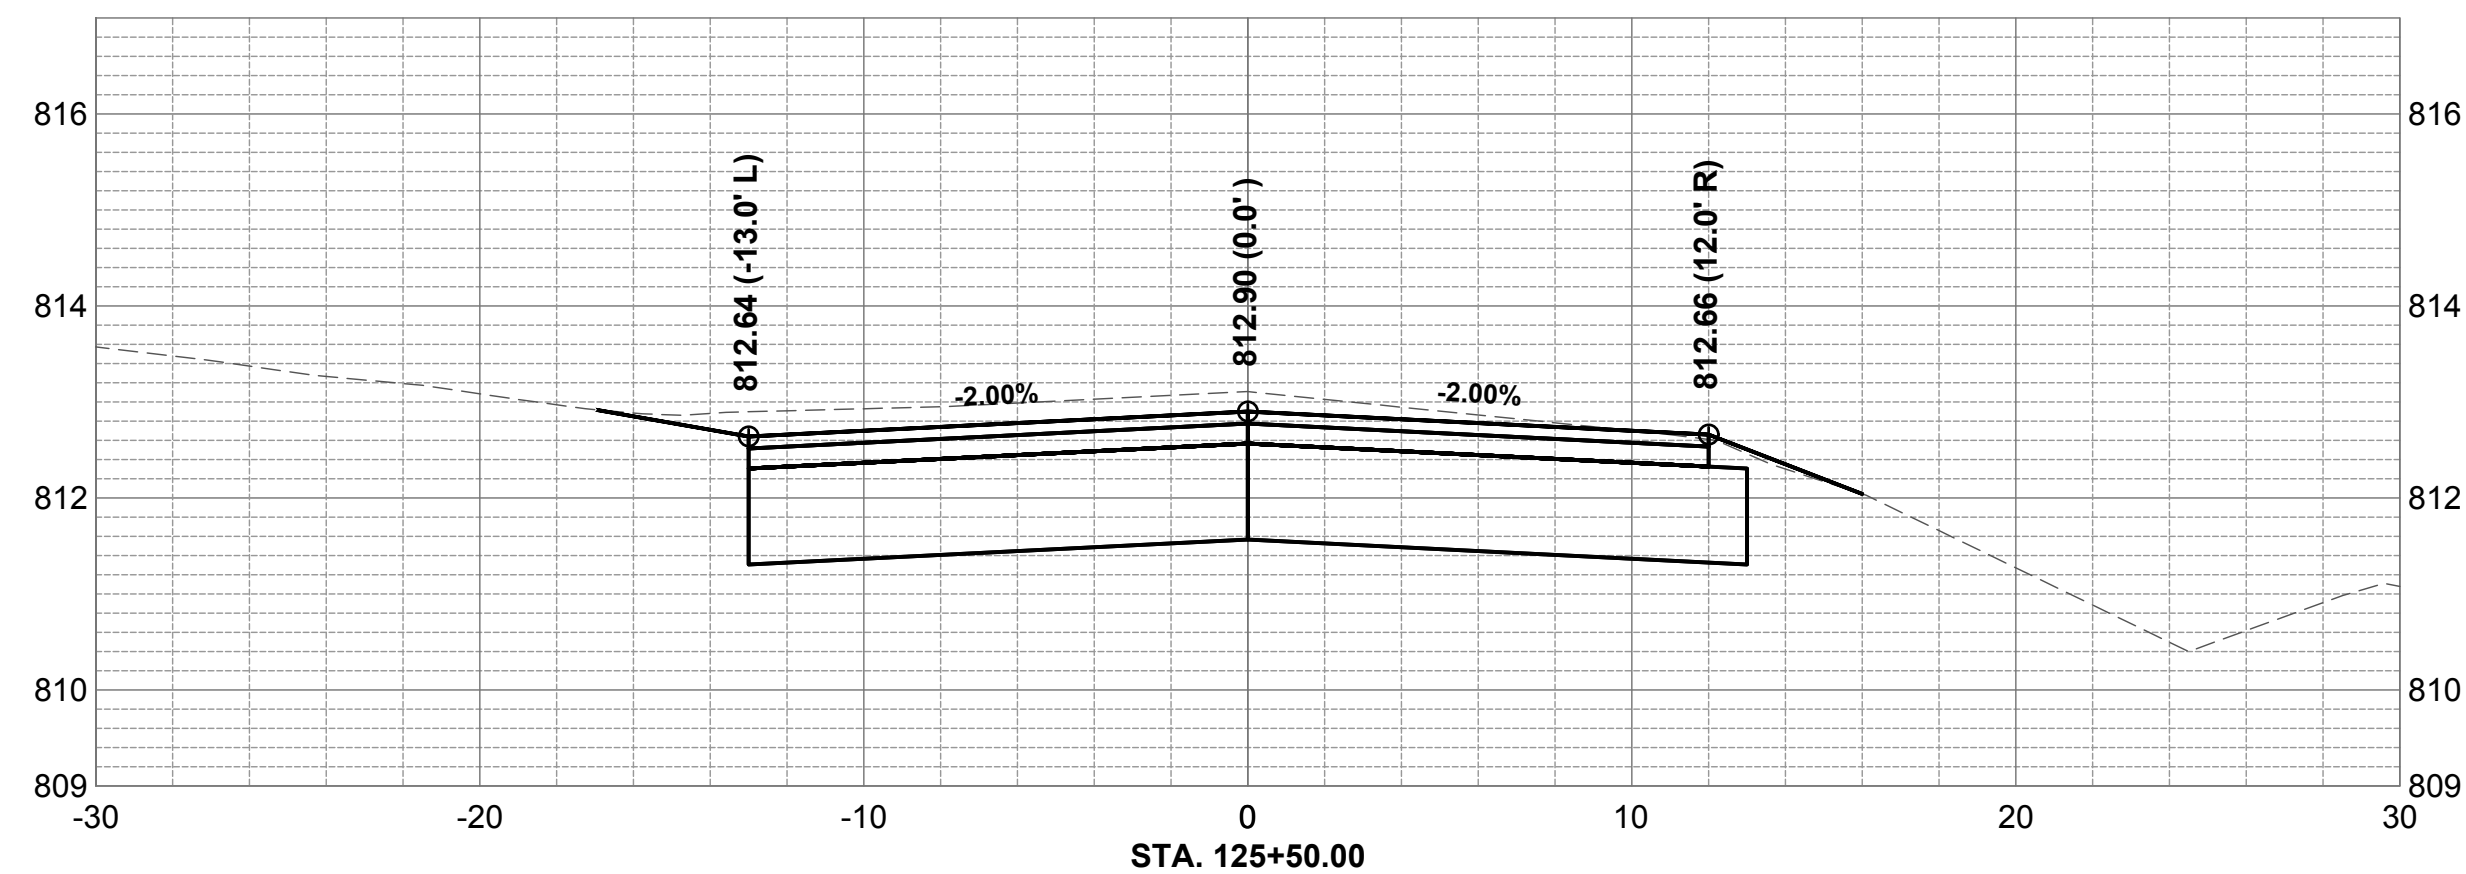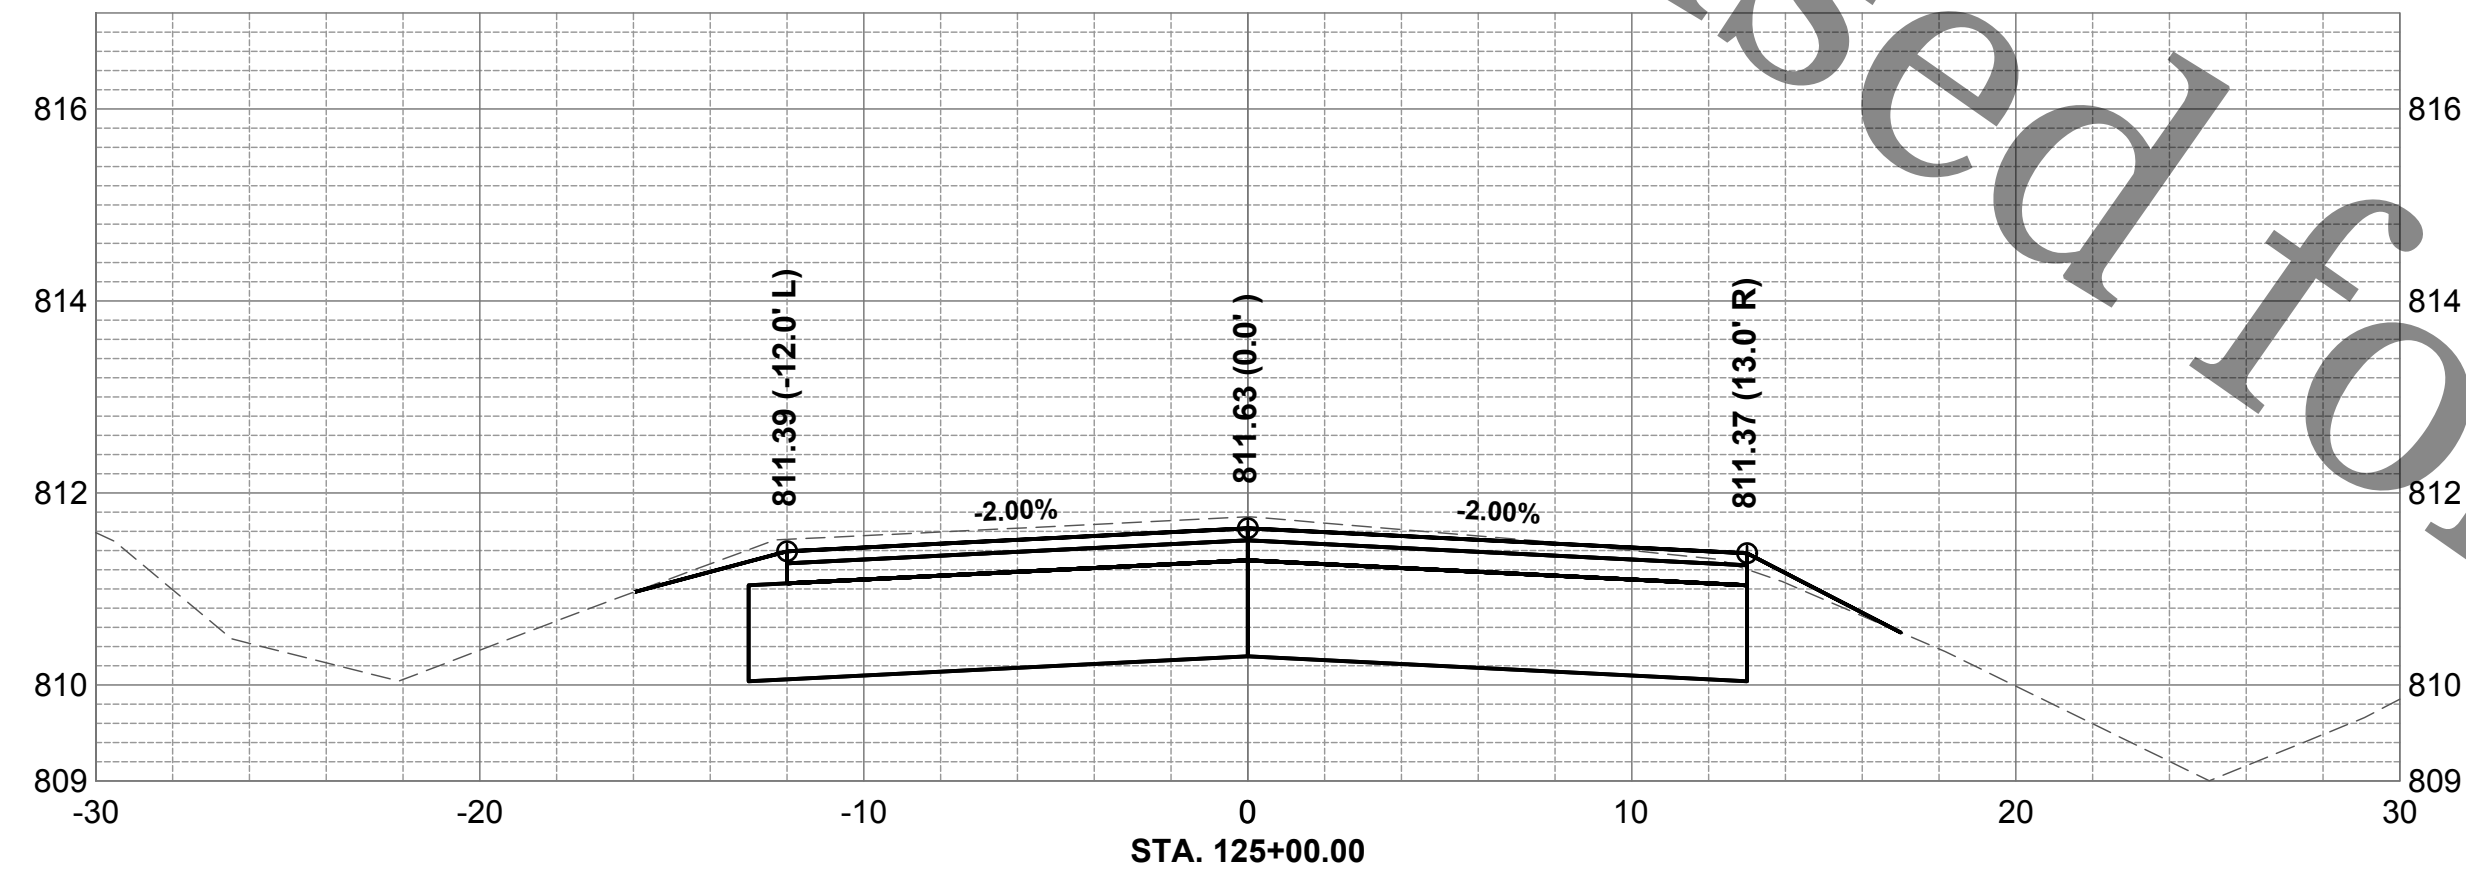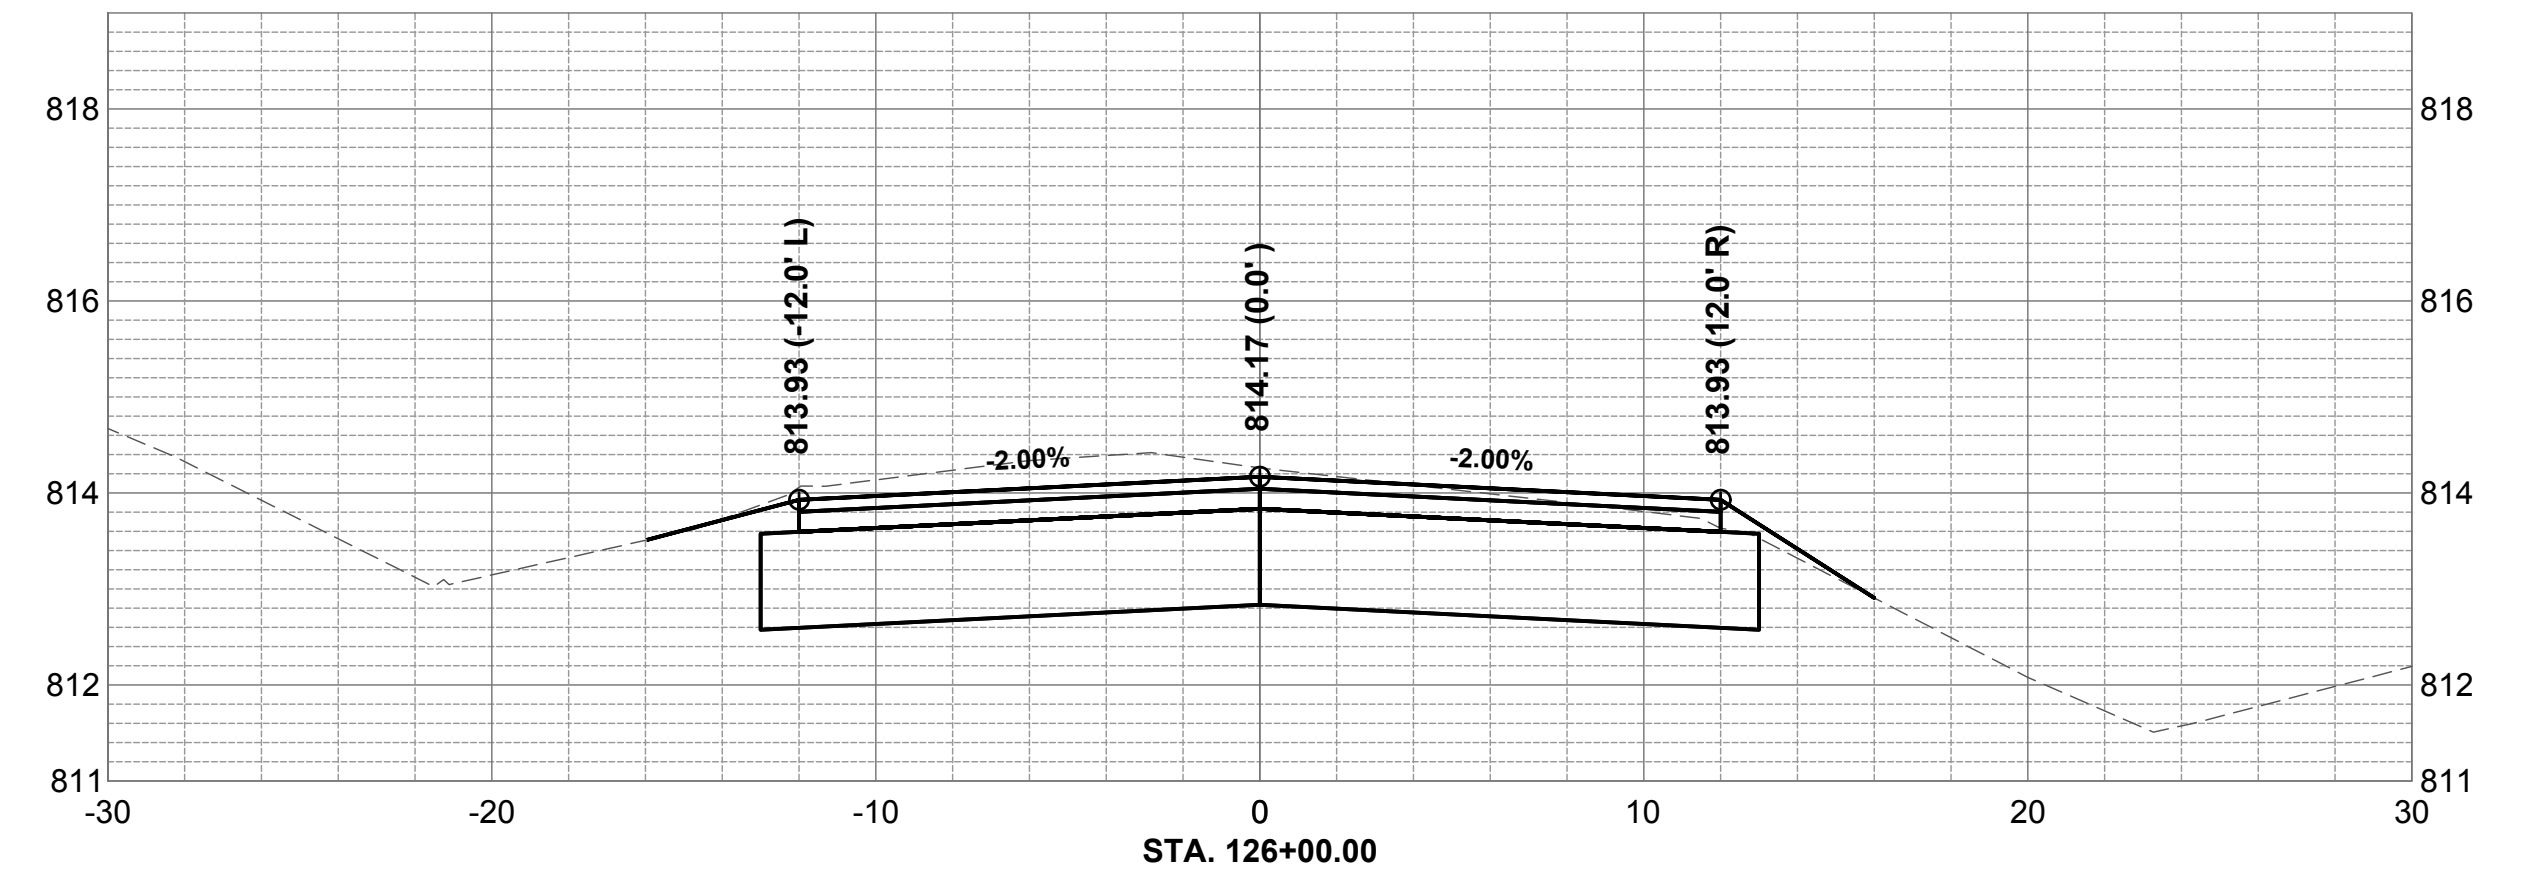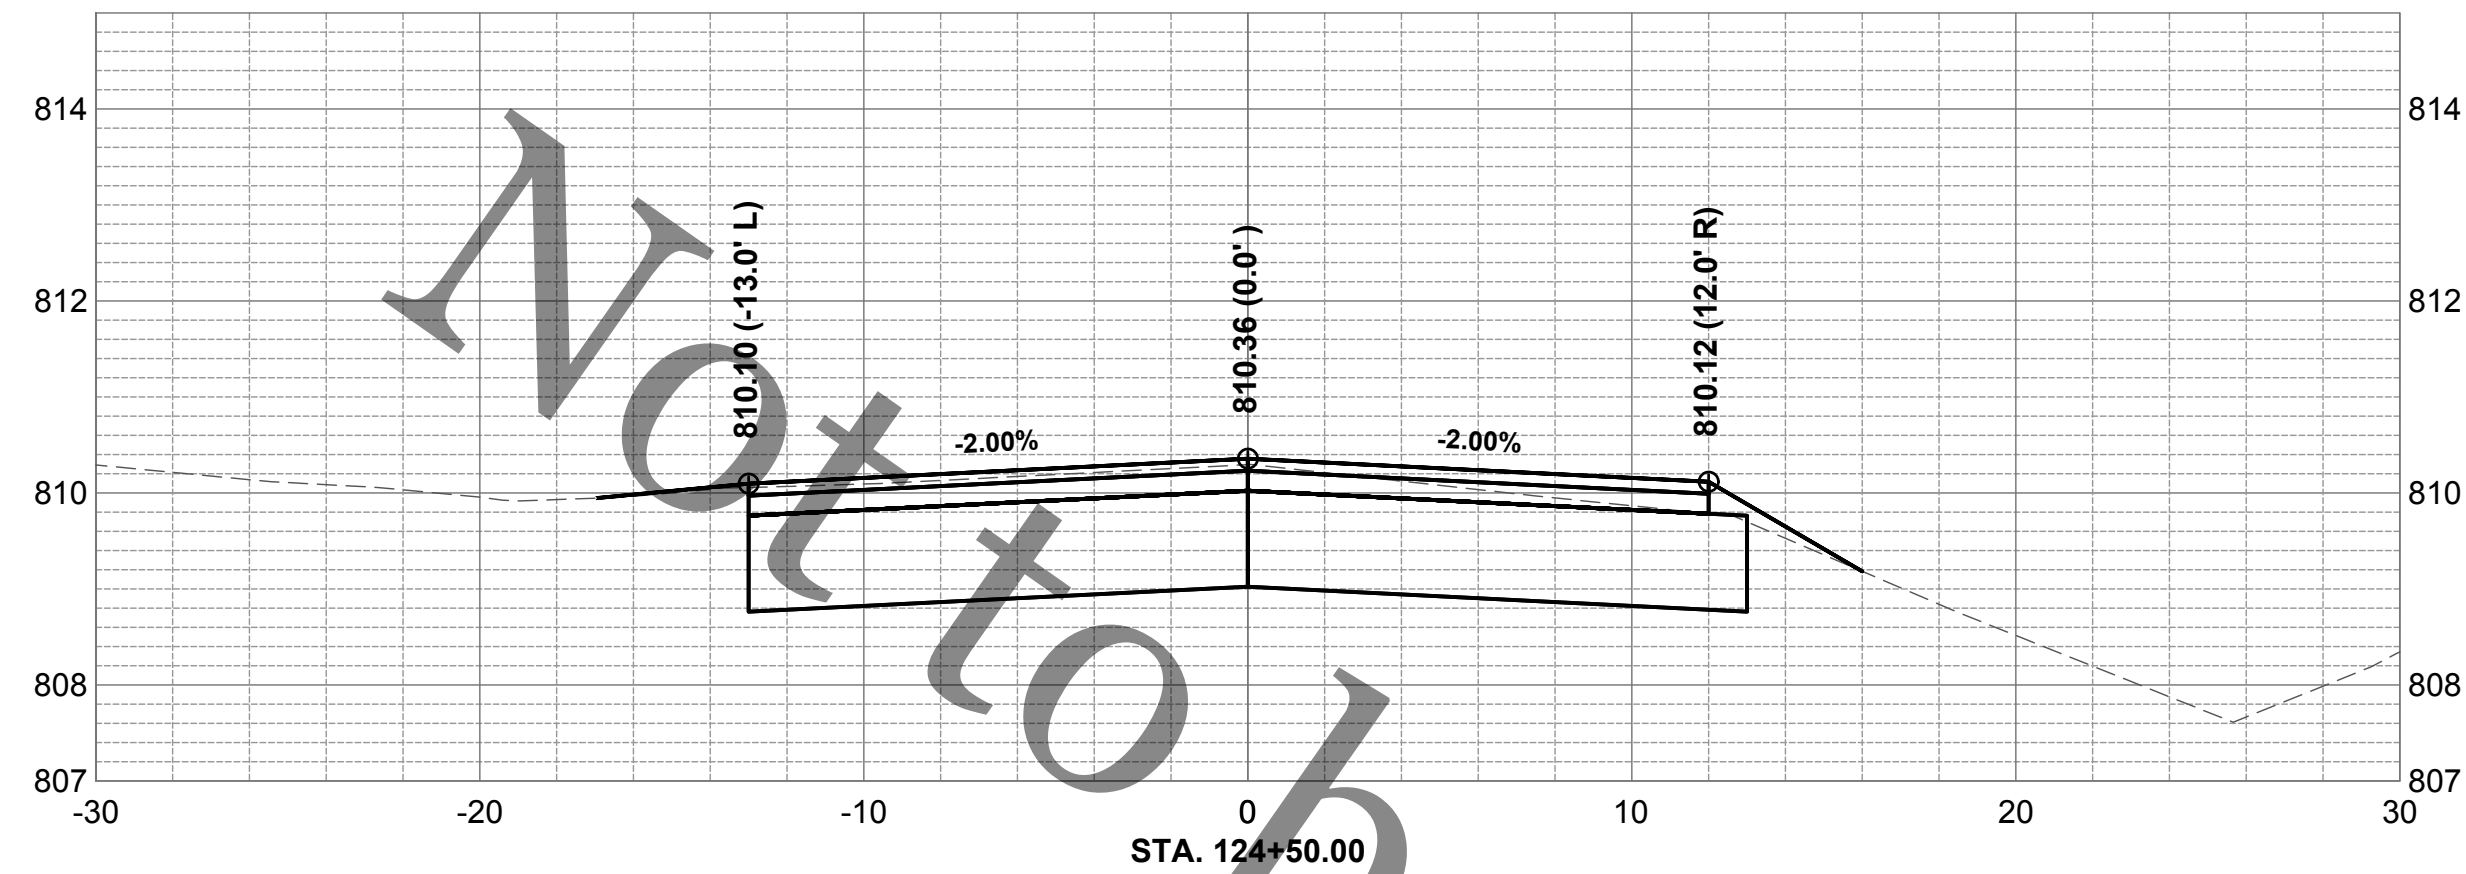

ROCK RIVER WATER
RECLAMATION DISTRICT
3501 KISHWAUKEE STREET
ROCKFORD, ILLINOIS 61109
(815) 387-7660

No.	DATE	REVISION	INT.

SHELBURNE DRIVE SANITARY SEWER EXTENSION
SPECIAL ASSESSMENT #135

SHELBURNE DRIVE CROSS SECTIONS STA 124+50 TO 126+00

Sheet No.
29 OF 34
Date
7/1/2020
FOR BID

file: I:\District Projects\Shelburne Dr SA 135\01 Design\Drawings\Shelburne Dr - Permanent Seeding & Erosion Control.dwg



**ROCK RIVER WATER
RECLAMATION DISTRICT**
3501 KISHWAUKEE STREET
ROCKFORD, ILLINOIS 61109
(815) 387-7660

No.	DATE	REVISION	INT.


**SHELBURNE DRIVE SANITARY SEWER EXTENSION
SPECIAL ASSESSMENT #135**

PERMANENT SEEDING & EROSION CONTROL STA 103+00 TO STA 109+00

Sheet No.
30 OF 34


Date
7/1/2020


FOR BID

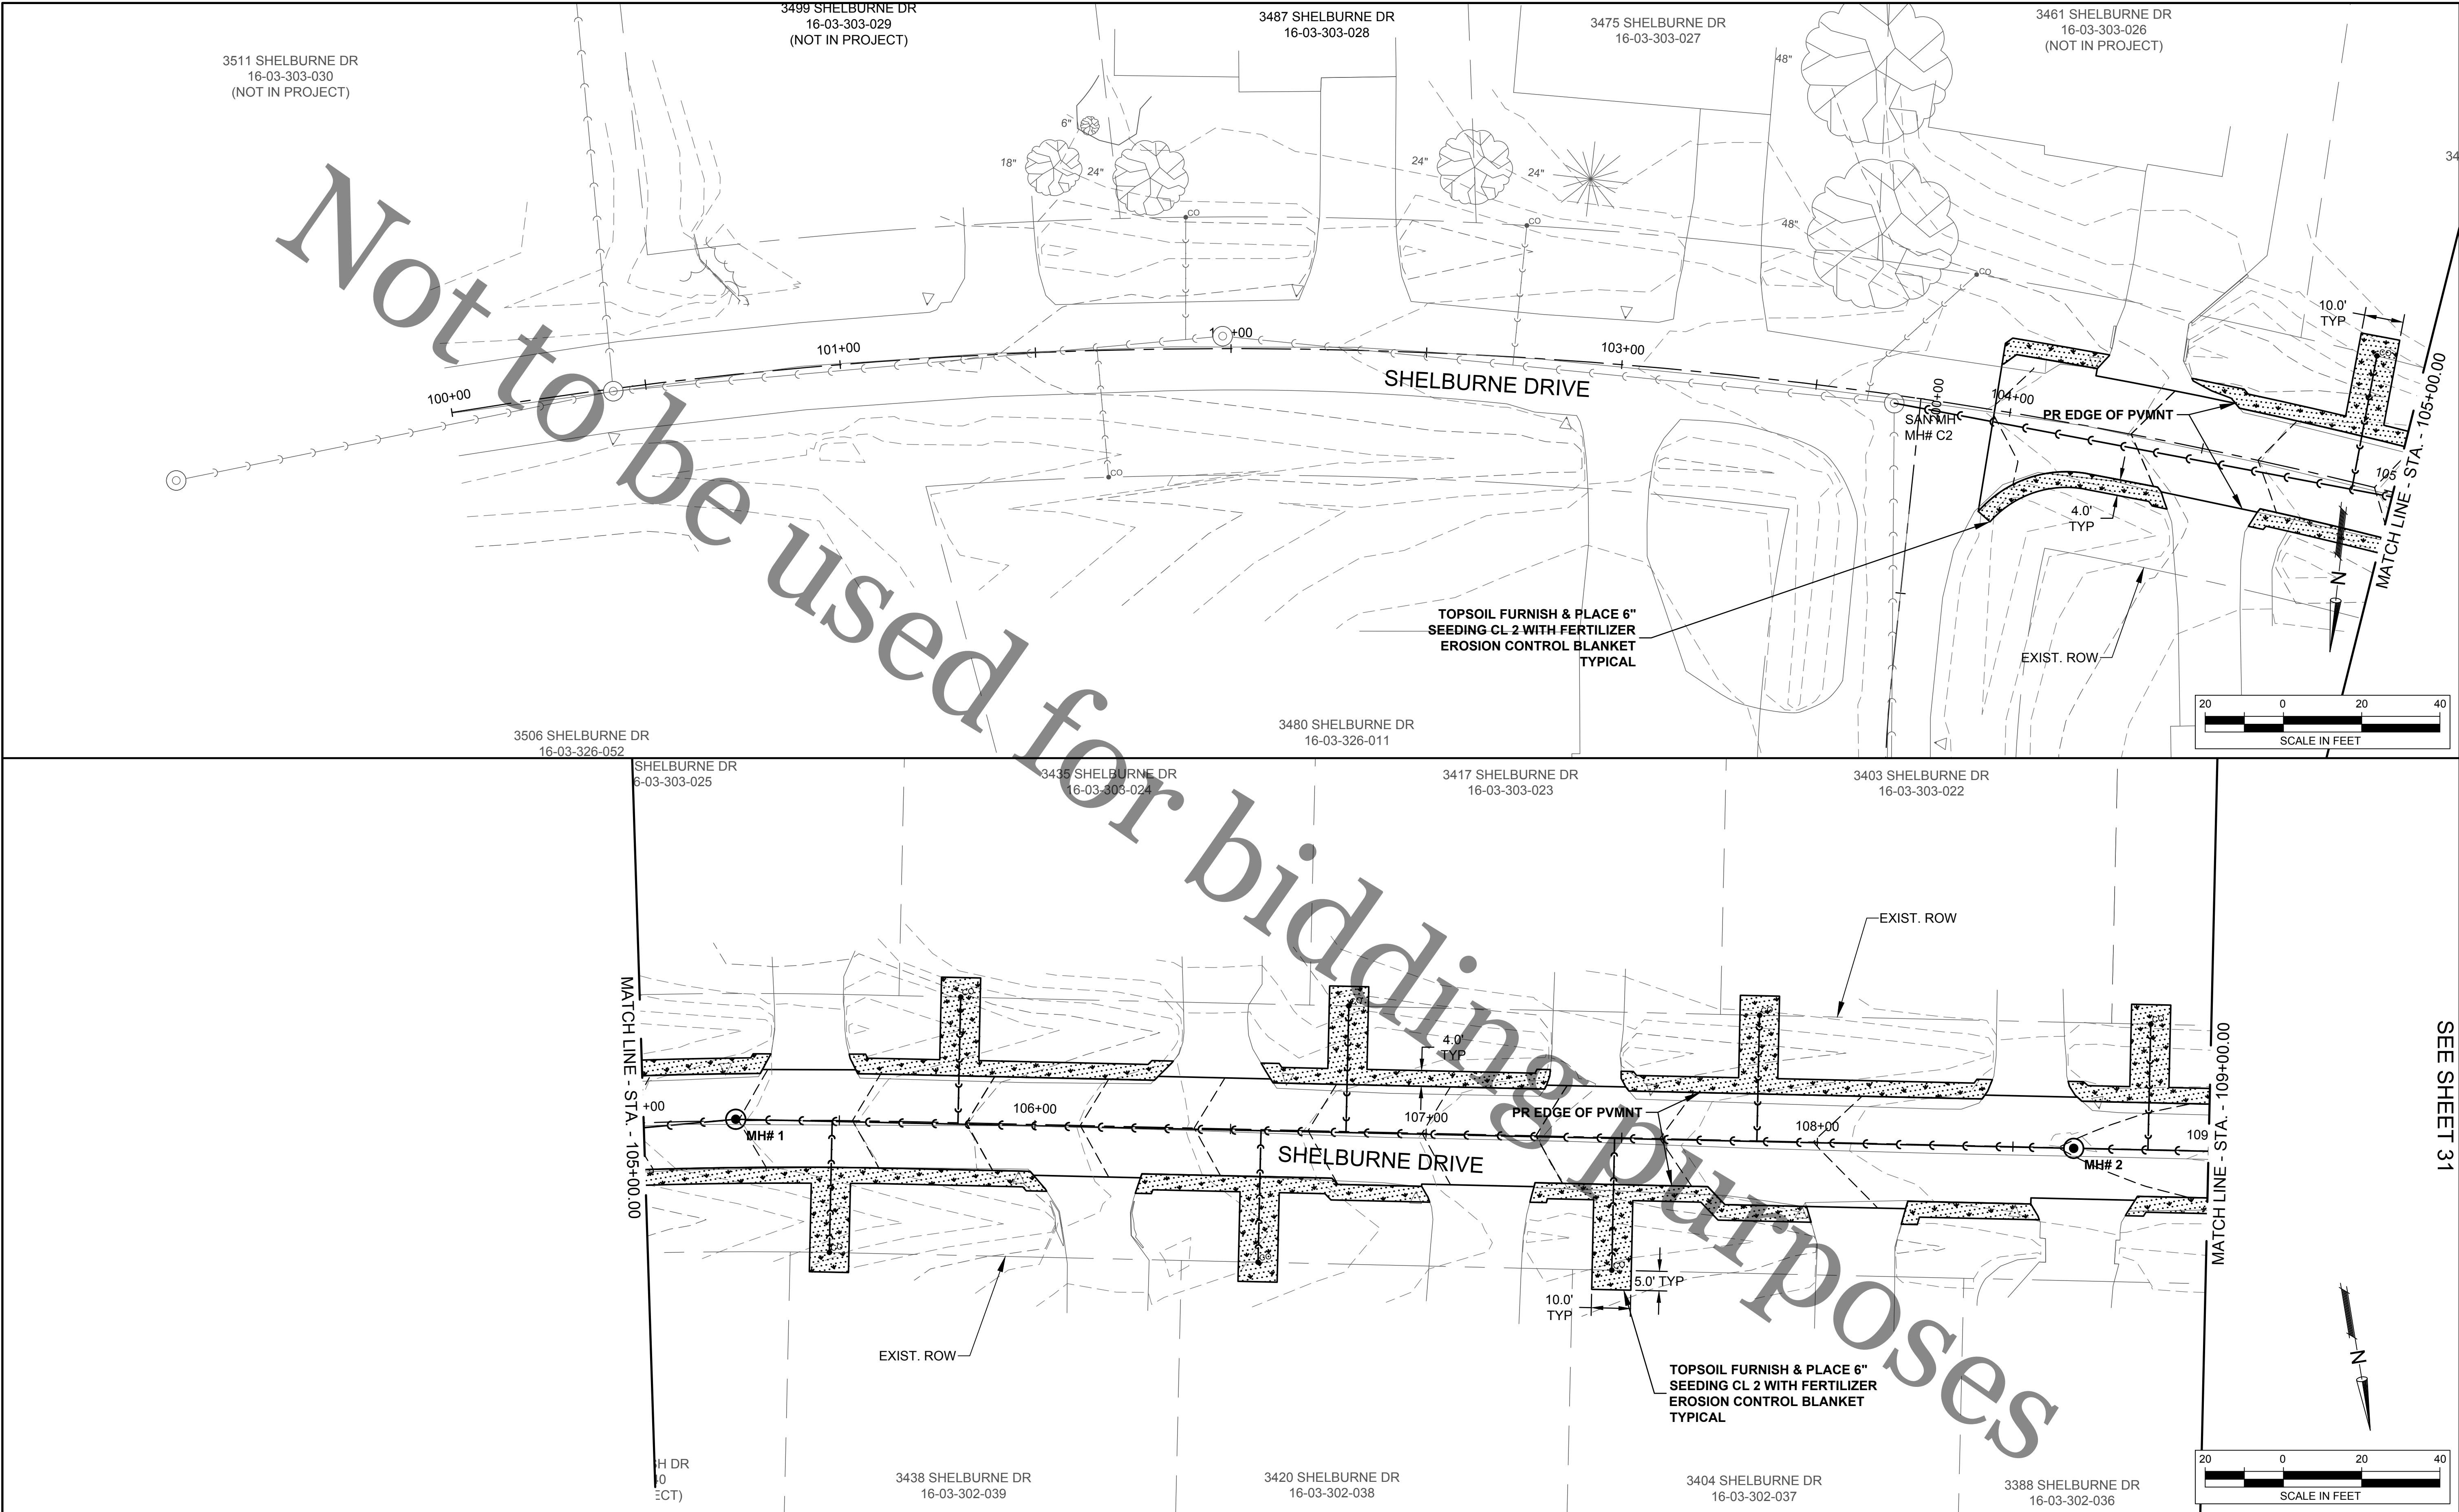

file: I:\District Projects\Shelburne Dr SA 135\01 Design\Drawings\Shelburne Dr - Permanent Seeding & Erosion Control.dwg

SEE SHEET 30


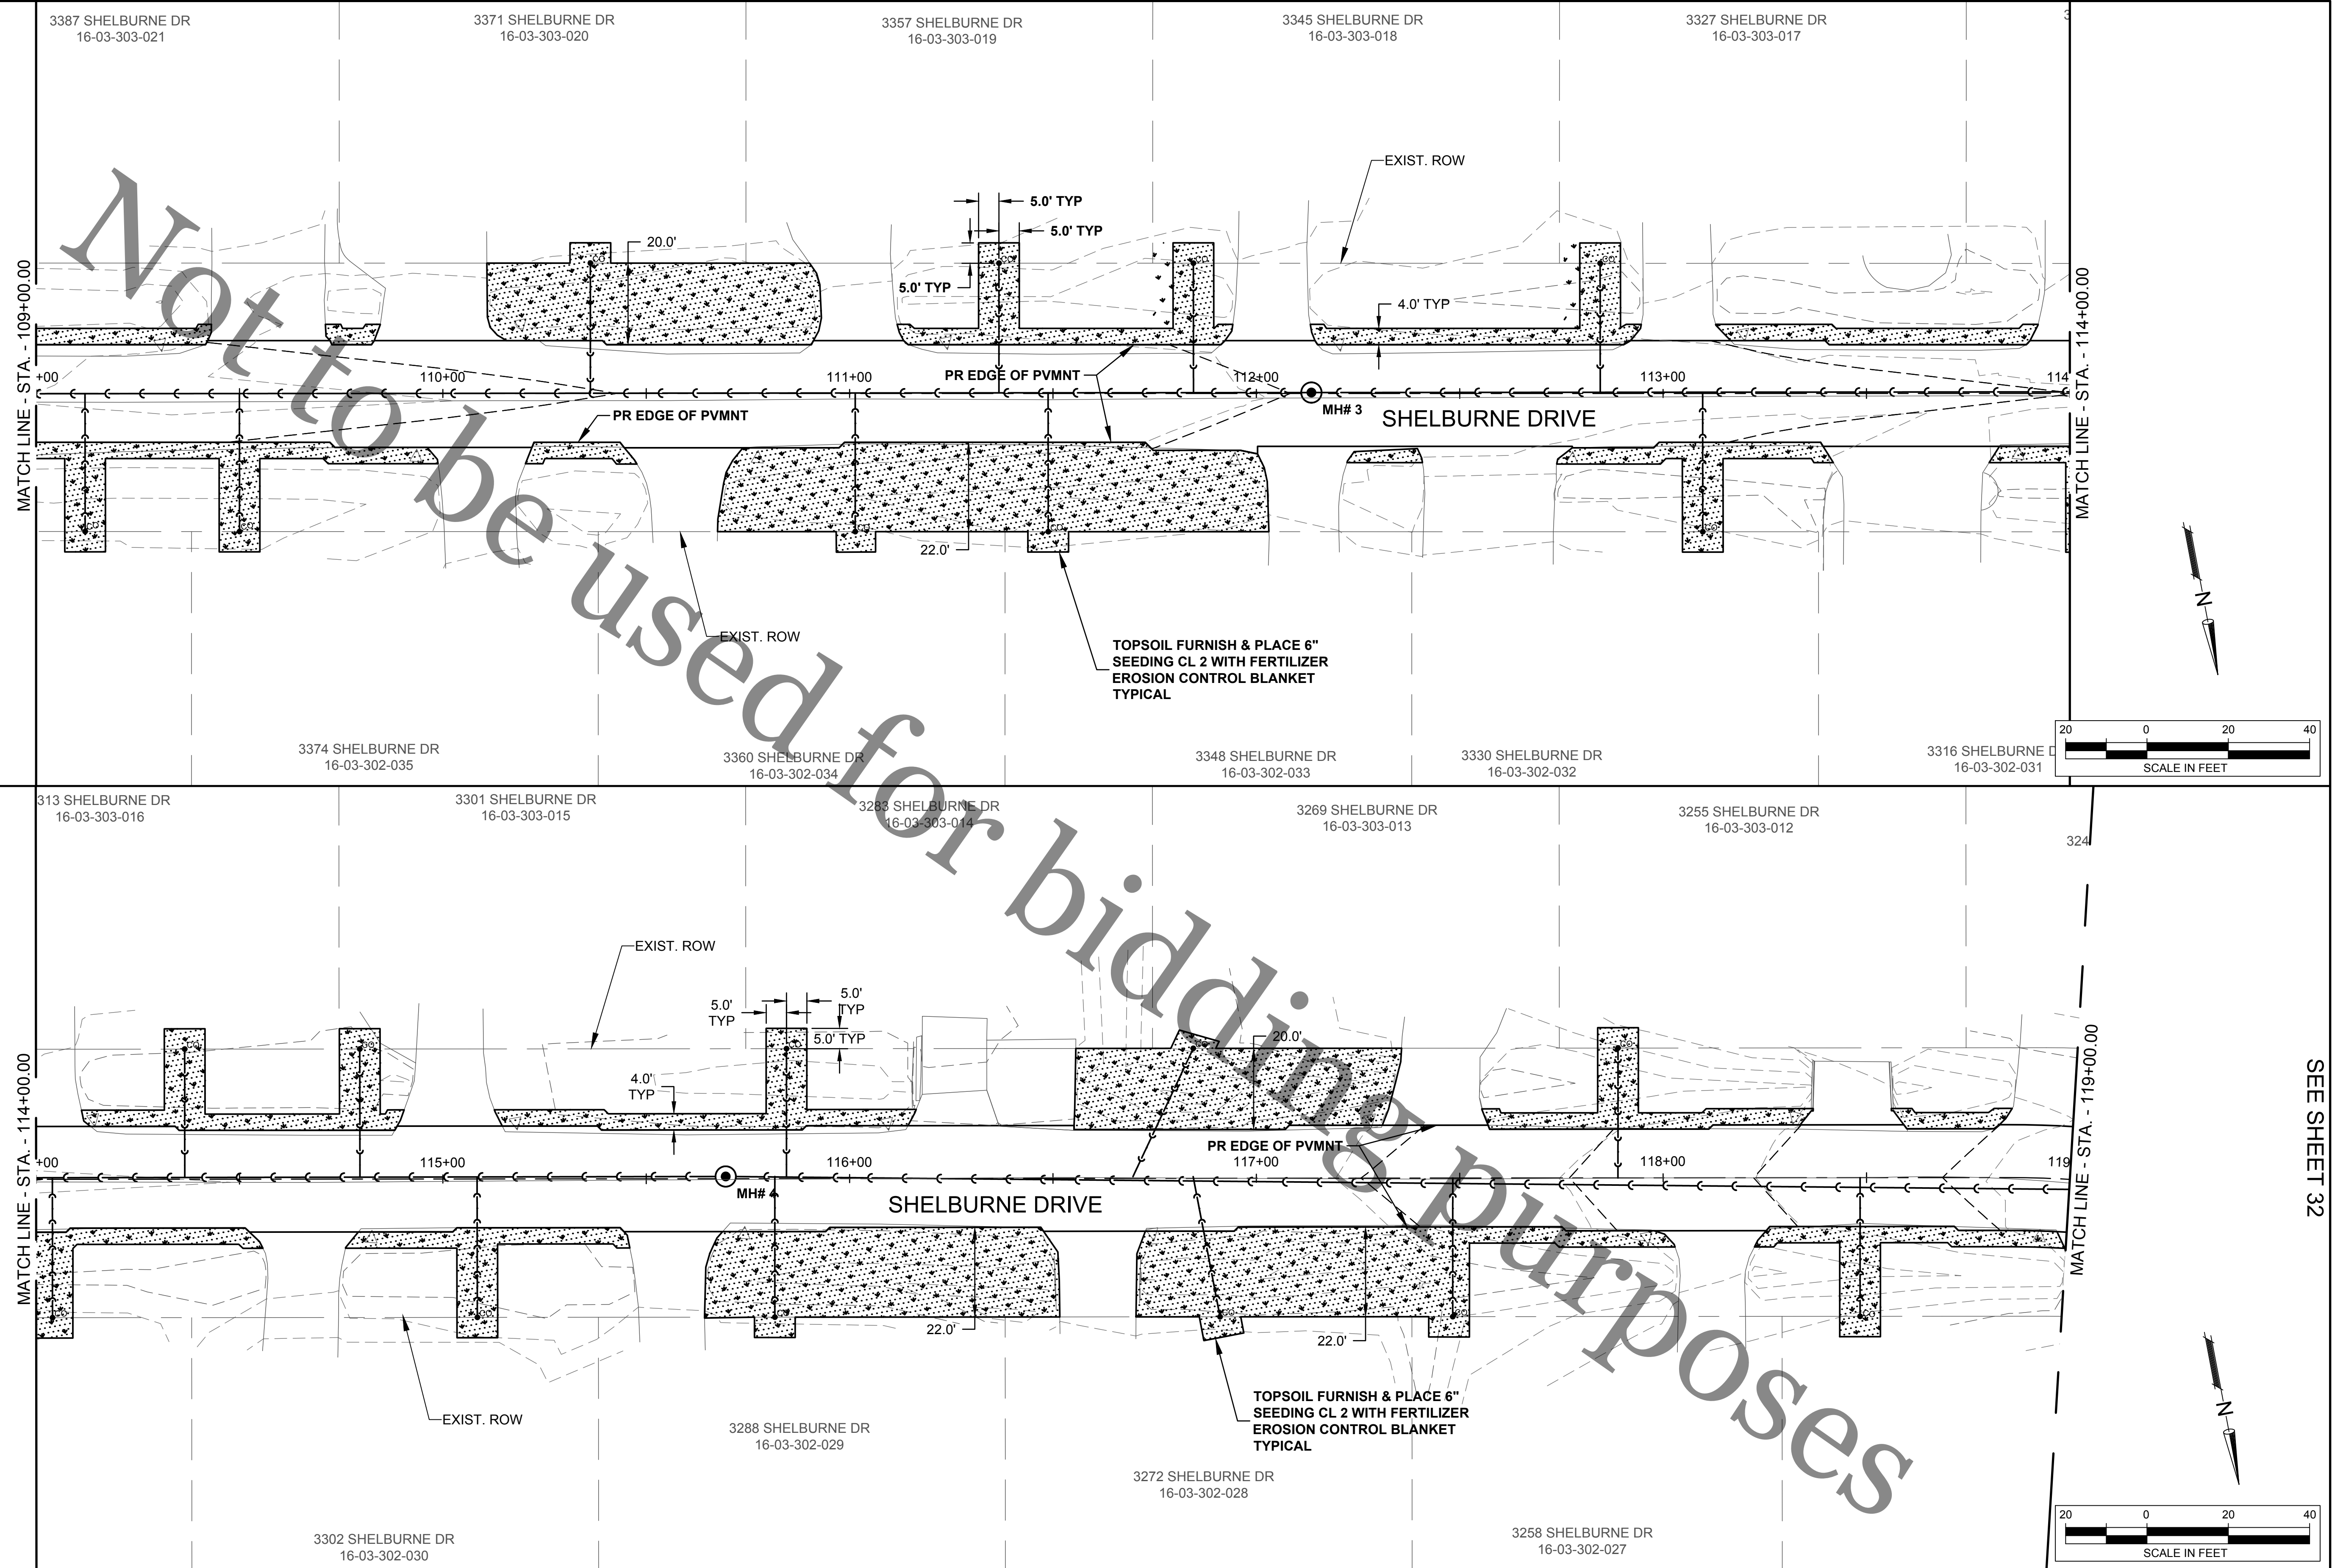


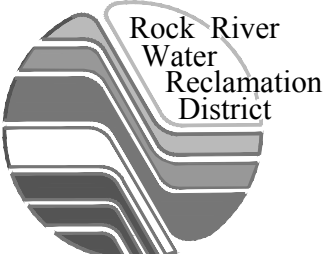





**ROCK RIVER WATER
RECLAMATION DISTRICT**
3501 KISHWAUKEE STREET
ROCKFORD, ILLINOIS 61109
(815) 387-7660

No.	DATE	REVISION	INT.

file: I:\District Projects\Shelburne Dr SA 135\01 Design\Drawings\Shelburne Dr - Permanent Seeding & Erosion Control.dwg

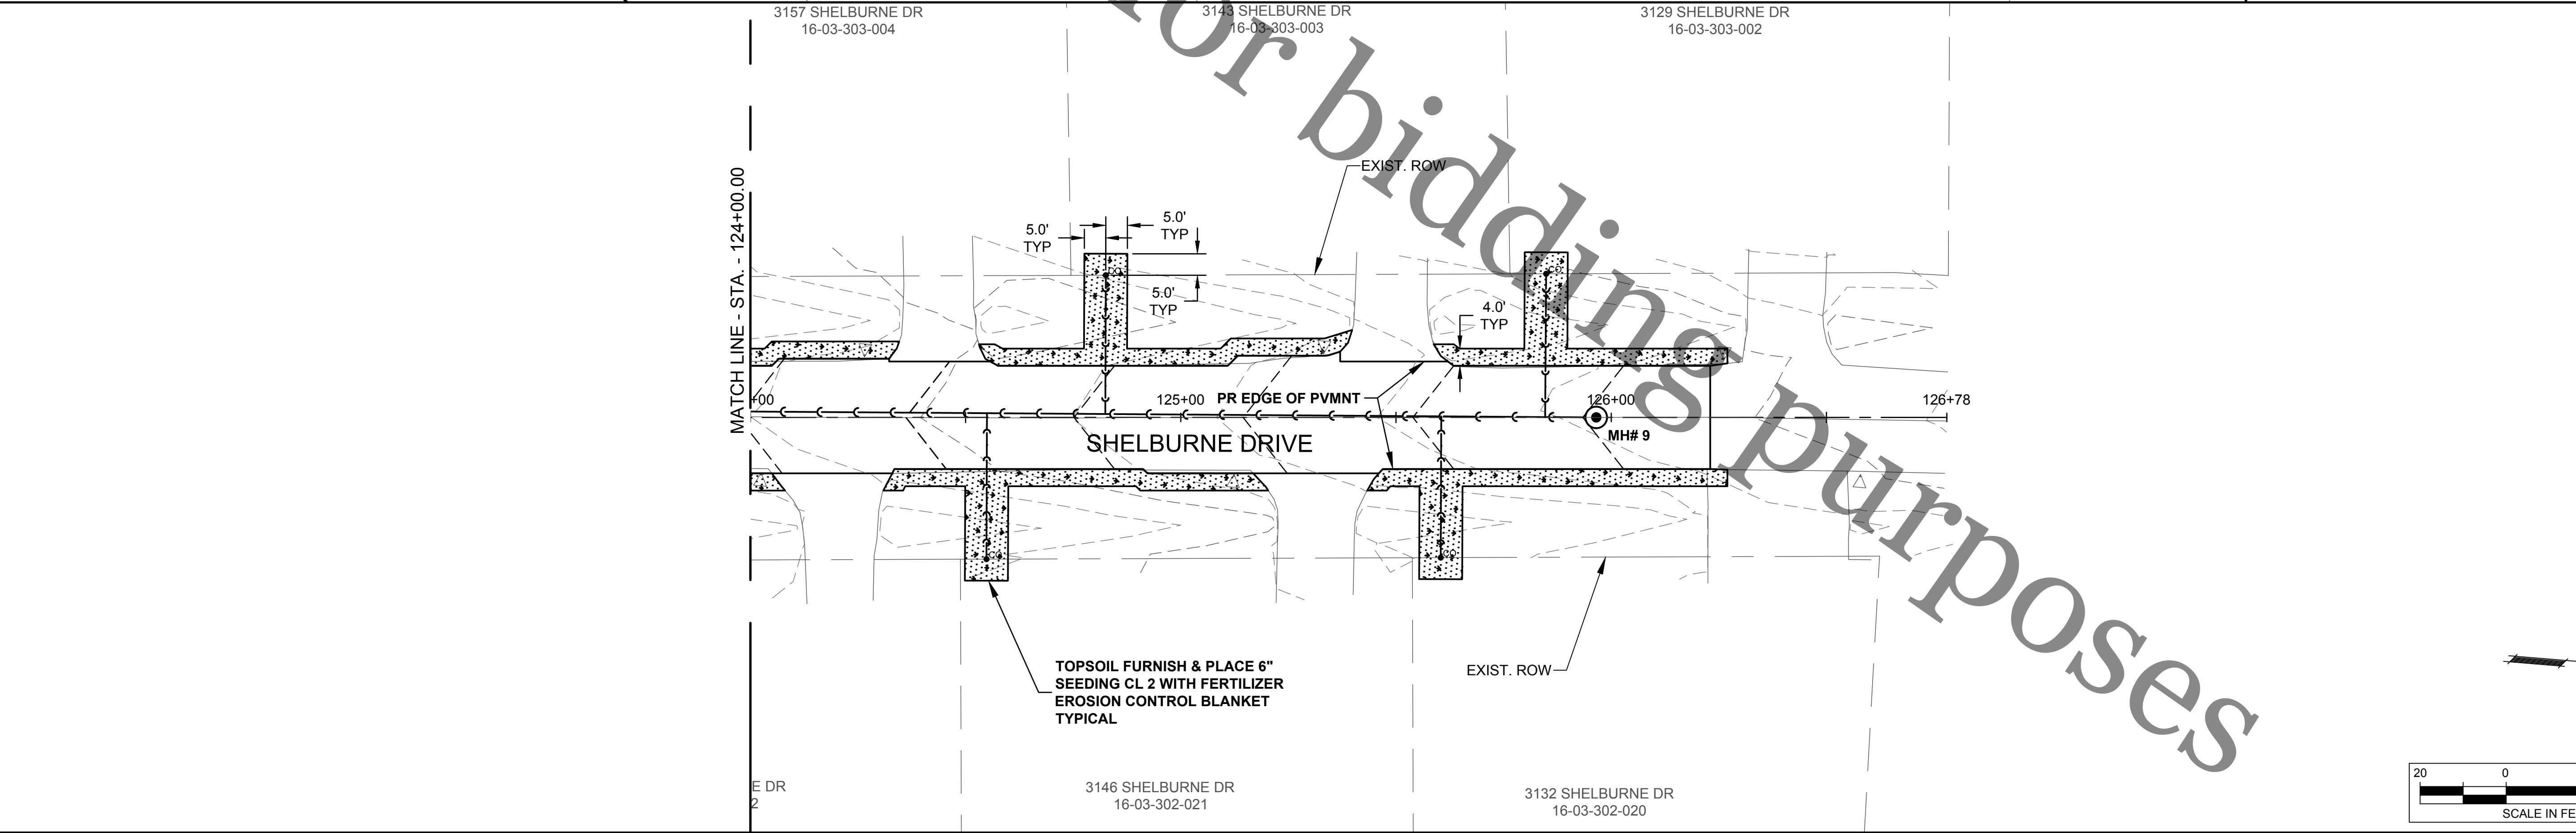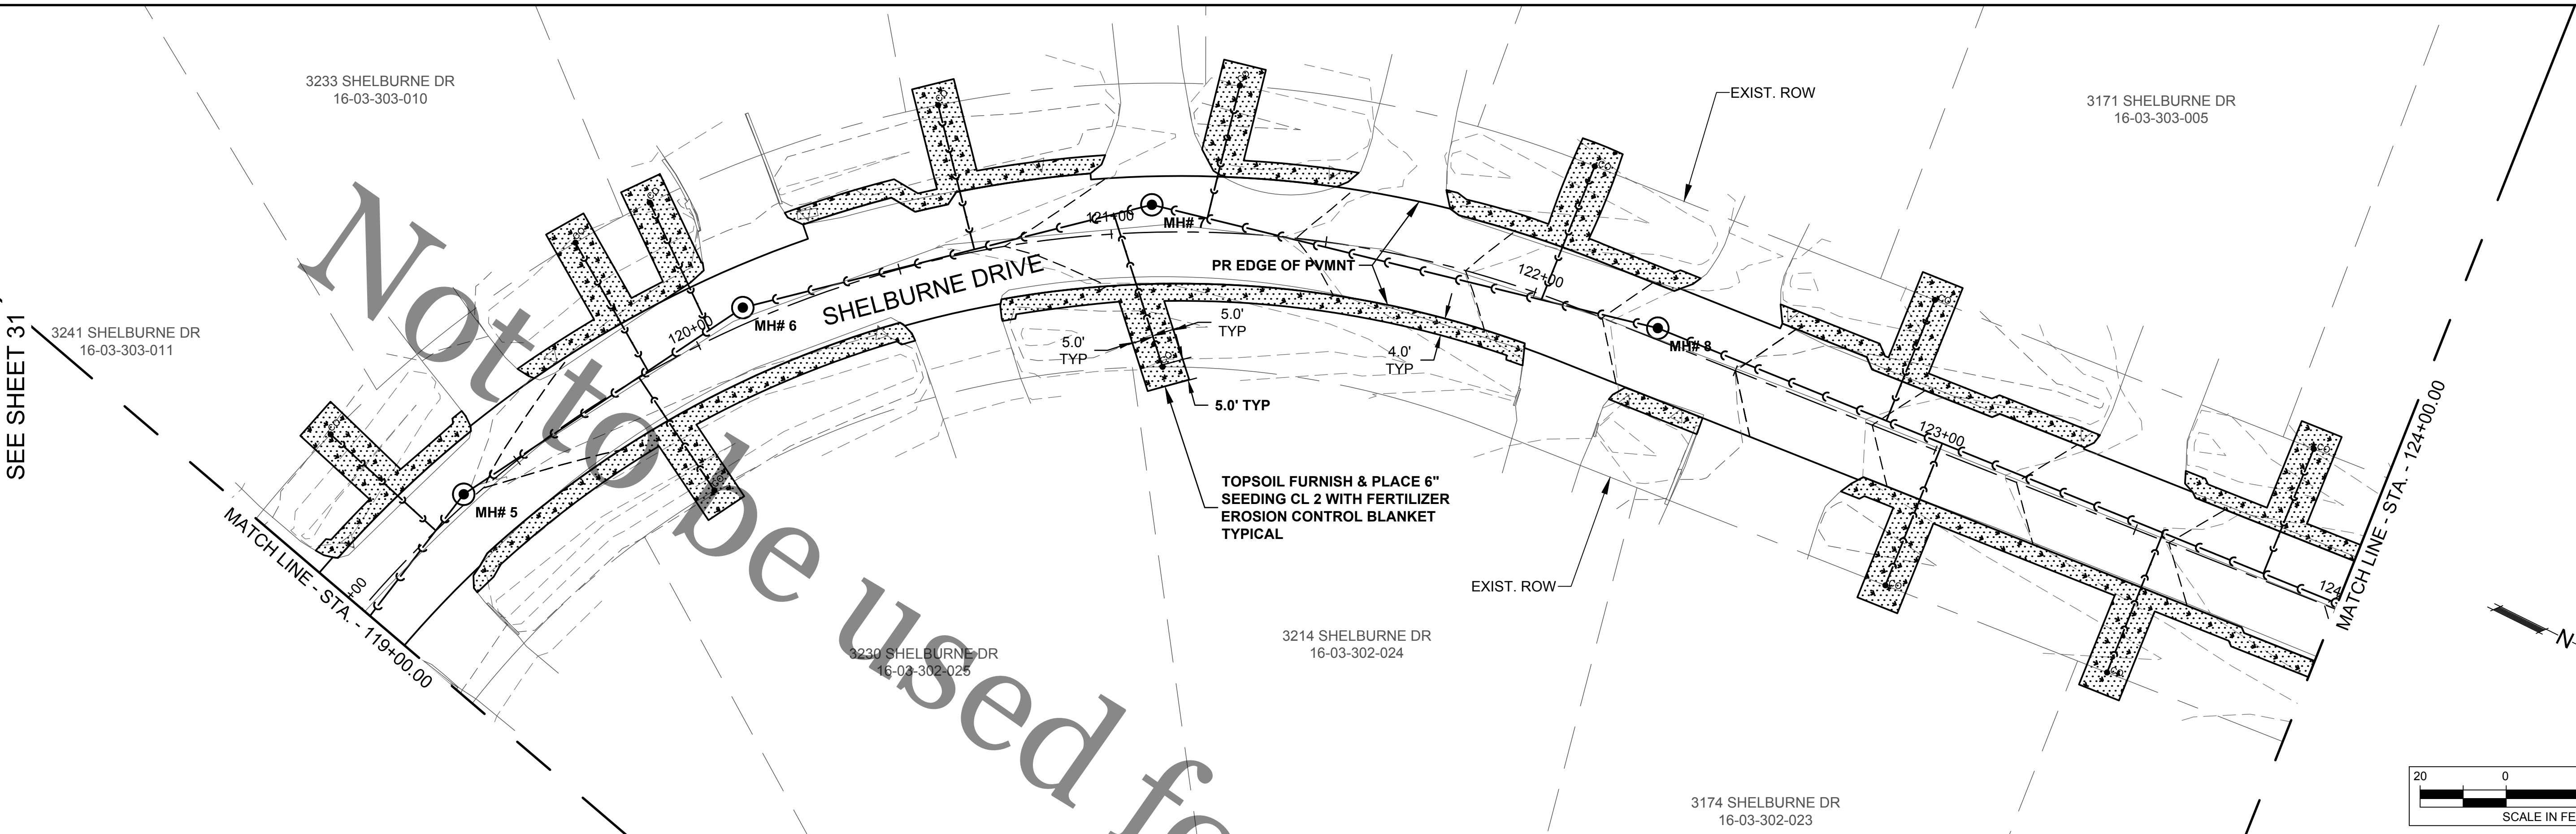

file: I:\District Projects\Shelburne Dr SA 135\01 Design\Drawings\Shelburne Dr - Details.dwg

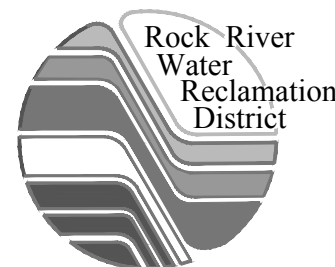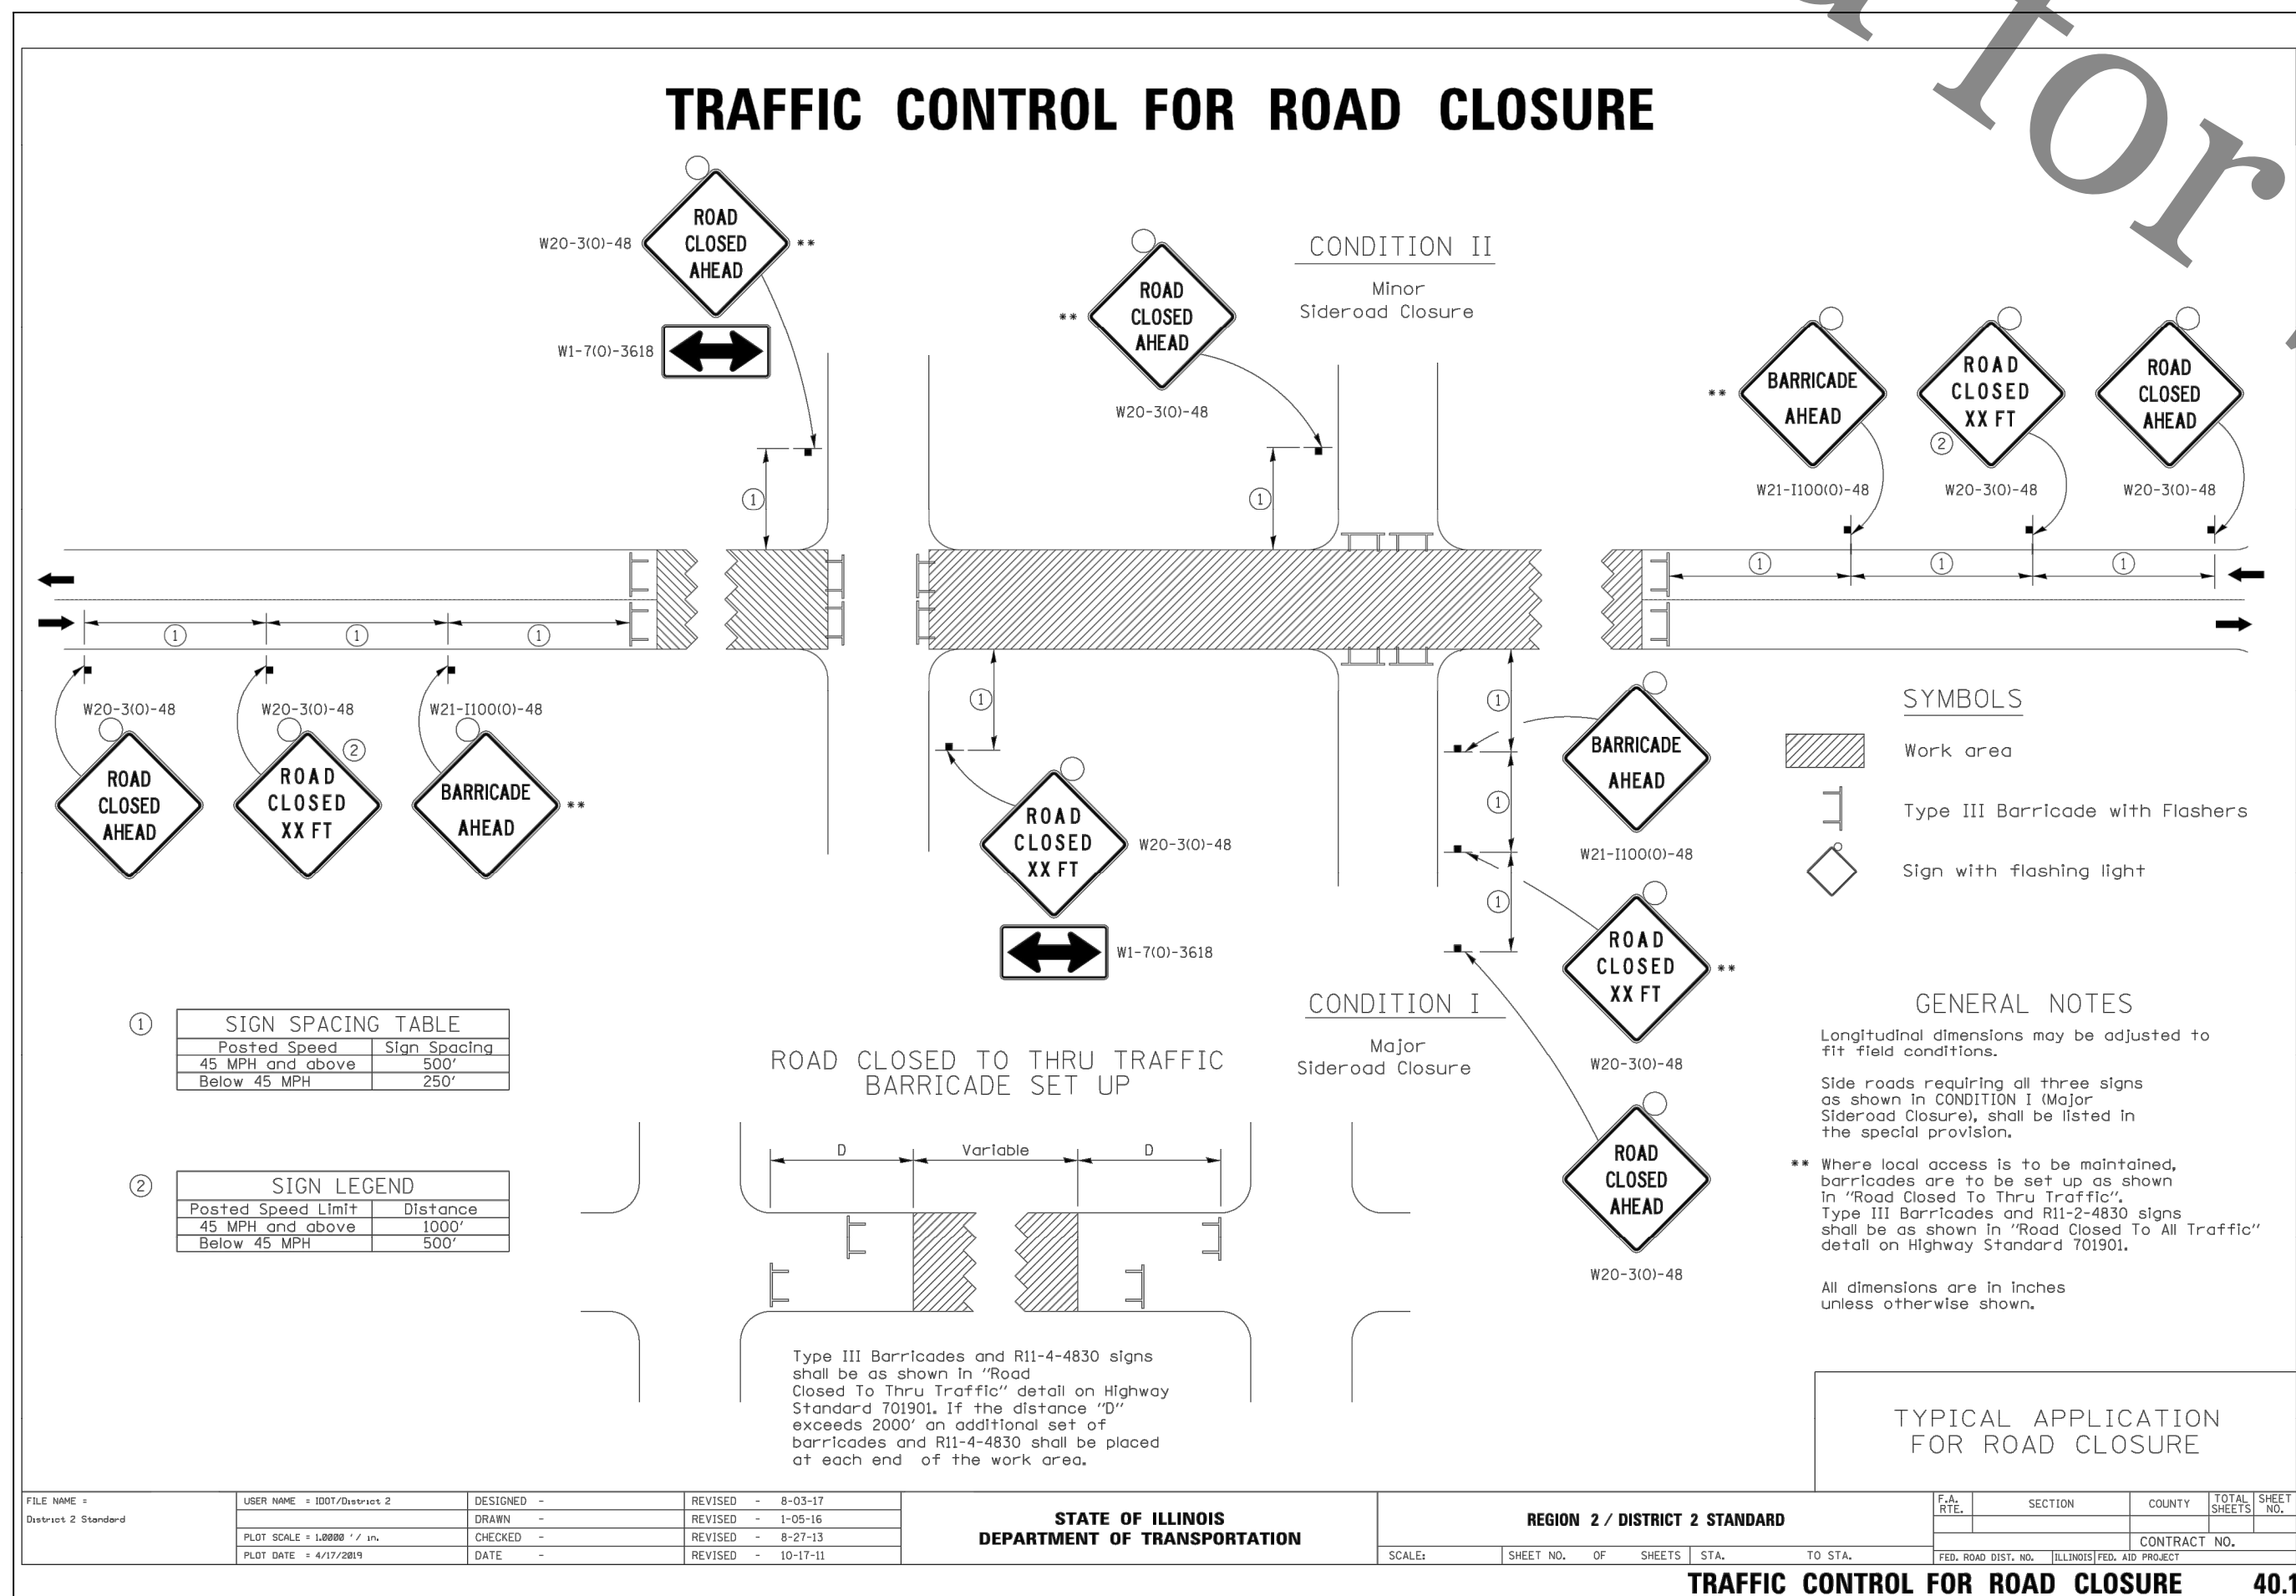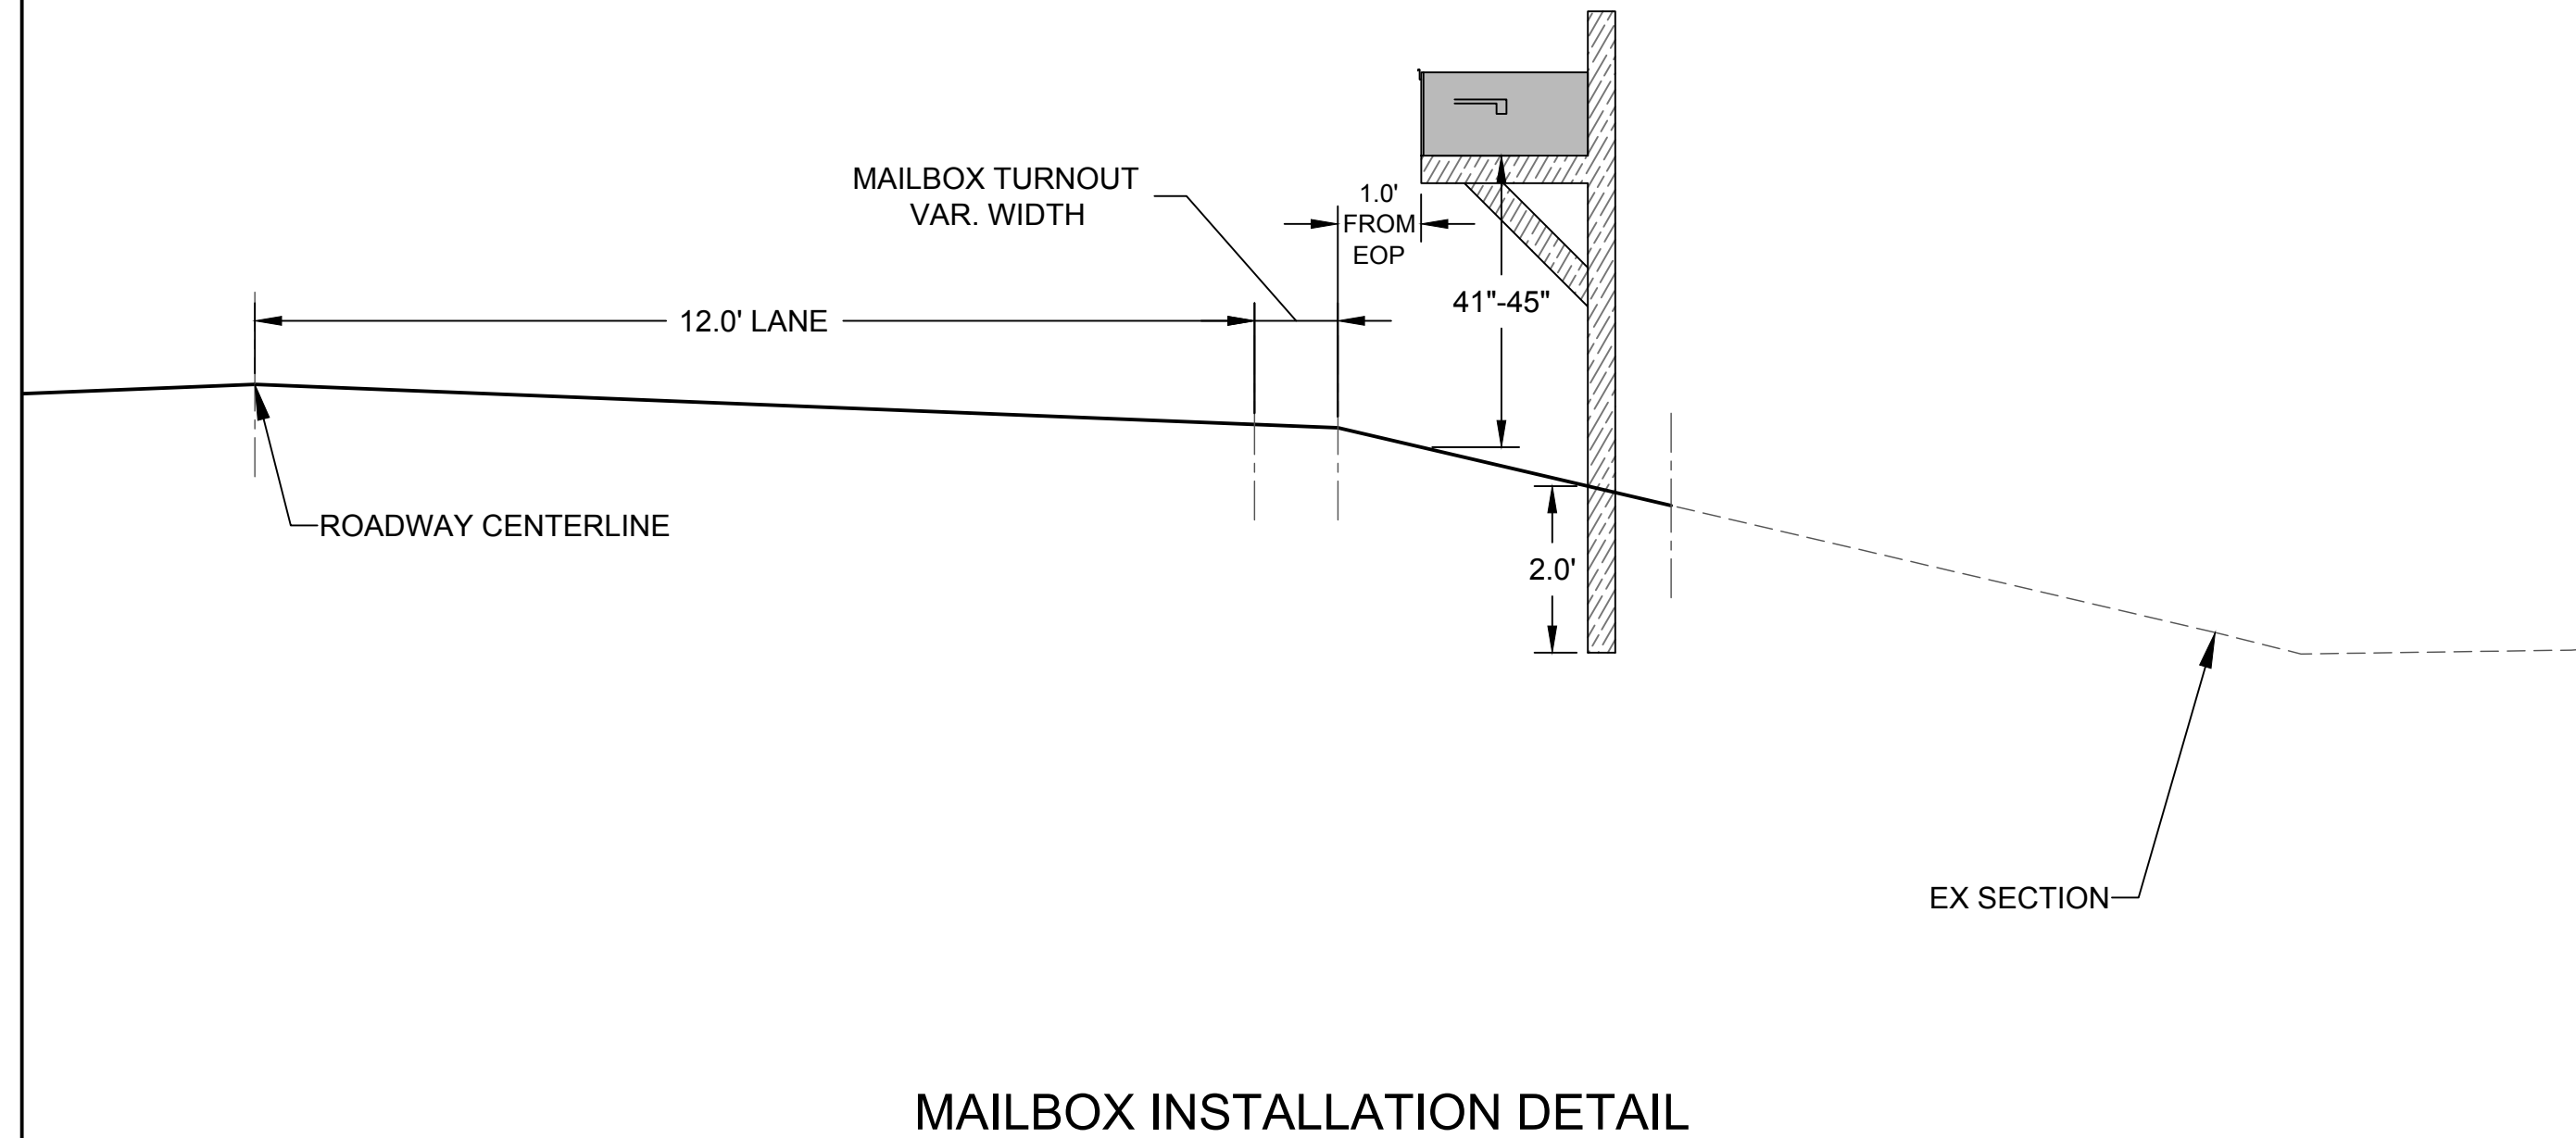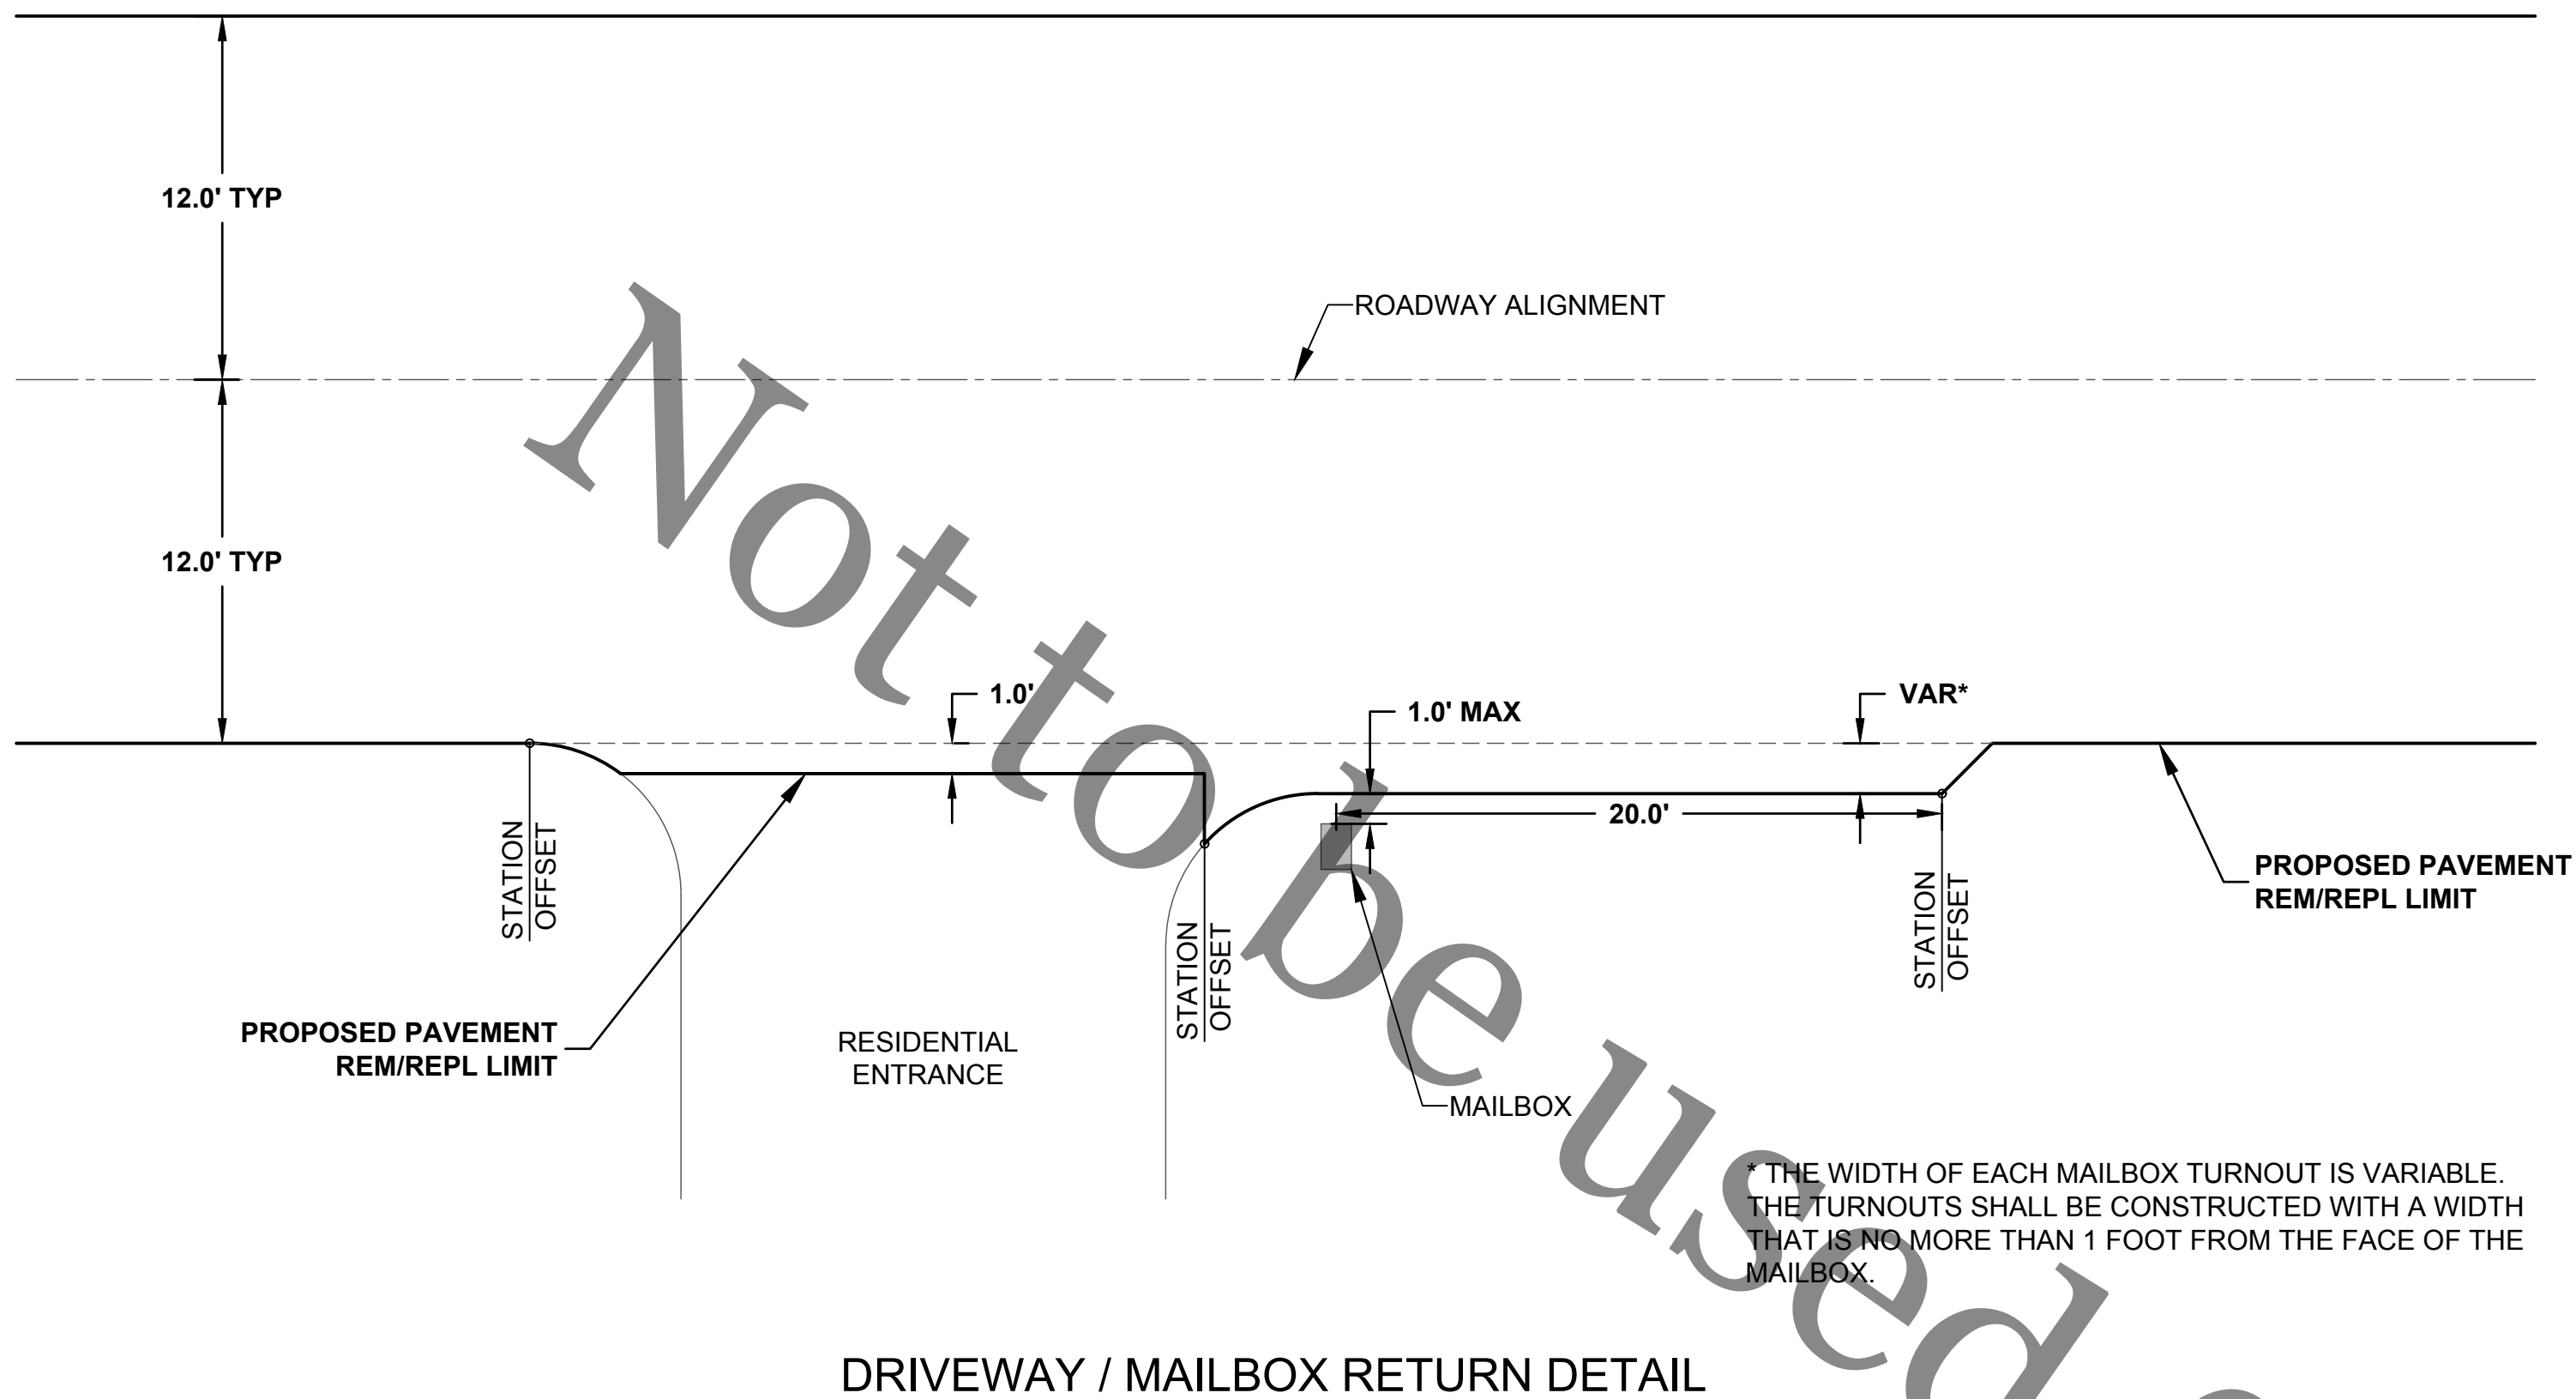

**ROCK RIVER WATER
RECLAMATION DISTRICT**
3501 KISHWAUKEE STREET
ROCKFORD, ILLINOIS 61109
(815) 387-7660

No.	DATE	REVISION	INT.

**SHELBURNE DRIVE SANITARY SEWER EXTENSION
SPECIAL ASSESSMENT #135**

PROJECT DETAILS

FOR BID

Sheet No.
33 OF 34


Date
7/1/2020

3/2/2020 Revisions: Manhole Adjustment Detail: deleted previous note 5, added/modified notes 3,4,5,8,9.

Rigid Pipe Bedding Detail: added leader pertaining to trench wall.

Flexible Pipe Bedding Detail: added leader pertaining to trench wall.

Flexible Saddle Connection Details (2): added note below detail name.

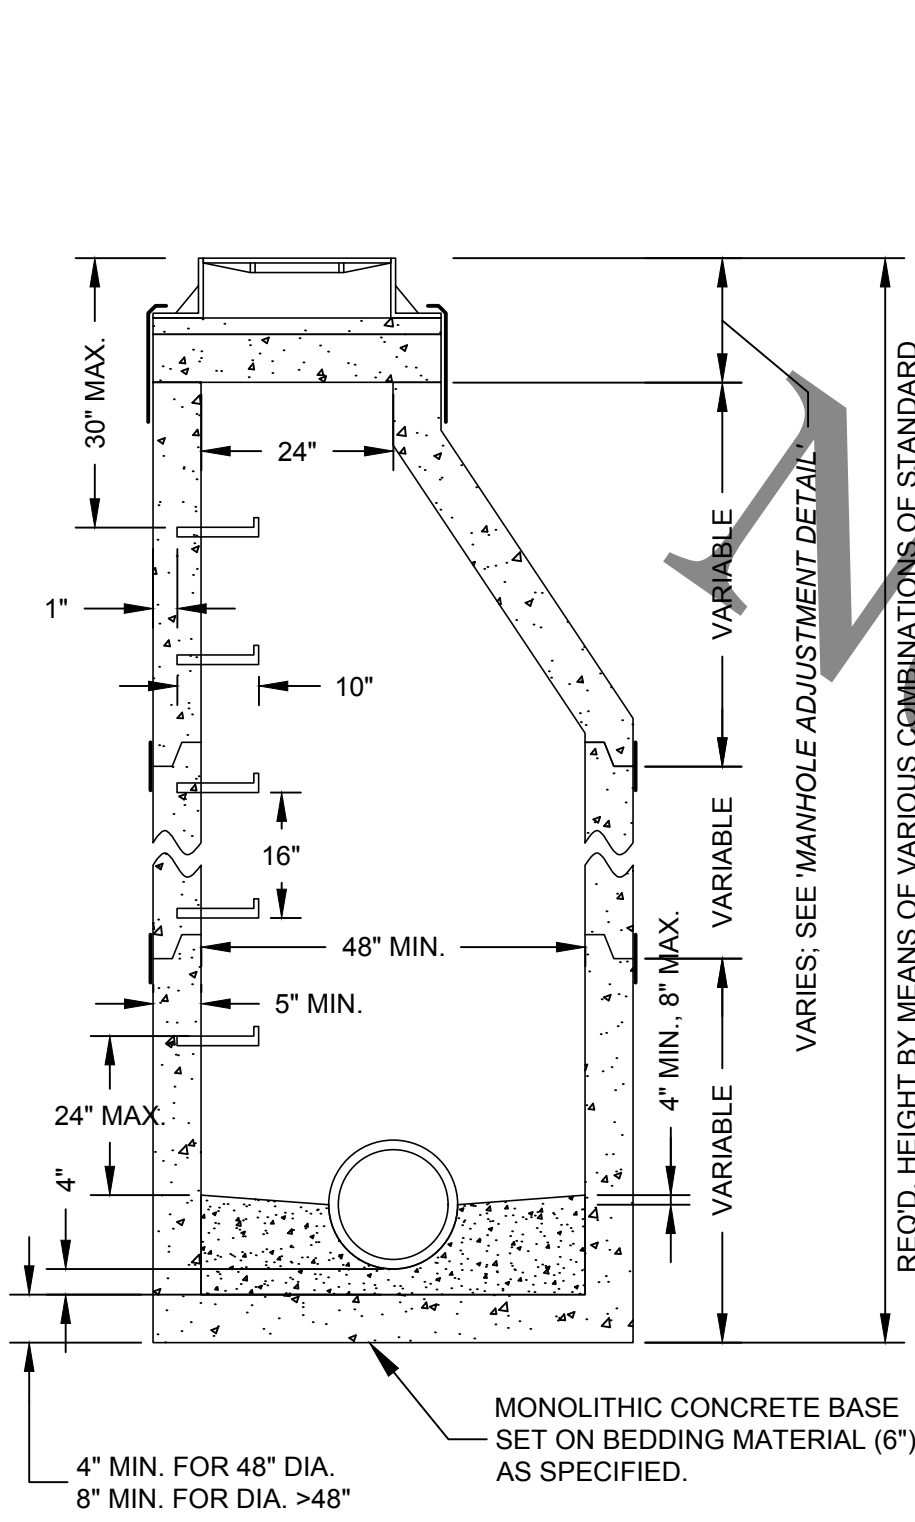

NOTES:

1. THE MAX. DROP FROM THE INVERT OF ANY PIPE TO THE CONCRETE CHANNEL UNDER THAT PIPE SHALL BE 8".
2. MANHOLES LOCATED OUTSIDE OF PUBLIC RIGHT-OF-WAY SHALL BE MARKED WITH A STEEL FENCE POST AS DIRECTED.
3. ALL NEW MANHOLES SHALL BE VACUUM TESTED PER A.S.T.M. C-1244 PRIOR TO ACCEPTANCE.
4. ALL BARREL JOINTS SHALL BE SEALED WITH 3 1/2" x 3/8" BITUMINOUS MATERIAL ON THE LOWER SHIPLAP.
5. ALL BARREL JOINTS SHALL BE SEALED WITH AN EXTERNAL BARREL SEAL CENTERED ON THE JOINT (MAR MAC MACWRAP OR APPROVED EQUAL).
6. MANHOLE STRUCTURE SHALL BE CONSTRUCTED OF PRECAST REINFORCED CONCRETE MANHOLE RISER SECTIONS IN ACCORDANCE WITH A.S.T.M. C478-90 OR THE LATEST DESIGNATION.
7. PRECAST FLAT TOPS ARE NOT APPROVED FOR USE.
8. SEE 'MANHOLE ADJUSTMENT DETAIL' FOR ADJUSTMENT REQUIREMENTS.
9. PIPE CONNECTIONS TO NEW MANHOLES SHALL BE MADE BY MEANS OF EITHER RUBBER GASKET SEAL (A-LOK OR APPROVED EQUAL) CONFORMING TO ASTM F-477 CAST INTEGRALLY IN MANHOLE WALL, OR RUBBER GASKET SEAL AND STAINLESS STEEL CLAMP (PSX SERIES SIX OR APPROVED EQUAL) CONFORMING TO ASTM C-923. FOR PIPE CONNECTIONS WITH A DEPTH OF >20 FT., A RUBBER GASKET SEAL (A-LOK OR APPROVED EQUAL) CONFORMING TO ASTM F-477 CAST INTEGRALLY IN MANHOLE WALL SHALL BE USED.
10. PIPE CONNECTIONS TO EXISTING MANHOLES SHALL BE MADE BY MEANS OF CORE DRILLING MANHOLE WALL AND INSTALLING RUBBER GASKET SEAL AND STAINLESS STEEL CLAMP (PSX SERIES SIX OR APPROVED EQUAL) CONFORMING TO ASTM C-923.
11. THE MAXIMUM DISTANCE FROM ANY INLET PIPE INVERT TO THE OUTLET PIPE INVERT SHALL BE 2'. A DISTANCE GREATER THAN 2' WILL REQUIRE AN INSIDE DROP CONNECTION PER 'INSIDE DROP MANHOLE DETAIL'.
12. MANHOLE STEPS SHALL BE NEENAH R-1982-F OR M.A. IND. PS-1 OR APPROVED EQUAL AT 16" CENTERS.

STANDARD MANHOLE DETAIL
(*MANHOLE ADJUSTMENT DETAIL* SHALL APPLY)

rev. 4/1/19


NOTES:

1. MANHOLE FRAME & LID SHALL BE NEENAH R-1670 OR EAST JORDAN E-1117 WITH NON-ROCKING & SELF-SEALING LID.
2. LID SHALL HAVE 2" HIGH "SANITARY" LETTERING & A CONCEALED PICK HOLE.
3. ALLOWABLE TYPES OF ADJUSTING RINGS INCLUDE PRECAST CONCRETE, HIGH DENSITY POLYETHYLENE (HDPE), & EXPANDED POLYPROPYLENE (EPP). THESE CAN BE USED IN CONJUNCTION WITH EACH OTHER, EXCEPT THAT A PRECAST RING SHALL NOT BE PLACED OVER AN HDPE OR EPP RING.
4. FOR PRECAST ADJUSTING RINGS, ALL ADJUSTING RING JOINTS AS WELL AS THE FRAME TO ADJUSTING RING JOINT SHALL BE SEALED WITH TWO 1" BEADS OF PRE-FORMED RUBBER BUTYL JOINT SEALER, INCLUDING FRAME TO CONCRETE JOINT. WHEN A FRAME REQUIRES PITCHING, A MIN. OF 3 SHIMS EQUALLY SPACED SHALL BE INSTALLED BETWEEN THE FRAME AND CONCRETE AND HYDRAULIC CEMENT SHALL BE USED TO FILL THE VOID BETWEEN THE FRAME & CONCRETE.
5. FOR HDPE OR EPP ADJUSTING RINGS, THE MAX. AMOUNT OF ADJUSTMENT IS 3" FOR HDPE & 6" FOR EPP. HDPE & EPP RINGS SHALL BE INSTALLED ACCORDING TO MANUFACTURER'S INSTRUCTIONS. WHEN A FRAME REQUIRES PITCHING, THE TOP RING SHALL BE AN 'ADJUSTMENT' RING PER MANUFACTURER'S INSTRUCTIONS.
6. NO TARRING OR GROUTING IS ALLOWED ON THE INSIDE OF MANHOLE OR ADJUSTMENT JOINTS.

MANHOLE ADJUSTMENT DETAIL
(FOR ADJUSTMENT OF BOTH NEW & EXISTING MANHOLES)

rev. 3/11/20

7. ONLY ONE 2" RING ALLOWED PER MANHOLE. MAXIMUM ADJUSTMENT IS 12". MINIMUM ADJUSTMENT IS 4" UNLESS OFF-ROAD OR IN CURB & GUTTER ROADWAY.
8. WHEN ADJUSTING EXISTING MANHOLES, THE ENTIRE EXISTING ADJUSTMENT SHALL BE REMOVED AND REPLACED.
9. THE COMBINATION OF NEW ADJUSTING RINGS SHALL BE SUCH THAT THE MINIMUM NUMBER OF RINGS POSSIBLE ARE USED.
10. FLAT-TOPS ARE NOT PERMITTED ON 4' OR 5' DIA. MANHOLES.
11. REPLACEMENT OF EXISTING BARREL SECTIONS MAY BE REQUIRED TO MEET THE ABOVE REQUIREMENTS.

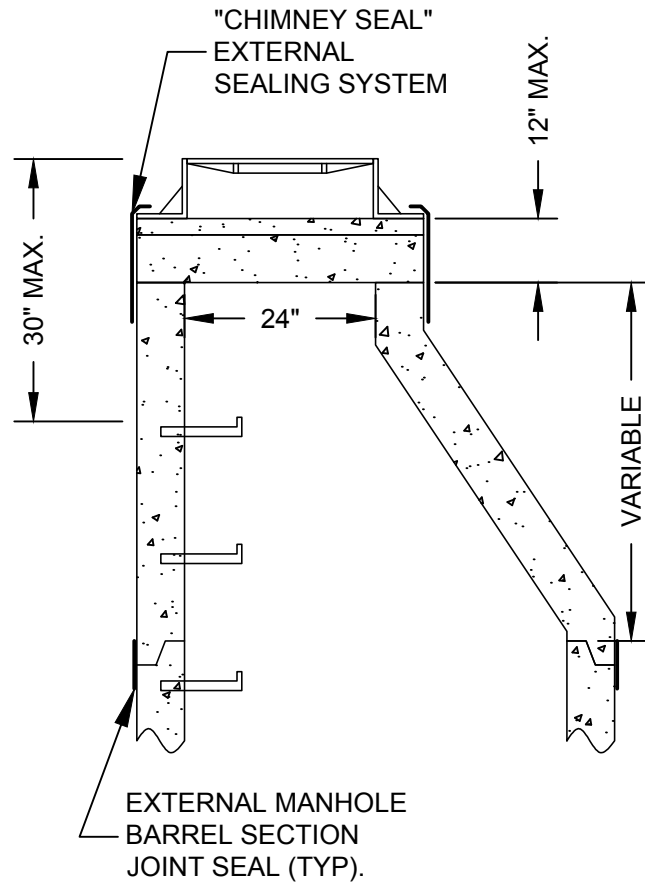


DROP BOWL & DROP PIPE SIZING TABLE

INLET PIPE DIA.	DROP PIPE DIA. (MIN.)
4-6 INCH	4 INCH
8 INCH	6 INCH
10 INCH	8 INCH
>10 INCH	*
* PER MFG. OR AS DIRECTED BY RRWRD	

SEE 'STANDARD MANHOLE DETAIL' FOR MANHOLE REQUIREMENTS

RELINER INSIDE DROP ROUND BACK BOWL SECURED WITH 4 STAINLESS STEEL BOLTS (OR APPROVED EQUAL)

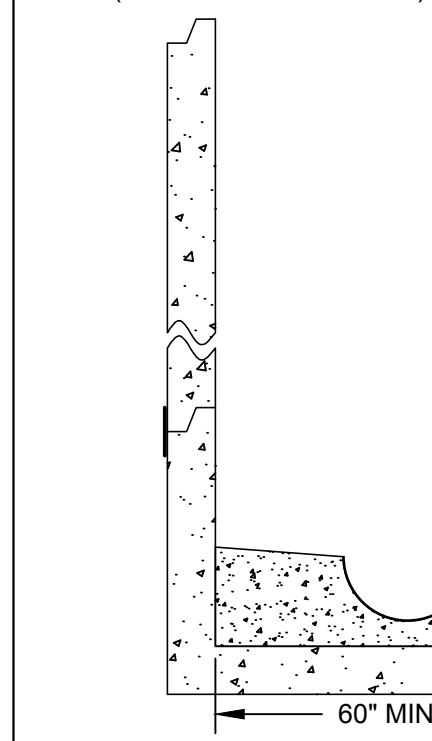

INSIDE DROP MANHOLE DETAIL
(*STANDARD MANHOLE DETAIL* SHALL APPLY)

rev. 5/15/18

NOTES:

1. INSIDE DROP TYPE MANHOLES SHALL BE 5' MIN. INSIDE DIA.
2. ALL INSIDE DROP TYPE CONNECTIONS FOR SERVICES AND COLLECTOR SEWERS SHALL USE THE DROP AS PRODUCED BY RELINER-DURAN INC. OR EQUAL.
3. SEE TABLE FOR DROP BOWL AND DROP PIPE SIZES.
4. ALL INSIDE DROP PIPING SHALL BE PVC SDR35 ASTM-D3034.
5. ATTACH THE ROUND BACK DROP BOWL AND EACH CLAMPING BRACKET TO THE MANHOLE WALL WITH 3/8"x 1" MIN. STAINLESS STEEL BOLTS AND EPOXY IMPREGNATED LUGS PER MFG. RECOMMENDATIONS.
6. ALLOW 1" VERTICAL CLEARANCE BETWEEN INLET PIPE & BOWL.
7. CUT A 1" "V" NOTCH IN INVERT OF INLET PIPE.

INLET PIPE (SEE NOTE 6)


MANHOLE PIPE CONNECTION BY MEANS OF RUBBER GASKET SEAL & STAINLESS STEEL CLAMP IN ACCORDANCE WITH A.S.T.M. C-923. (PSX SERIES SIX OR EQUAL)

FLEXIBLE COUPLING

RELINER 1 1/2" WIDE STAINLESS STEEL BRACKETS ATTACHED TO MH WALL WITH 2 STAINLESS STEEL BOLTS AT 3' INTERVALS (MIN. OF 2 PER DROP)

GLUED ELBOW FITTING EMBEDDED IN CONCRETE AT 45° TO SEWER FLOW OR AS DIRECTED.

DROP PIPE INVERT ELEV. SHALL MATCH SPRINGLINE OF EXIT PIPE

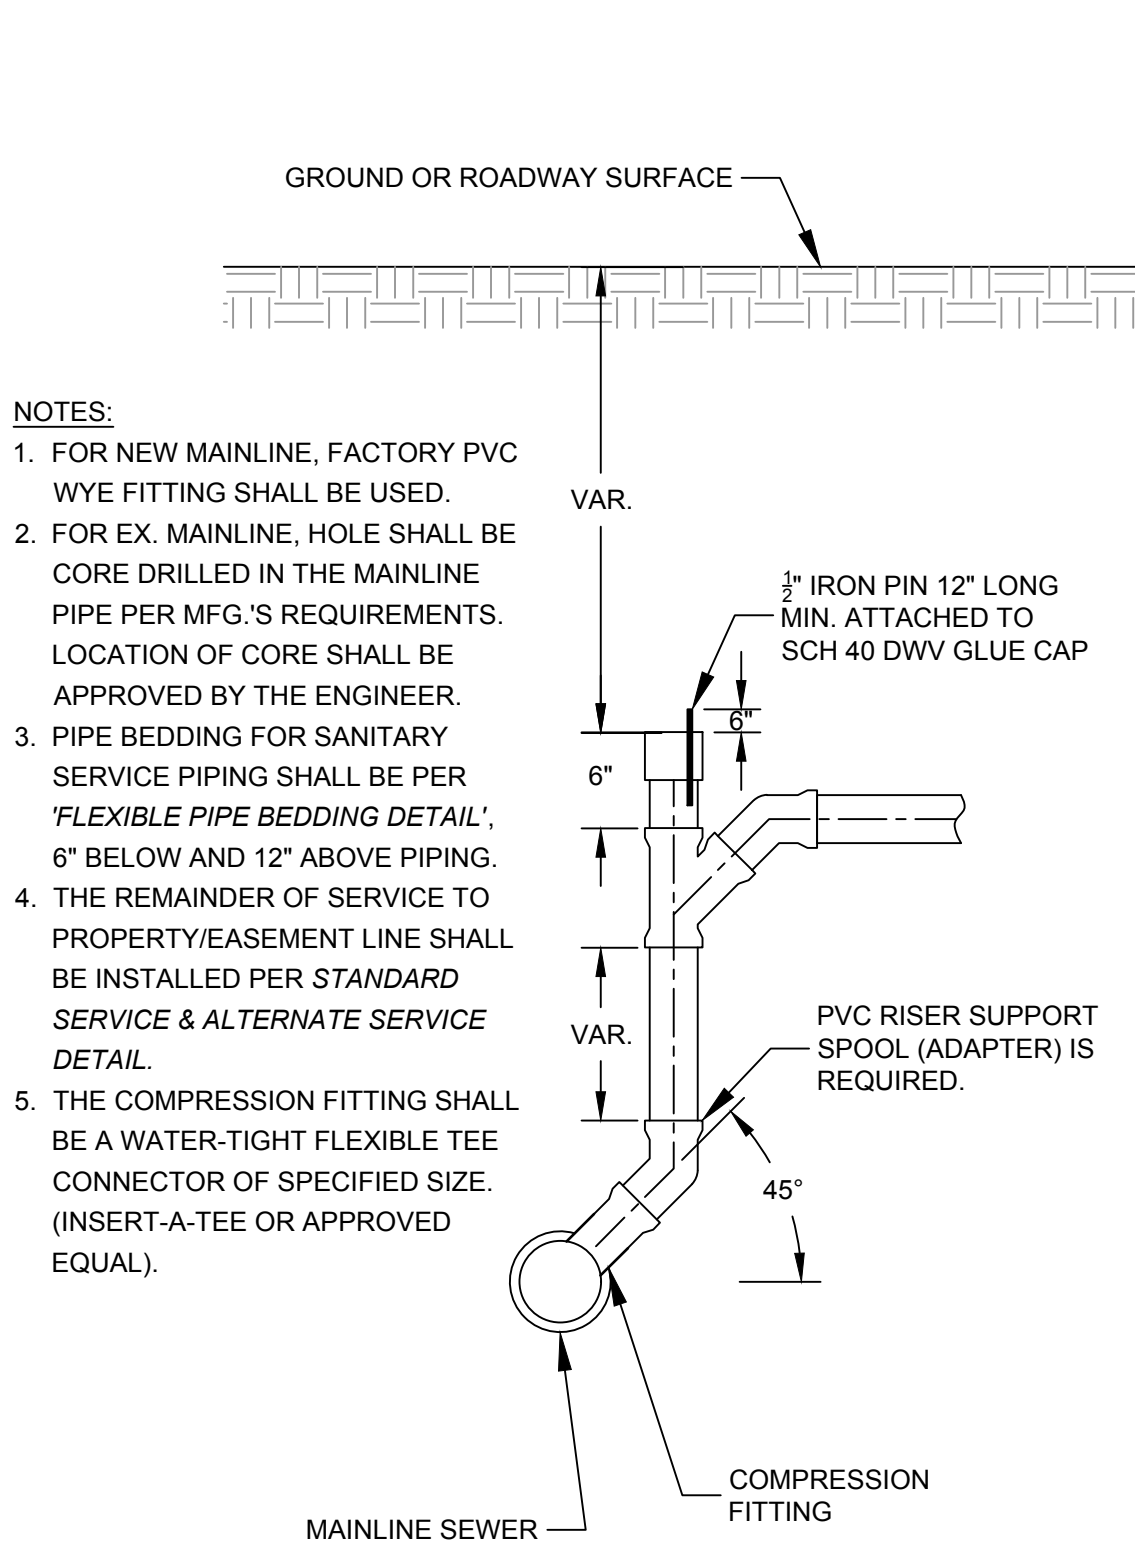

NOTES:


1. FOR NEW MAINLINE, FACTORY PVC WYE FITTING SHALL BE USED.
2. FOR EX. MAINLINE, HOLE SHALL BE CORE DRILLED IN THE MAINLINE PIPE PER MFG.'S REQUIREMENTS. LOCATION OF CORE SHALL BE APPROVED BY THE ENGINEER.
3. PIPE BEDDING FOR SANITARY SERVICE PIPING SHALL BE PER 'FLEXIBLE PIPE BEDDING DETAIL', 6" BELOW AND 12" ABOVE PIPING.
4. THE REMAINDER OF SERVICE TO PROPERTY/EASEMENT LINE SHALL BE INSTALLED PER STANDARD SERVICE & ALTERNATE SERVICE DETAIL.
5. THE COMPRESSION FITTING SHALL BE A WATER-TIGHT FLEXIBLE TEE CONNECTOR OF SPECIFIED SIZE. (INSERT-A-TEE OR APPROVED EQUAL).

VERTICAL SERVICE RISER DETAIL
(FOR MAINLINE DIA. 8" - 18")

rev. 5/15/18

NOTES:

1. REASONABLE CARE SHALL BE USED WHEN BACKFILLING OVER SEWER. NO MATERIALS SUCH AS ROCKS OR BOULDERS SHALL BE PLACED WITHIN 24" OF THE CROWN OF THE PIPE. NO MATERIAL LARGER THAN 8" DIA. SHALL BE USED IN THE BACKFILL.
2. LOOSE MATERIAL TO BE REMOVED OR COMPACTED PRIOR TO PLACING PIPE BEDDING.
3. BEDDING SHALL BE WELL HAUNCHED ALONG PIPE TO ENSURE VOIDS ARE ELIMINATED.

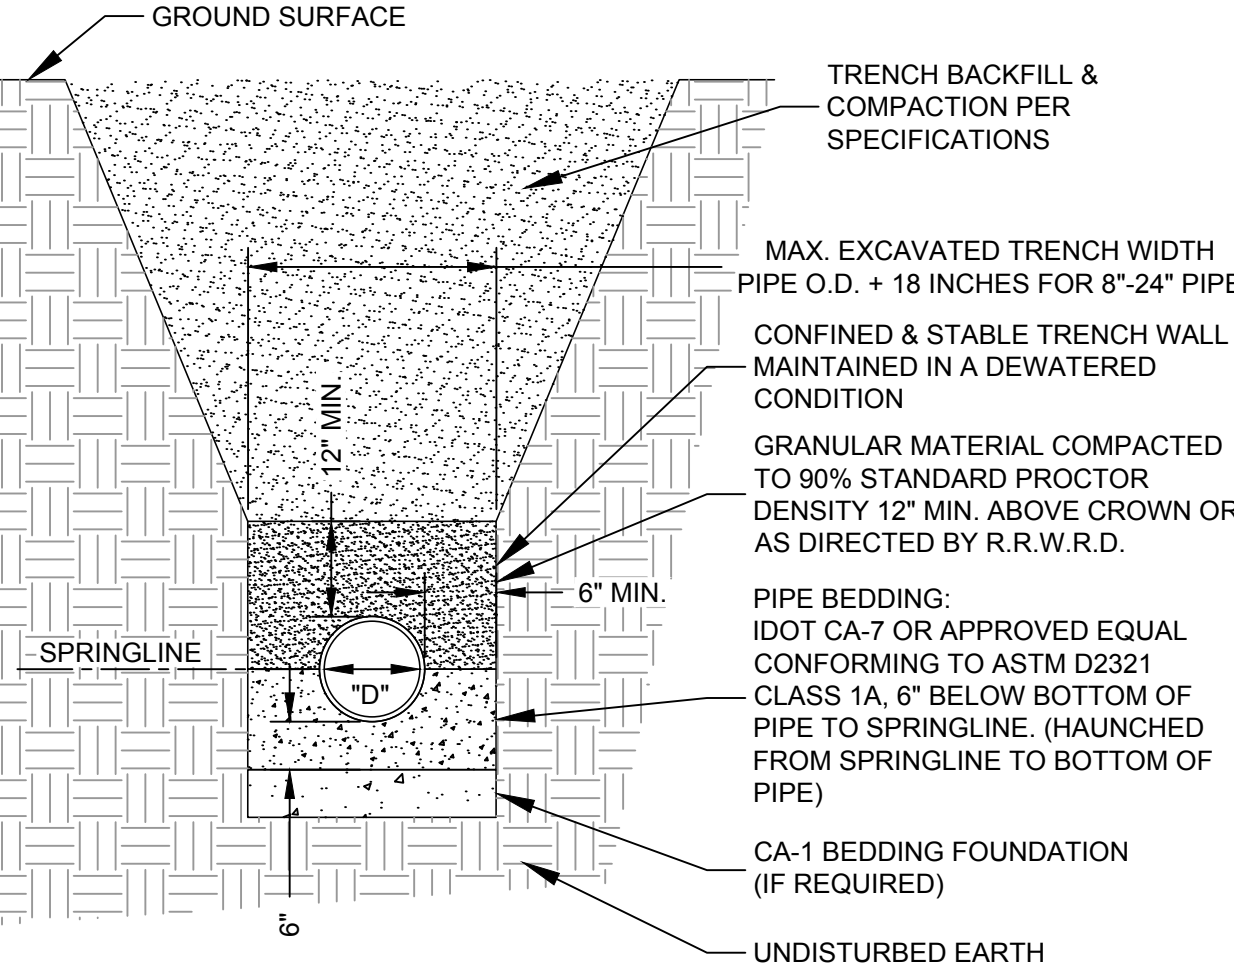


RIGID PIPE BEDDING DETAIL

rev. 3/11/20


NOTES:

1. REASONABLE CARE SHALL BE USED WHEN BACKFILLING OVER SEWER. NO MATERIALS SUCH AS ROCKS OR BOULDERS SHALL BE PLACED WITHIN 24" OF THE CROWN OF THE PIPE. NO MATERIAL LARGER THAN 8" DIA. SHALL BE USED IN THE BACKFILL.
2. LOOSE MATERIAL TO BE REMOVED OR COMPACTED PRIOR TO PLACING PIPE BEDDING.
3. BEDDING SHALL BE WELL HAUNCHED ALONG PIPE TO ENSURE VOIDS ARE ELIMINATED.

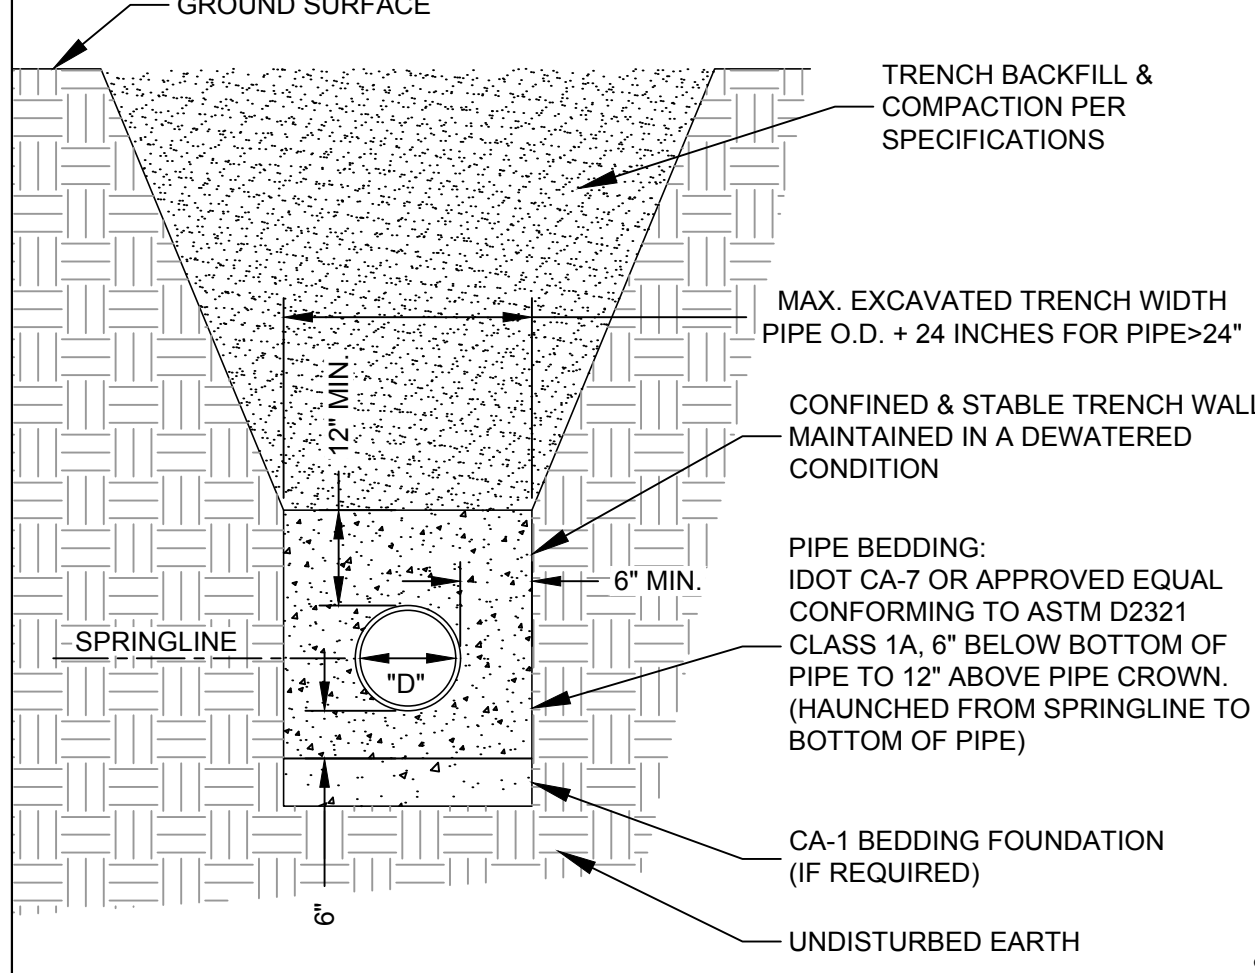

FLEXIBLE PIPE BEDDING DETAIL

rev. 3/11/20

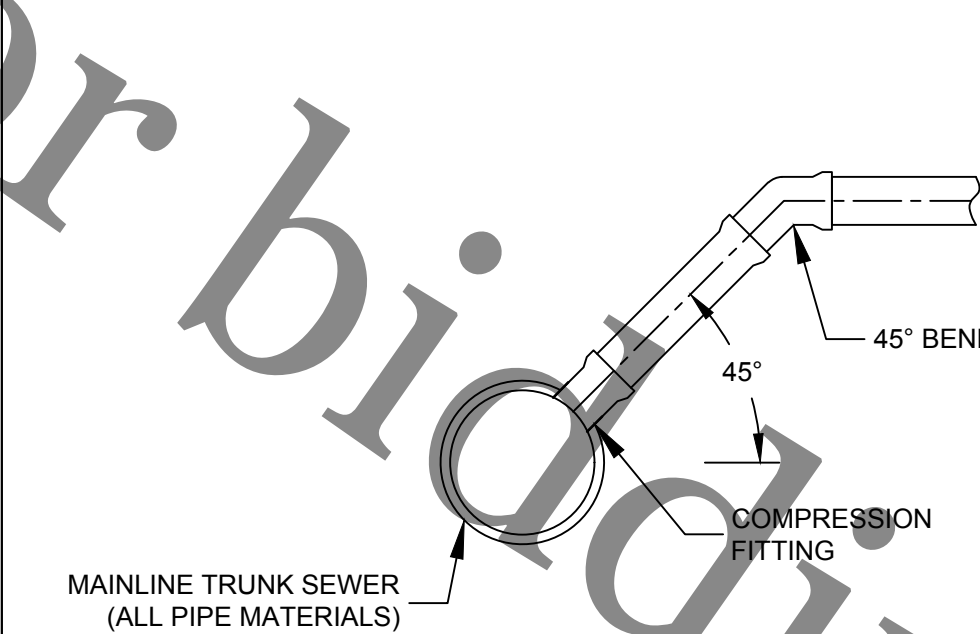

NOTES:


1. SERVICE CONNECTIONS TO SANITARY MAINS 18" DIA. OR LARGER SHALL BE BY MEANS OF INSERTED COMPRESSION FITTING AT A 45° ANGLE FROM HORIZONTAL AS SHOWN.
2. HOLE SHALL BE CORE DRILLED IN THE MAINLINE PIPE PER MFG.'S REQUIREMENTS.
3. LOCATION OF CORE SHALL BE APPROVED BY THE ENGINEER.
4. PIPE BEDDING SHALL BE PER 'FLEXIBLE PIPE BEDDING DETAIL' 6" BELOW AND 12" ABOVE.
5. THE REMAINDER OF SERVICE TO PROPERTY/EASEMENT LINE SHALL BE INSTALLED PER 'STANDARD SERVICE & ALTERNATE SERVICE DETAIL'.
6. THE COMPRESSION FITTING SHALL BE A WATER-TIGHT FLEXIBLE TEE CONNECTOR OF SPECIFIED SIZE. (INSERT-A-TEE OR APPROVED EQUAL).

SERVICE CONNECTION DETAIL FOR CONNECTION TO 18" DIA. OR LARGER PIPE

rev. 3/11/20

NOTES:

1. SANITARY SEWER MAINLINE SHALL BE INSTALLED PER 'FLEXIBLE PIPE BEDDING DETAIL'.
2. PIPE BEDDING FOR SANITARY SERVICE PIPING SHALL BE PER 'FLEXIBLE PIPE BEDDING DETAIL', 6" BELOW AND 12" ABOVE PIPING.
3. ALL SCH 40 PVC PIPE & FITTINGS SHALL BE PER ASTM D-1785/D-2665.
4. ALL SDR26 WMQ PVC PIPE & FITTINGS SHALL BE PER ASTM D-2241/D-3139.
5. ALL DWV FITTINGS SHALL BE CLEANED, PRIMED, & GLUED.
6. MIN. DEPTH OF COVER SHALL BE 5'.
7. CLEANOUT CAP SHALL BE SCH 40 DWV GLUED CAP FOR NEW DEVELOPMENT OR SCH 40 GLUED SCREW CAP FOR EX. DEVELOPMENT.

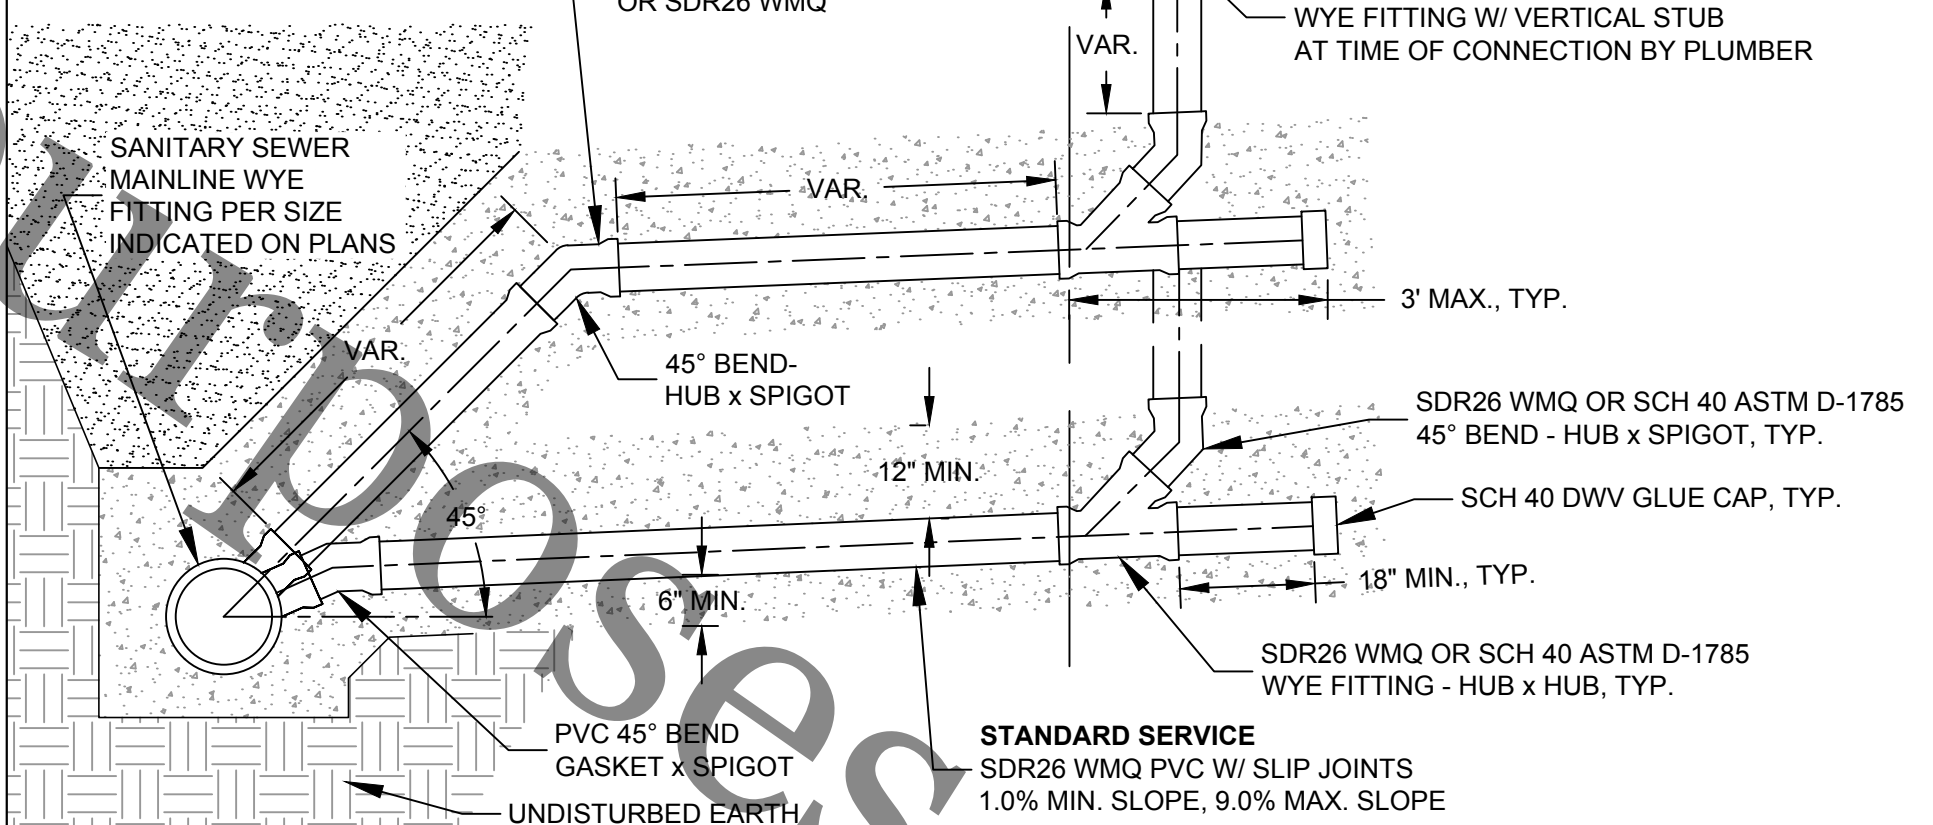


STANDARD SERVICE & ALTERNATE SERVICE DETAIL
(FOR MAINLINE DIA. 8" - 18")

rev. 4/1/19

NOTES:

1. SADDLE TEE OR SADDLE WYE ARE BOTH ACCEPTABLE FOR VCP MAIN.
2. CORE DRILL HOLE IN MAIN OR MODIFY EX. VCP FITTING FOR SADDLE DIMENSIONS.
3. APPLY 2 BEADS OF SILICONE CAULK TO UNDERSIDE OF SADDLE AROUND OPENING.

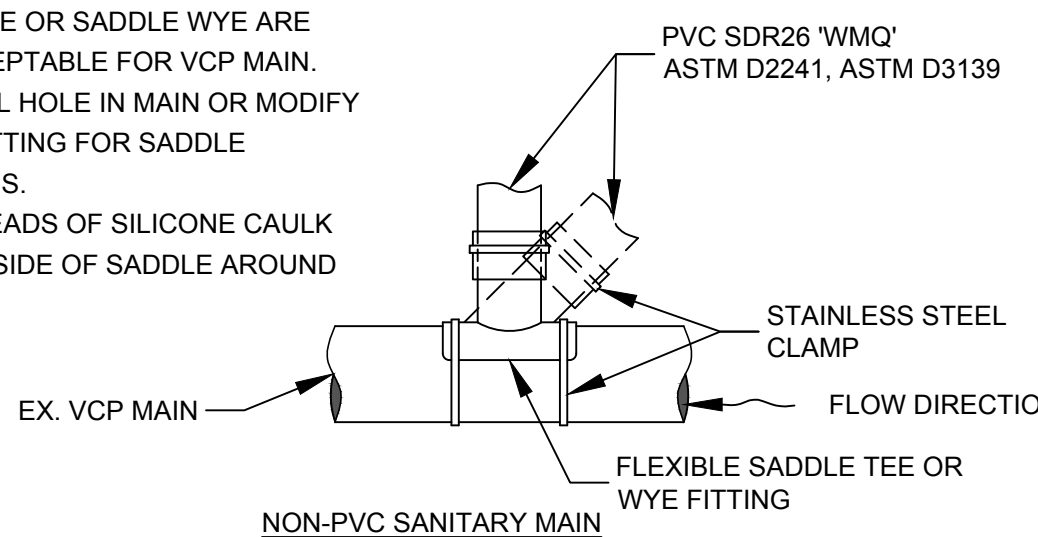


FLEXIBLE SADDLE CONNECTION DETAIL
(FOR SERVICE CONNECTIONS TO NON-PVC SANITARY MAINS LESS THAN 18" DIA.)

rev. 3/11/20


NOTES:

1. ONLY A SADDLE WYE IS ACCEPTABLE FOR A PVC MAIN.
2. CORE DRILL HOLE IN MAIN FOR SADDLE DIMENSIONS.
3. APPLY 2 BEADS OF SILICONE CAULK TO UNDERSIDE OF SADDLE AROUND OPENING.

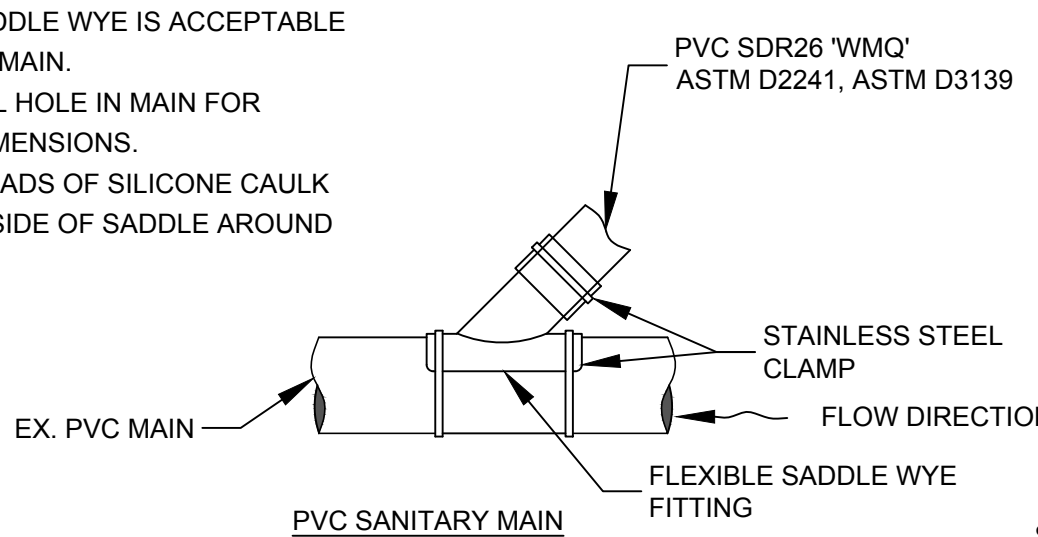

FLEXIBLE SADDLE CONNECTION DETAIL
(FOR SERVICE CONNECTIONS TO PVC SANITARY MAINS LESS THAN 18" DIA.)

rev. 3/11/20

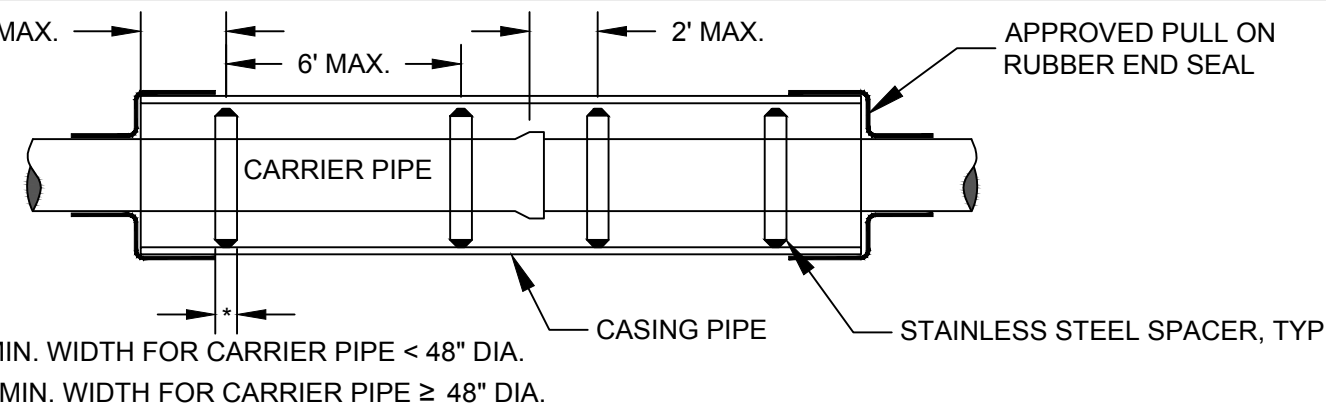

- * 8" MIN. WIDTH FOR CARRIER PIPE < 48" DIA.
12" MIN. WIDTH FOR CARRIER PIPE ≥ 48" DIA.
- NOTES:
1. CASING END SEALS & SPACERS SHALL BE AS MFG. BY CASCADE MFG., OR APPROVED EQUAL.
 2. FOR FLEXIBLE CARRIER PIPE, SPACING OF SPACERS TO BE AS SHOWN, OR PER MFG.'S RECOMMENDATION.
 3. FOR RIGID CARRIER PIPE, SPACING SHALL BE PER MFG.'S RECOMMENDATION.

CASING & SPACER DETAIL

rev. 5/15/18



ROCK RIVER WATER RECLAMATION DISTRICT
STANDARD DETAIL SHEET
(NOT TO SCALE)

3501 KISHWAUKEE ST. P.O. BOX 7480
ROCKFORD, ILLINOIS 61109 PH. (815) 387-7660

ISSUE 3/11/2020