



BLAKEMORE
ARCHITECTS

400 N. First Street Rockford, IL 61107
Telephone: 815-227-0023
Email: Brian@Blakemore-Architects.com
Web: blakemore-architects.com

Old Main Pump Roof Rehabilitation

Capital Project No. 2421



3501 Kishwaukee St.
Rockford, Illinois

THE CONTRACTOR SHALL DETERMINE EXACT DIMENSIONS AND CONDITIONS AT THE SITE PRIOR TO SUBMITTING A BID. THE CONTRACTOR SHALL COORDINATE ALL PROCEEDING WITH ACTUAL FIELD CONDITIONS PRIOR TO PROCEEDING WITH THE WORK AND NOTIFY THE ARCHITECT OF ANY DISCREPANCIES. THIS DRAWING AS AN INSTRUMENT OF SERVICE IS THE SOLE PROPERTY OF BLAKEMORE ARCHITECTS, INC AND MAY NOT BE REPRODUCED WITHOUT THE PRIOR WRITTEN PERMISSION OF THE ARCHITECT.

NO.	DATE	DESCRIPTION
1.	08-13-2024	Initial Layout
2.	09-06-2024	Issued For Bids

© COPYRIGHT Blakemore Architects 2024

BA Project No. 2024-15

Scale


1/8" = 1'-0"

Sheet Title

EXTERIOR ELEVATIONS




Ref. North

Sheet No.

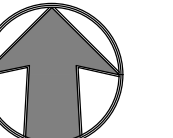

A201

PROFESSIONAL DESIGN FIRM REGISTRATION #
184-003342

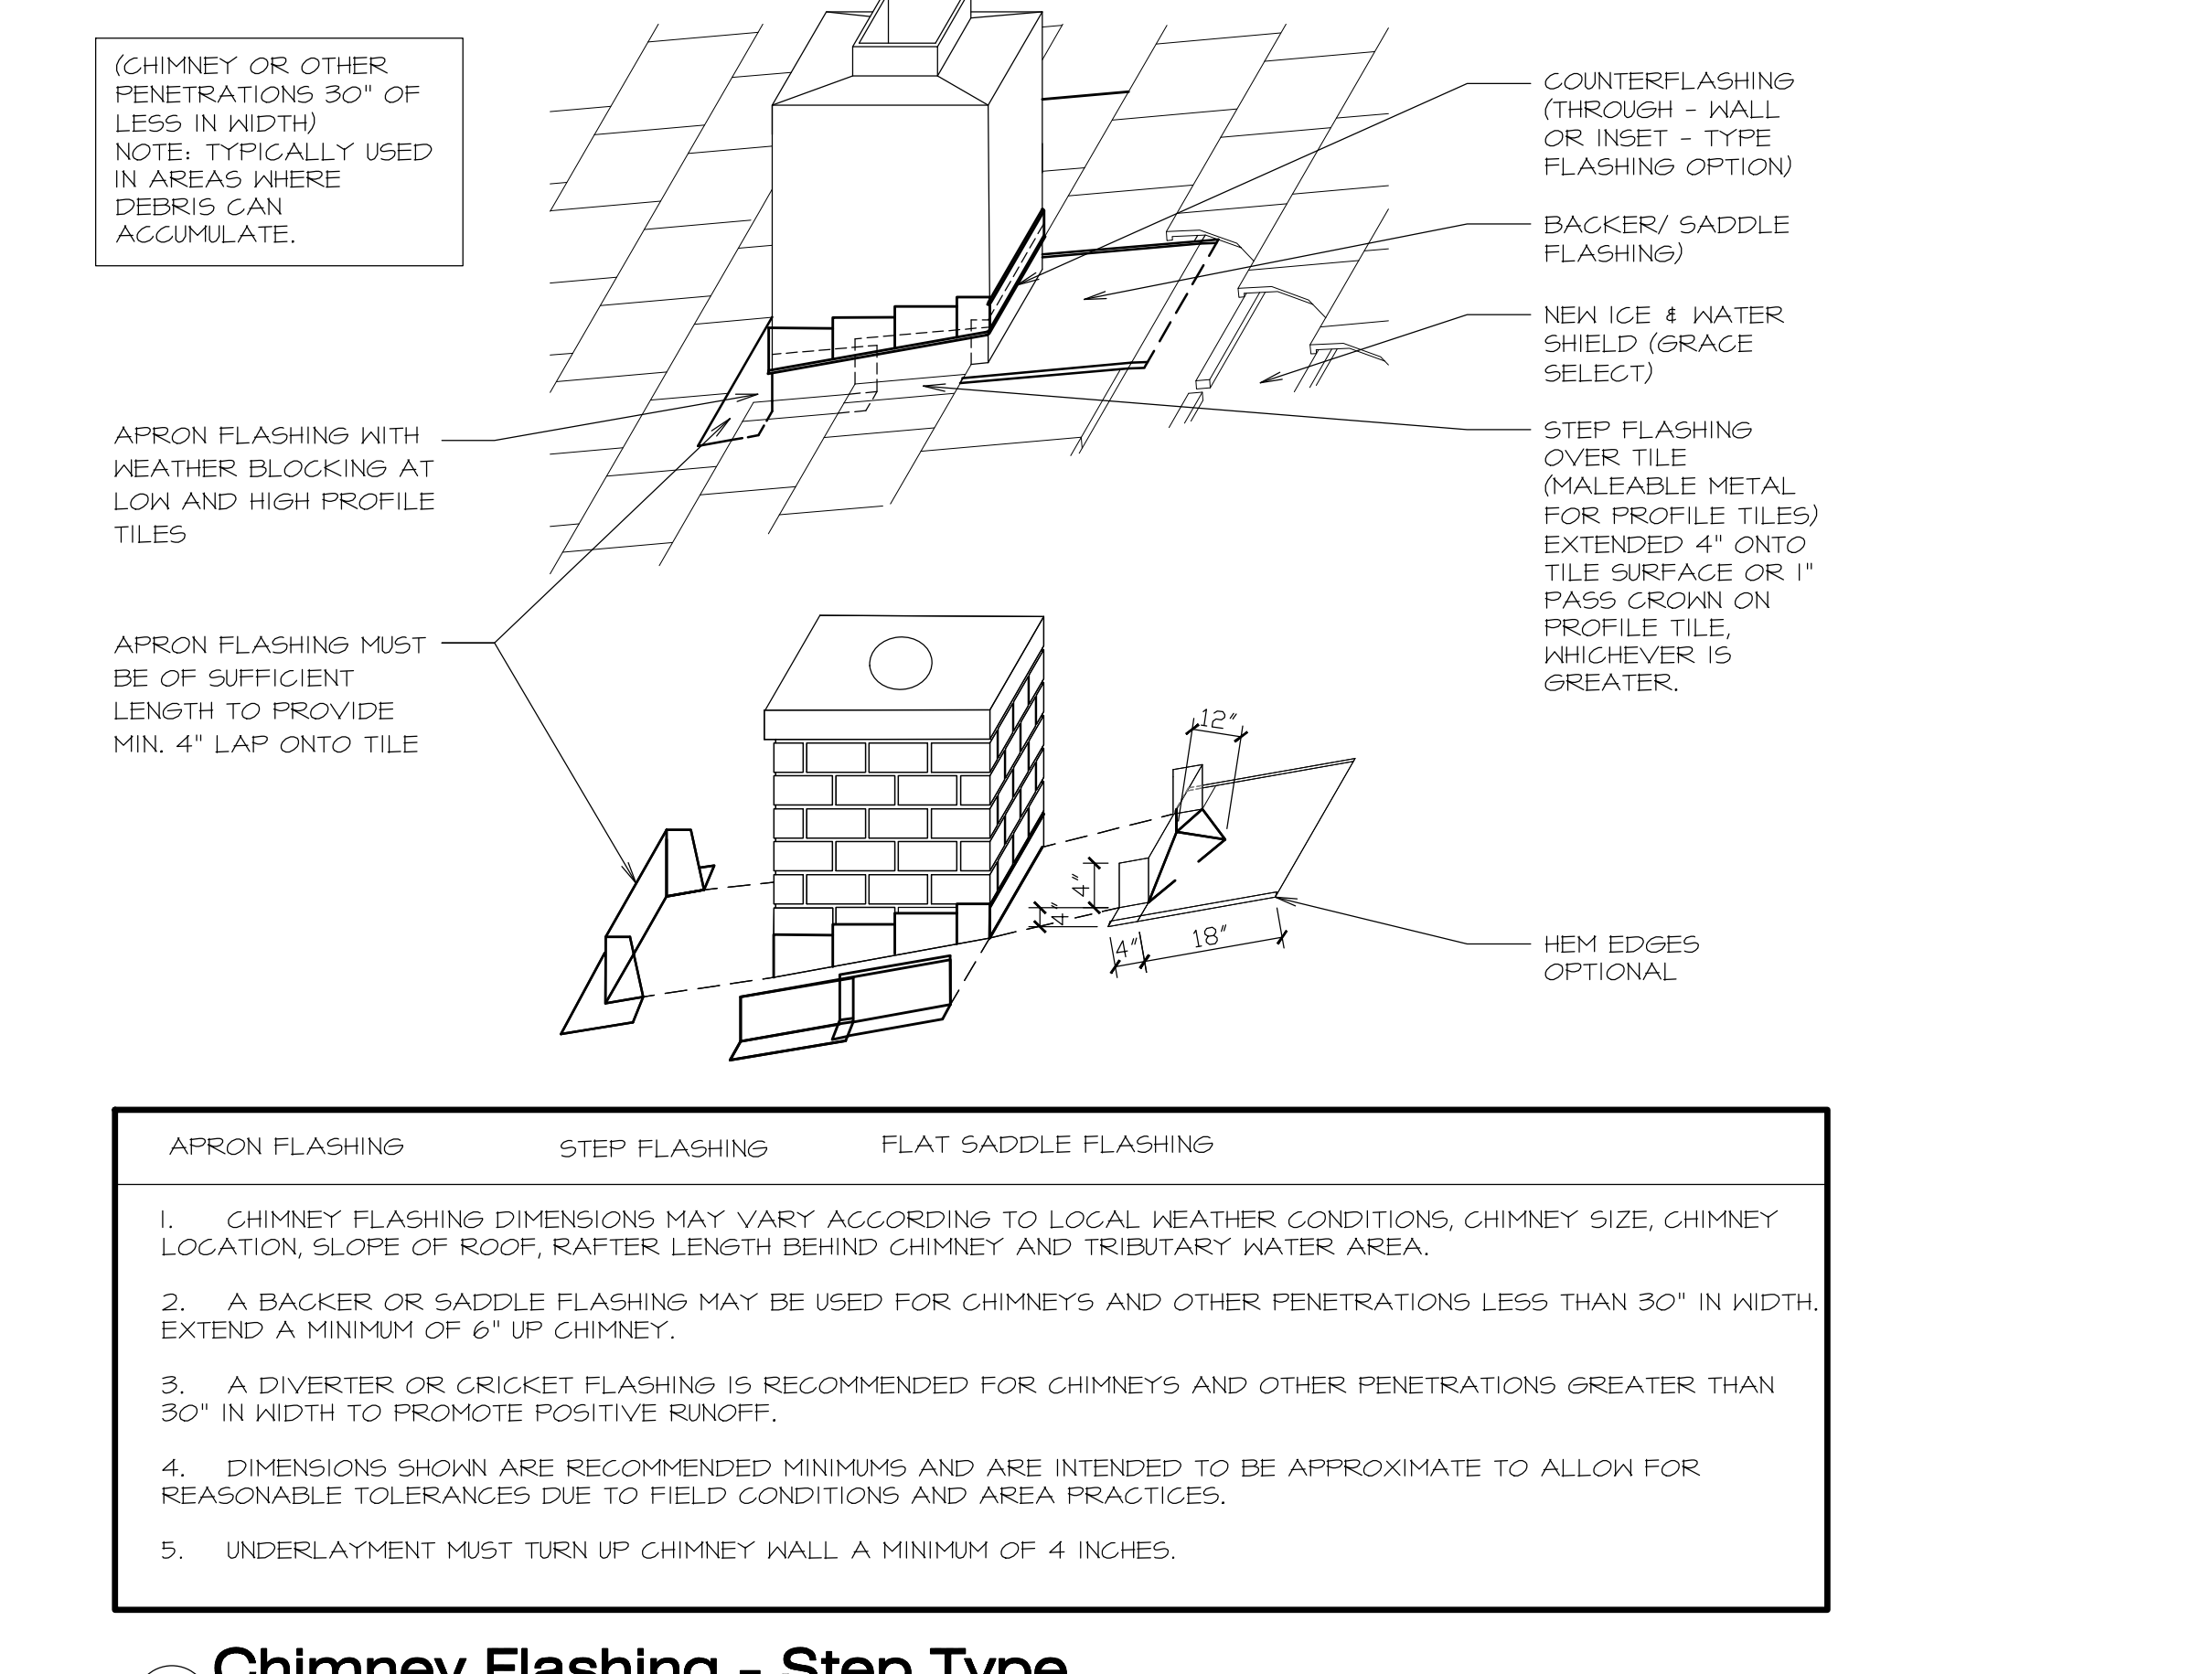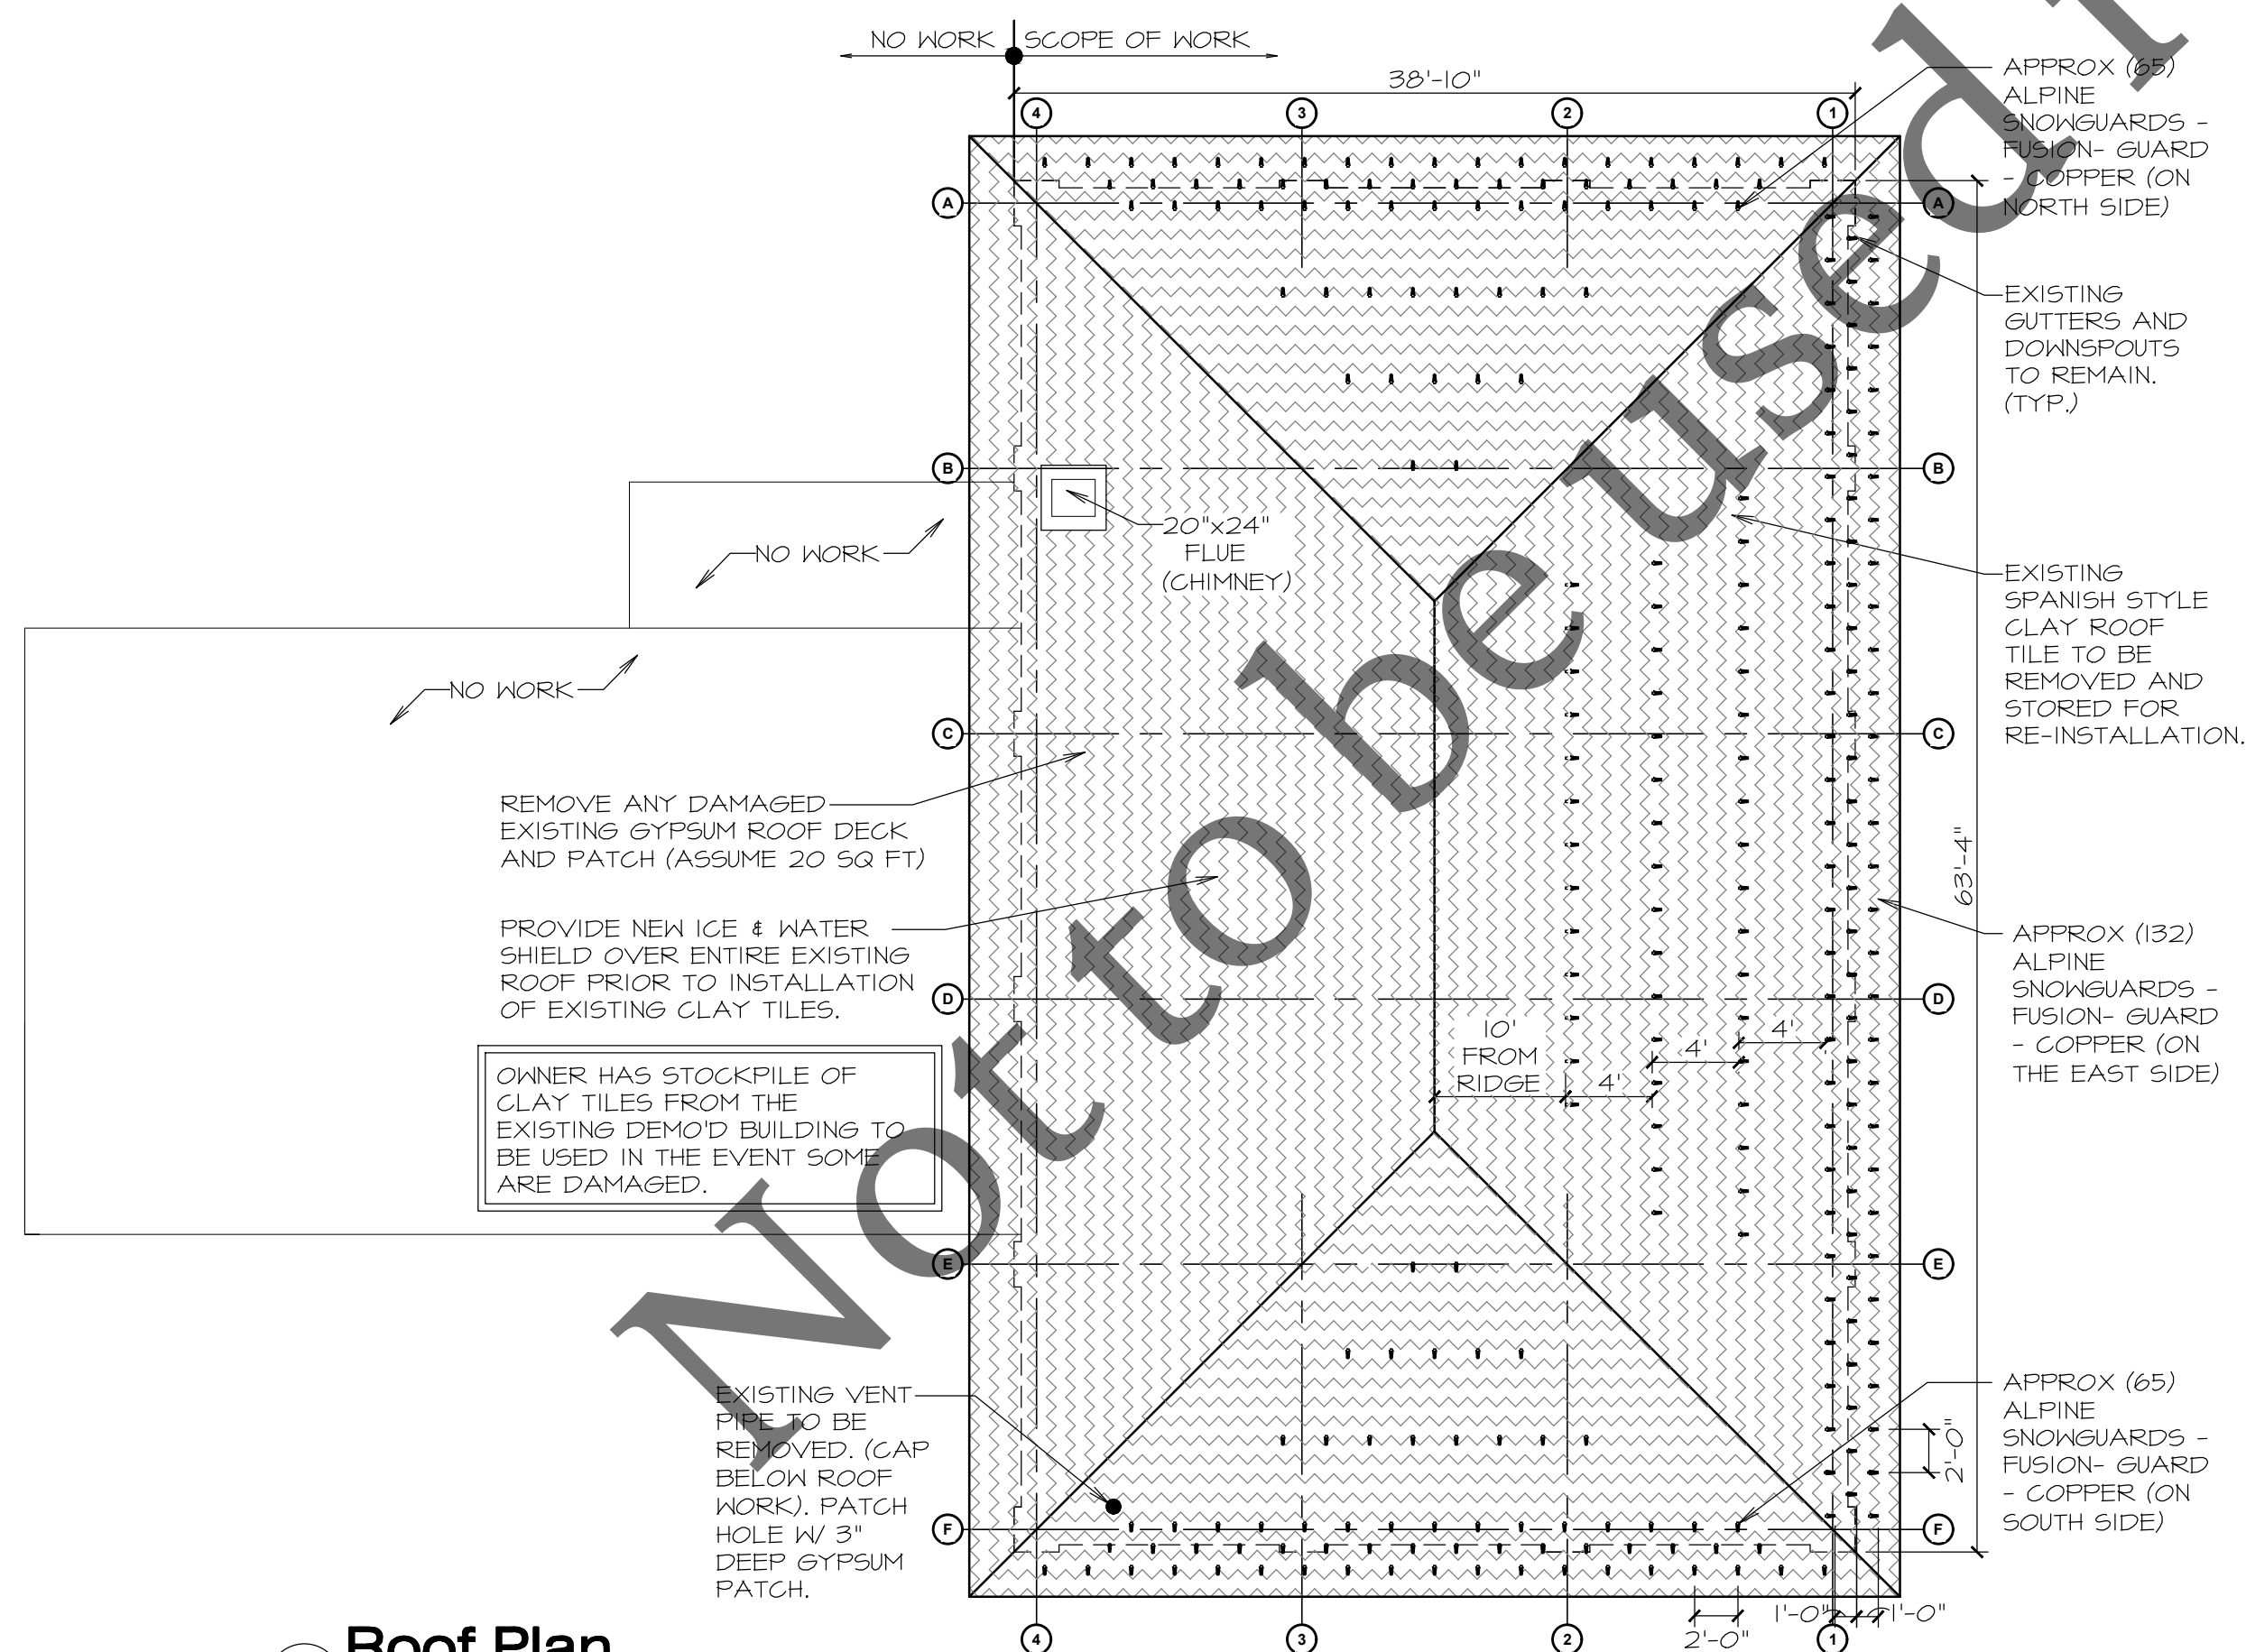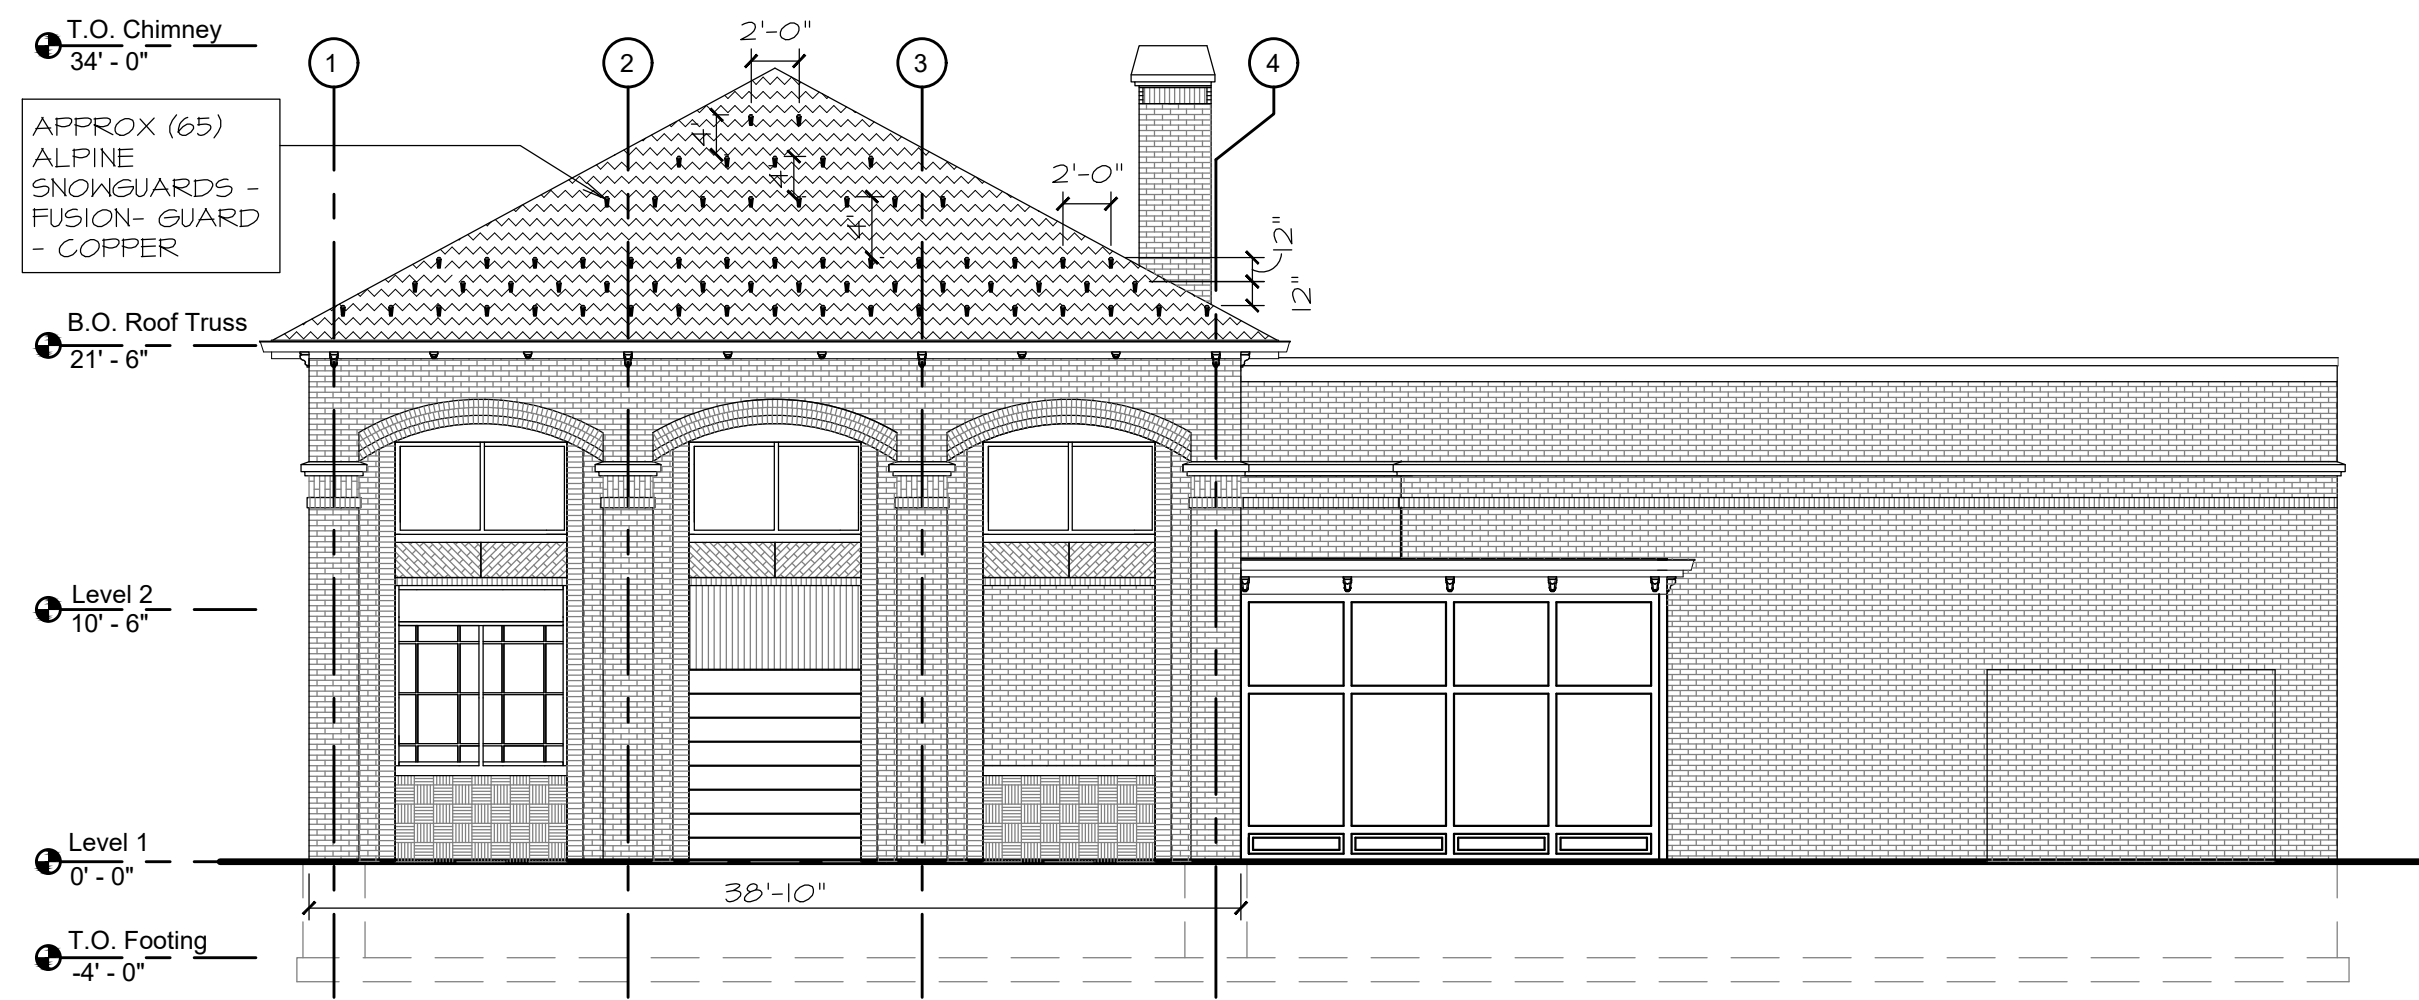

F:\Projects\2024 Projects\2024-15 FRSA Re-roof\Final 2024-15\2024-15 A201 Ext Elev.dwg Sep 04, 2024 - 10:09pm Brian